

## General Notes

---

© ABAY ARCHITECTURE RIBA

All dimensions and levels to be checked on site and any discrepancies to be reported to the architect before construction.

Written dimensions to be taken in preference to scaled dimensions.



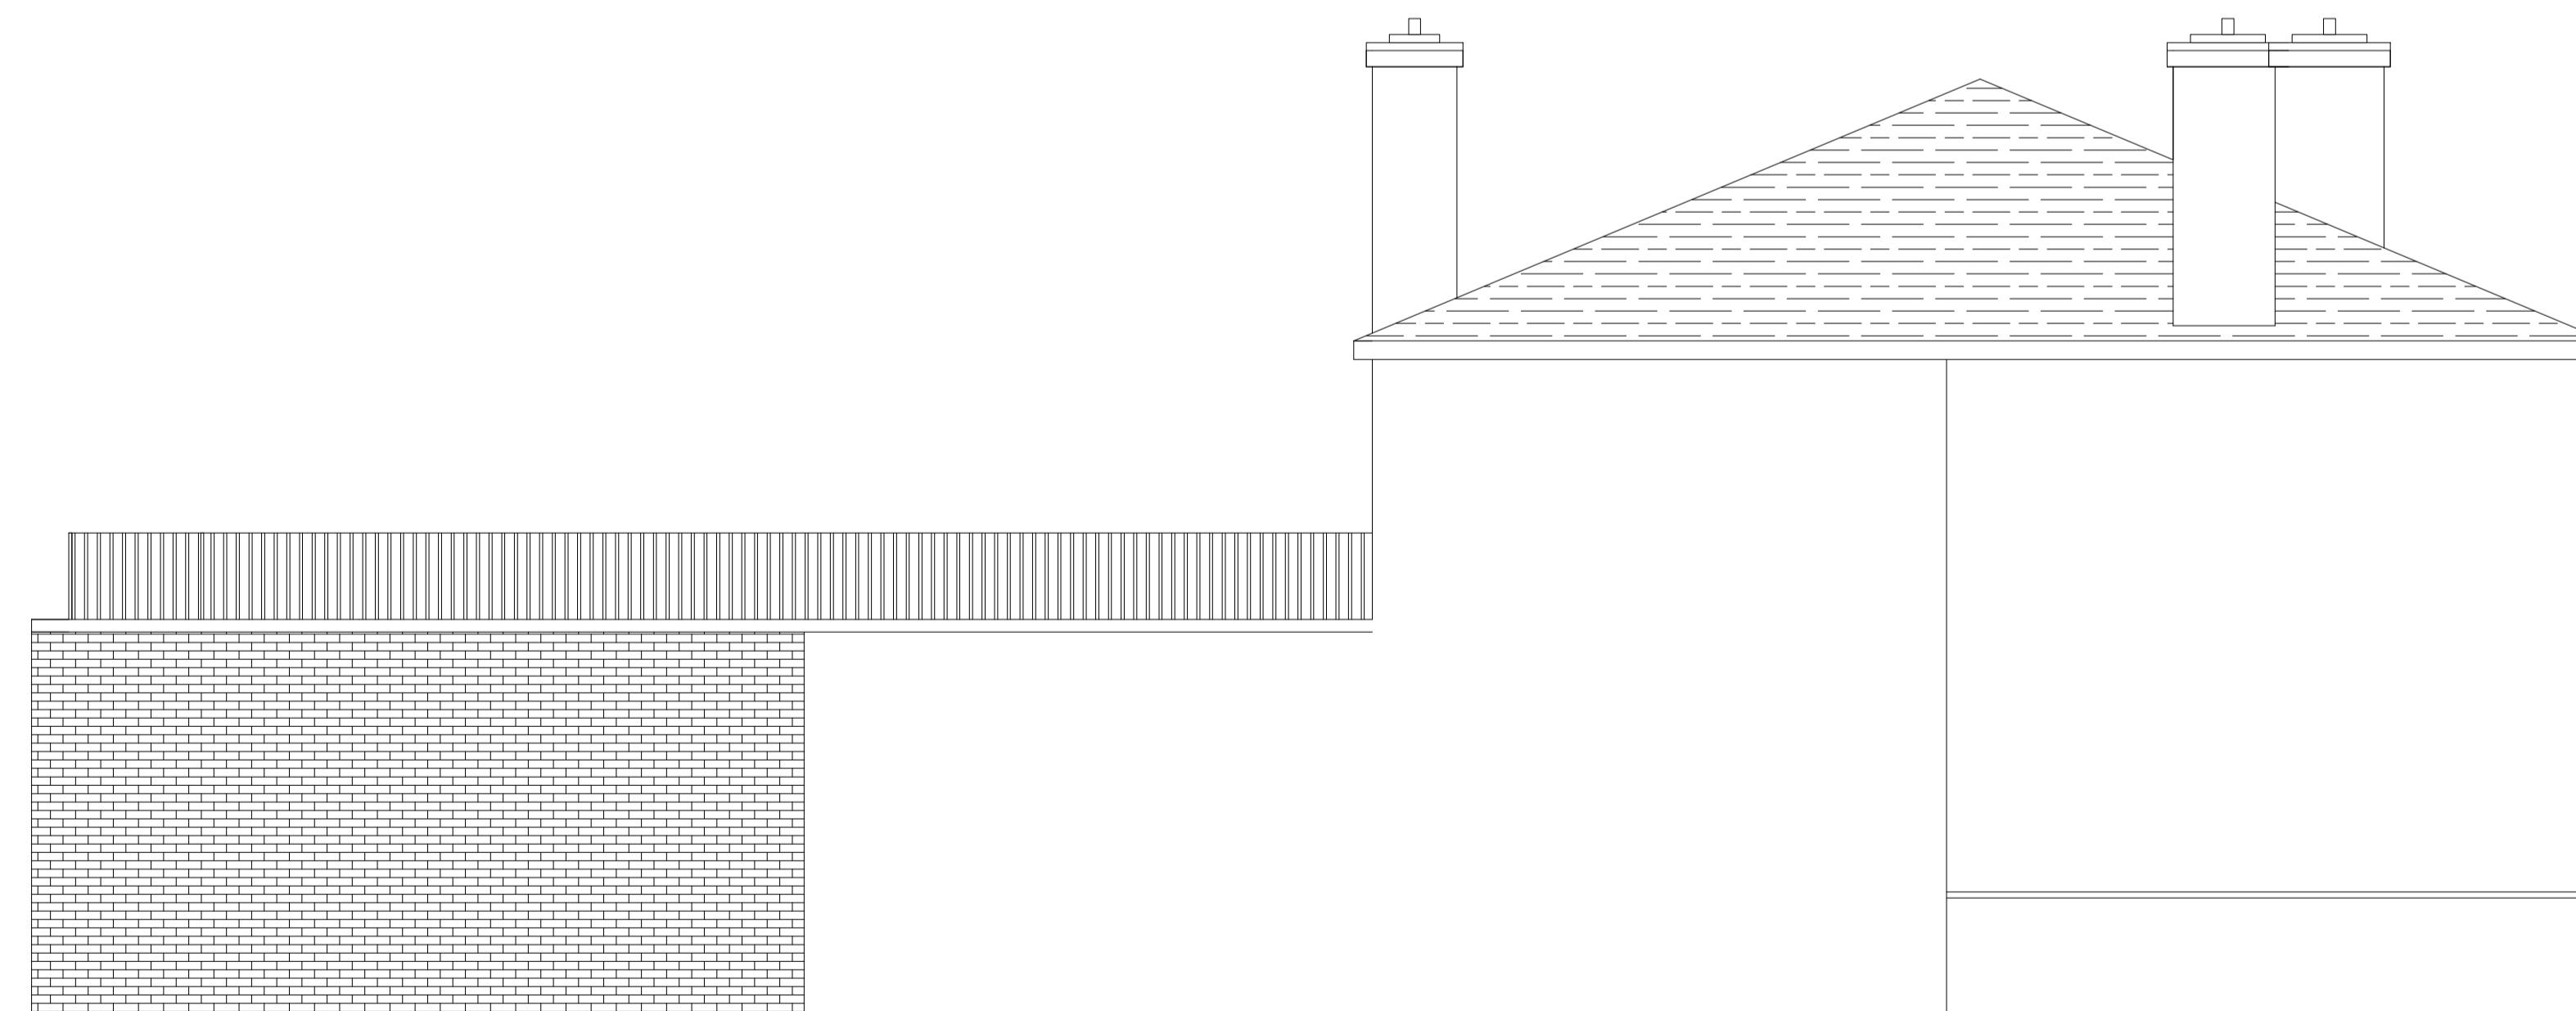
**ELEVATION A  
EXISTING FRONT ELEVATION**



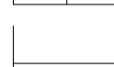
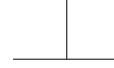
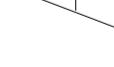
 
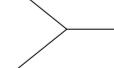
**ELEVATION D  
EXISTING SIDE ELEVATION**



## ELEVATION C EXISTING REAR ELEVATION



**ELEVATION B**  
**EXISTING SIDE ELEVATION**

Rev	Date	Amendment
<b>CLIENT</b>		
<b>THE WHEATSHEAF</b>		
<b>286 HIGH STREET</b>		
<b>HARLINGTON</b>		
<b>HAYES</b>		
<b>UB3 5DU</b>		
<b>PROJECT</b>		
<b>EXISTING</b>		
<b>ELEVATIONS</b>		
<b>DATE</b>		
<b>03.12.24</b>		
<b>SCALE</b>		
<b>1:50 @ A1</b>		
<b>DRAWN</b>		
<b>NA</b>		
<b>REV</b>		

**DRAWING NUMBER**  
**1541-P-003**

Neha Abayawardana RIBA  
abay.architecture@yahoo.com

A vertical column of 12 geometric diagrams for tracing practice. The diagrams include: a U shape, a T shape with a semi-circle on the left, an I shape, a C shape, an I shape, a C shape, a T shape with a semi-circle on the left, a V shape, a Y shape, a V shape with a semi-circle on the left, a double U shape, and a V shape.