
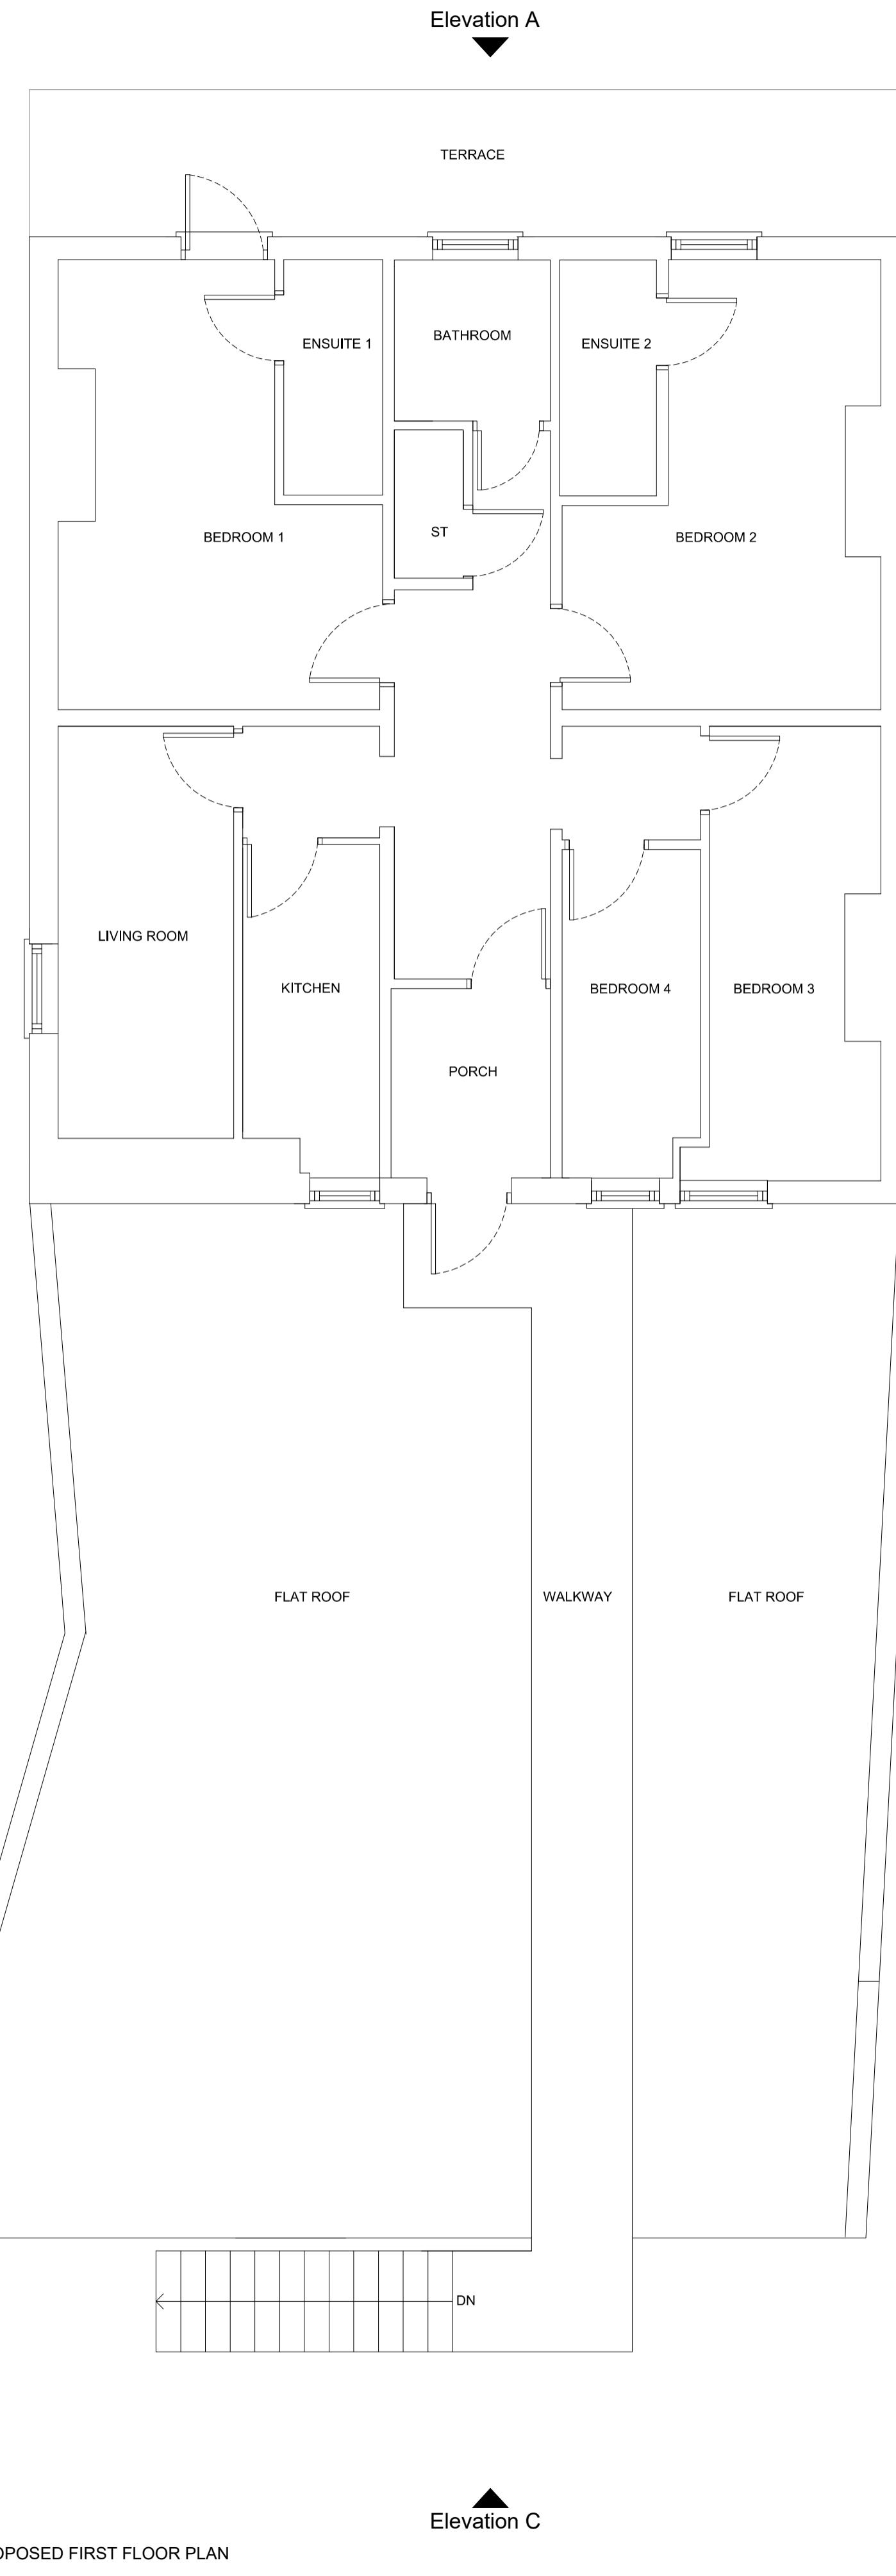


General Notes

© ABAY ARCHITECTURE RIBA

All dimensions and levels to be checked on site and any discrepancies to be reported to the architect before construction.

Written dimensions to be taken in preference to scaled dimensions.

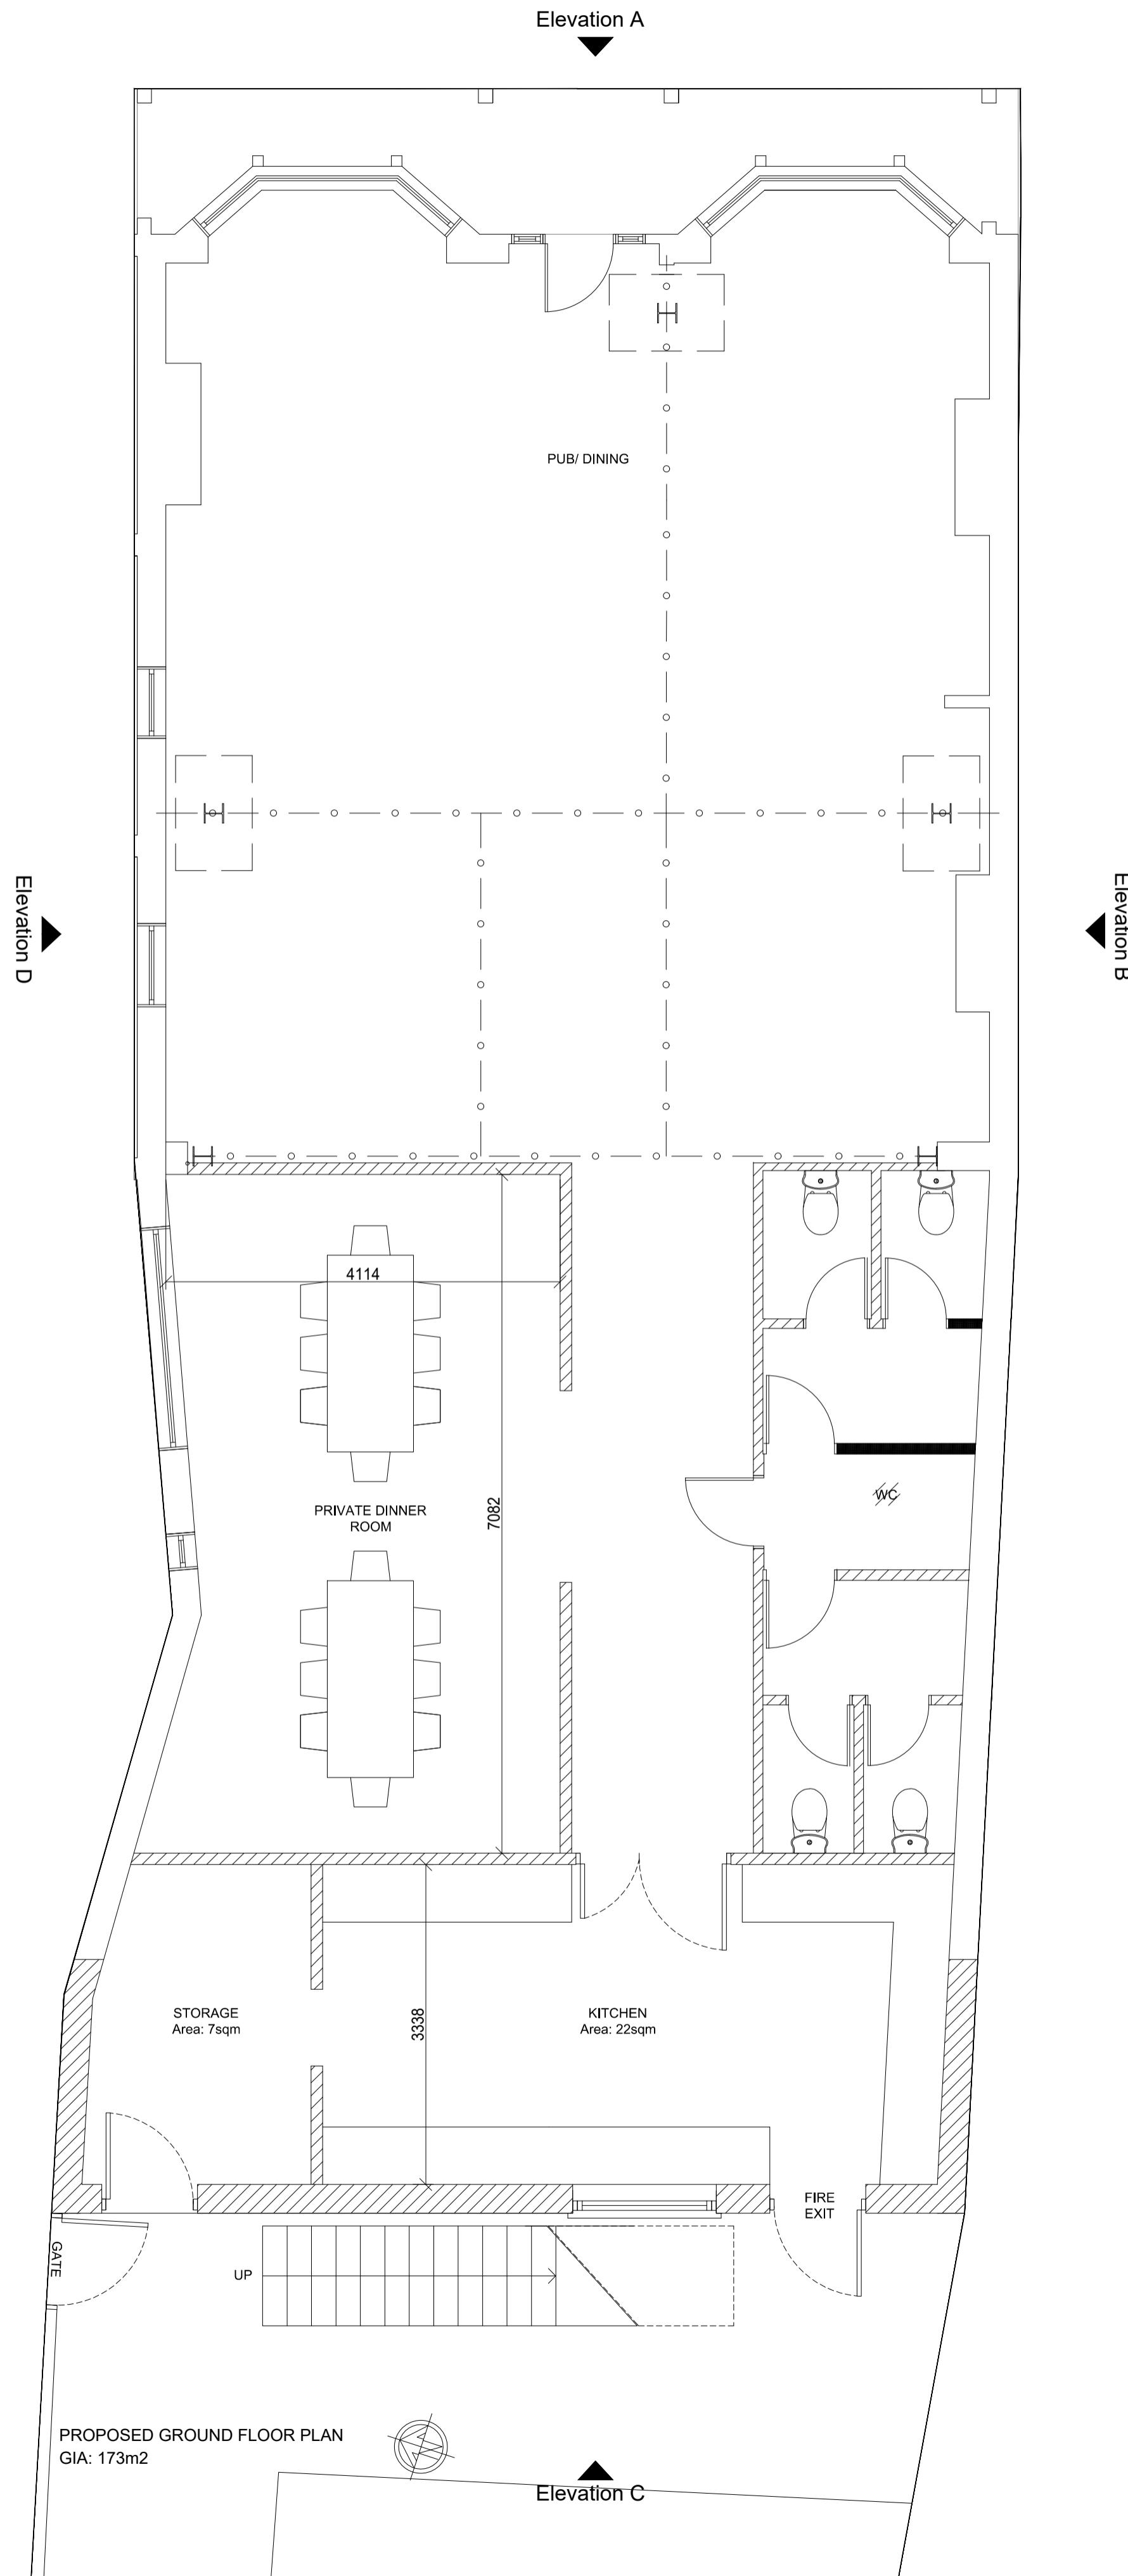

Rev	Date	Amendment
-----	------	-----------

CLIENT

THE WHEATSHEAF
286 HIGH STREET
HARLINGTON
HAYES
UB3 5DU

PROJECT

PROPOSED
GROUND & FIRST FLOOR PLANS

DATE

03.12.24

SCALE

1:50 @ A1

DRAWN

NA

REV**DRAWING NUMBER**

1541-P-004

Neha Abayawardana RIBA
abay.architecture@yahoo.com