


General Notes


© ABAY ARCHITECTURE RIBA

All dimensions and levels to be checked on site and any discrepancies to be reported to the architect before construction.

Written dimensions to be taken in preference to scaled dimensions.

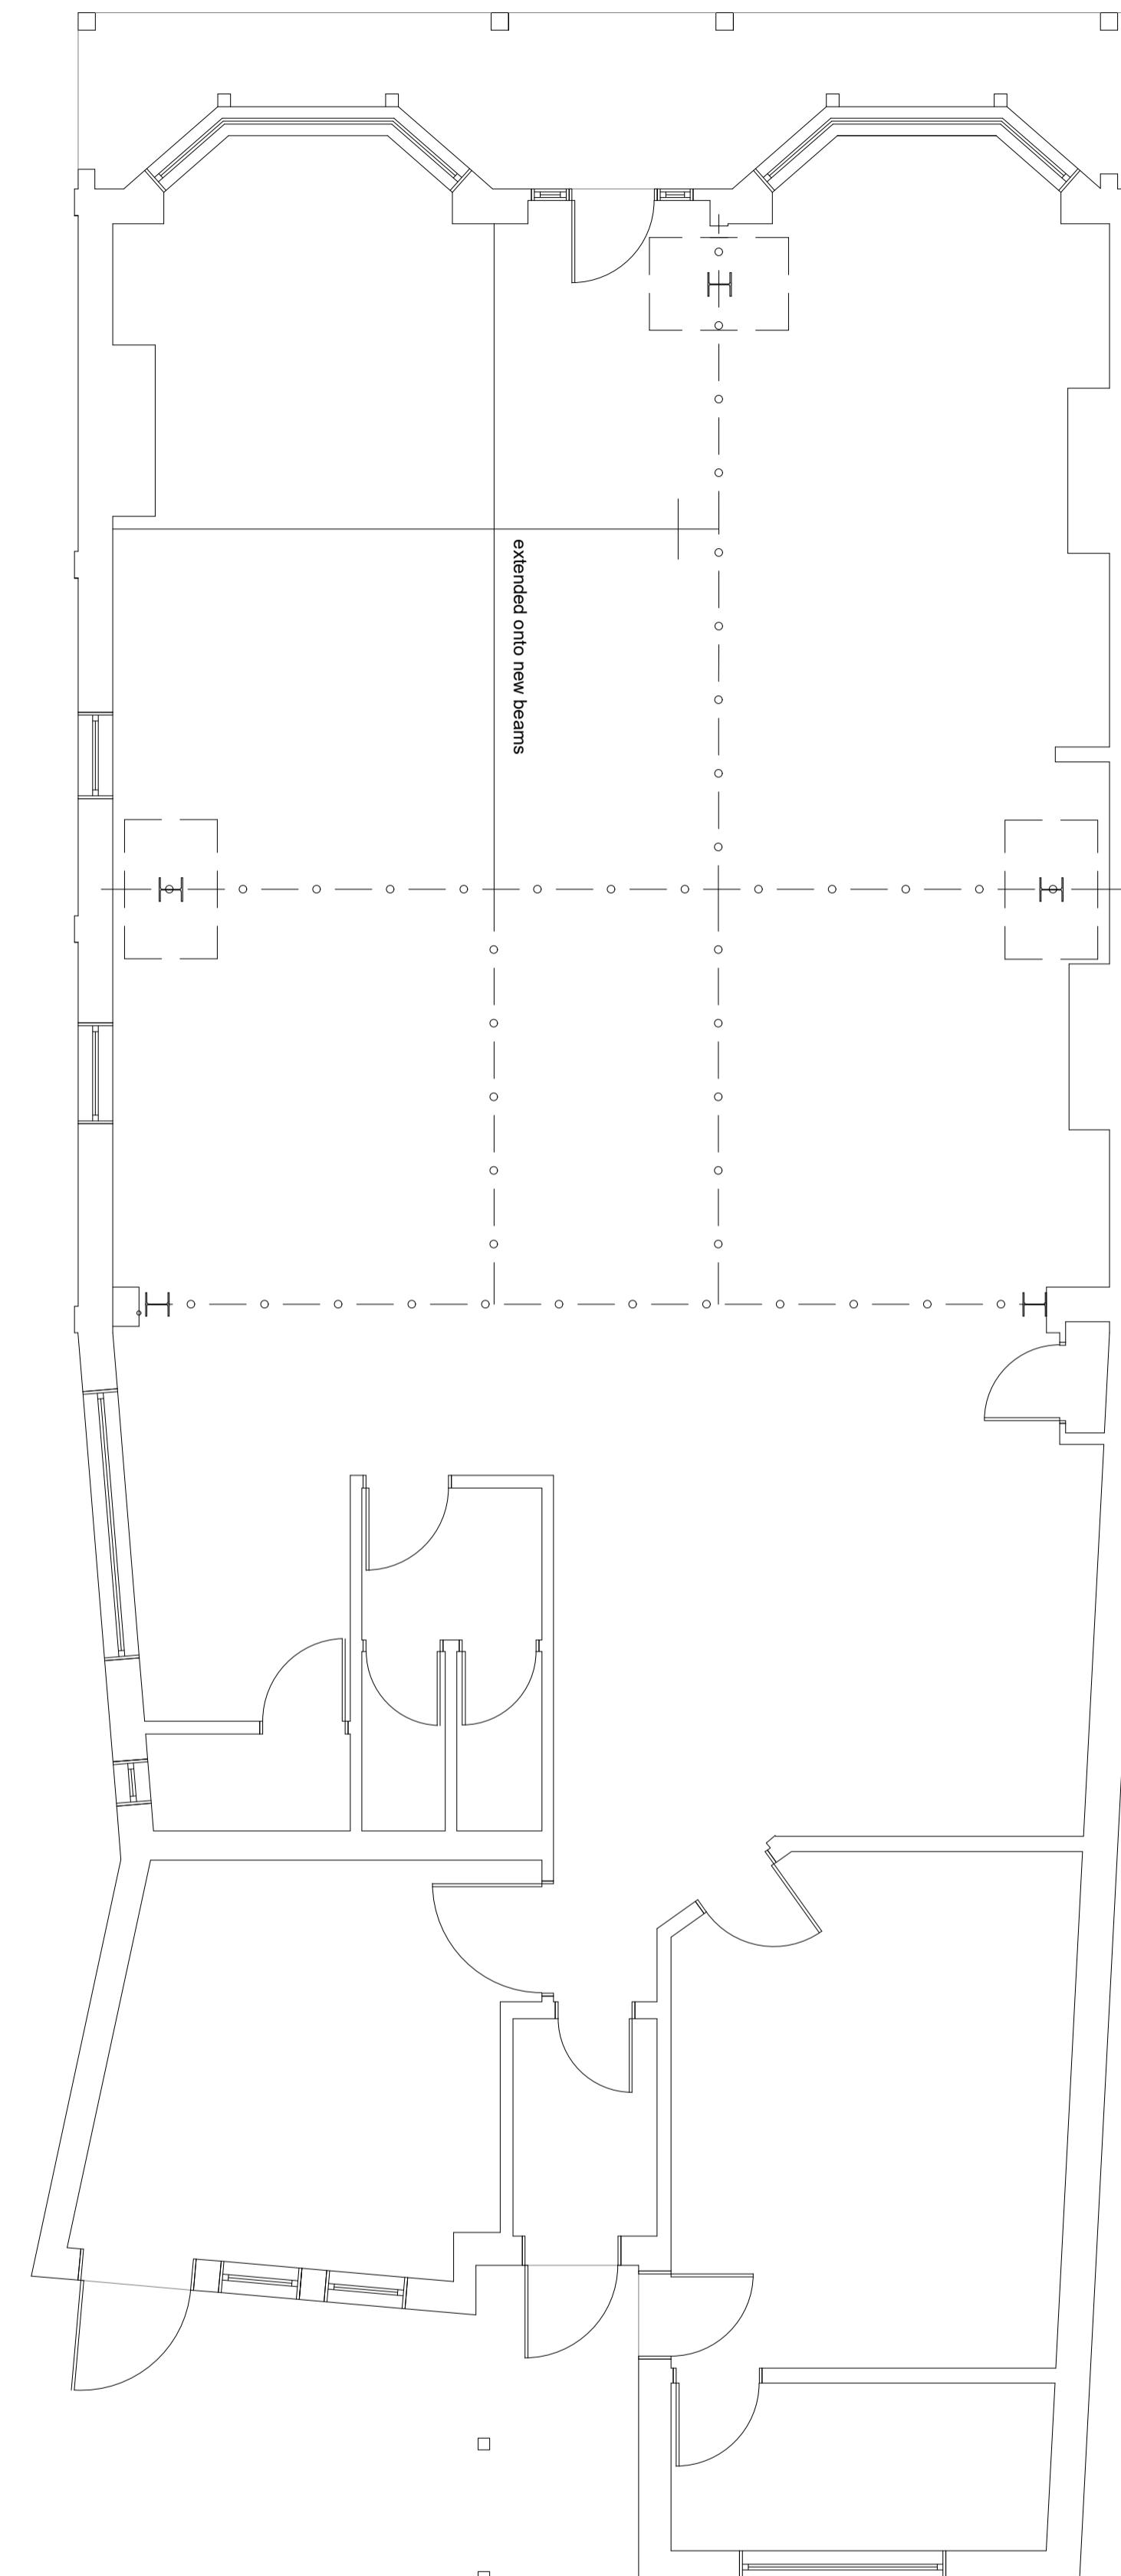

EXISTING GROUND FLOOR PLAN

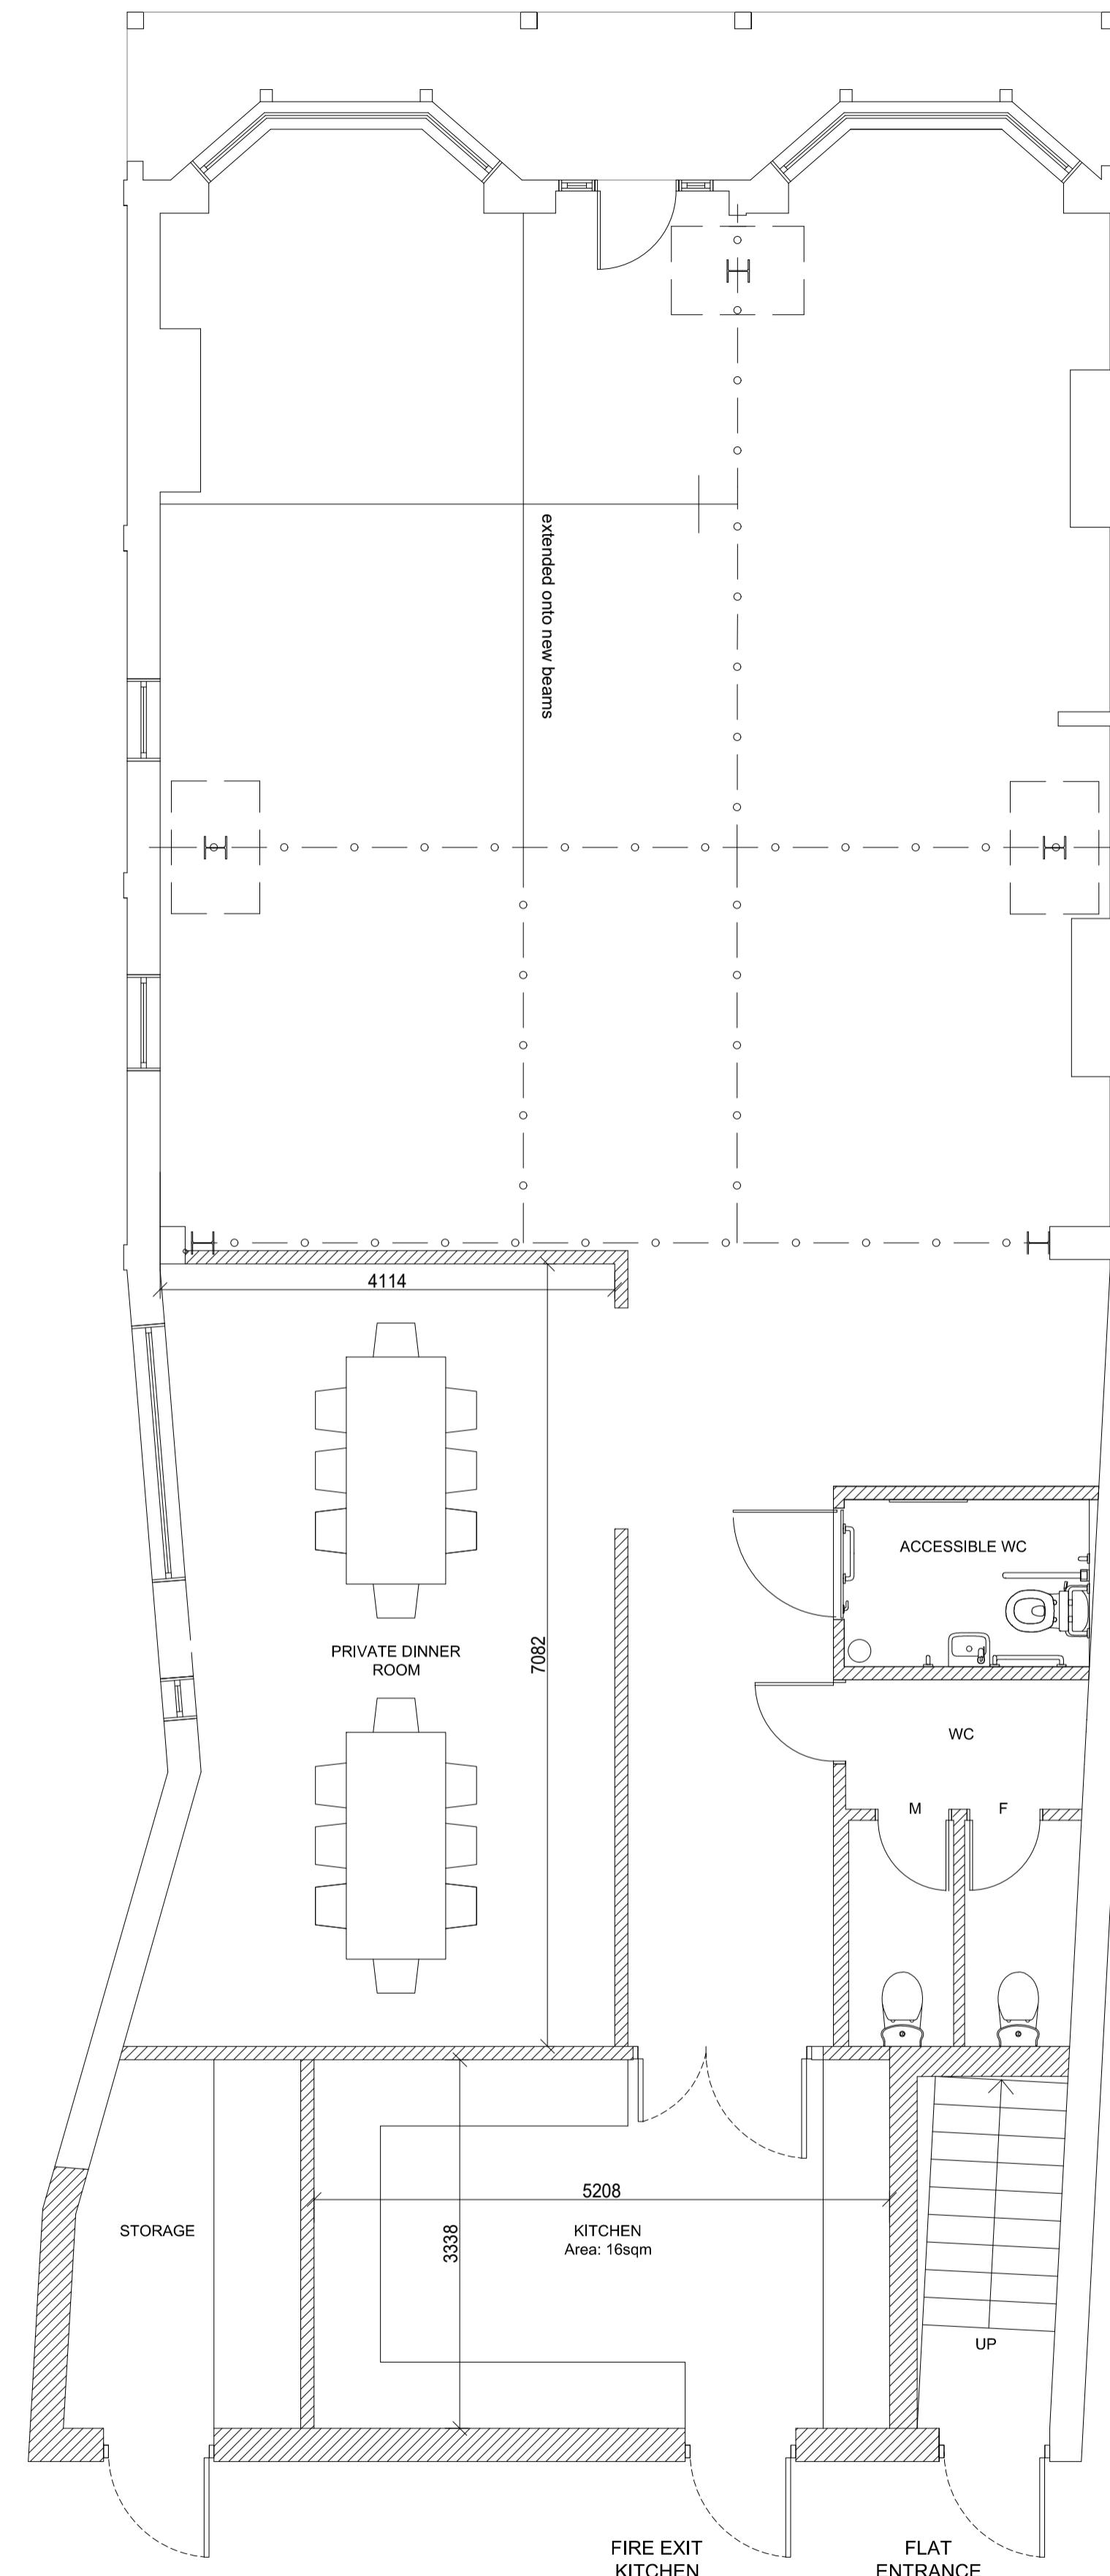

PROPOSED GROUND FLOOR PLAN

Rev	Date	Amendment
		CLIENT
		THE WHEATSHEAF 286 HIGH STREET HARLINGTON HAYES UB3 5DU
		PROJECT
		EXISTING/PROPOSED GROUND FLOOR PLANS
		DATE 03.12.24
		SCALE 1:50 @ A1
		DRAWN NA
		REV

DRAWING NUMBER
1541-SK-001

Neha Abayawardana RIBA
abay.architecture@yahoo.com

