




PROPOSED ROOF LAYOUT

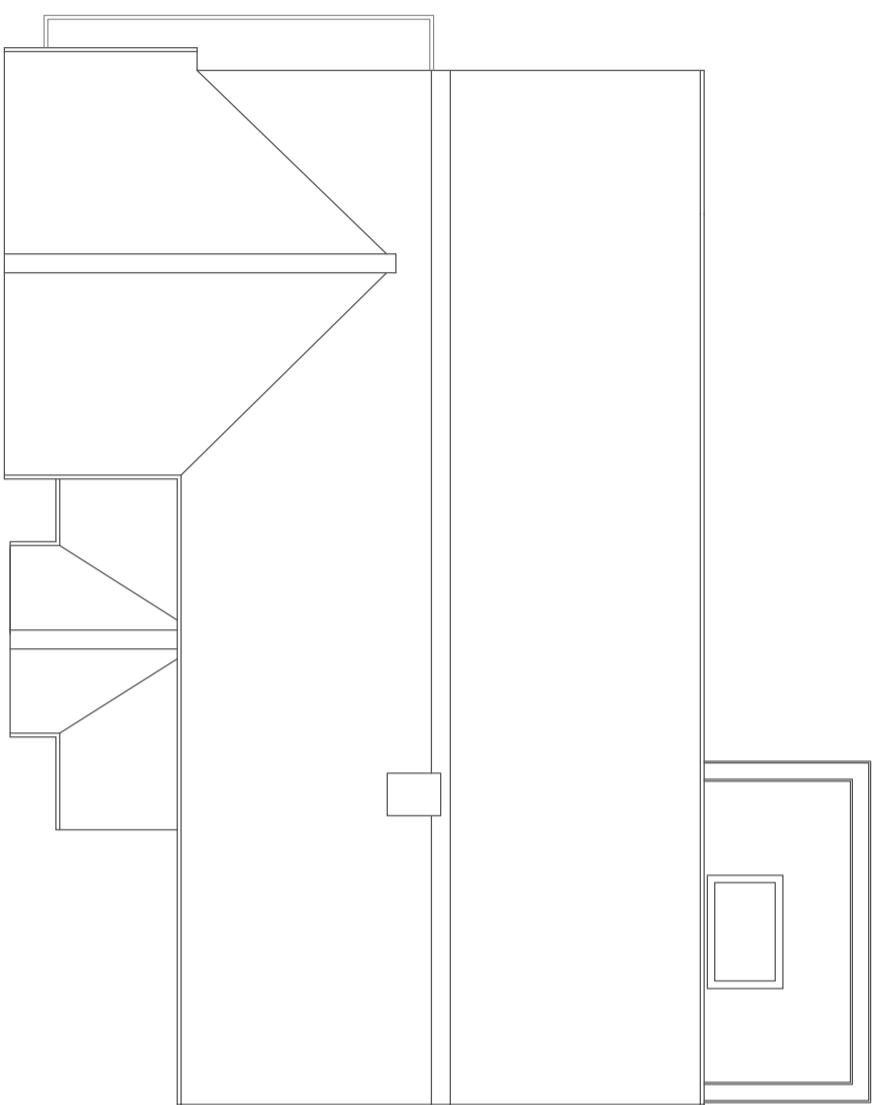


PROPOSED SIDE ELEVATION

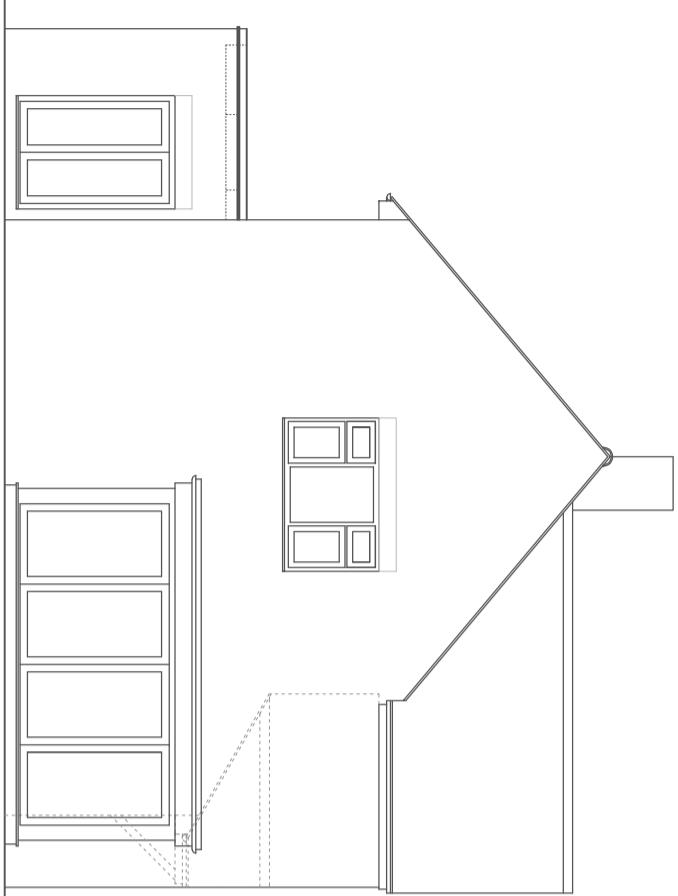

PROPOSED FRONT ELEVATION

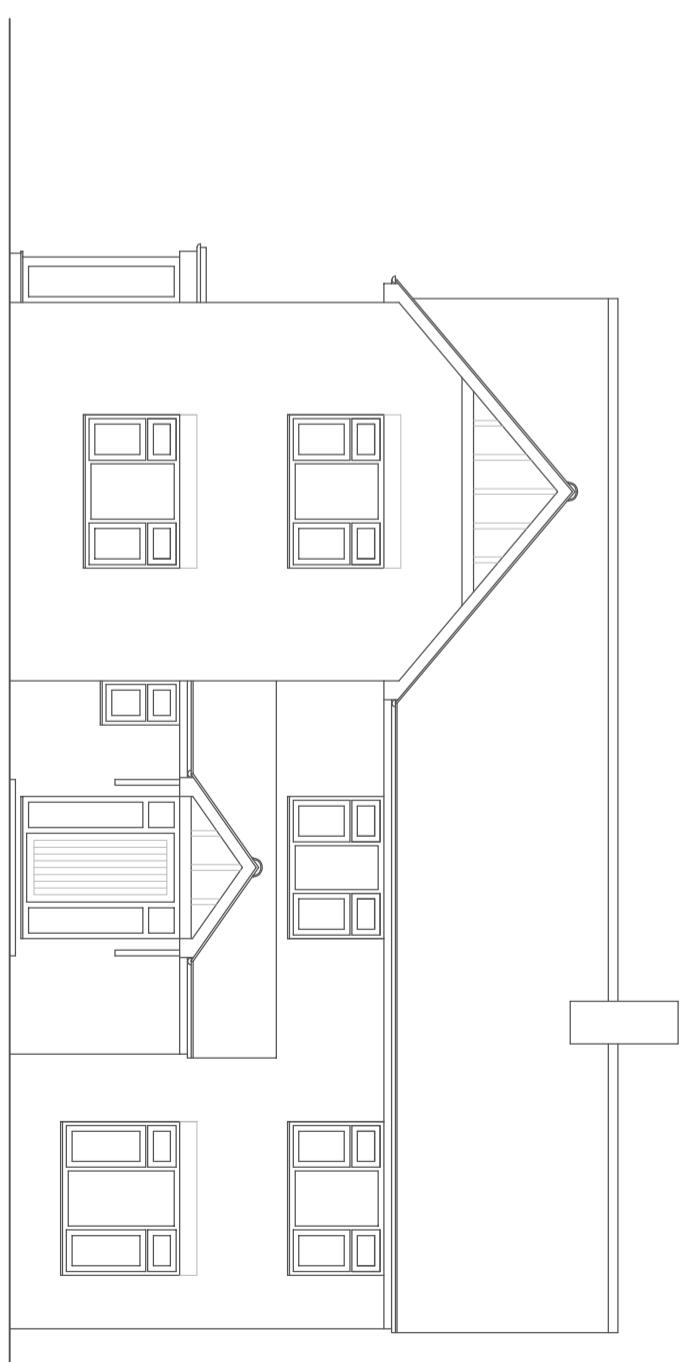

PROPOSED REAR ELEVATION

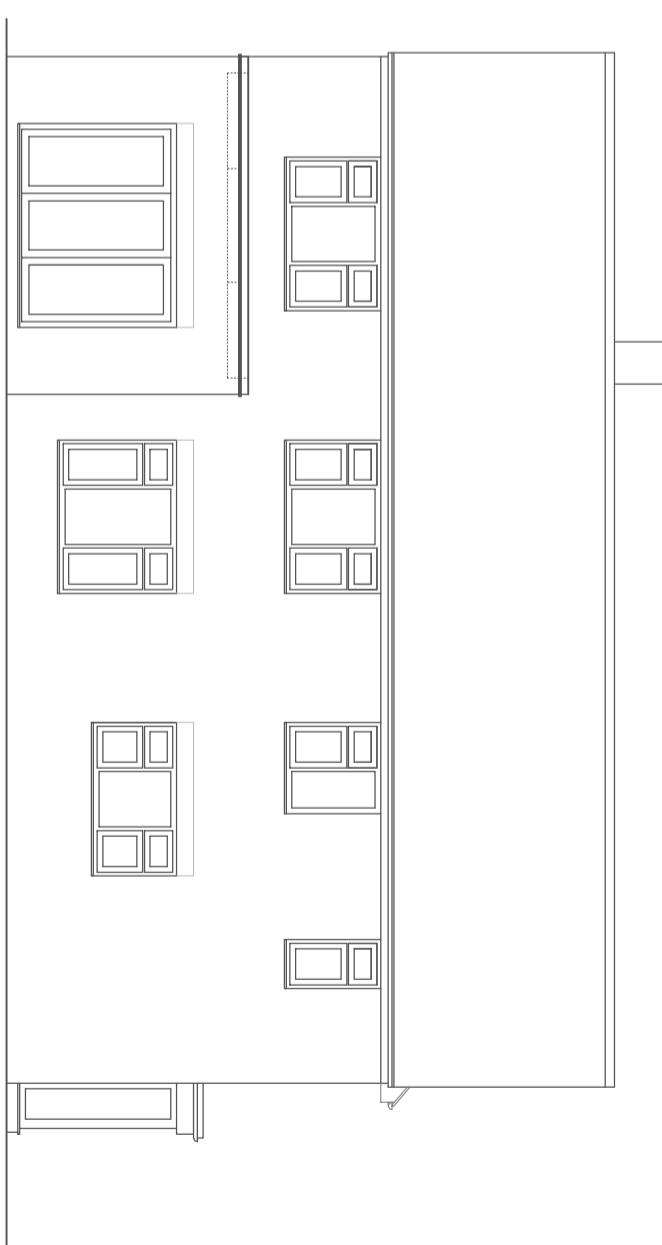

CBD The Junction Station Road, Watford, WD17 1ET +44 (0)1923 371381 info@studiocbd.co.uk www.studiocbd.co.uk	
TITLE: EXTENSION & INTERNAL ALTERATIONS	
PROJECT ADDRESS: 1 WOODSIDE ROAD, NORTHWOOD, HA6 3QE	
CLIENT: MR & MRS KAUSHIK	
DATE: NOV 2024	SCALE: 1:100 @ A3
DRAWN: JC	
DRAWING NUMBER: 447-01	
REVISION: C	
REV: A B C	
DATE: NOV 24 FEB 25 FEB 25	
NOTE: GENERAL AMEND. EXTENSION WIDTH WINDOW REMOVED	