



## PROPOSED ROOF LAYOUT

### PROPOSED FRONT ELEVATION


A large rectangular frame with a smaller rectangular frame inside it, centered on a light gray background.

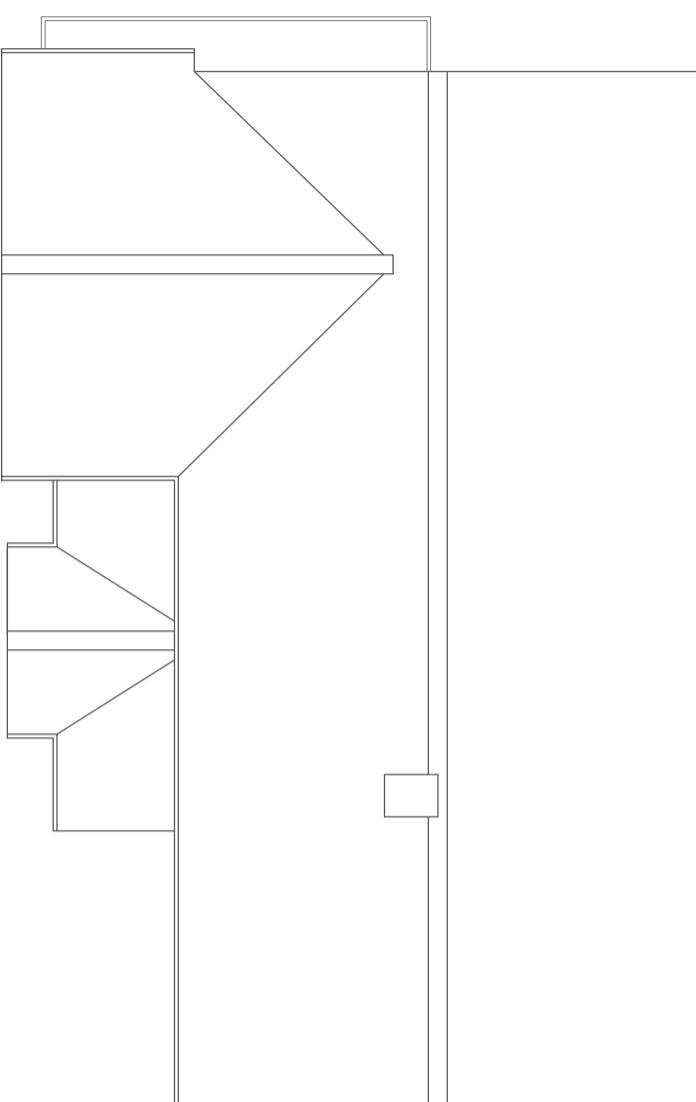


PROPOSED SIDE ELEVATION

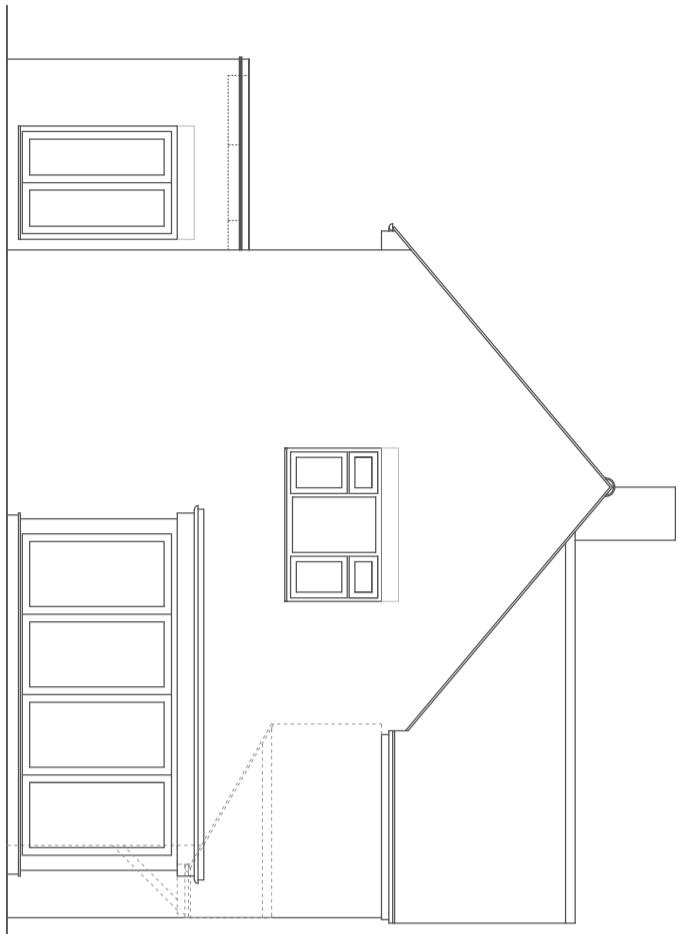

## PROPOSED REAR ELEVATION

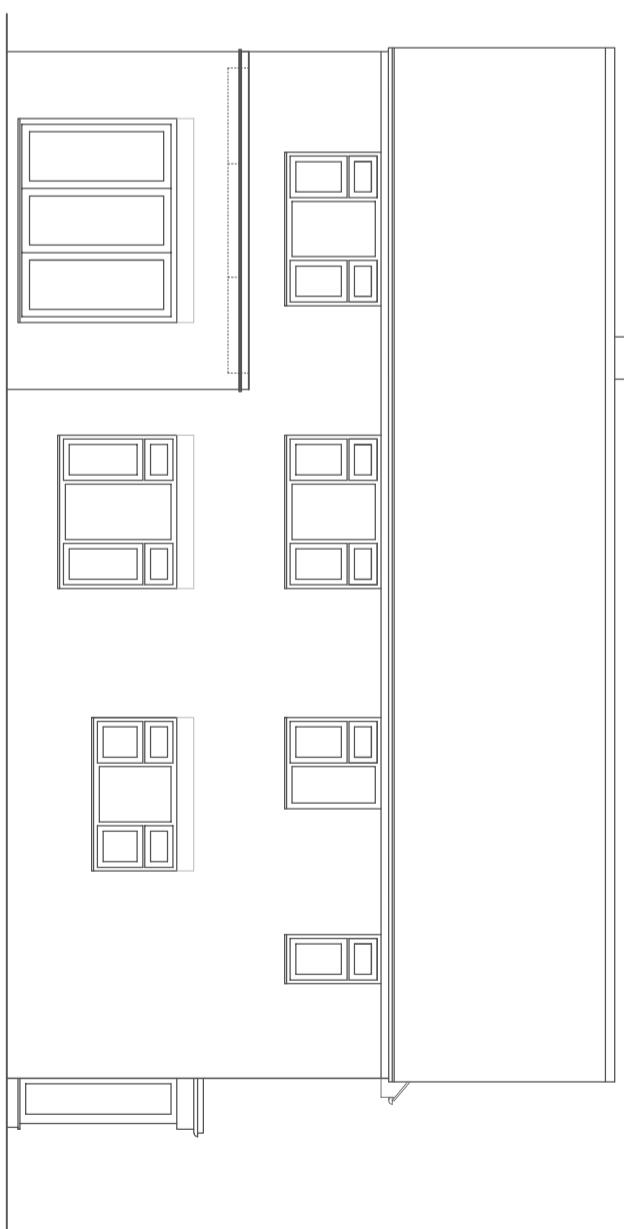

0

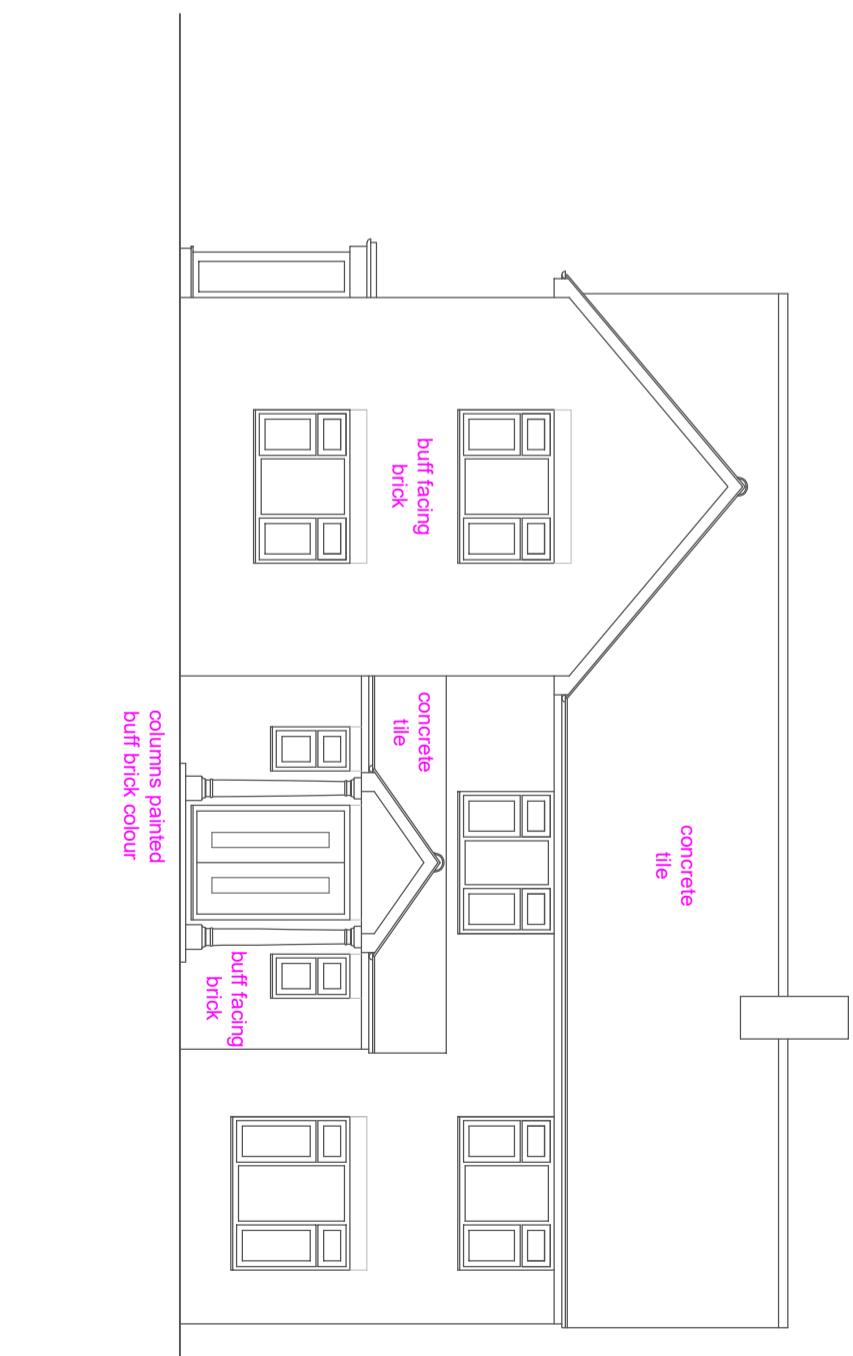

C/ BD		TITLE: EXTENSION & INTERNAL ALTERATIONS		DRAWING NUMBER: 447-011		REVISION: D	
The Junction Station Road, Watford, WD17 1ET		PROJECT ADDRESS: 1 WOODSIDE ROAD, NORTHWOOD, HA6 3QE		REV: A		DATE: NOV 24	
+44 (0)1923 371381		CLIENT: MR & MRS KAUSHIK		REV: B		DATE: FEB 25	
info@studiocbd.co.uk		DATE: NOV 2024		REV: C		DATE: FEB 25	
www.studiocbd.co.uk		SCALE: 1:100 @ A3		REV: D		DATE: DEC 25	
		DRAWN: JC					