

Notes. Contractors must verify all dimensions at the site before commencing any work. No construction work before Building Control approval and structural engineer confirmation. Any discrepancies to be reported to Gridline. All drawings are to be read in conjunction with all relevant drawings and specifications.	Project No.S <table border="1"> <thead> <tr> <th>REV</th><th>DATE</th><th>DESCRIPTION</th><th>BY</th><th>CH</th></tr> </thead> </table>					REV	DATE	DESCRIPTION	BY	CH	PROJECT TITLE 54 Chapel Ln, Uxbridge London, UB8 3DS	DRAWING TITLE Existing - Os Map/ Location Plan	 PLANNING SERVICES Unit 9b, The High Cross Centre, Fountayne Rd, N15 4BE TEL: 020 8802 3480 www.splanning.co.uk
REV	DATE	DESCRIPTION	BY	CH									
						DATE Nov. 2023	Project No. 7838	DRAWING No. EX - L001					
							SCALE @ A3	Drawn by: Niloufar					



Notes.
 Contractors must verify all dimensions at the site before commencing any work.
 No construction work before Building Control approval and structural engineer confirmation.
 Any discrepancies to be reported to Gridline.
 All drawings are to be read in conjunction with all relevant drawings and specifications.

Project No.S

REV	DATE	DESCRIPTION	BY	CH

PROJECT TITLE
 54 Chapel Ln, Uxbridge
 London, UB8 3DS

DATE
 Nov. 2023

Project No.
 7838


DRAWING TITLE
 Existing - Ground Floor

CLIENT
 Mr Weiss

DRAWING No.
 EX - P001

SCALE @ A3
 1:100



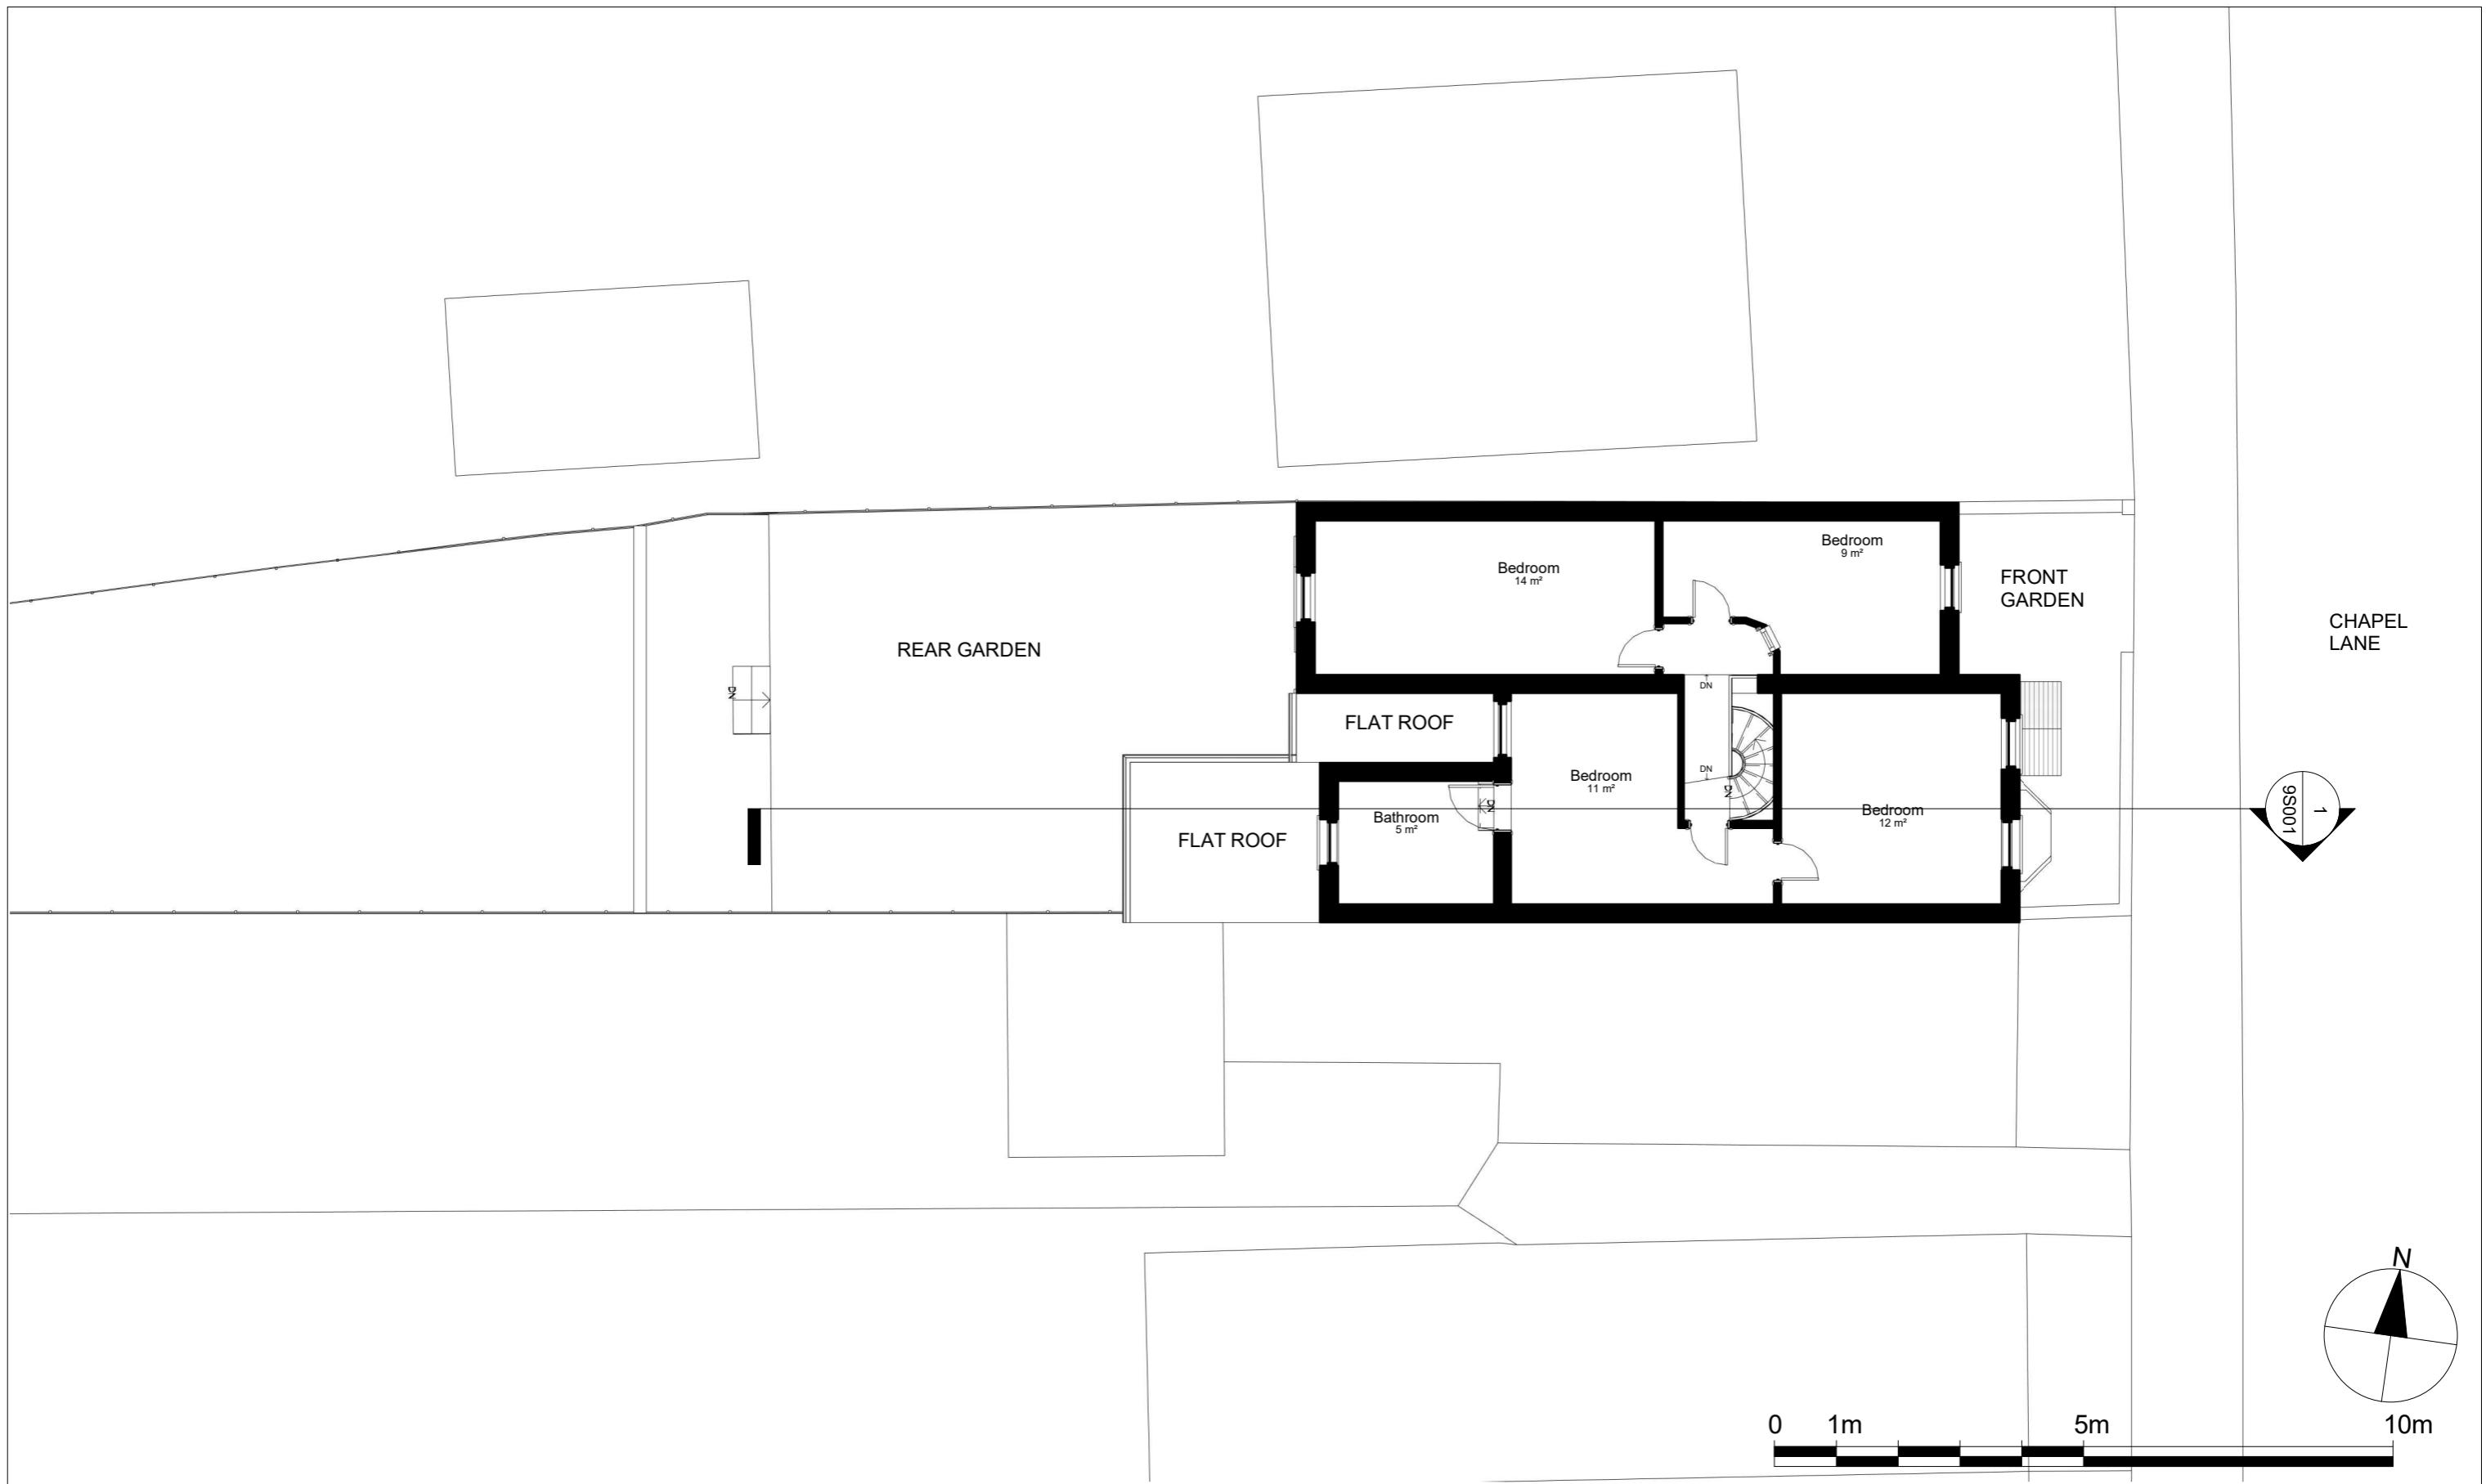

Notes.
Contractors must verify all dimensions at the site before commencing any work.
No construction work before Building Control approval and structural engineer confirmation.
Any discrepancies to be reported to Gridline.
All drawings are to be read in conjunction with all relevant drawings and specifications.

Project No.S

REV	DATE	DESCRIPTION	BY	CH

PROJECT TITLE
54 Chapel Ln, Uxbridge
London, UB8 3DS

DATE
Nov. 2023

Project No.
7838


DRAWING TITLE
Existing - Ground Floor

CLIENT
Mr Weiss

DRAWING No. EX - P002

SCALE @ A3 1:100

Drawn by: Niloufar

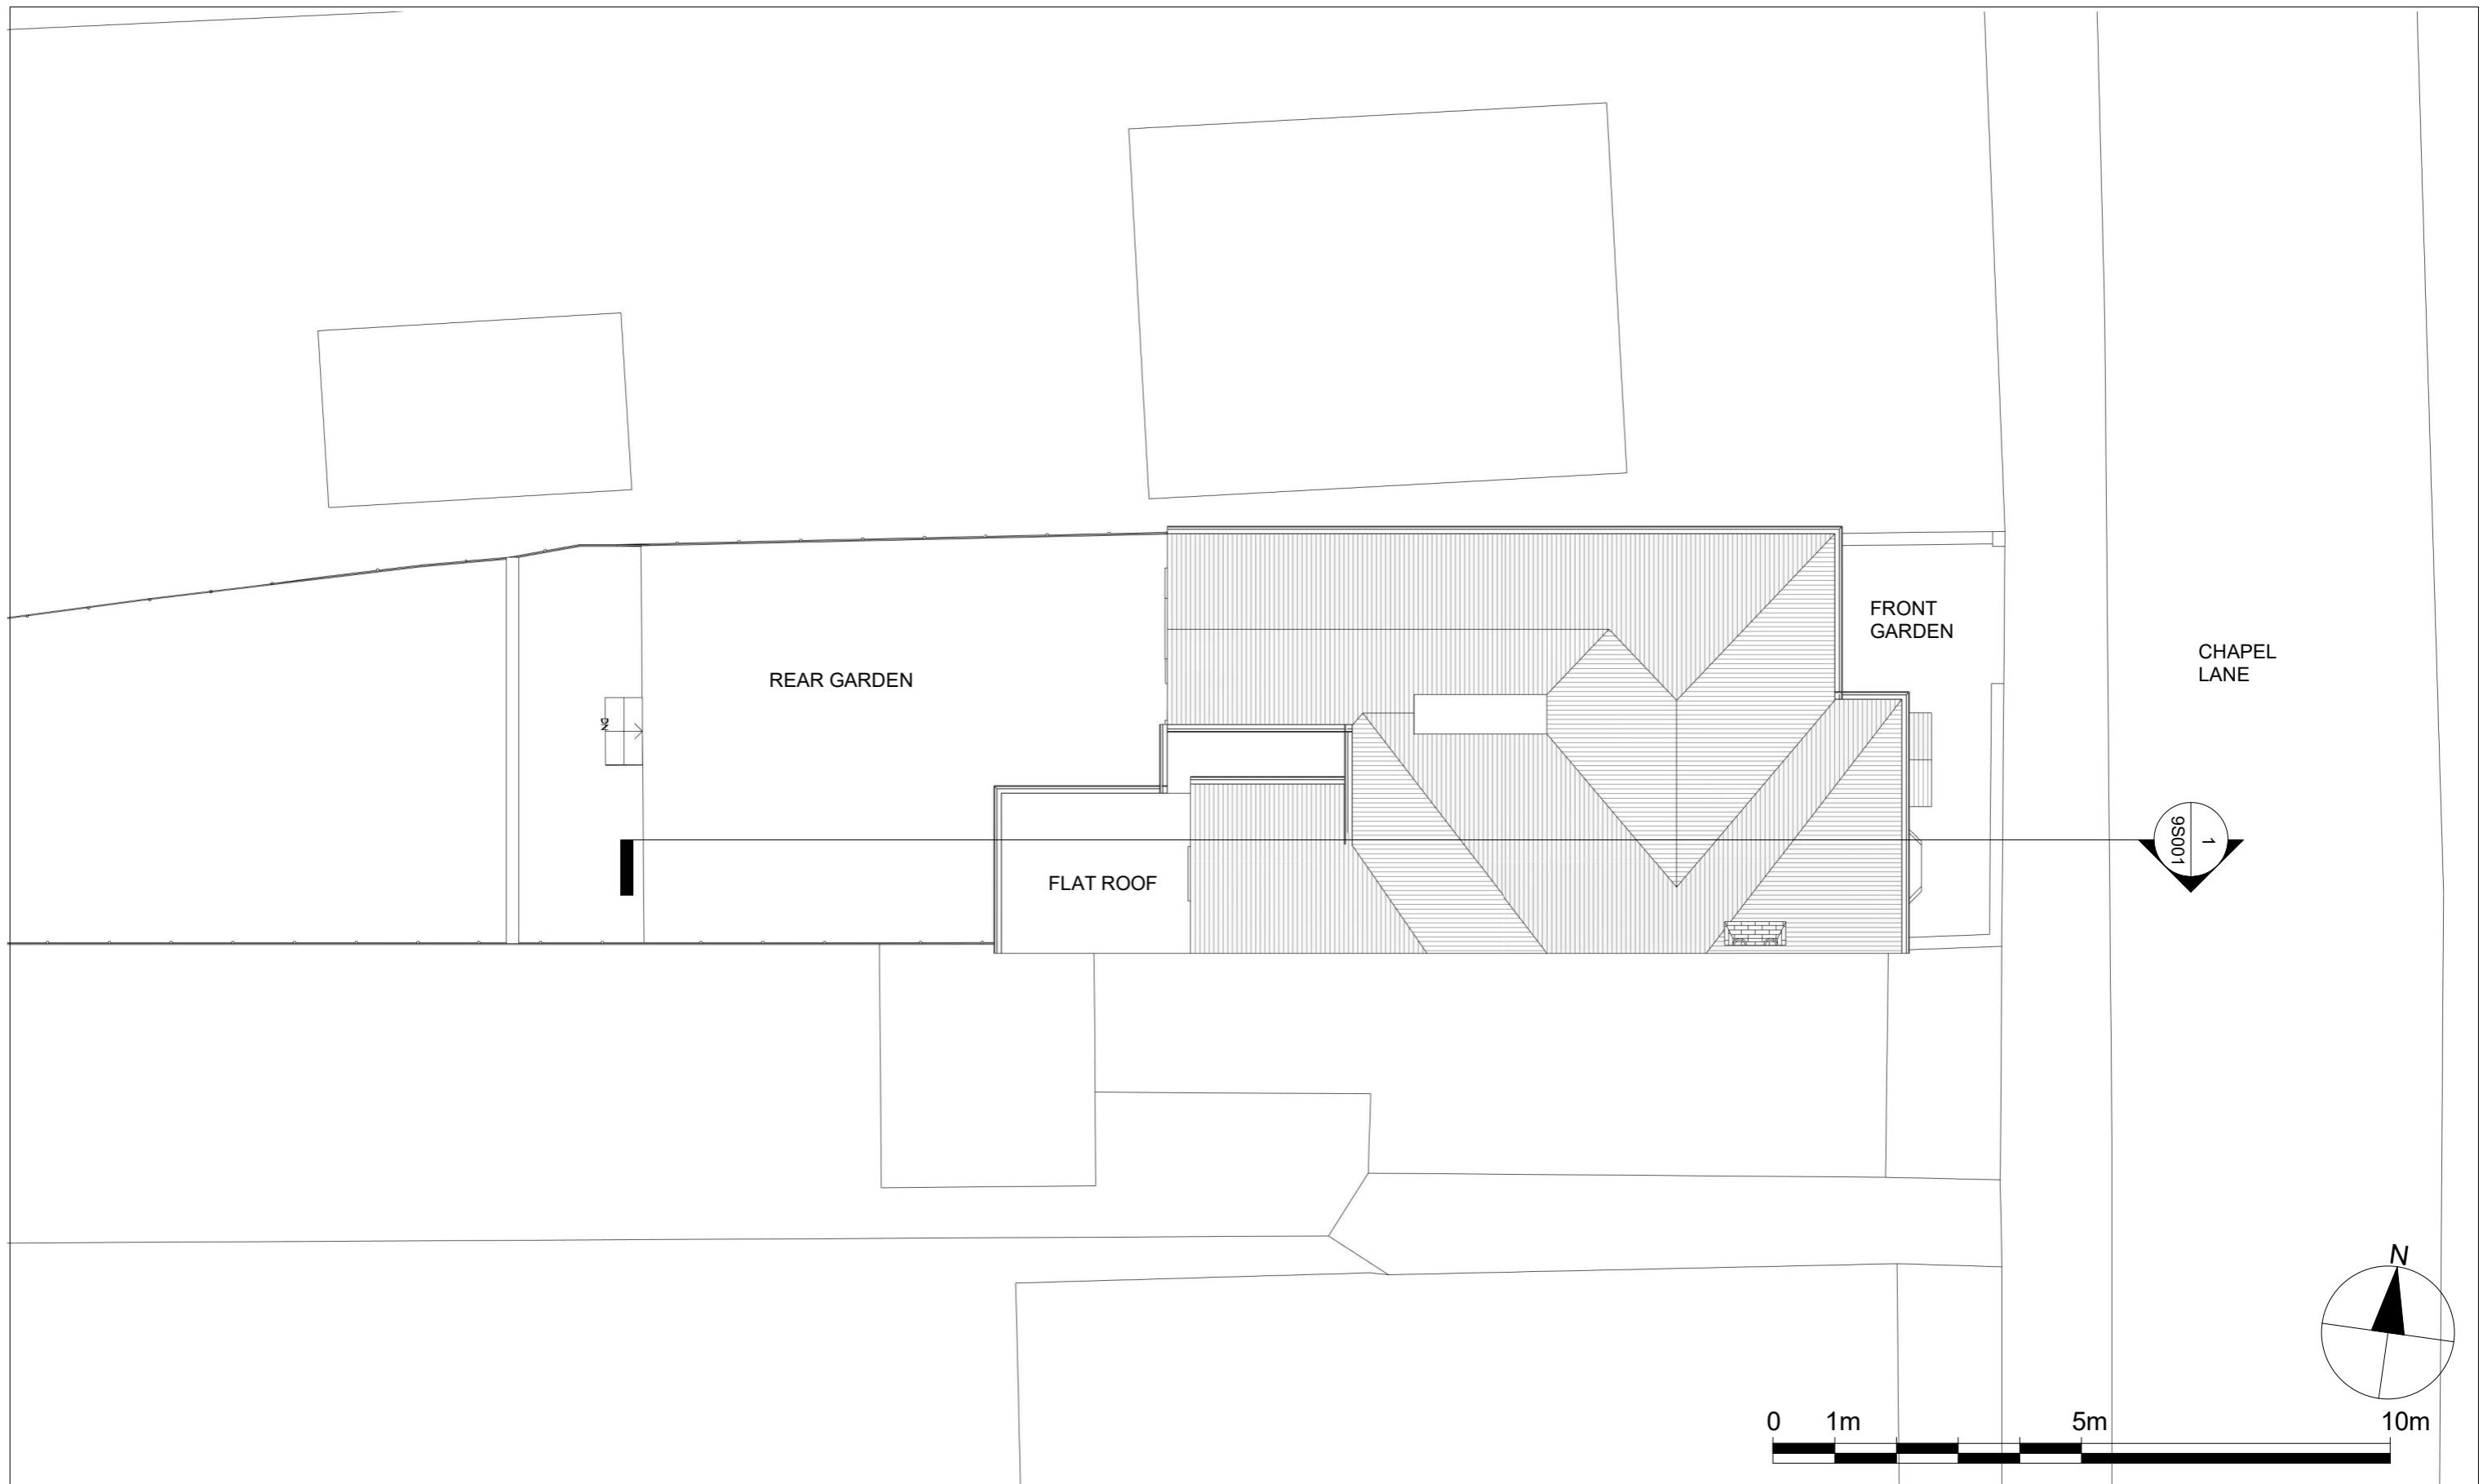

Notes.
 Contractors must verify all dimensions at the site before commencing any work.
 No construction work before Building Control approval and structural engineer confirmation.
 Any discrepancies to be reported to Gridline.
 All drawings are to be read in conjunction with all relevant drawings and specifications.

Project No.S

REV	DATE	DESCRIPTION	BY	CH

PROJECT TITLE
54 Chapel Ln, Uxbridge
London, UB8 3DS

DATE
 Nov. 2023

Project No.
 7838

DRAWING TITLE
Existing - Roof Plan

CLIENT
 Mr Weiss

DRAWING No.
 EX - P003

SCALE @ A3
 1:100

Drawn by:
 Niloufar


 PLANNING SERVICES
Unit 9b, The High Cross Centre,
Fountayne Rd,
N15 4BE
TEL: 020 8802 3480
www.samplanning.co.uk

2 Front
1 : 100

1 Rear
1 : 100



0 1m 5m 10m

Notes.
Contractors must verify all dimensions at the site before commencing any work.
No construction work before Building Control approval and structural engineer confirmation.
Any discrepancies to be reported to Gridline.
All drawings are to be read in conjunction with all relevant drawings and specifications.

Project No.S

REV	DATE	DESCRIPTION	BY	CH
-----	------	-------------	----	----

PROJECT TITLE
54 Chapel Ln, Uxbridge
London, UB8 3DS

DATE
Nov. 2023

Project No.
7838

DRAWING TITLE
Existing - Front/ Rear Elevations


CLIENT
Mr Weiss

DRAWING No.
EX - E001

SCALE @ A3
1:100

Drawn by:
Niloufar


PLANNING SERVICES
Unit 9b, The High Cross Centre,
Fountayne Rd,
N15 4BE
TEL: 020 8802 3480
www.samplanning.co.uk

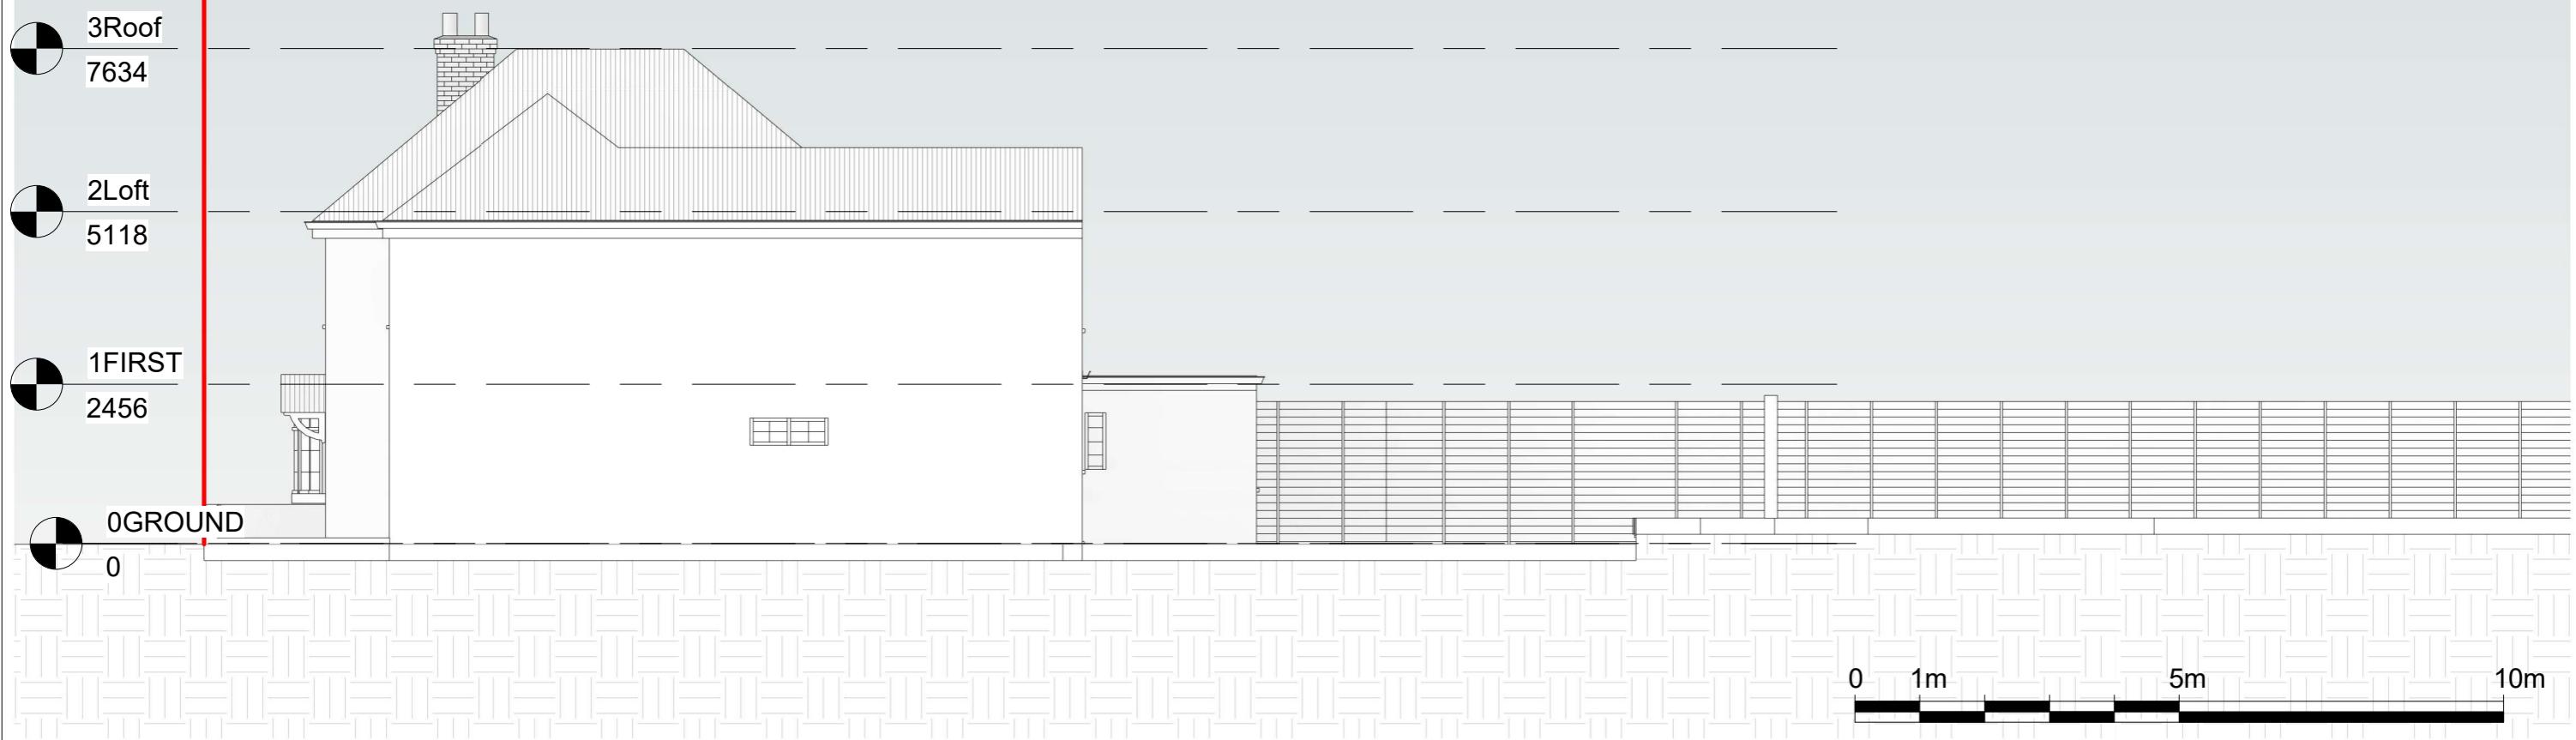

Notes.
Contractors must verify all dimensions at the site before commencing any work.
No construction work before Building Control approval and structural engineer confirmation.
Any discrepancies to be reported to Gridline.
All drawings are to be read in conjunction with all relevant drawings and specifications.

Project No.S

REV	DATE	DESCRIPTION	BY	CH

PROJECT TITLE
54 Chapel Ln, Uxbridge
London, UB8 3DS

DATE
Nov. 2023

Project No.
7838


DRAWING TITLE
Existing - Side Elevation 1

CLIENT
Mr Weiss

DRAWING No.
EX - E002

SCALE @ A3
1:100

Drawn by:
Niloufar

 
PLANNING SERVICES
Unit 9b, The High Cross Centre,
Fountayne Rd,
N15 4BE
TEL: 020 8802 3480
www.samplanning.co.uk



Notes.
Contractors must verify all dimensions at the site before commencing any work.
No construction work before Building Control approval and structural engineer confirmation.
Any discrepancies to be reported to Gridline.
All drawings are to be read in conjunction with all relevant drawings and specifications.

Project No.S

REV	DATE	DESCRIPTION	BY	CH

PROJECT TITLE
54 Chapel Ln, Uxbridge
London, UB8 3DS

DATE
Nov. 2023

Project No.
7838


DRAWING TITLE
Existing - Side Elevation 2


CLIENT
Mr Weiss

DRAWING No.
EX - E003

SCALE @ A3
1:100

Drawn by:
Niloufar

 
PLANNING SERVICES
Unit 9b, The High Cross Centre,
Fountayne Rd,
N15 4BE
TEL: 020 8802 3480
www.samplanning.co.uk

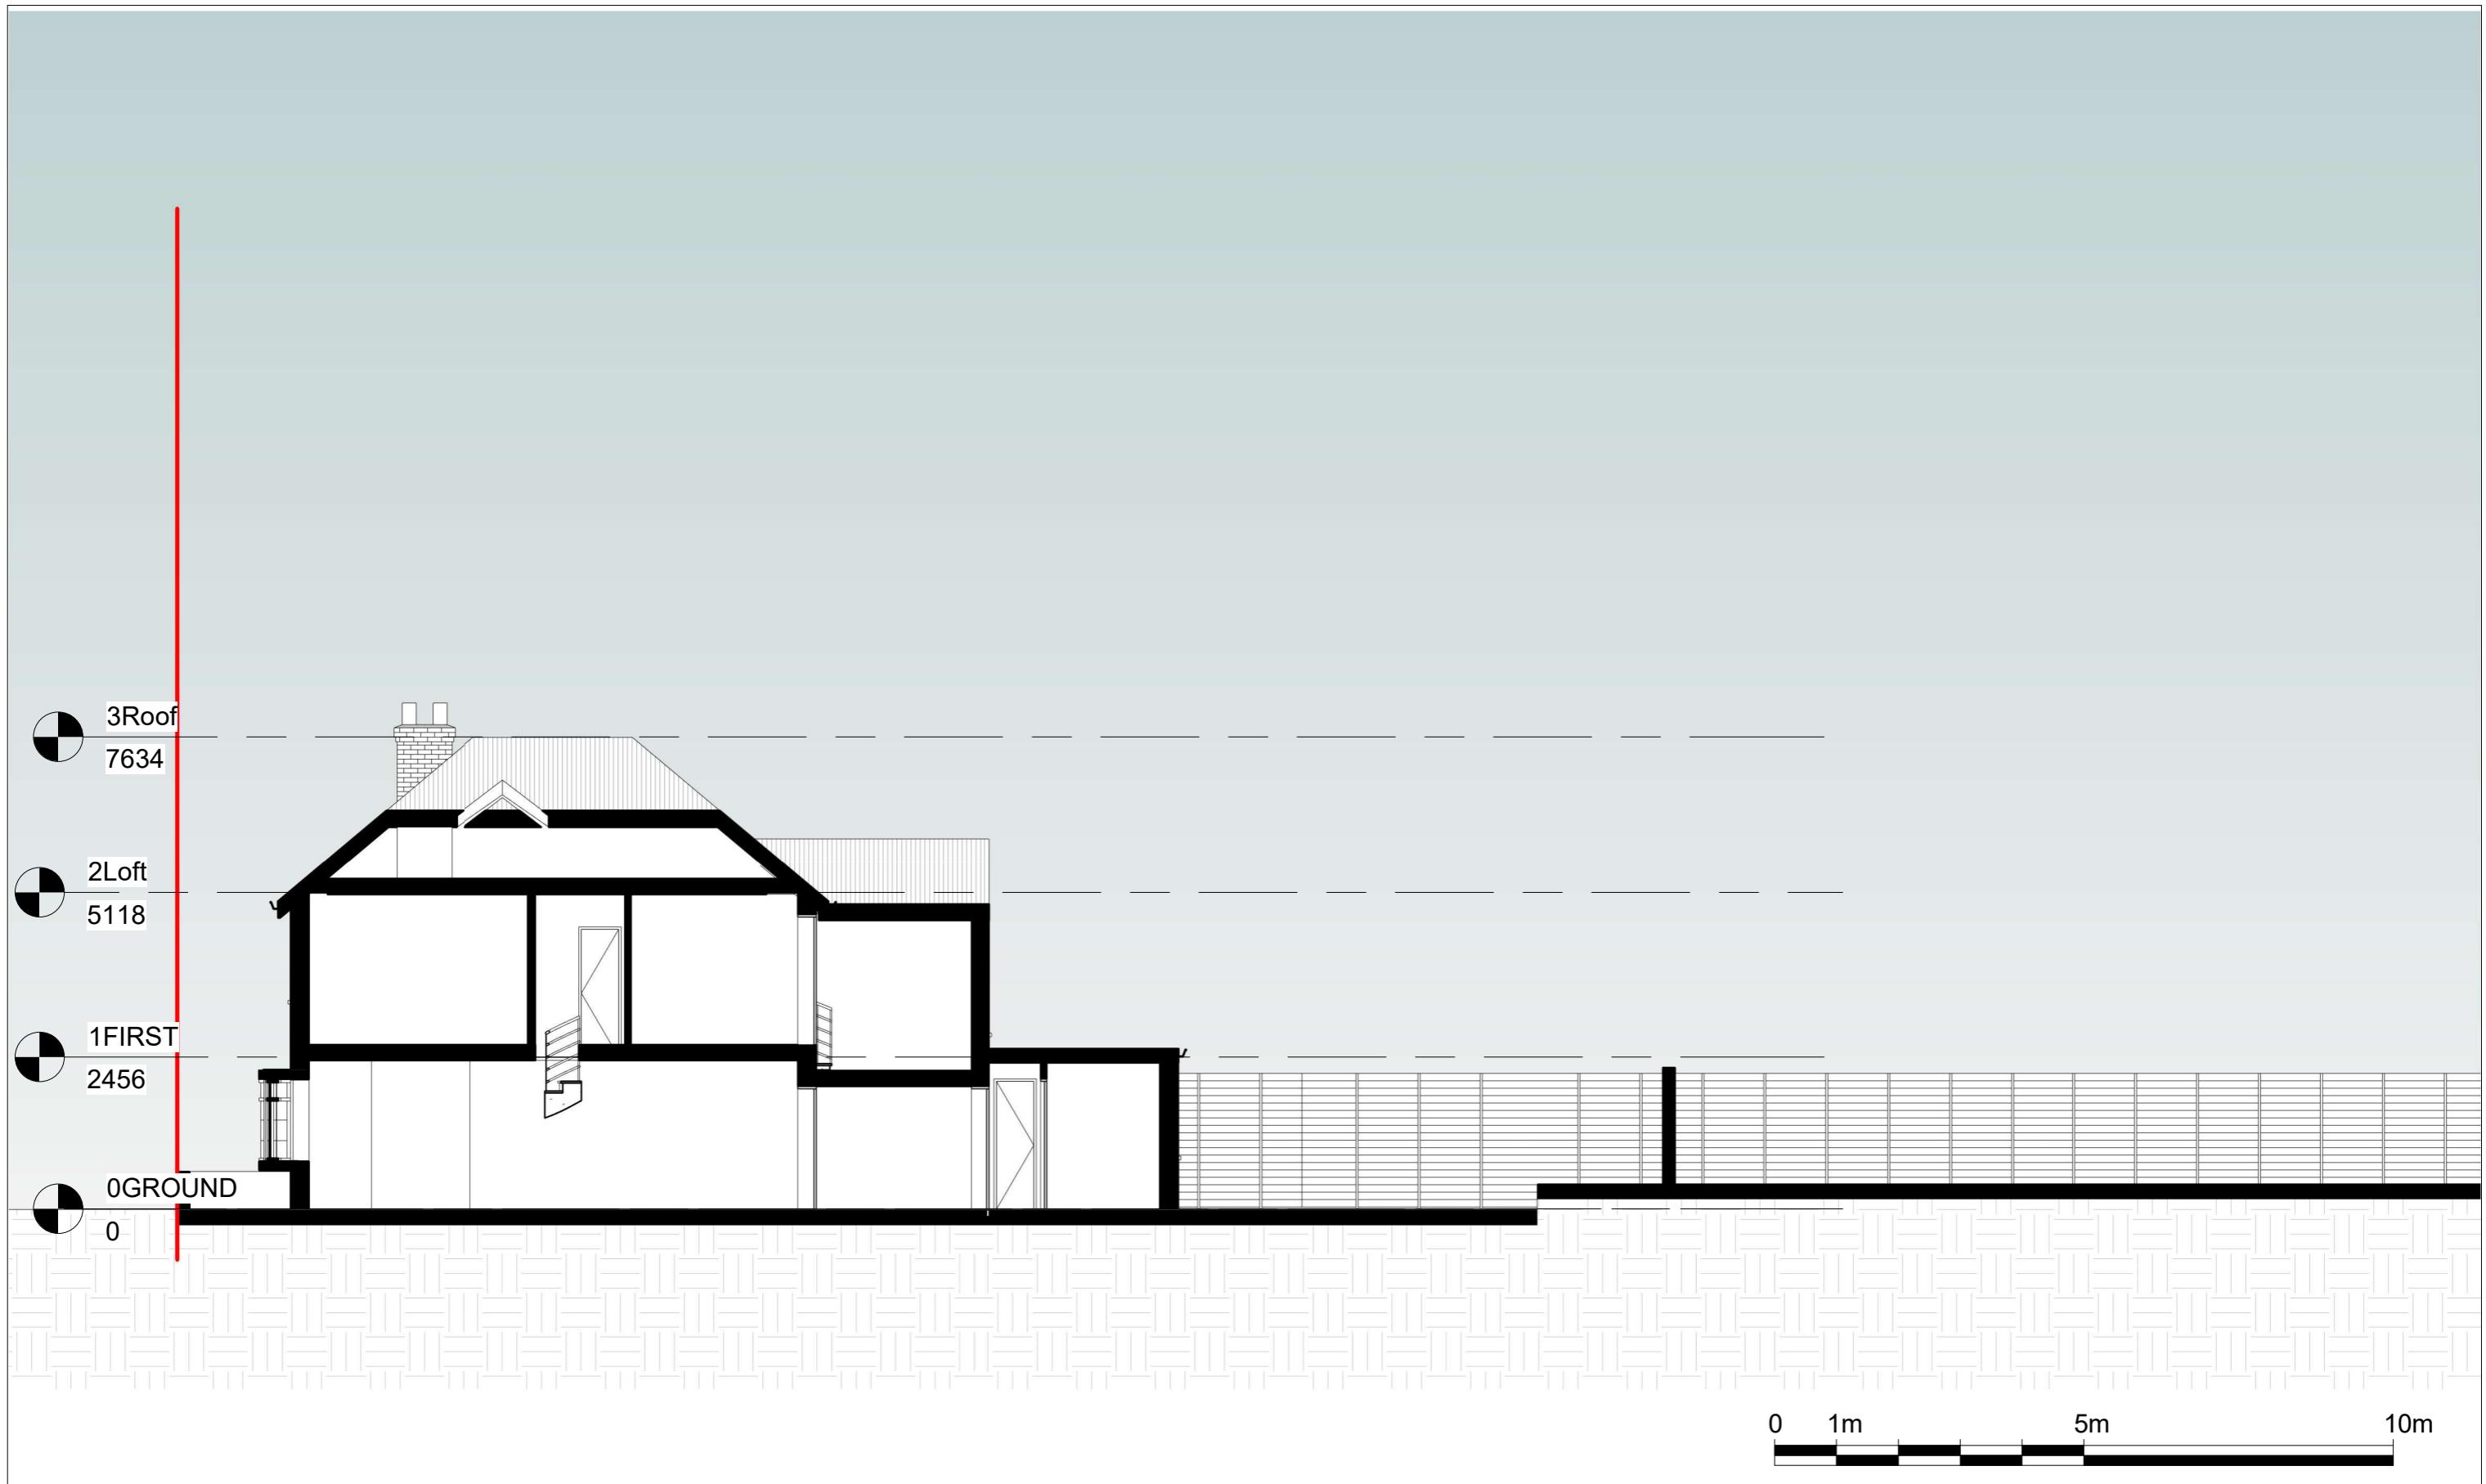

Notes.
Contractors must verify all dimensions at the site before commencing any work.
No construction work before Building Control approval and structural engineer confirmation.
Any discrepancies to be reported to Gridline.
All drawings are to be read in conjunction with all relevant drawings and specifications.

Project No.S

REV	DATE	DESCRIPTION	BY	CH

PROJECT TITLE
54 Chapel Ln, Uxbridge
London, UB8 3DS

DATE
Nov. 2023

Project No.
7838


DRAWING TITLE
Existing - Section 1


CLIENT
Mr Weiss

DRAWING No.
EX - S001

SCALE @ A3
1:100

Drawn by:
Niloufar

 
PLANNING SERVICES
Unit 9b, The High Cross Centre,
Fountayne Rd,
N15 4BE
TEL: 020 8802 3480
www.samplanning.co.uk

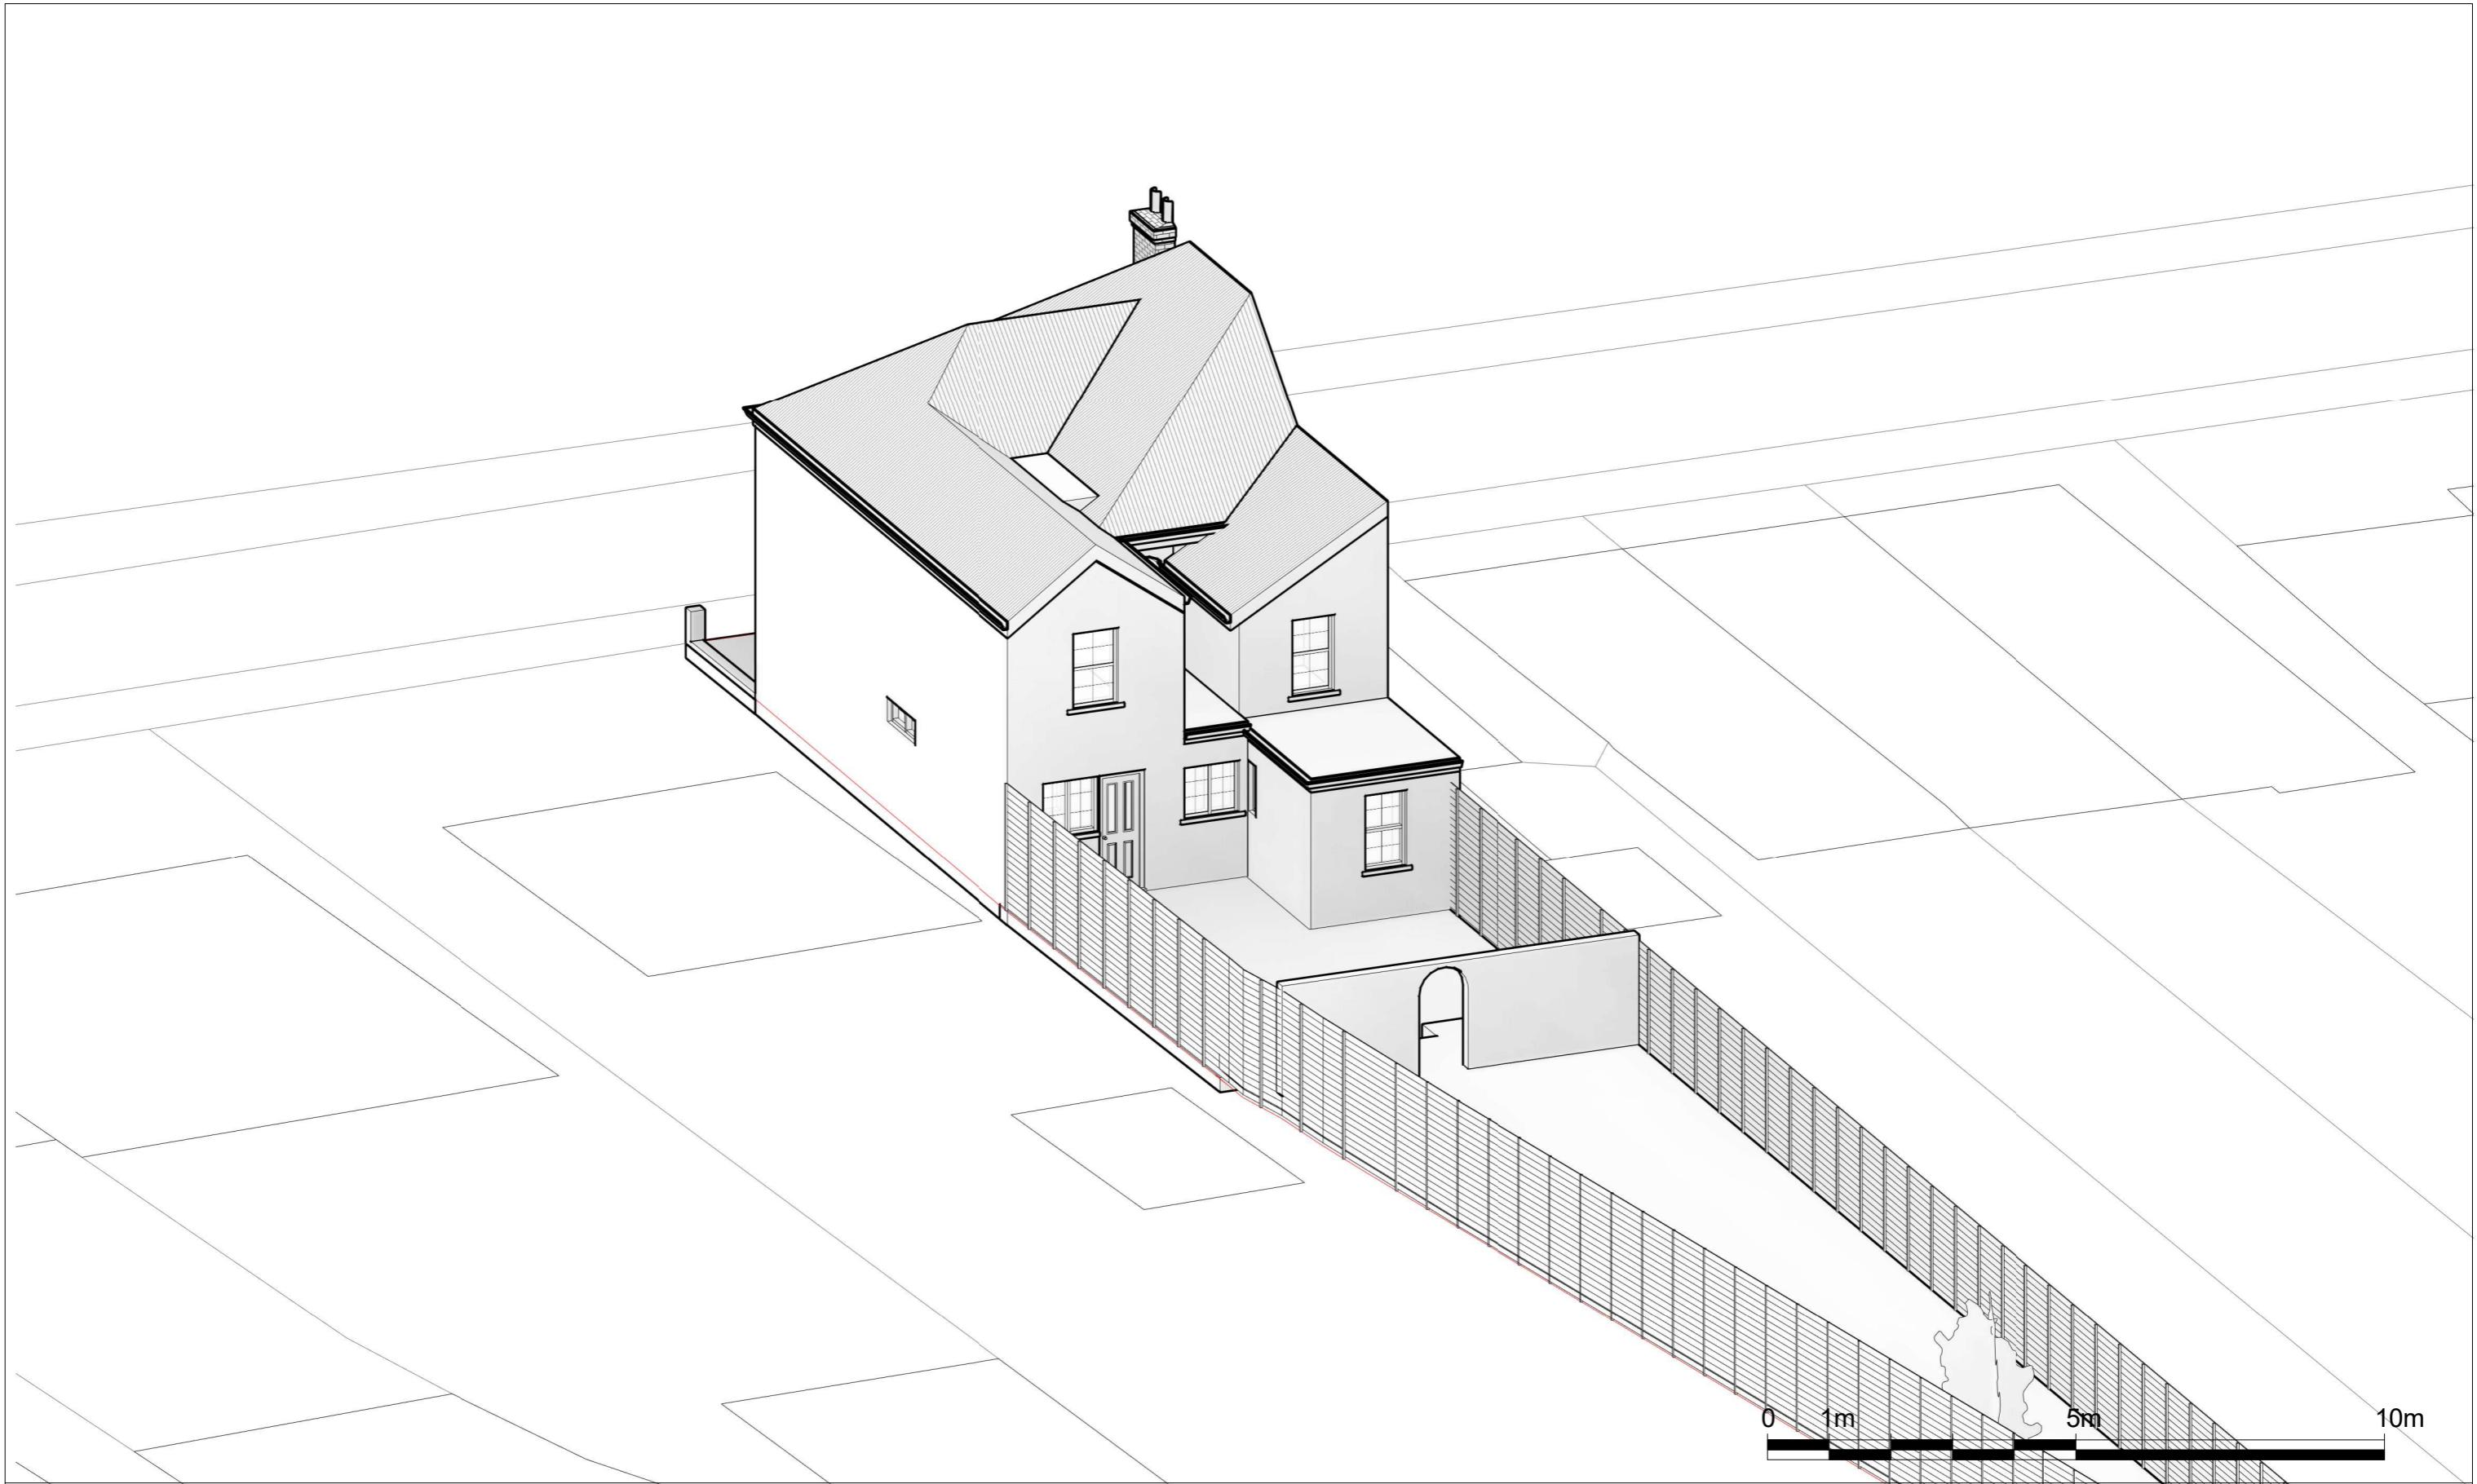

Notes.
 Contractors must verify all dimensions at the site before commencing any work.
 No construction work before Building Control approval and structural engineer confirmation.
 Any discrepancies to be reported to Gridline.
 All drawings are to be read in conjunction with all relevant drawings and specifications.

Project No.S

REV	DATE	DESCRIPTION	BY	CH

PROJECT TITLE
54 Chapel Ln, Uxbridge
London, UB8 3DS

DATE
 Nov. 2023

Project No.
 7838

DRAWING TITLE
Existing - Perspective view

CLIENT
Mr Weiss

DRAWING No. EX - PE001 **SCALE @ A3** 1:100 **Drawn by:** Niloufar


 PLANNING SERVICES
 Unit 9b, The High Cross Centre,
 Fountayne Rd,
 N15 4BE
 TEL: 020 8802 3480
www.saplanning.co.uk