


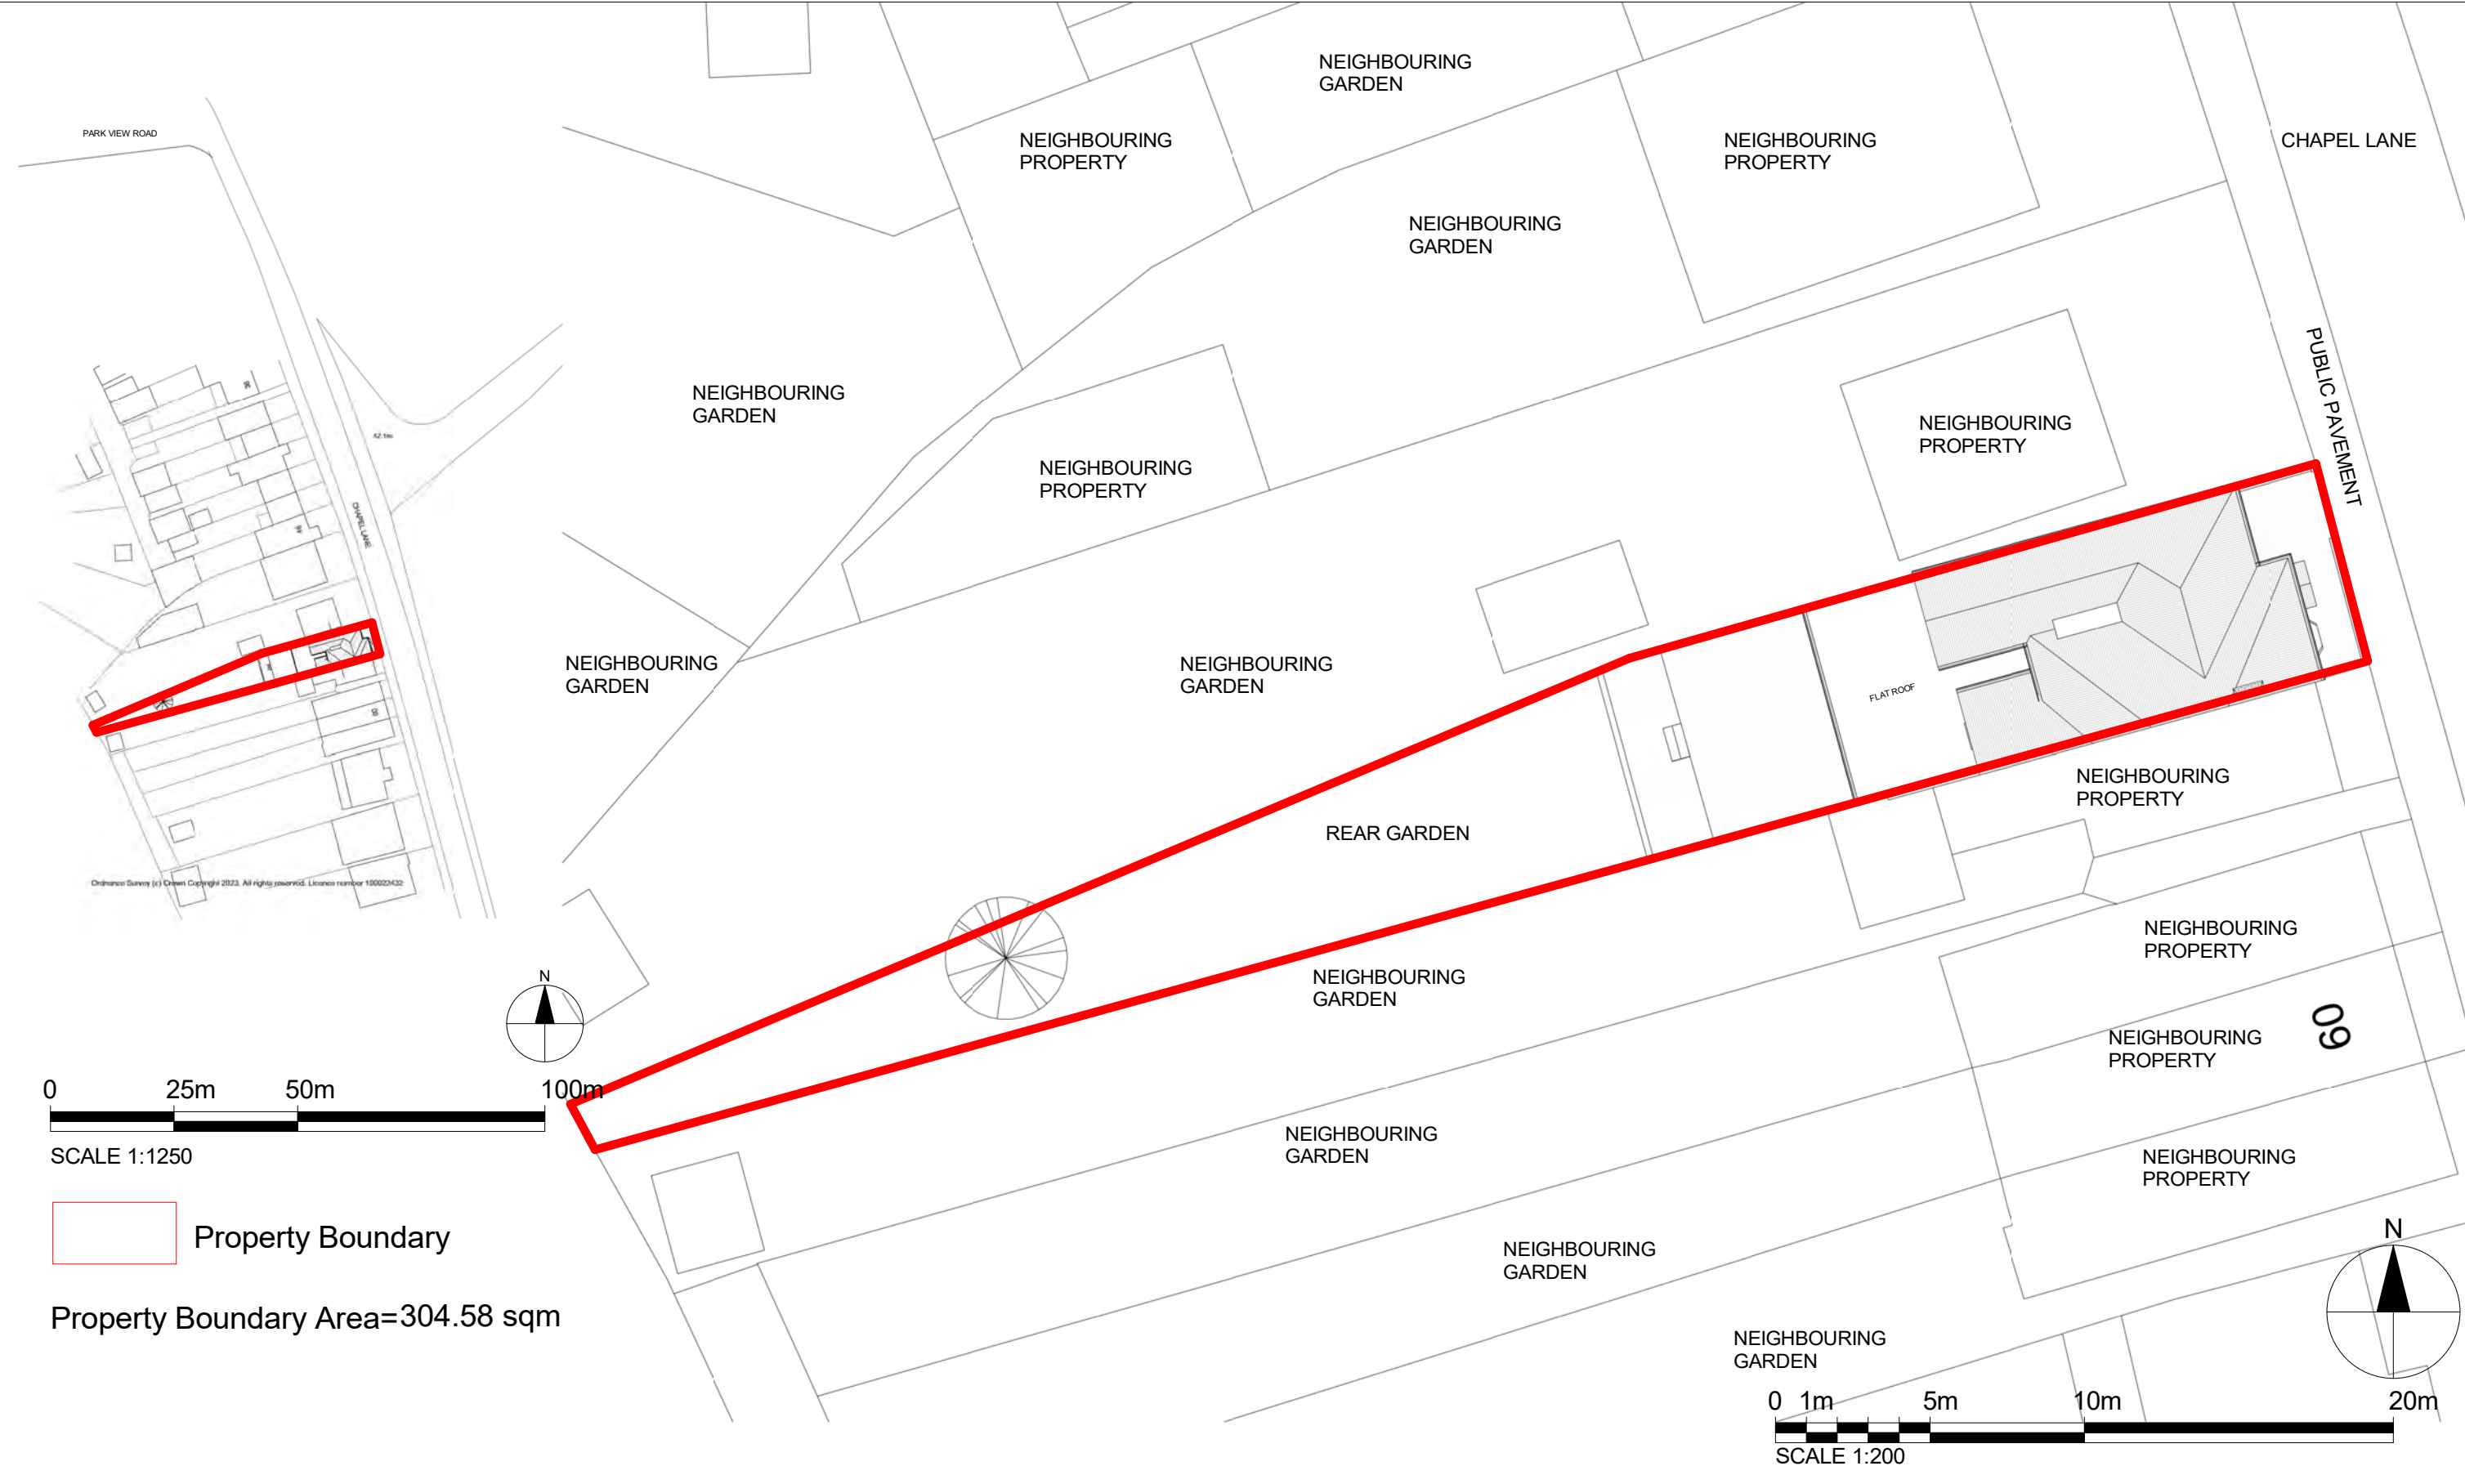


Notes.
Contractors must verify all dimensions at the site before comencing any work.
No construction work before Building Control approval and structural engineer confirmation.
Any discrepancies to be reported to Gridline.
All drawings are to be read in conjunction with all relevant drawings and specifications.

Project No.S				
REV	DATE	DESCRIPTION	BY	CH

PROJECT TITLE	
54 Chapel Ln, Uxbridge London, UB8 3DS	
DATE	Project No.
Dec. 2023	7953

DRAWING TITLE		
Proposed - Os Map/ Location Plan		
CLIENT		
Mr Weiss		
DRAWING No.	SCALE @ A3	Drawn by:
PR - L001		Sara

 

PLANNING SERVICES
Unit 9b, The High Cross Centre,
Fountainy Rd,
N154BE
TEL: 020 8802 3480
www.sampling.co.uk



Notes.
Contractors must verify all dimensions at the site before comencing any work.
No construction work before Building Control approval and structural engineer confirmation.
Any discrepancies to be reported to Gridline.
All drawings are to be read in conjunction with all relevant drawings and specifications.


Project No.S				
REV	DATE	DESCRIPTION	BY	CH

PROJECT TITLE	
54 Chapel Ln, Uxbridge London, UB8 3DS	
DATE	Project No.
Dec. 2023	7953

DRAWING TITLE		
Proposed - Ground Floor		
CLIENT		
Mr Weiss		
DRAWING No.	SCALE @ A3	Drawn by:
PR - P001	1:100	Sara



PLANNING SERVICES
Unit 9b, The High Cross Centre,
Fountainy Rd,
N15 4BE
TEL: 020 8802 3480
www.samplanning.co.uk

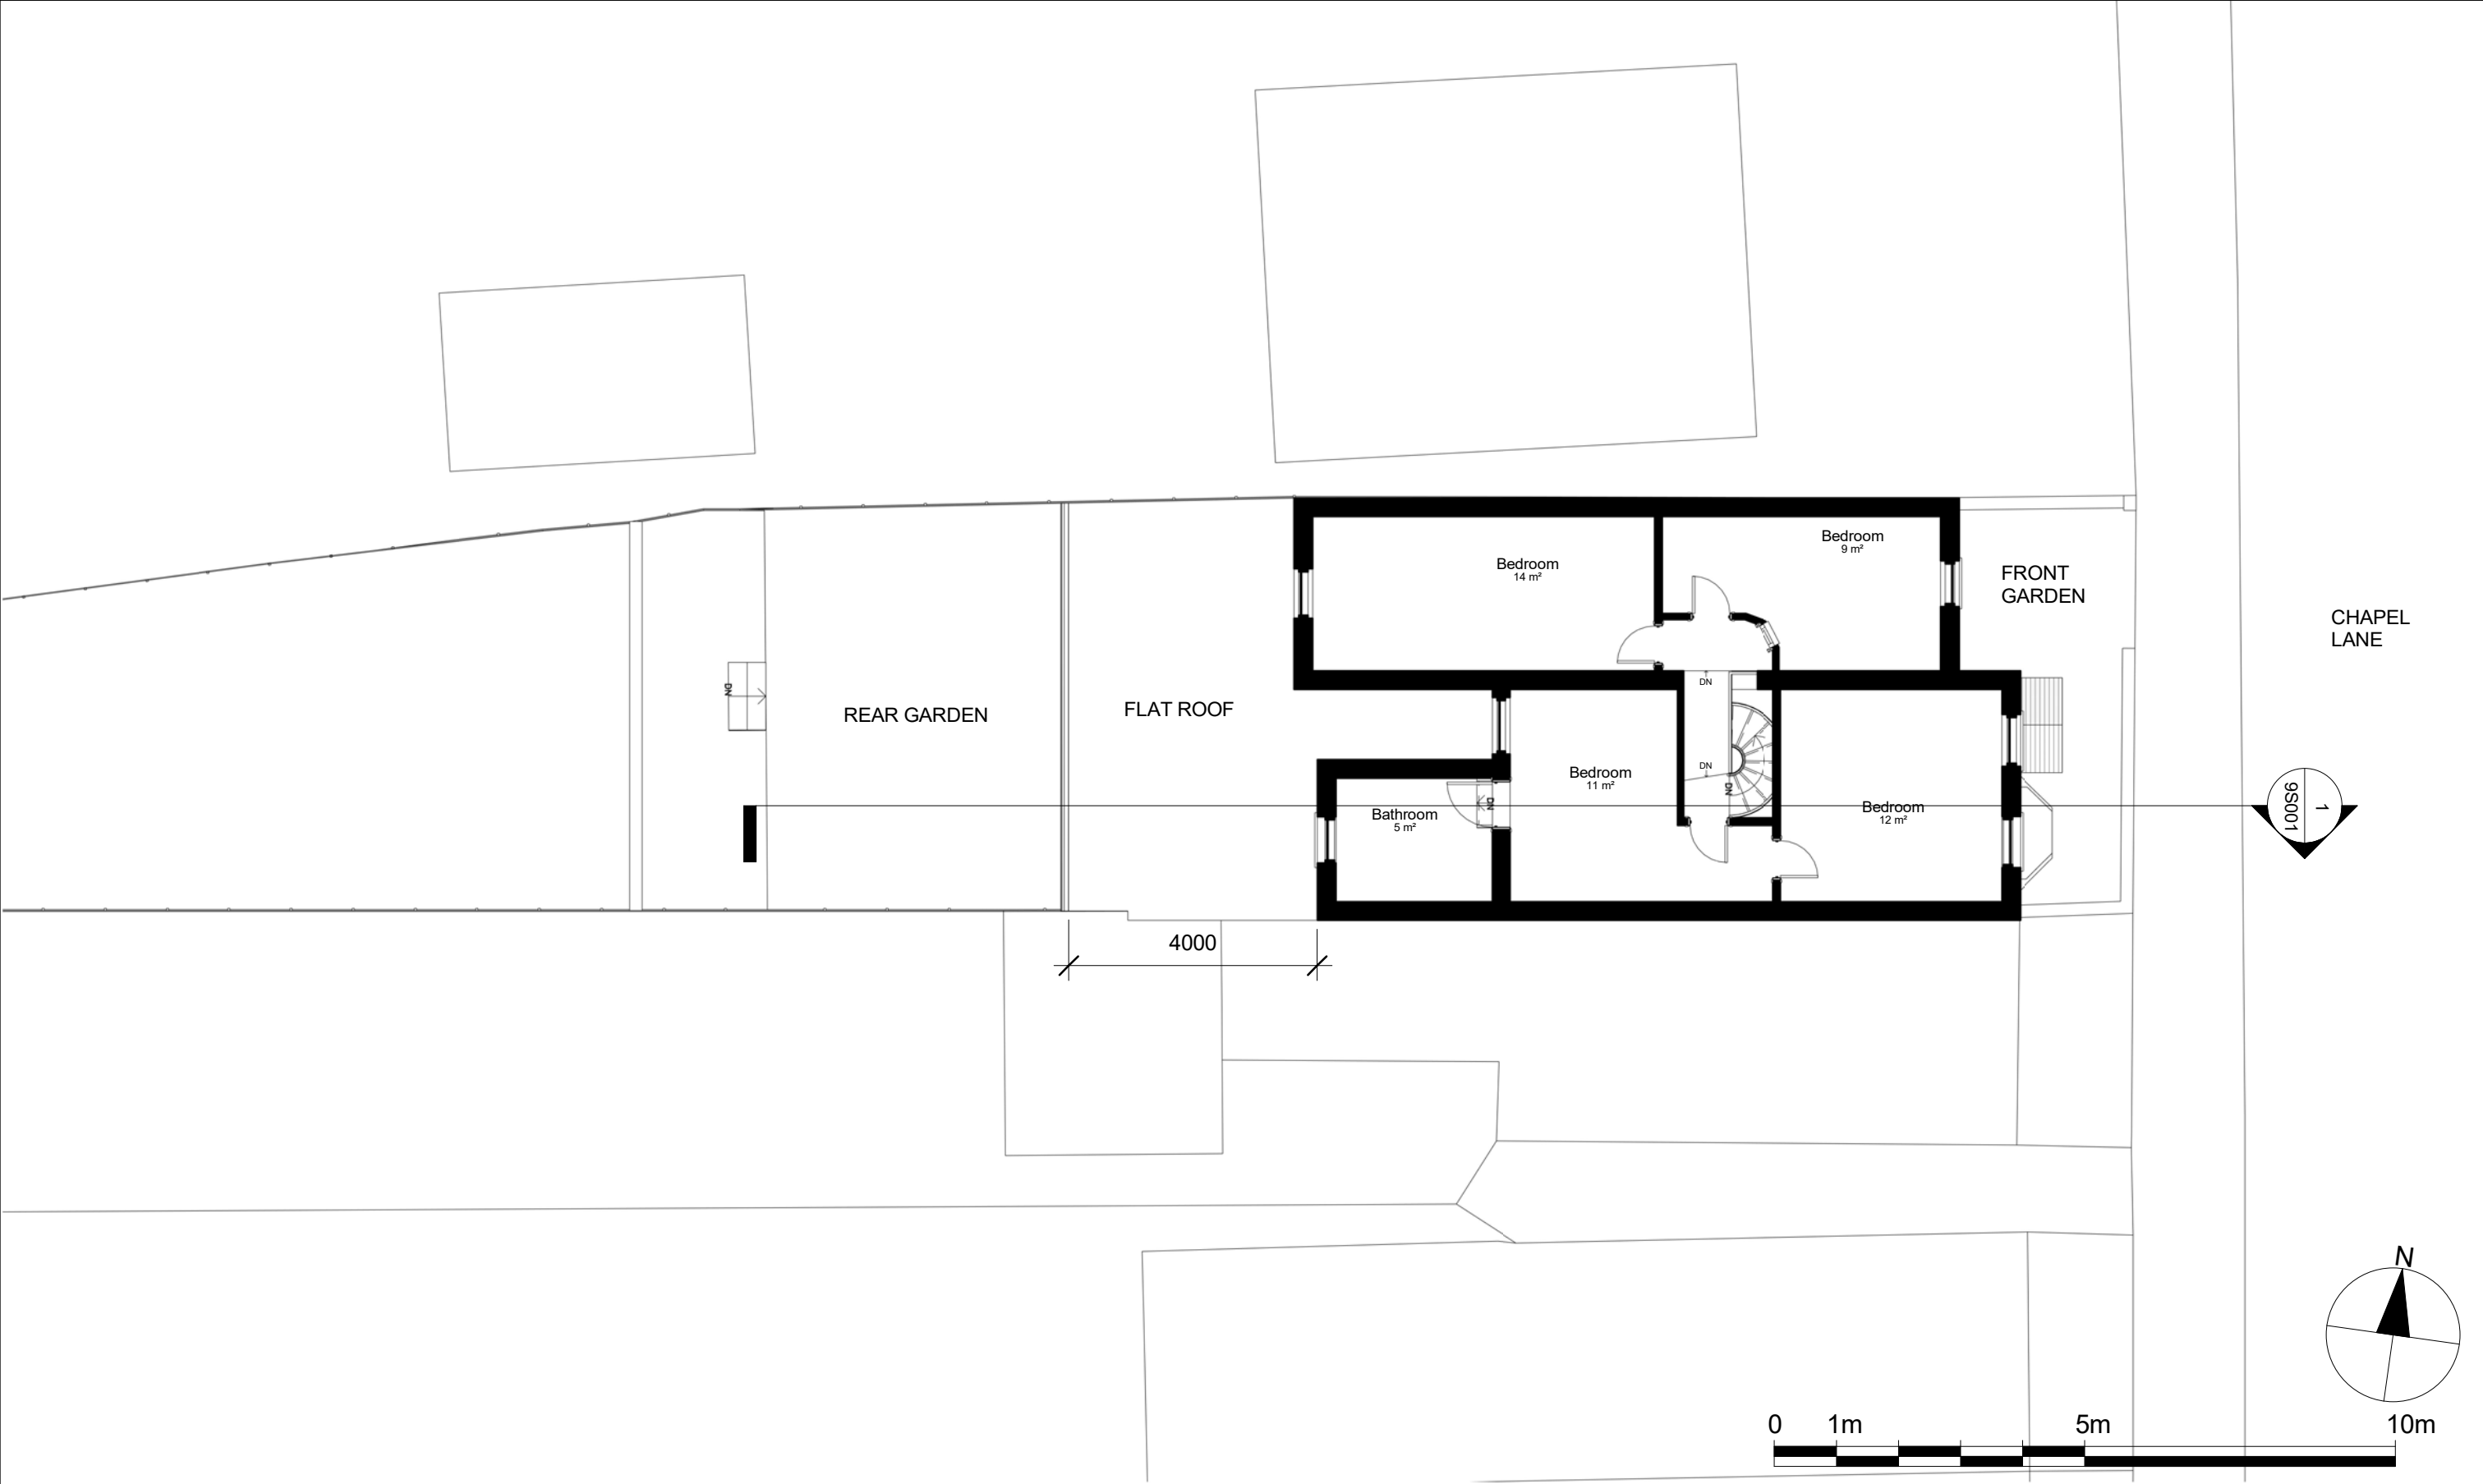

Notes.
Contractors must verify all dimensions at the site before comencing any work.
No construction work before Building Control approval and structural engineer confirmation.
Any discrepancies to be reported to Gridline.
All drawings are to be read in conjunction with all relevant drawings and specifications.


Project No.S				
REV	DATE	DESCRIPTION	BY	CH

PROJECT TITLE	
54 Chapel Ln, Uxbridge London, UB8 3DS	
DATE Dec. 2023	Project No. 7953

DRAWING TITLE		
Proposed - Ground Floor		
CLIENT Mr Weiss		
DRAWING No. PR - P002	SCALE @ A3 1:100	Drawn by: Sara



PLANNING SERVICES
Unit 9b, The High Cross Centre,
Fountayne Rd,
N154BE
TEL: 020 8802 3480
www.samplanning.co.uk

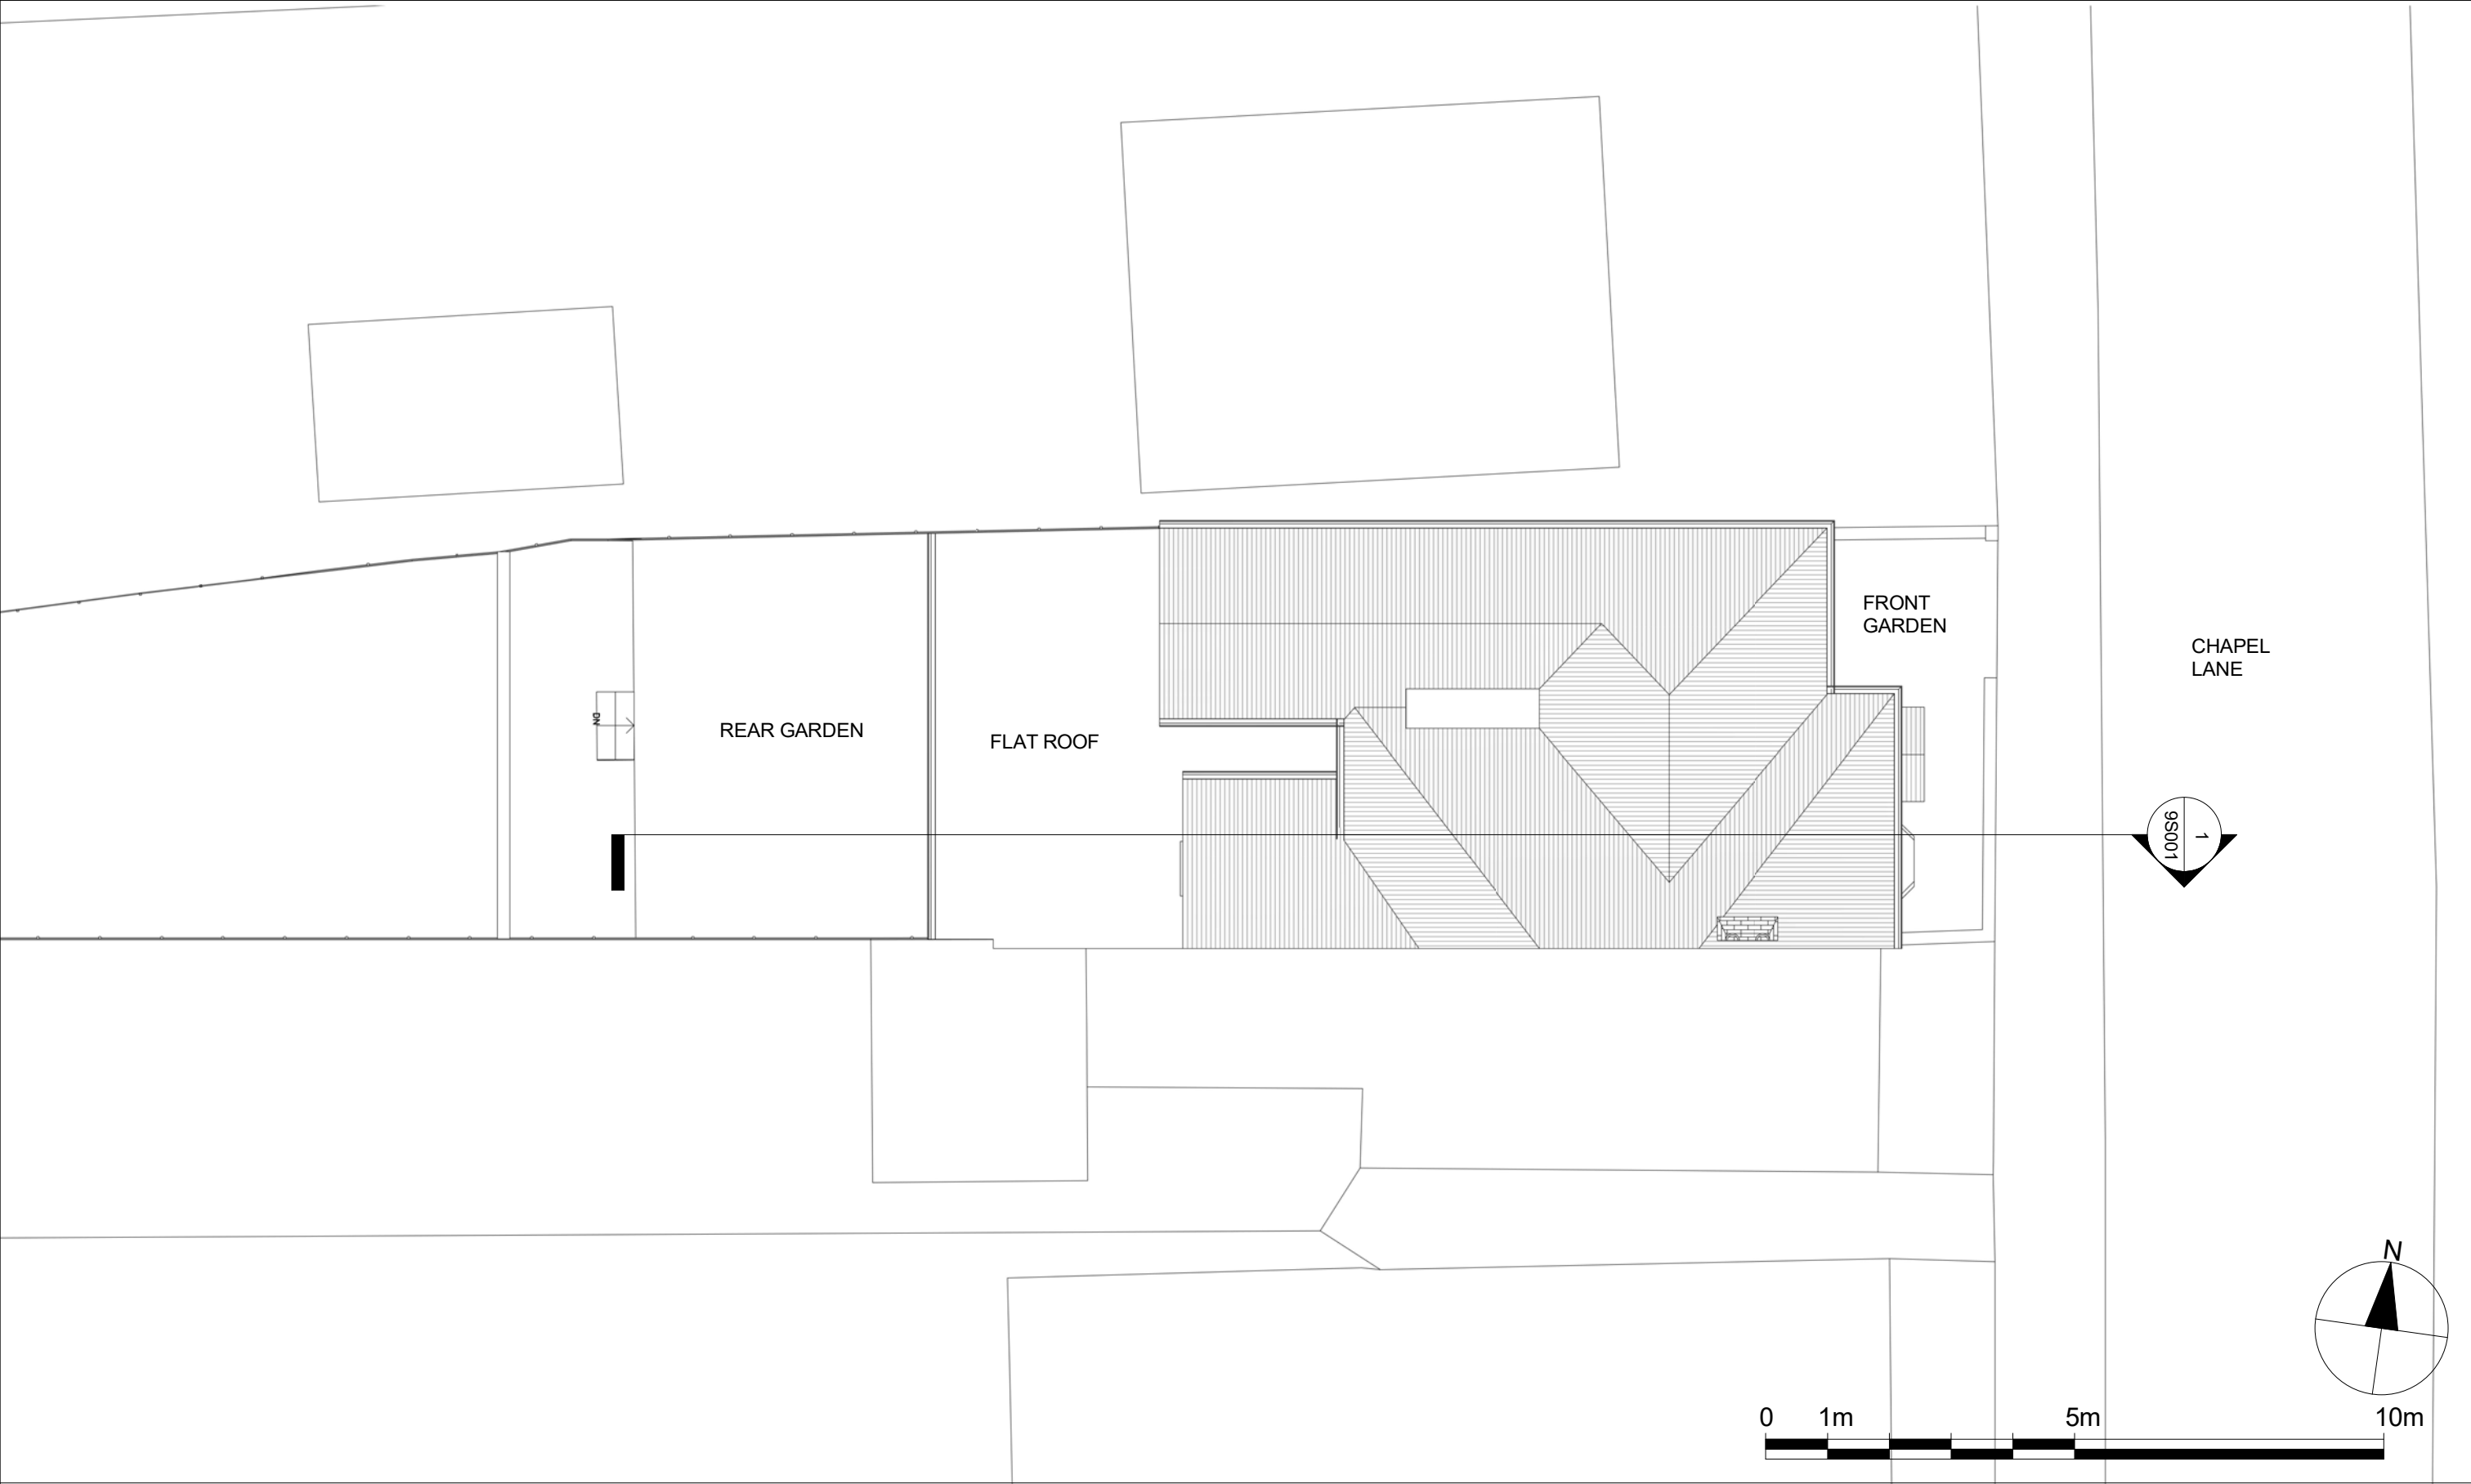

Notes.
Contractors must verify all dimensions at the site before comencing any work.
No construction work before Building Control approval and structural engineer confirmation.
Any discrepancies to be reported to Gridline.
All drawings are to be read in conjunction with all relevant drawings and specifications.

Project No.S				
REV	DATE	DESCRIPTION	BY	CH

PROJECT TITLE	
54 Chapel Ln, Uxbridge London, UB8 3DS	
DATE	Project No.
Dec. 2023	7953

DRAWING TITLE		
Proposed - Roof Plan		
CLIENT		
Mr Weiss		
DRAWING No.	SCALE @ A3	Drawn by:
PR - P003	1:100	Sara



PLANNING SERVICES
Unit 9b, The High Cross Centre,
Fountayne Rd,
N154BE
TEL: 020 8802 3480
www.samplanning.co.uk

2 Front
1 : 100

1 Rear
1 : 100



Notes.
Contractors must verify all dimensions at the site before comencing any work.
No construction work before Building Control approval and structural engineer confirmation.
Any discrepancies to be reported to Gridline.
All drawings are to be read in conjunction with all relevant drawings and specifications.

Project No.S				
REV	DATE	DESCRIPTION	BY	CH


PROJECT TITLE
54 Chapel Ln, Uxbridge
London, UB8 3DS

DATE Dec. 2023	Project No. 7953
--------------------------	----------------------------


DRAWING TITLE
Proposed - Front/ Rear Elevations

CLIENT
Mr Weiss

DRAWING No. PR - E001	SCALE @ A3 1:100	Drawn by: Sara
---------------------------------	----------------------------	--------------------------

 

PLANNING SERVICES
Unit 9b, The High Cross Centre,
Fountainy Rd,
N154BE
TEL: 020 8802 3480
www.sampling.co.uk

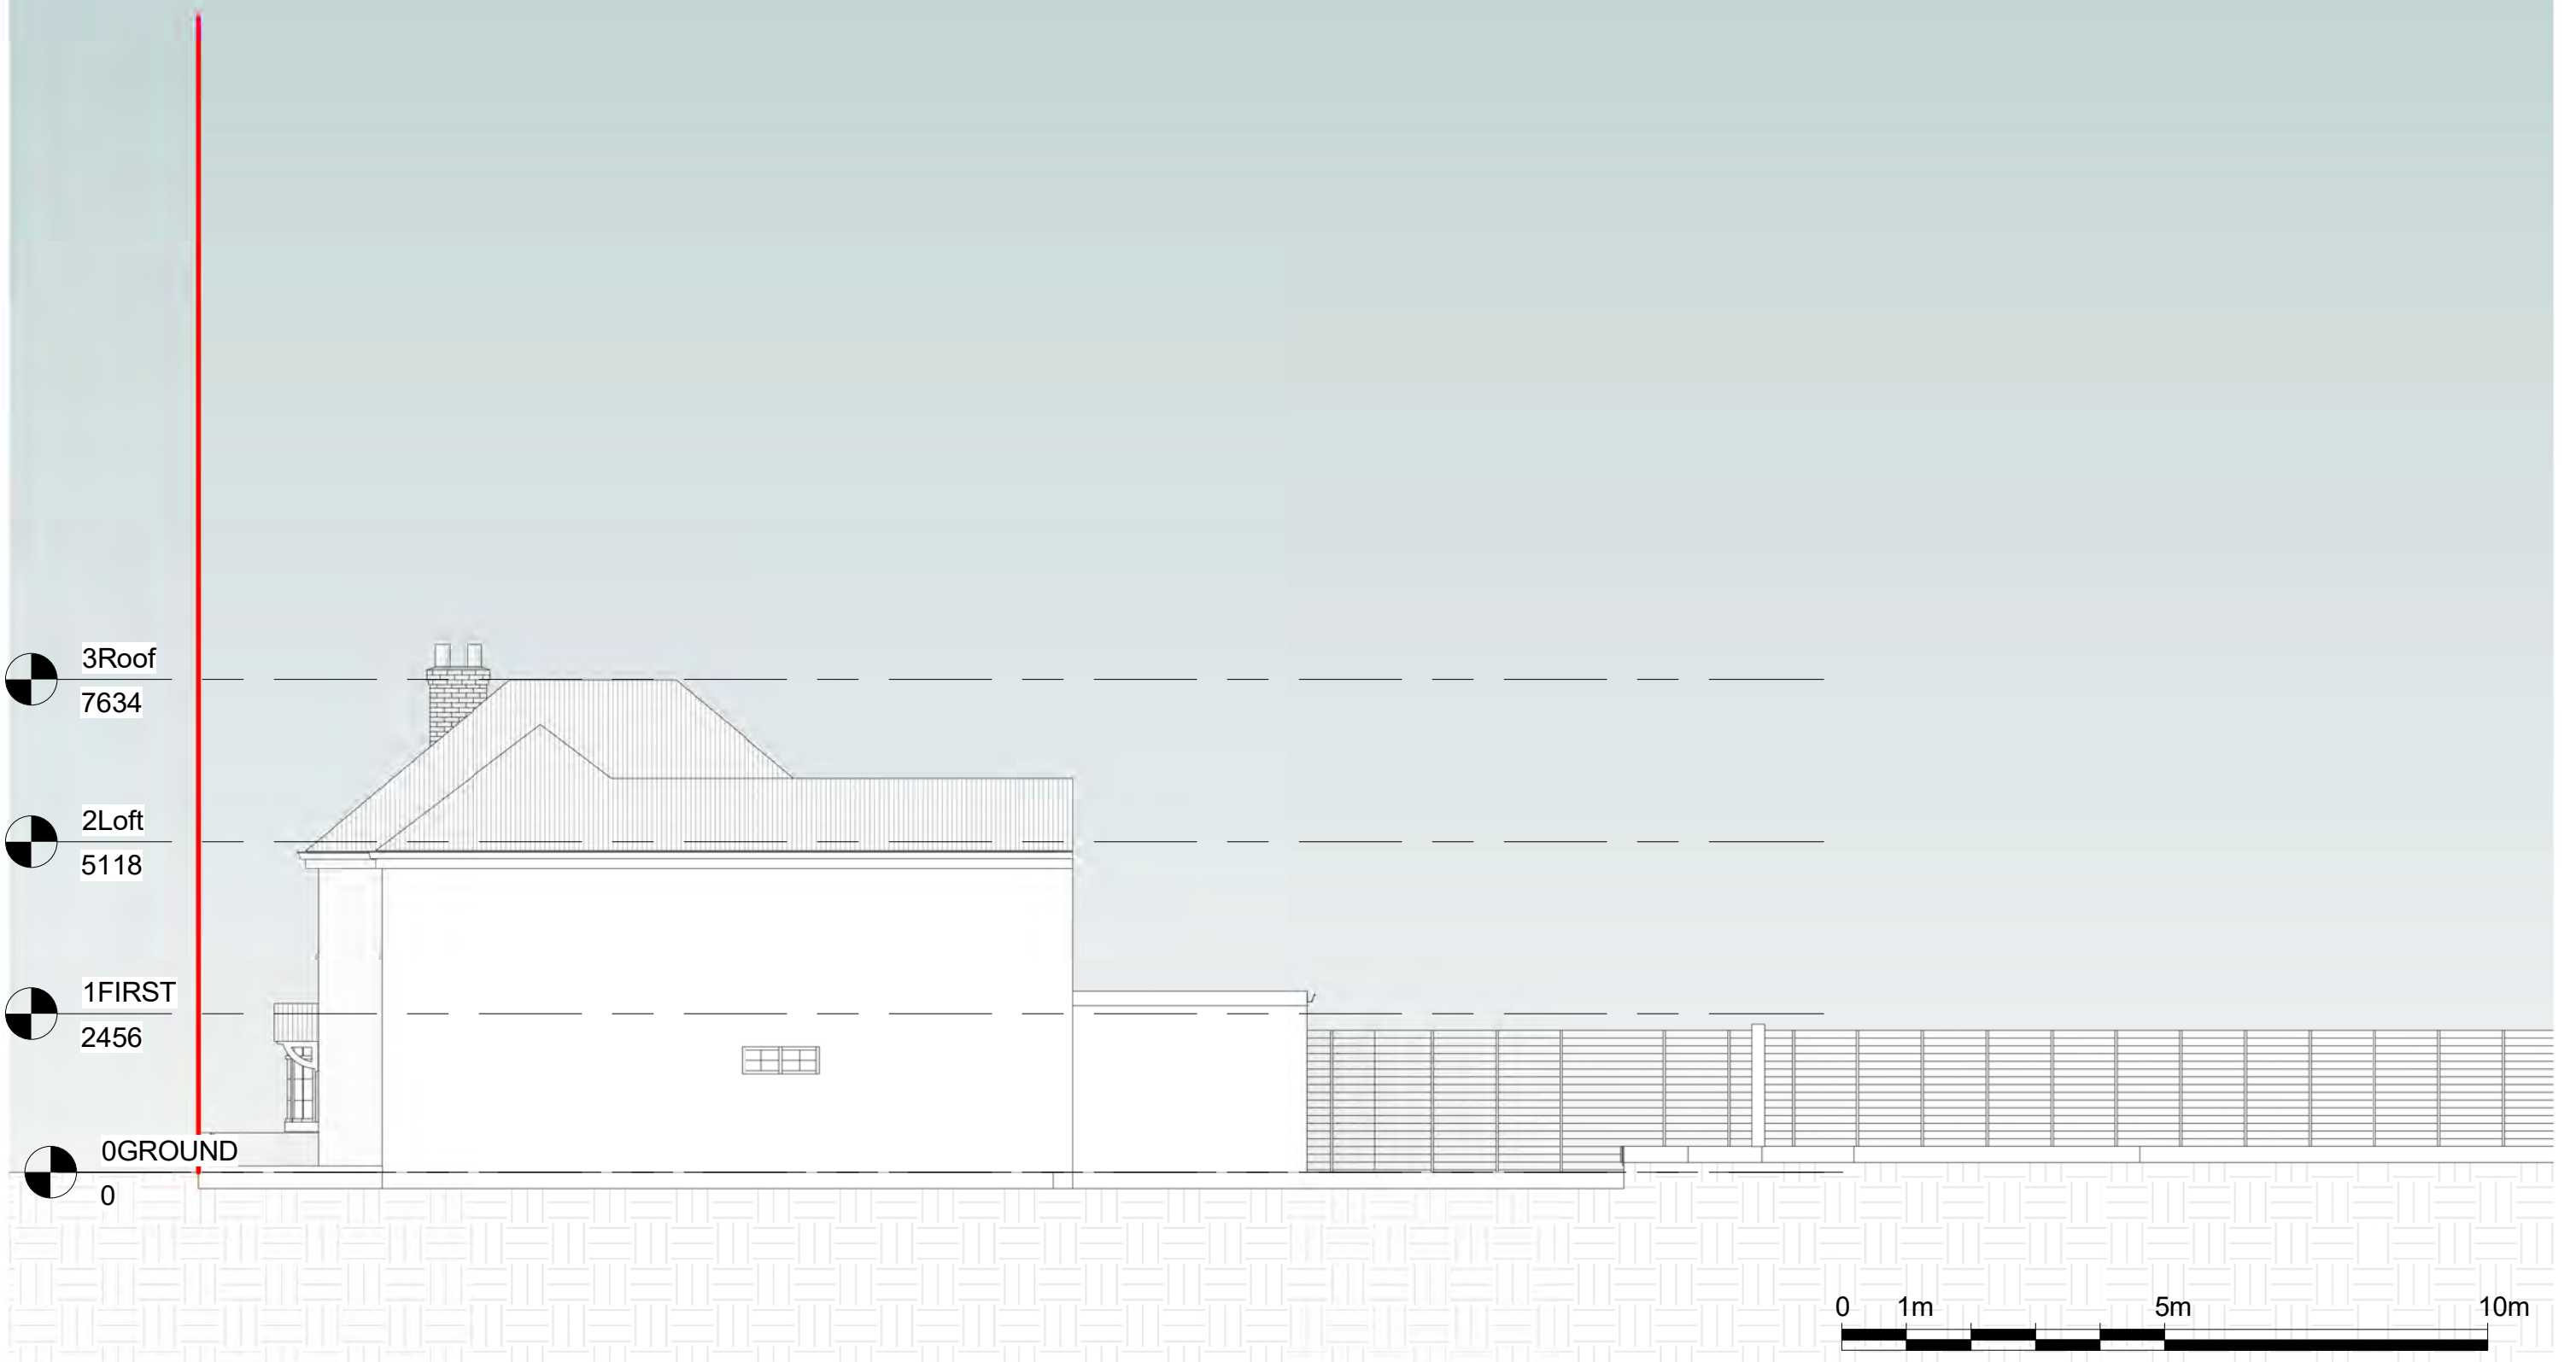

Notes.
Contractors must verify all dimensions at the site before comencing any work.
No construction work before Building Control approval and structural engineer confirmation.
Any discrepancies to be reported to Gridline.
All drawings are to be read in conjunction with all relevant drawings and specifications.


Project No.S				
REV	DATE	DESCRIPTION	BY	CH

PROJECT TITLE	
54 Chapel Ln, Uxbridge London, UB8 3DS	
DATE	Project No.
Dec. 2023	7953

DRAWING TITLE		
Proposed - Side Elevation 1		
CLIENT		
Mr Weiss		
DRAWING No.	SCALE @ A3	Drawn by:
PR - E002	1:100	Sara



PLANNING SERVICES
Unit 9b, The High Cross Centre,
Fountainy Rd,
N154BE
TEL: 020 8802 3480
www.samplanning.co.uk

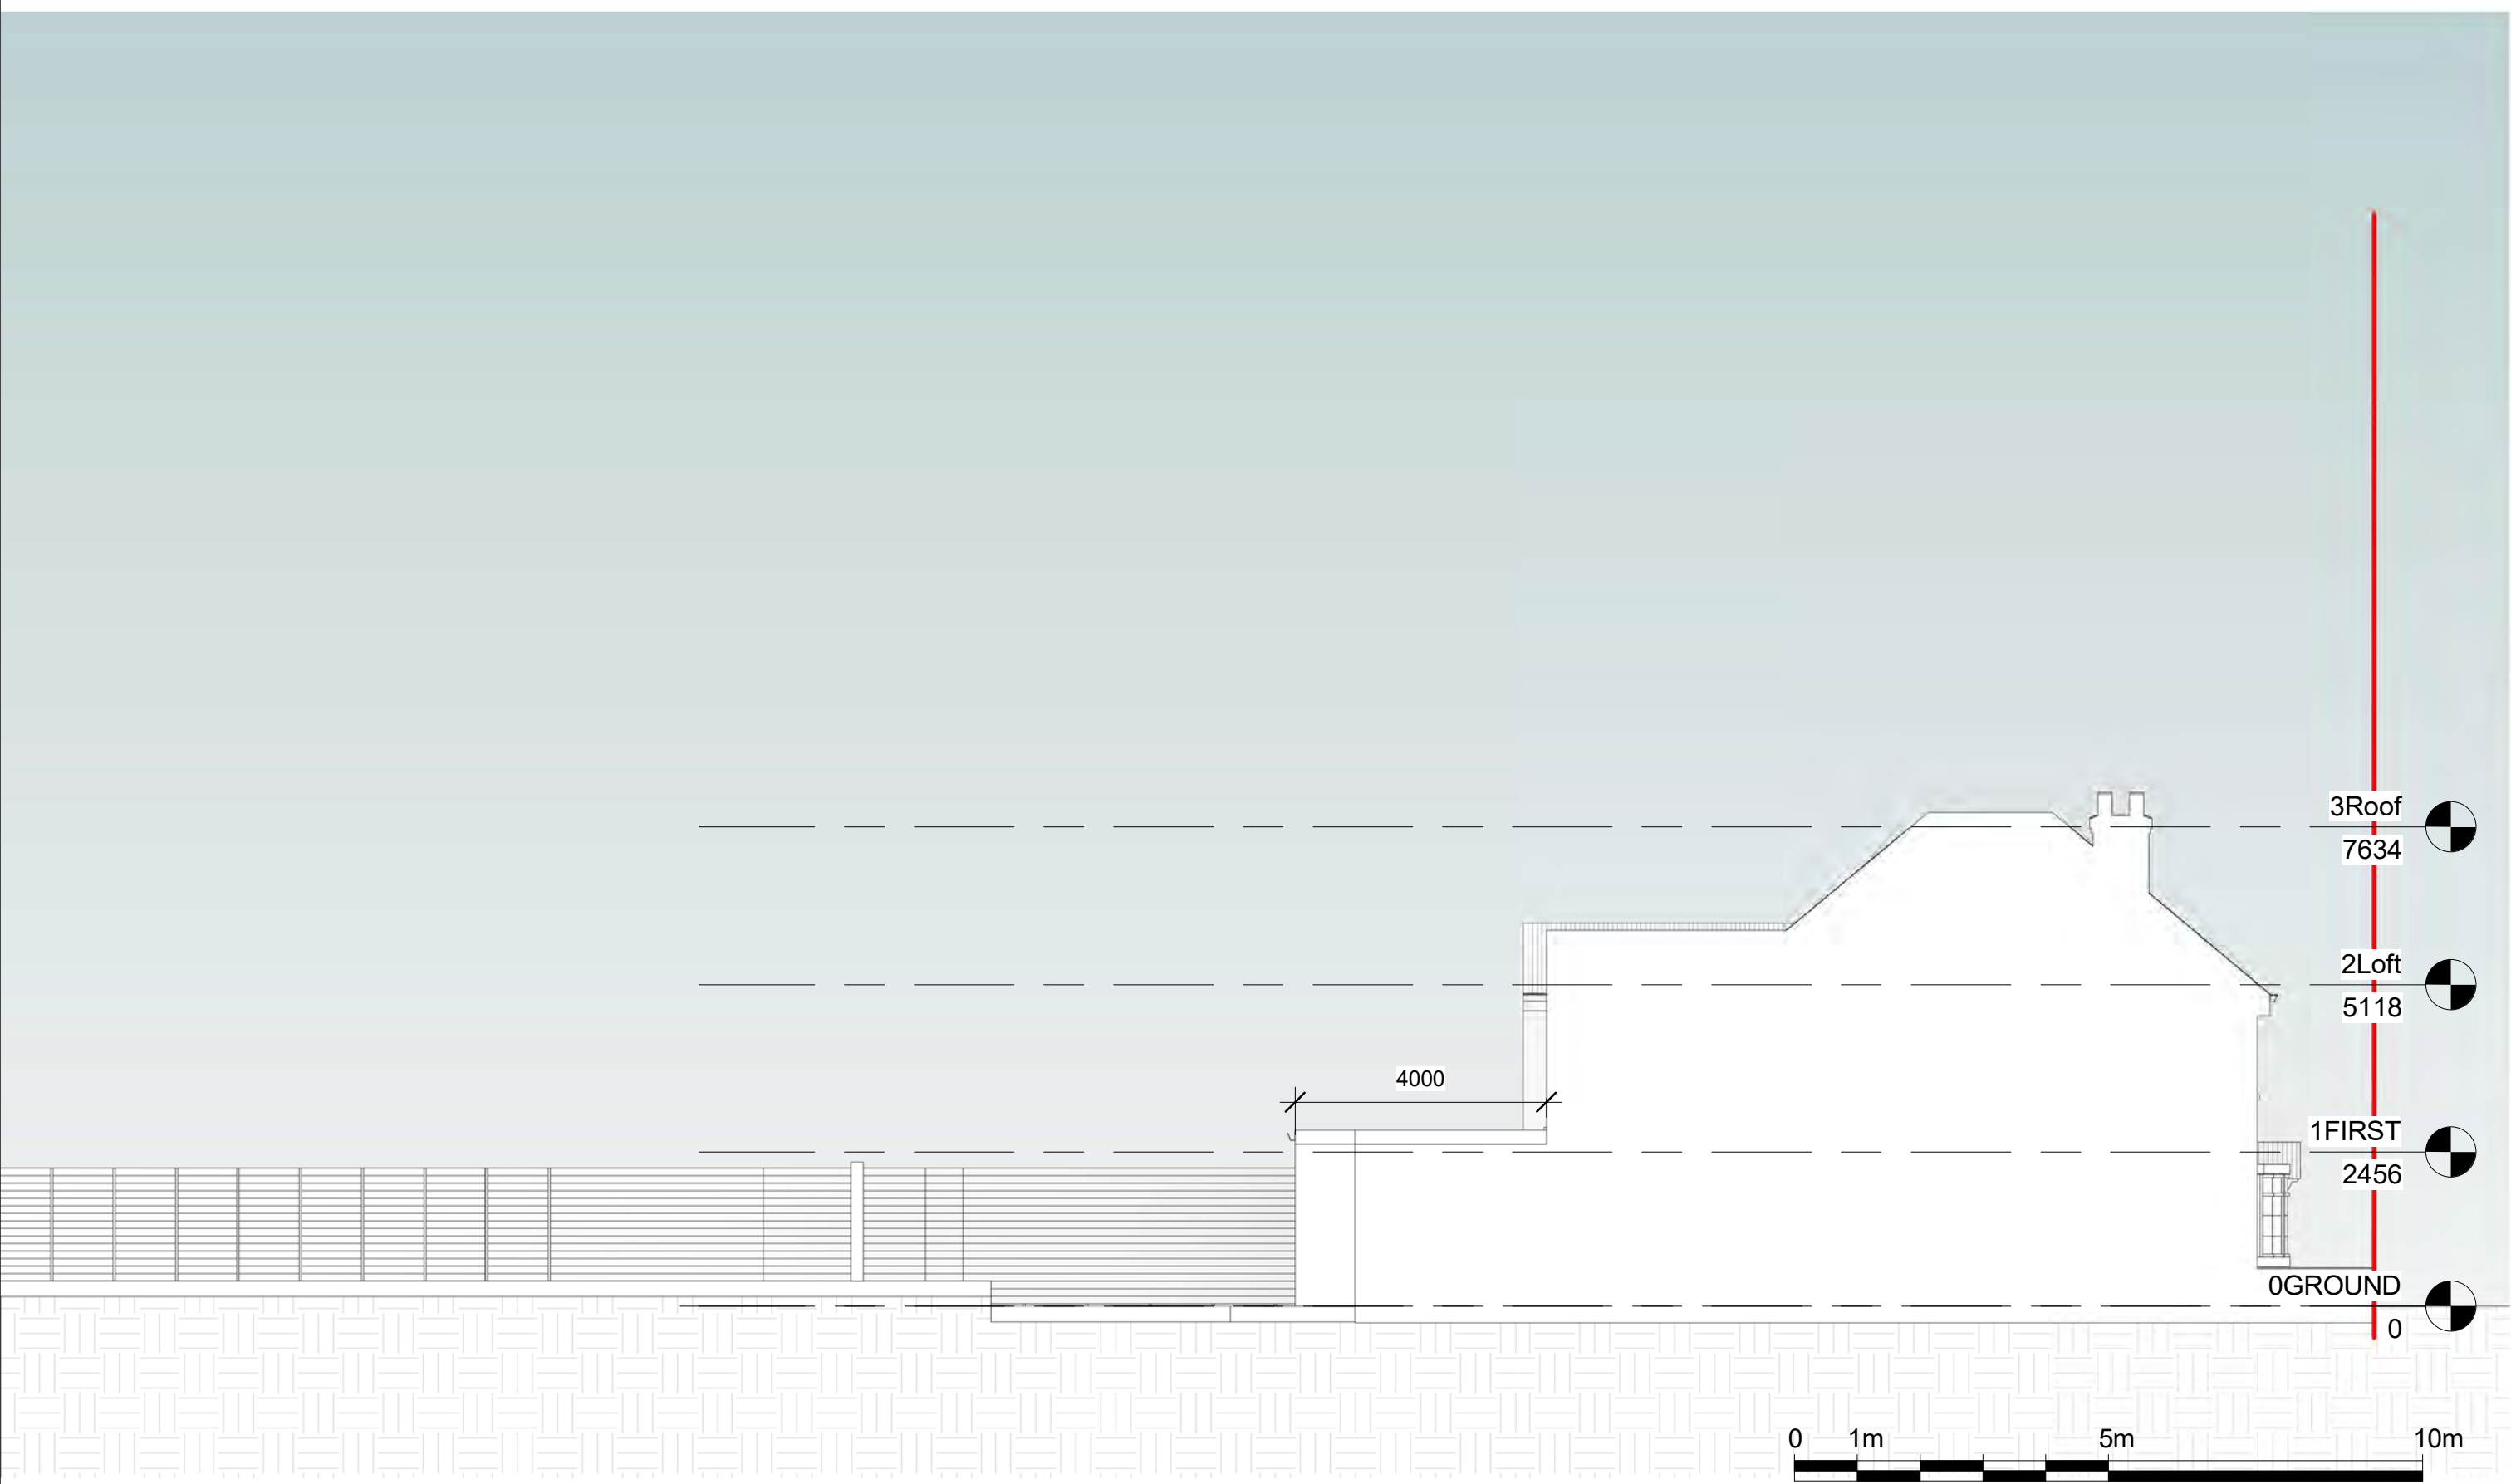

Notes.
Contractors must verify all dimensions at the site before comencing any work.
No construction work before Building Control approval and structural engineer confirmation.
Any discrepancies to be reported to Gridline.
All drawings are to be read in conjunction with all relevant drawings and specifications.


Project No.S				
REV	DATE	DESCRIPTION	BY	CH

PROJECT TITLE	
54 Chapel Ln, Uxbridge London, UB8 3DS	
DATE	Project No.
Dec. 2023	7953

DRAWING TITLE		
Proposed - Side Elevation 2		
CLIENT		
Mr Weiss		
DRAWING No.	SCALE @ A3	Drawn by:
PR - E003	1:100	Sara



PLANNING SERVICES
Unit 9b, The High Cross Centre,
Fountainy Rd,
N154BE
TEL: 020 8802 3480
www.samplanning.co.uk

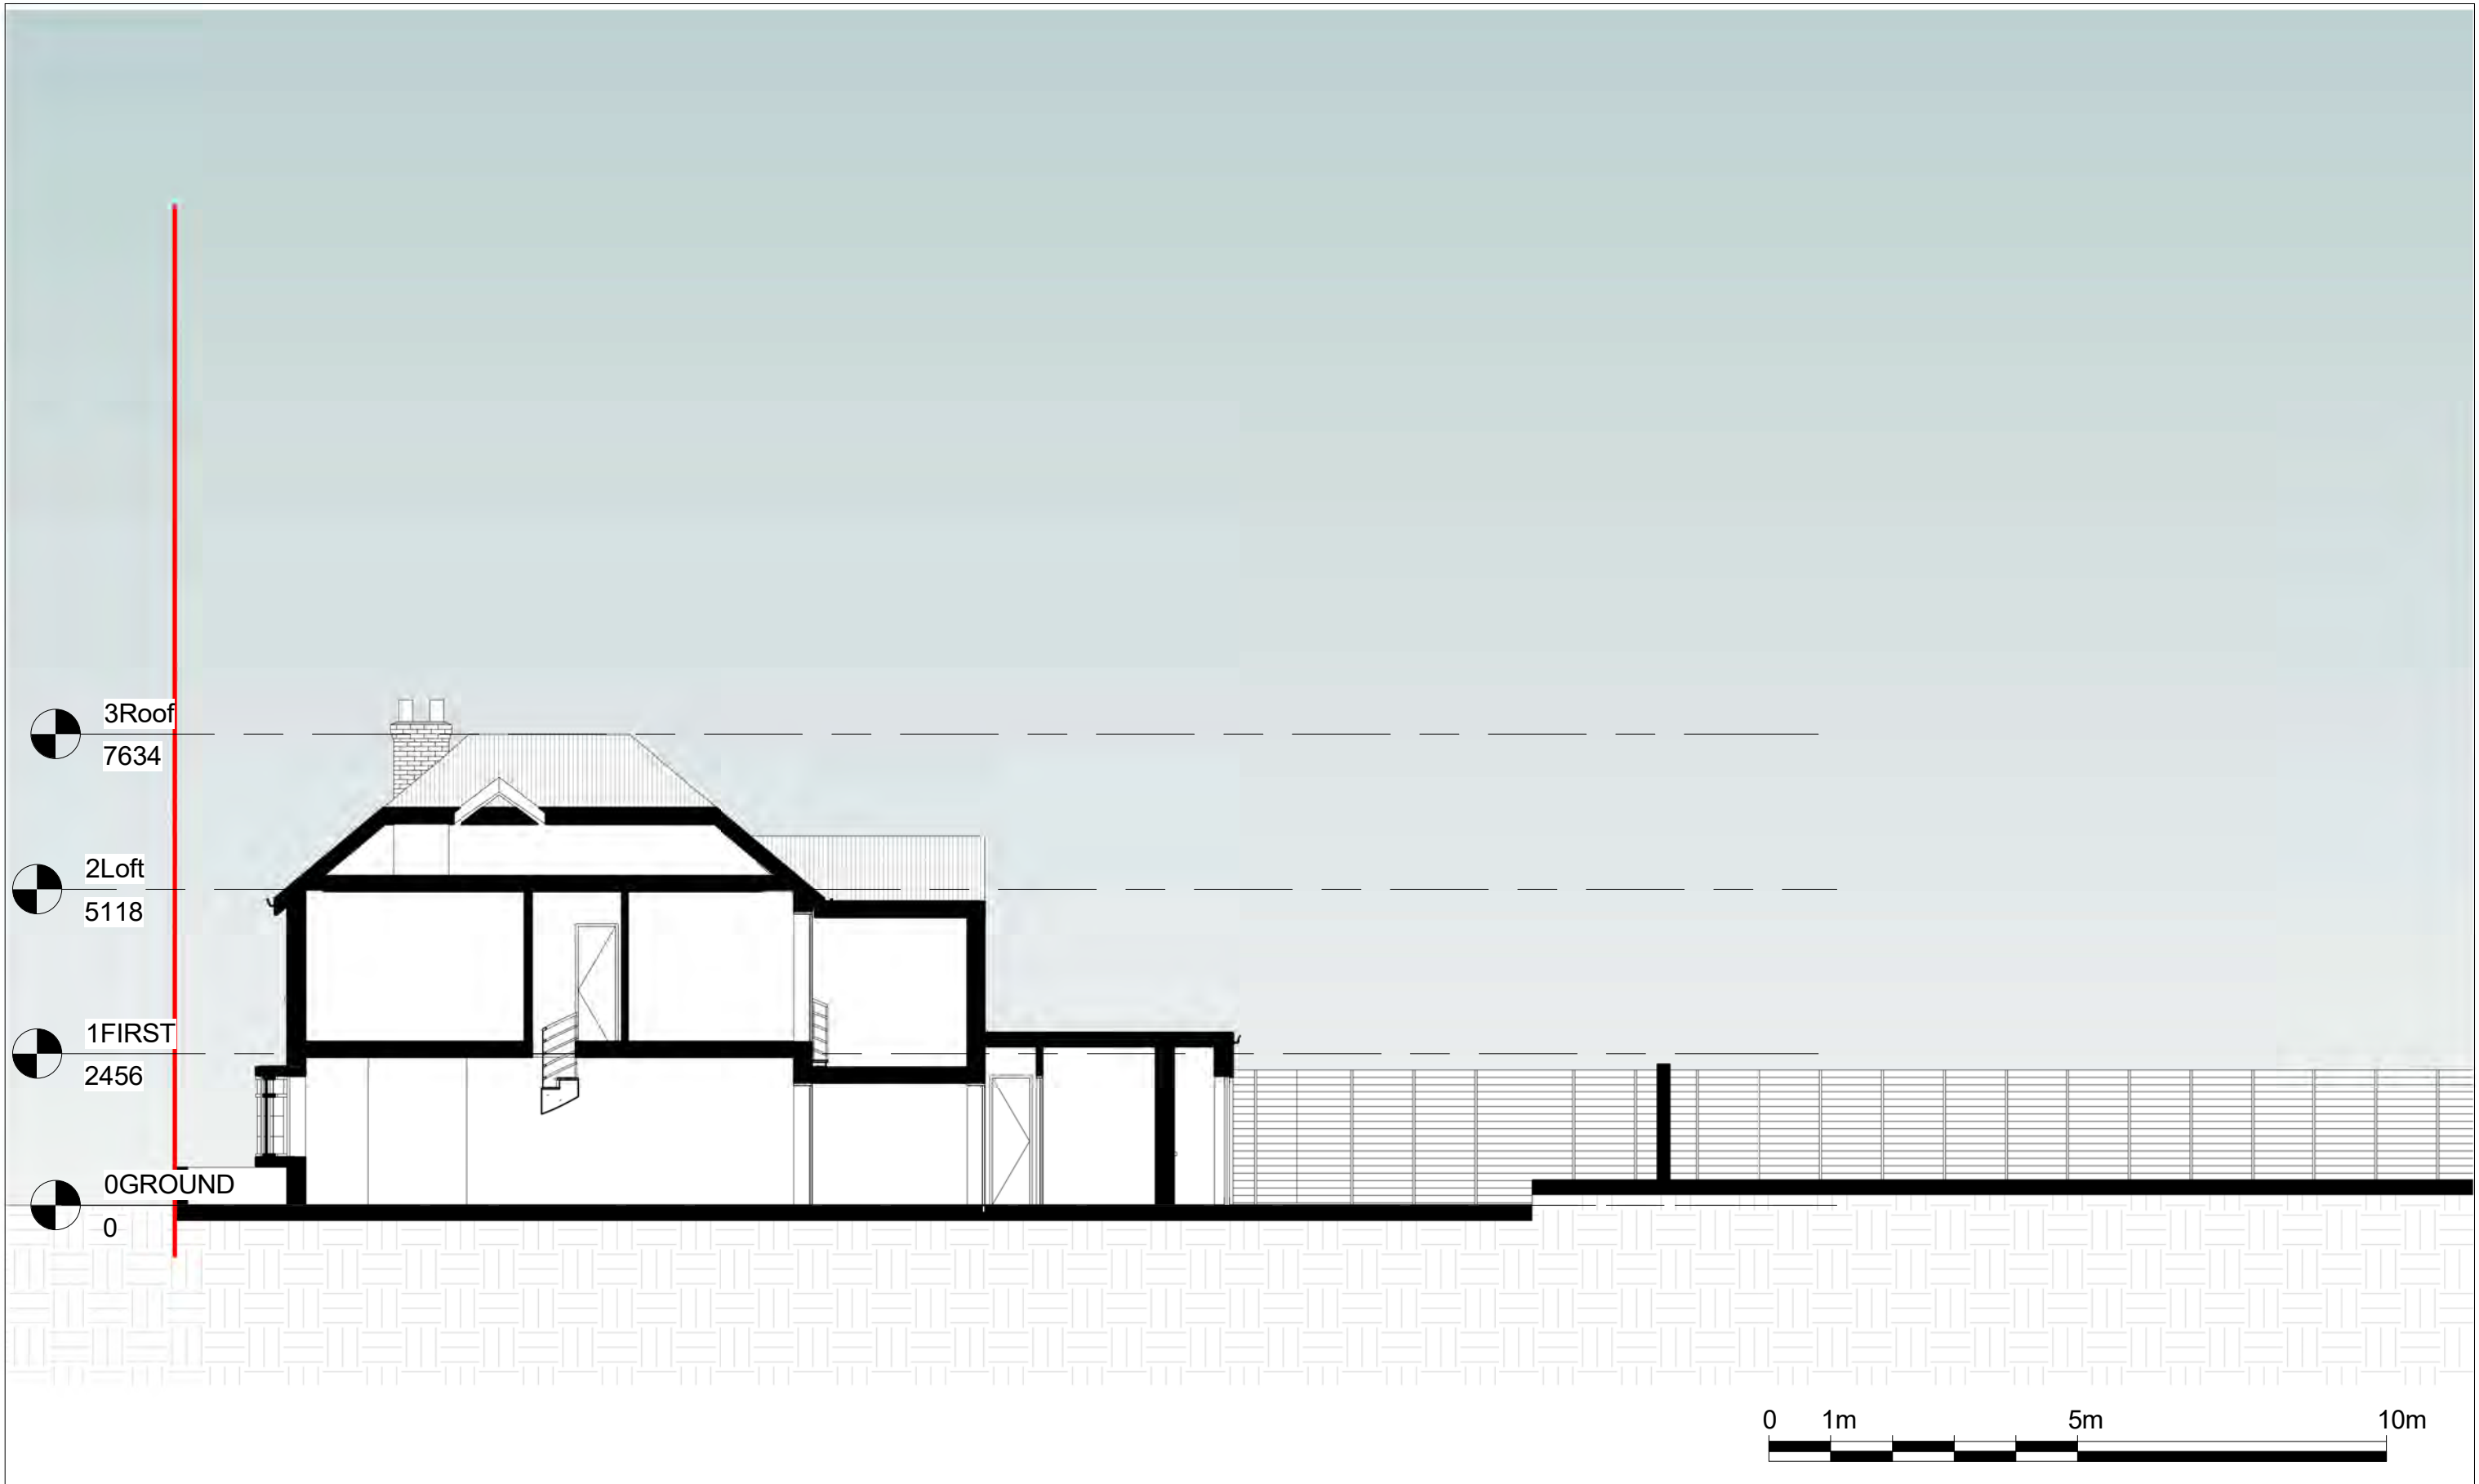


Notes.
Contractors must verify all dimensions at the site before comencing any work.
No construction work before Building Control approval and structural engineer confirmation.
Any discrepancies to be reported to Gridline.
All drawings are to be read in conjunction with all relevant drawings and specifications.


Project No.S				
REV	DATE	DESCRIPTION	BY	CH

PROJECT TITLE	
54 Chapel Ln, Uxbridge London, UB8 3DS	
DATE	Project No.
Dec. 2023	7953

DRAWING TITLE		
Proposed - Section 1		
CLIENT		
Mr Weiss		
DRAWING No.	SCALE @ A3	Drawn by:
PR - S001	1:100	Sara

 

PLANNING SERVICES
Unit 9b, The High Cross Centre,
Fountainne Rd,
N154BE
TEL: 020 8802 3480
www.samplanning.co.uk

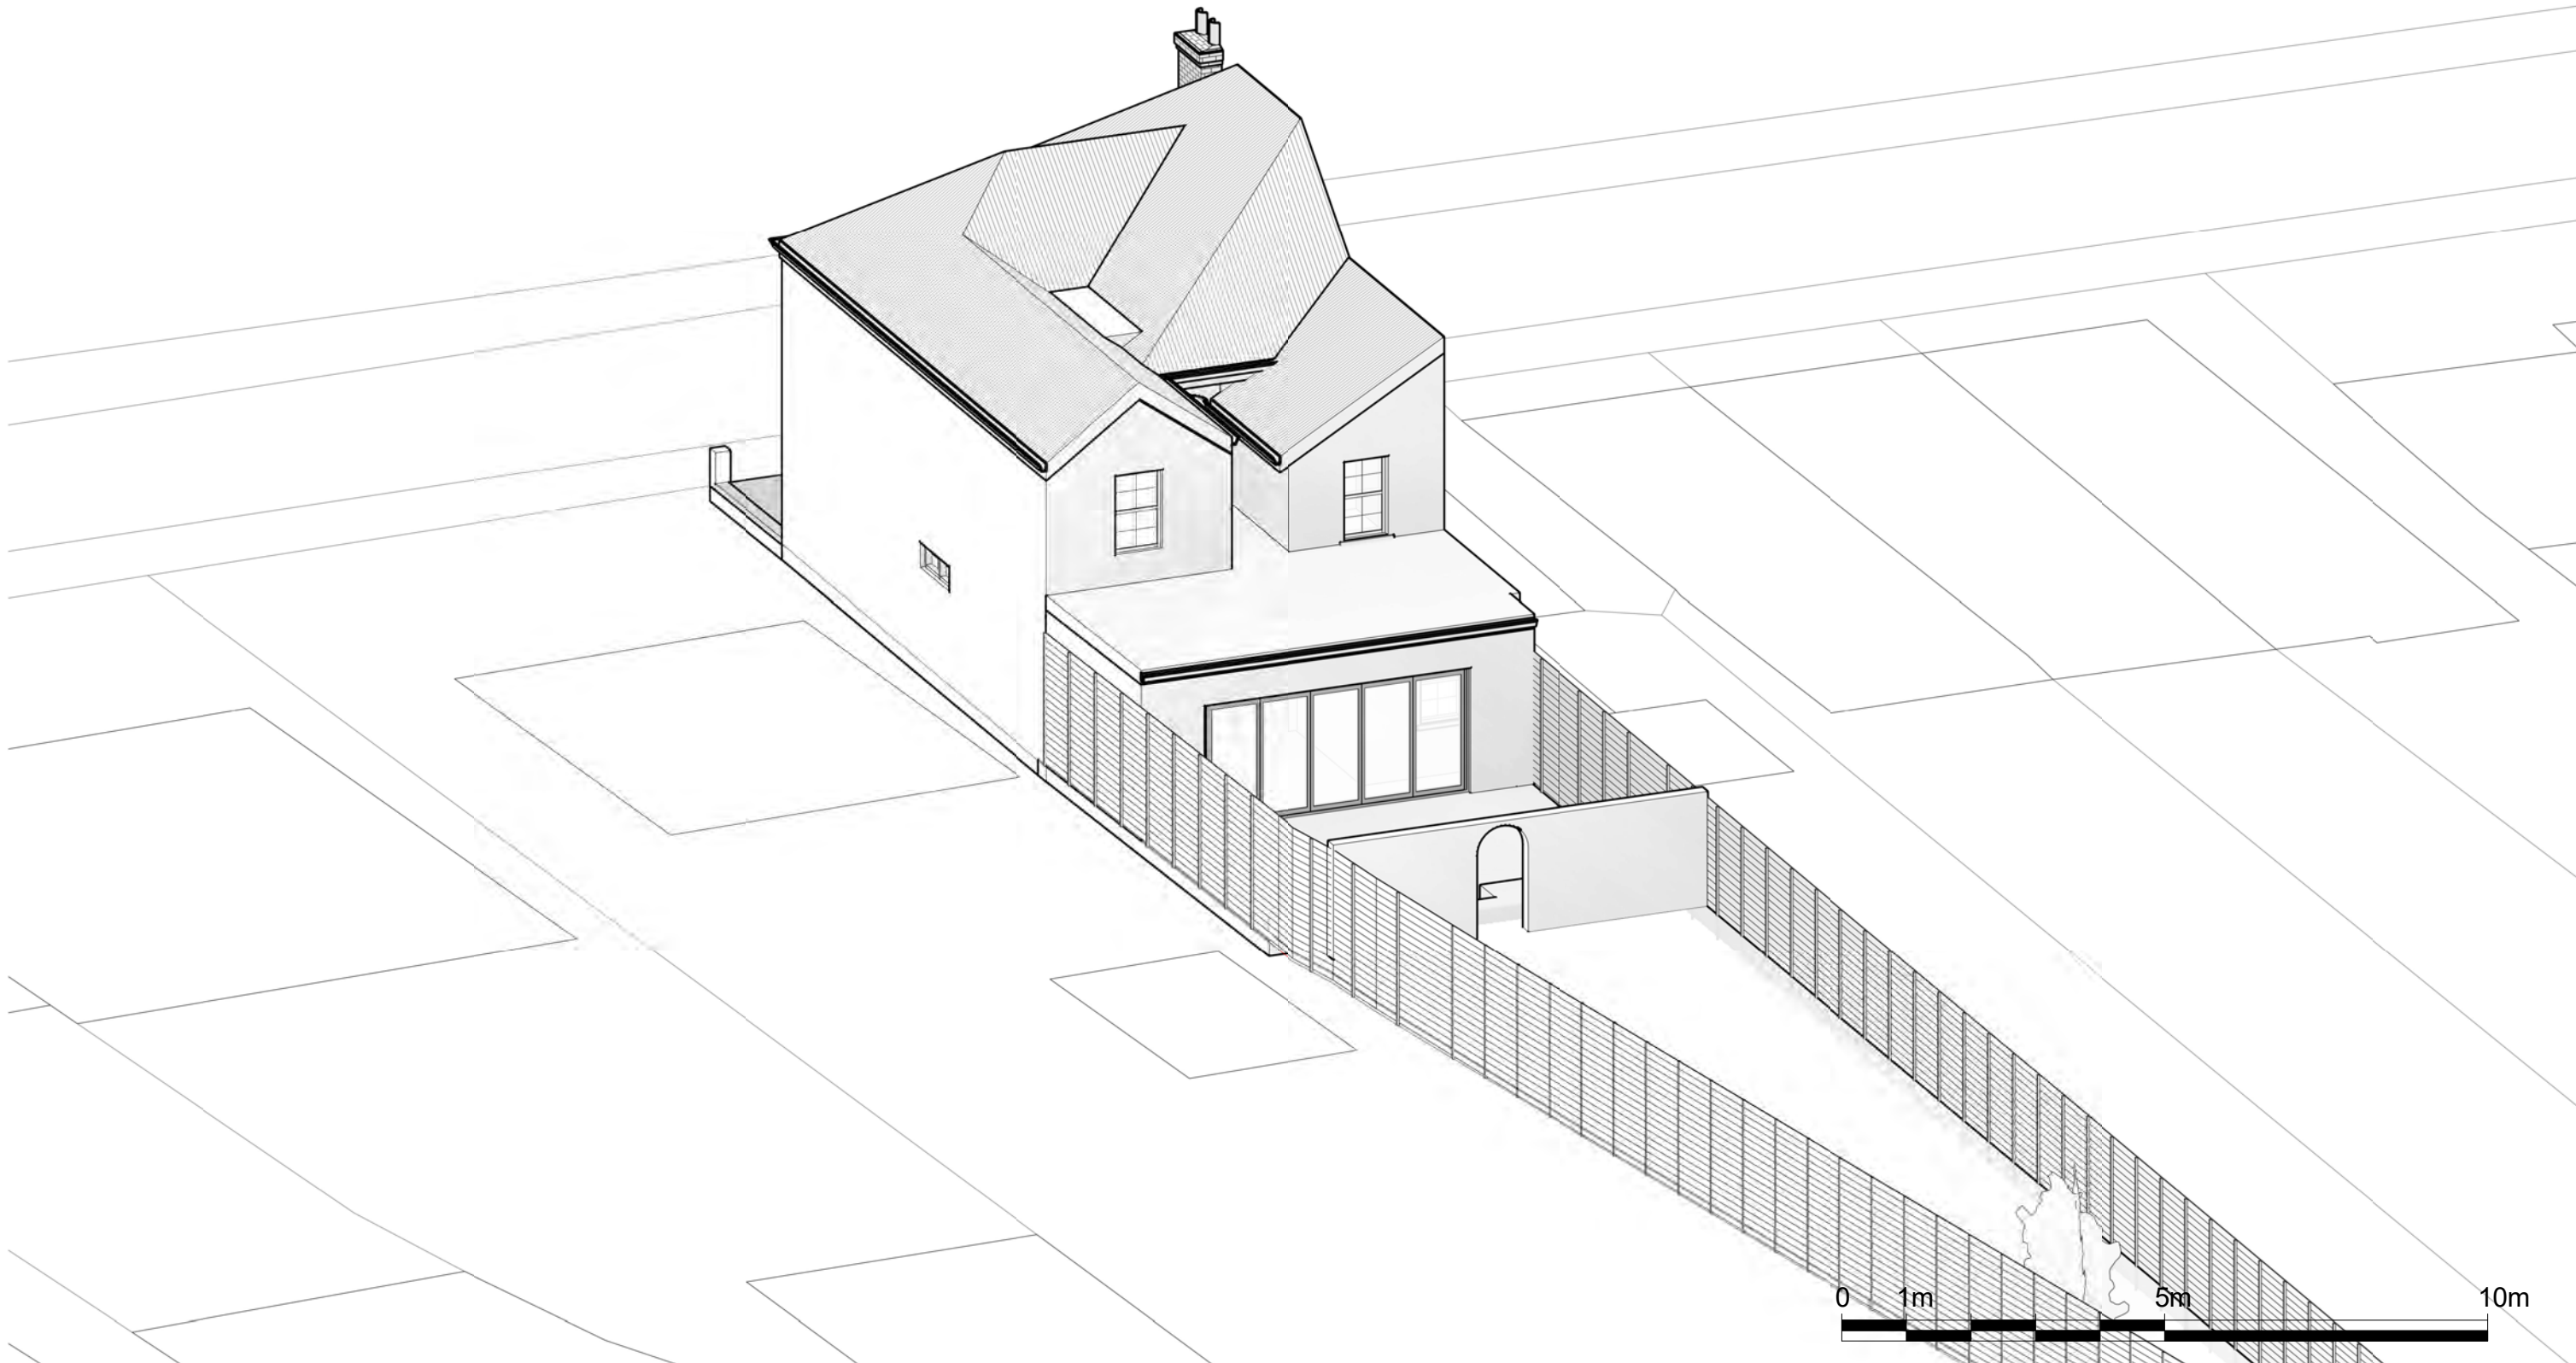

Notes.
Contractors must verify all dimensions at the site before comencing any work.
No construction work before Building Control approval and structural engineer confirmation.
Any discrepancies to be reported to Gridline.
All drawings are to be read in conjunction with all relevant drawings and specifications.

Project No.S				
REV	DATE	DESCRIPTION	BY	CH

PROJECT TITLE	
54 Chapel Ln, Uxbridge London, UB8 3DS	
DATE	Project No.
Dec. 2023	7953

DRAWING TITLE		
Proposed - Perspective view		
CLIENT		
Mr Weiss		
DRAWING No.	SCALE @ A3	Drawn by:
PR - PE001	1:100	Sara



PLANNING SERVICES
Unit 9b, The High Cross Centre,
Fountainy Rd,
N154BE
TEL: 020 8802 3480
www.samplanning.co.uk