

Notes.  
Contractors must verify all dimensions at the site before commencing any work.  
No construction work before Building Control approval and structural engineer confirmation.  
Any discrepancies to be reported to Gridline.  
All drawings are to be read in conjunction with all relevant drawings and specifications.

<b>Project No.S</b>				
REV	DATE	DESCRIPTION	BY	C

**PROJECT TITLE**  
54 Chapel Ln, Uxbridge  
London, UB8 3DS

	<b>DRAWING TITLE</b> Proposed - Os Map/ Location Plan		
	<b>CLIENT</b> Mr Weiss		
Project No. 978	<b>DRAWING No.</b> PR - L001	<b>SCALE @ A3</b>	<b>Drawn by:</b> Sara





Notes.  
 Contractors must verify all dimensions at the site before commencing any work.  
 No construction work before Building Control approval and structural engineer confirmation.  
 Any discrepancies to be reported to Gridline.  
 All drawings are to be read in conjunction with all relevant drawings and specifications.

**Project No.S**

REV	DATE	DESCRIPTION	BY	CH

**PROJECT TITLE**  
**54 Chapel Ln, Uxbridge**  
**London, UB8 3DS**

**DATE**  
 Dec. 2023

**Project No.**  
 7978


**DRAWING TITLE**  
**Proposed - Ground Floor**

**CLIENT**  
**Mr Weiss**

**DRAWING No.**  
 PR - P001

**SCALE @ A3**  
 1:100

**Drawn by:**  
 Sara

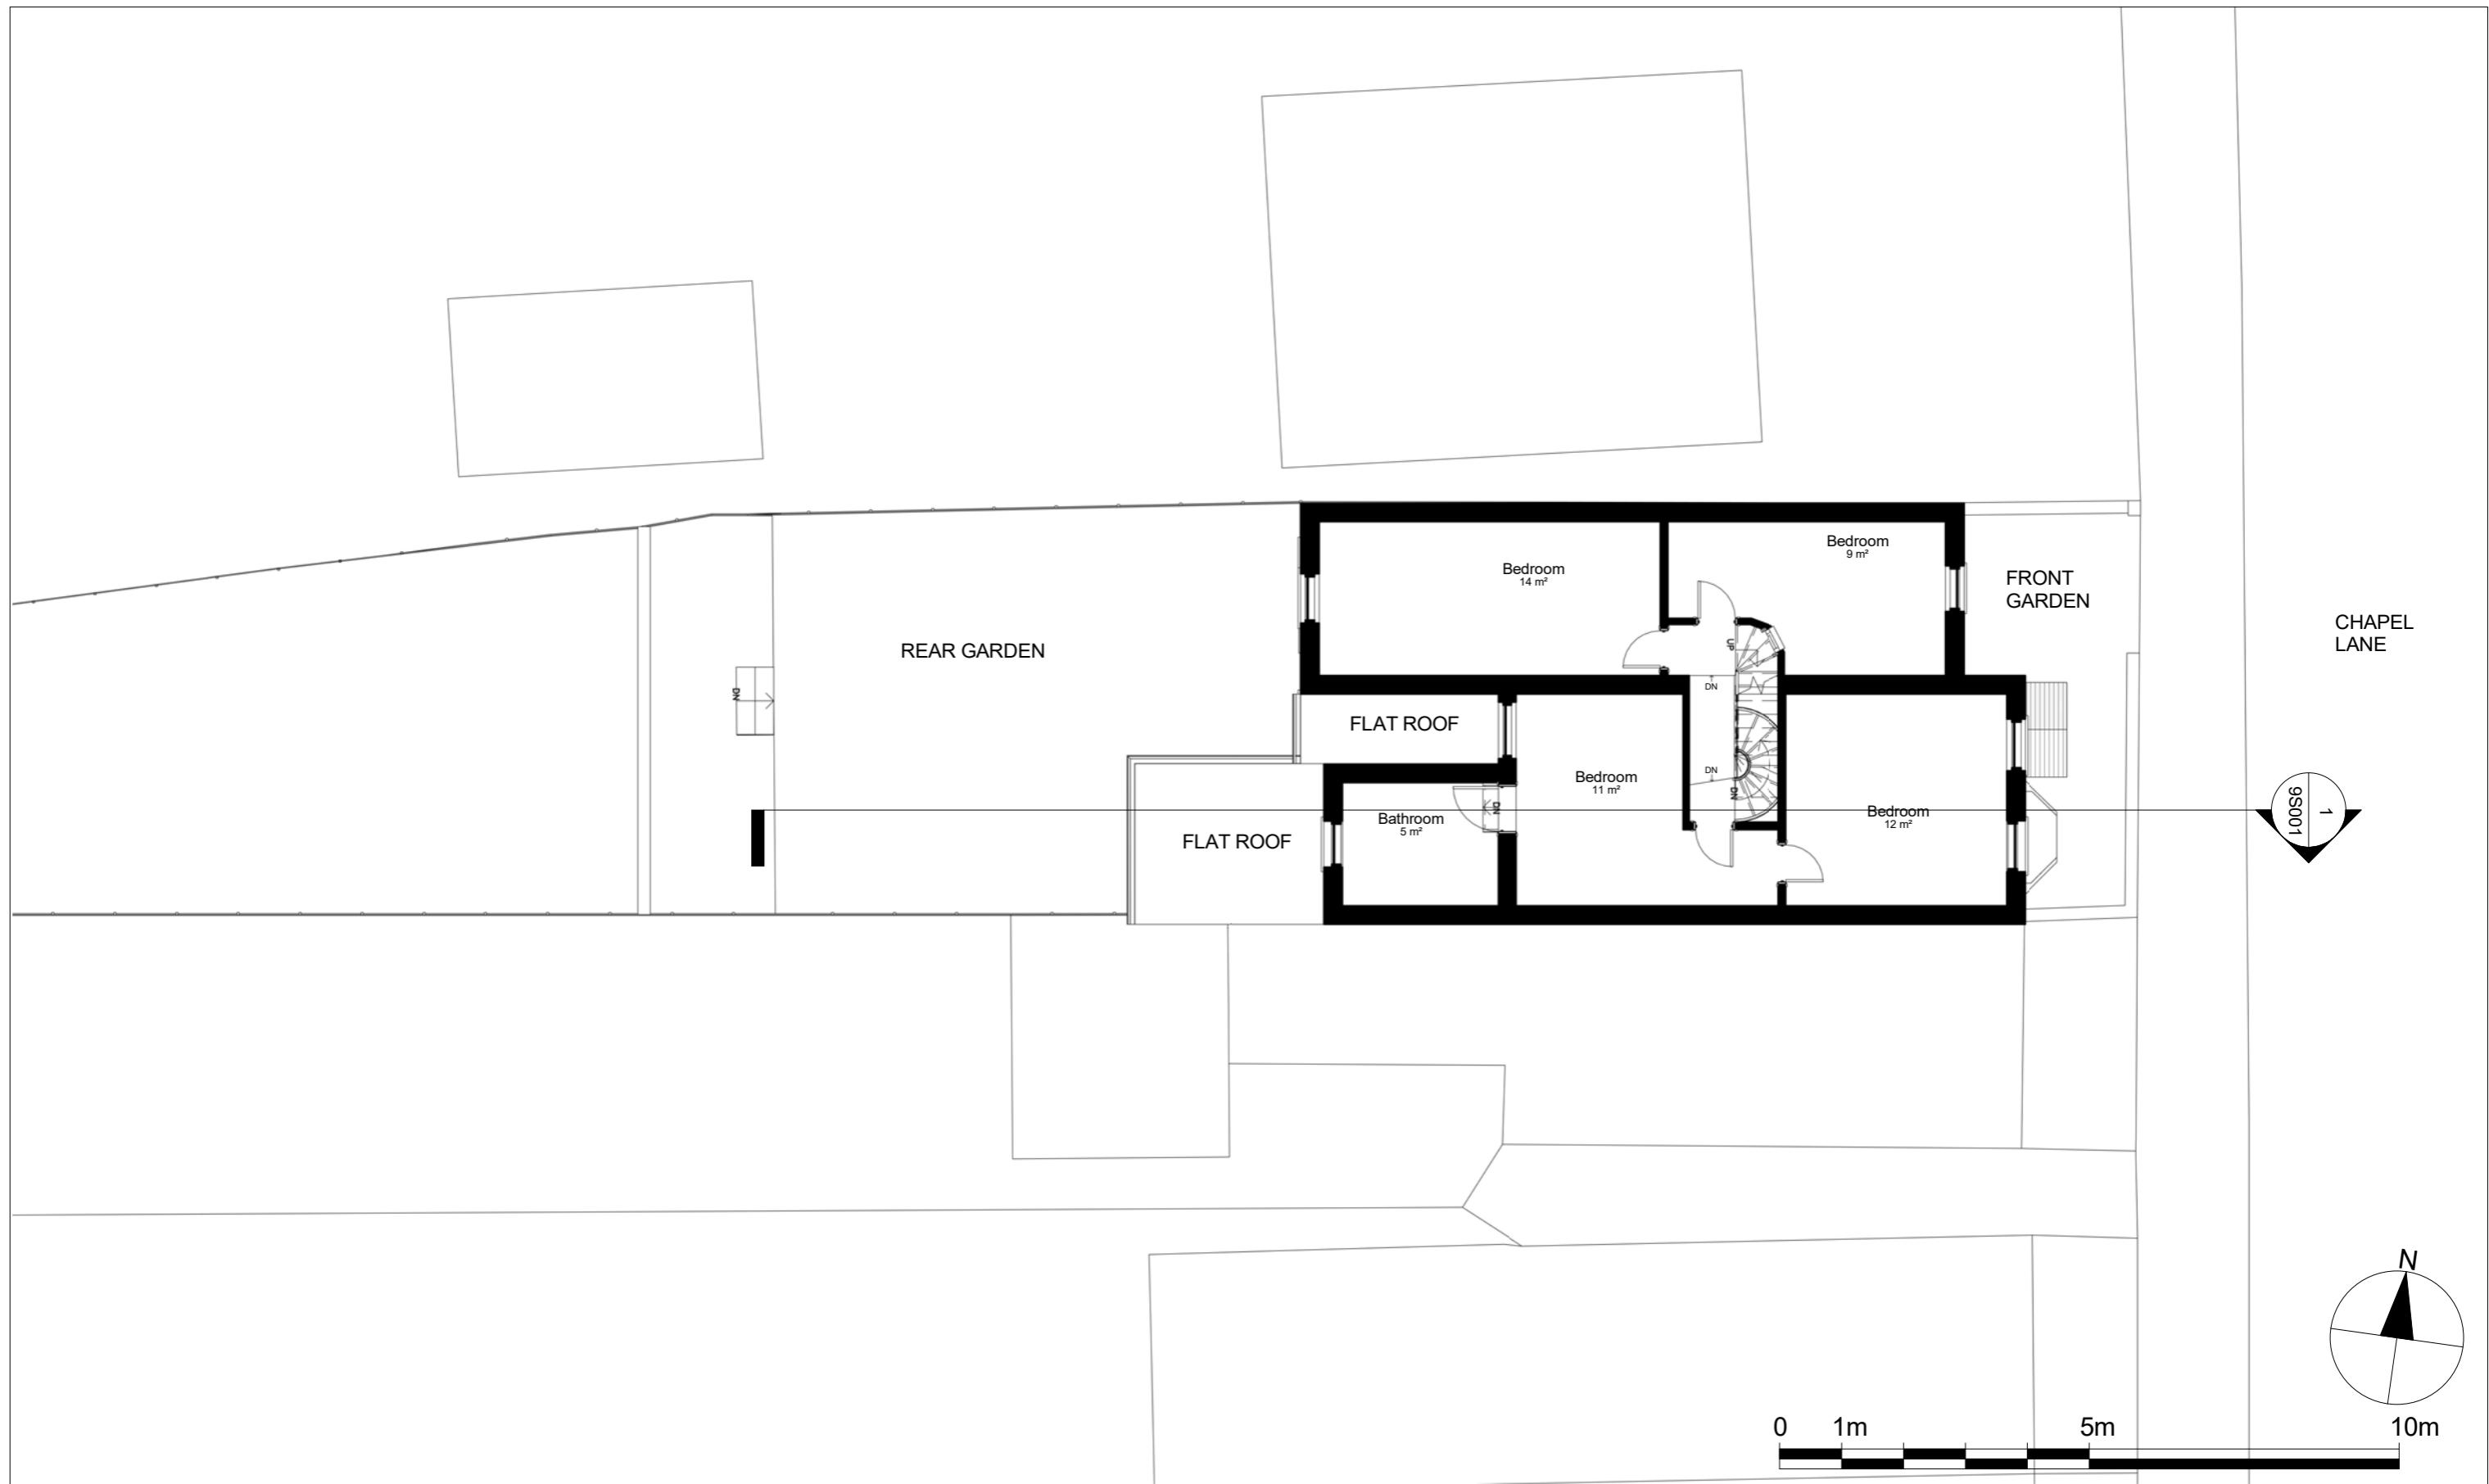

Notes.  
 Contractors must verify all dimensions at the site before commencing any work.  
 No construction work before Building Control approval and structural engineer confirmation.  
 Any discrepancies to be reported to Gridline.  
 All drawings are to be read in conjunction with all relevant drawings and specifications.

### Project No.S

REV	DATE	DESCRIPTION	BY	CH

**PROJECT TITLE**  
**54 Chapel Ln, Uxbridge**  
**London, UB8 3DS**

**DATE**  
 Dec. 2023

**Project No.**  
 7978


**DRAWING TITLE**  
**Proposed - Ground Floor**

**CLIENT**  
**Mr Weiss**

**DRAWING No.**  
 PR - P002

**SCALE @ A3**  
 1:100

**Drawn by:**  
 Sara

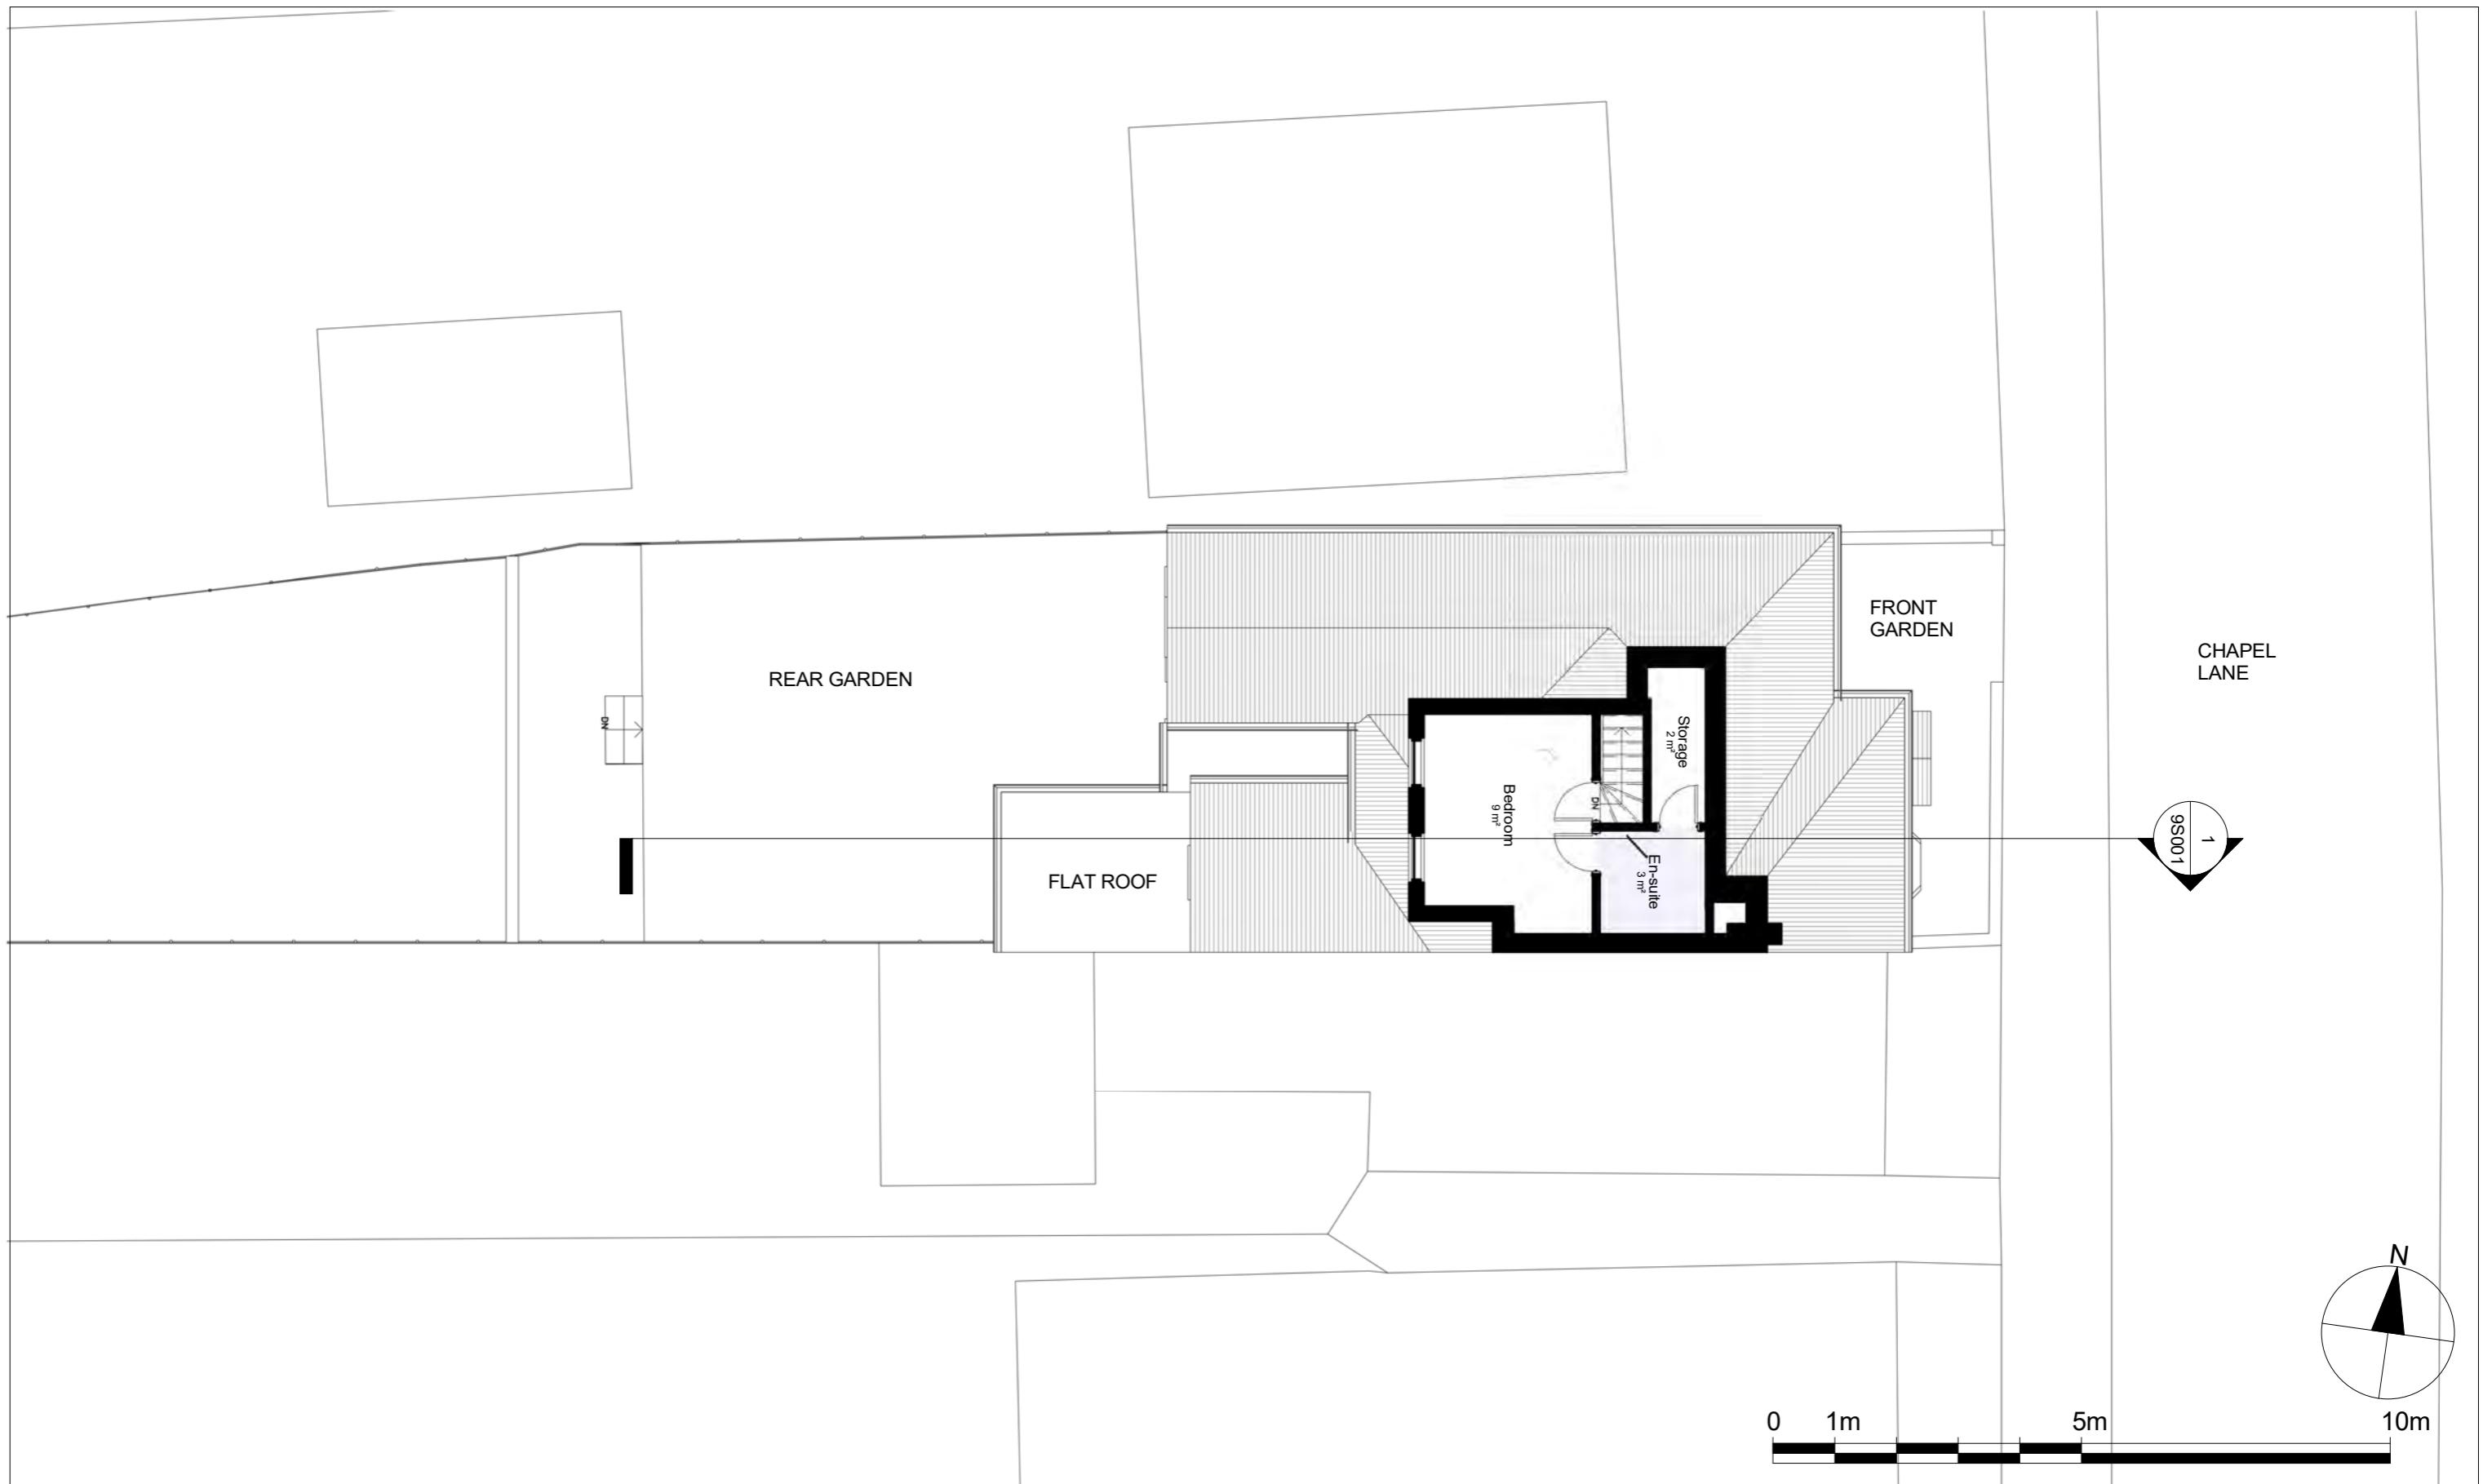

Notes.  
Contractors must verify all dimensions at the site before commencing any work.  
No construction work before Building Control approval and structural engineer confirmation.  
Any discrepancies to be reported to Gridline.  
All drawings are to be read in conjunction with all relevant drawings and specifications.

**Project No.S**

REV	DATE	DESCRIPTION	BY	CH

**PROJECT TITLE**  
54 Chapel Ln, Uxbridge  
London, UB8 3DS

**DATE**  
Dec. 2023

**Project No.**  
7978


**DRAWING TITLE**  
Proposed - Loft Floor

**CLIENT**  
Mr Weiss

**SCALE @ A3**  
1:100

**Drawn by:**  
Sara

  
PLANNING SERVICES  
Unit 9b, The High Cross Centre,  
Fountayne Rd,  
N15 4BE  
TEL: 020 8802 3480  
[www.sampplanning.co.uk](http://www.sampplanning.co.uk)

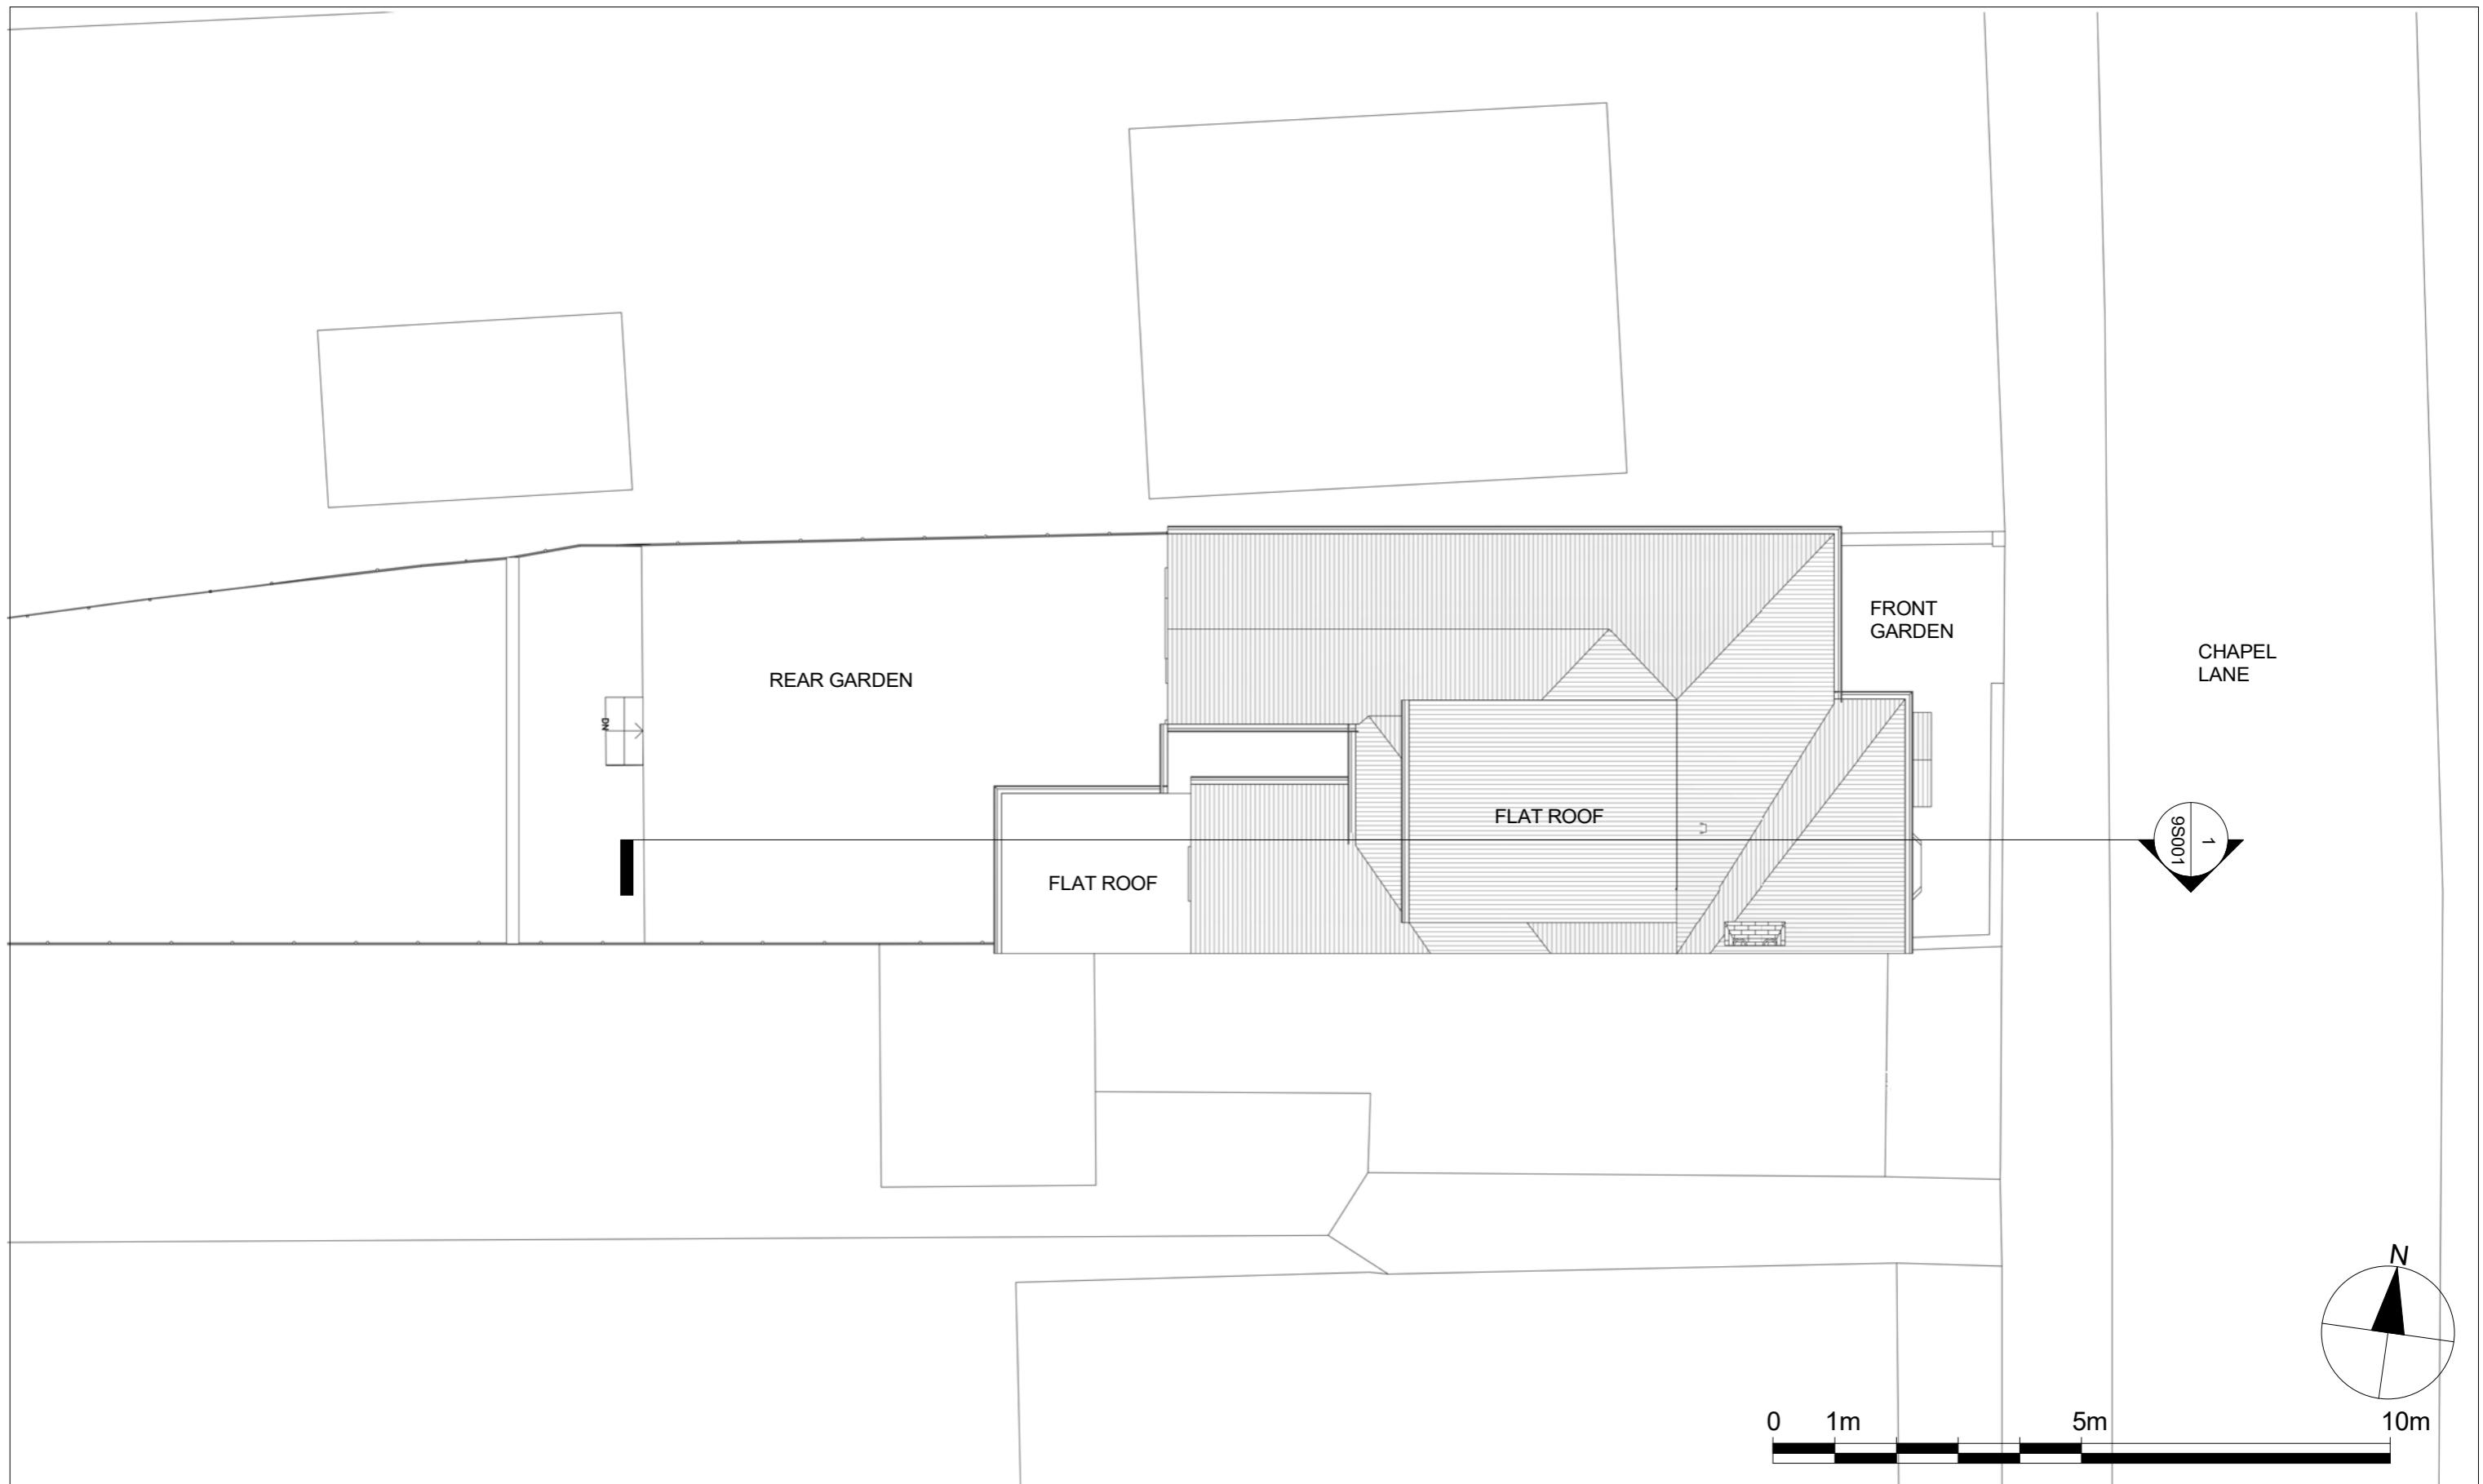

Notes.  
 Contractors must verify all dimensions at the site before commencing any work.  
 No construction work before Building Control approval and structural engineer confirmation.  
 Any discrepancies to be reported to Gridline.  
 All drawings are to be read in conjunction with all relevant drawings and specifications.

**Project No.S**

REV	DATE	DESCRIPTION	BY	CH

**PROJECT TITLE**  
 54 Chapel Ln, Uxbridge  
 London, UB8 3DS

**DATE**  
 Dec. 2023

**Project No.**  
 7978

**DRAWING TITLE**  
 Proposed - Roof Plan

**CLIENT**  
 Mr Weiss

**SCALE @ A3** **Drawn by:**  
 1:100 Sara

  
 PLANNING SERVICES  
 Unit 9b, The High Cross Centre,  
 Fountayne Rd,  
 N15 4BE  
 TEL: 020 8802 3480  
[www.sampplanning.co.uk](http://www.sampplanning.co.uk)

2 Front  
1 : 100

1 Rear  
1 : 100



Notes.  
Contractors must verify all dimensions at the site before commencing any work.  
No construction work before Building Control approval and structural engineer confirmation.  
Any discrepancies to be reported to Gridline.  
All drawings are to be read in conjunction with all relevant drawings and specifications.

**Project No.S**

REV	DATE	DESCRIPTION	BY	CH
-----	------	-------------	----	----

**PROJECT TITLE**  
54 Chapel Ln, Uxbridge  
London, UB8 3DS

**DATE**  
Dec. 2023

**Project No.**  
7978

**DRAWING TITLE**  
Proposed - Front/ Rear Elevations


**CLIENT**  
Mr Weiss

**DRAWING No.**  
PR - E001

**SCALE @ A3**  
1:100

**Drawn by:**  
Sara

  
PLANNING SERVICES  
Unit 9b, The High Cross Centre,  
Fountayne Rd,  
N15 4BE  
TEL: 020 8802 3480  
[www.sampplanning.co.uk](http://www.sampplanning.co.uk)

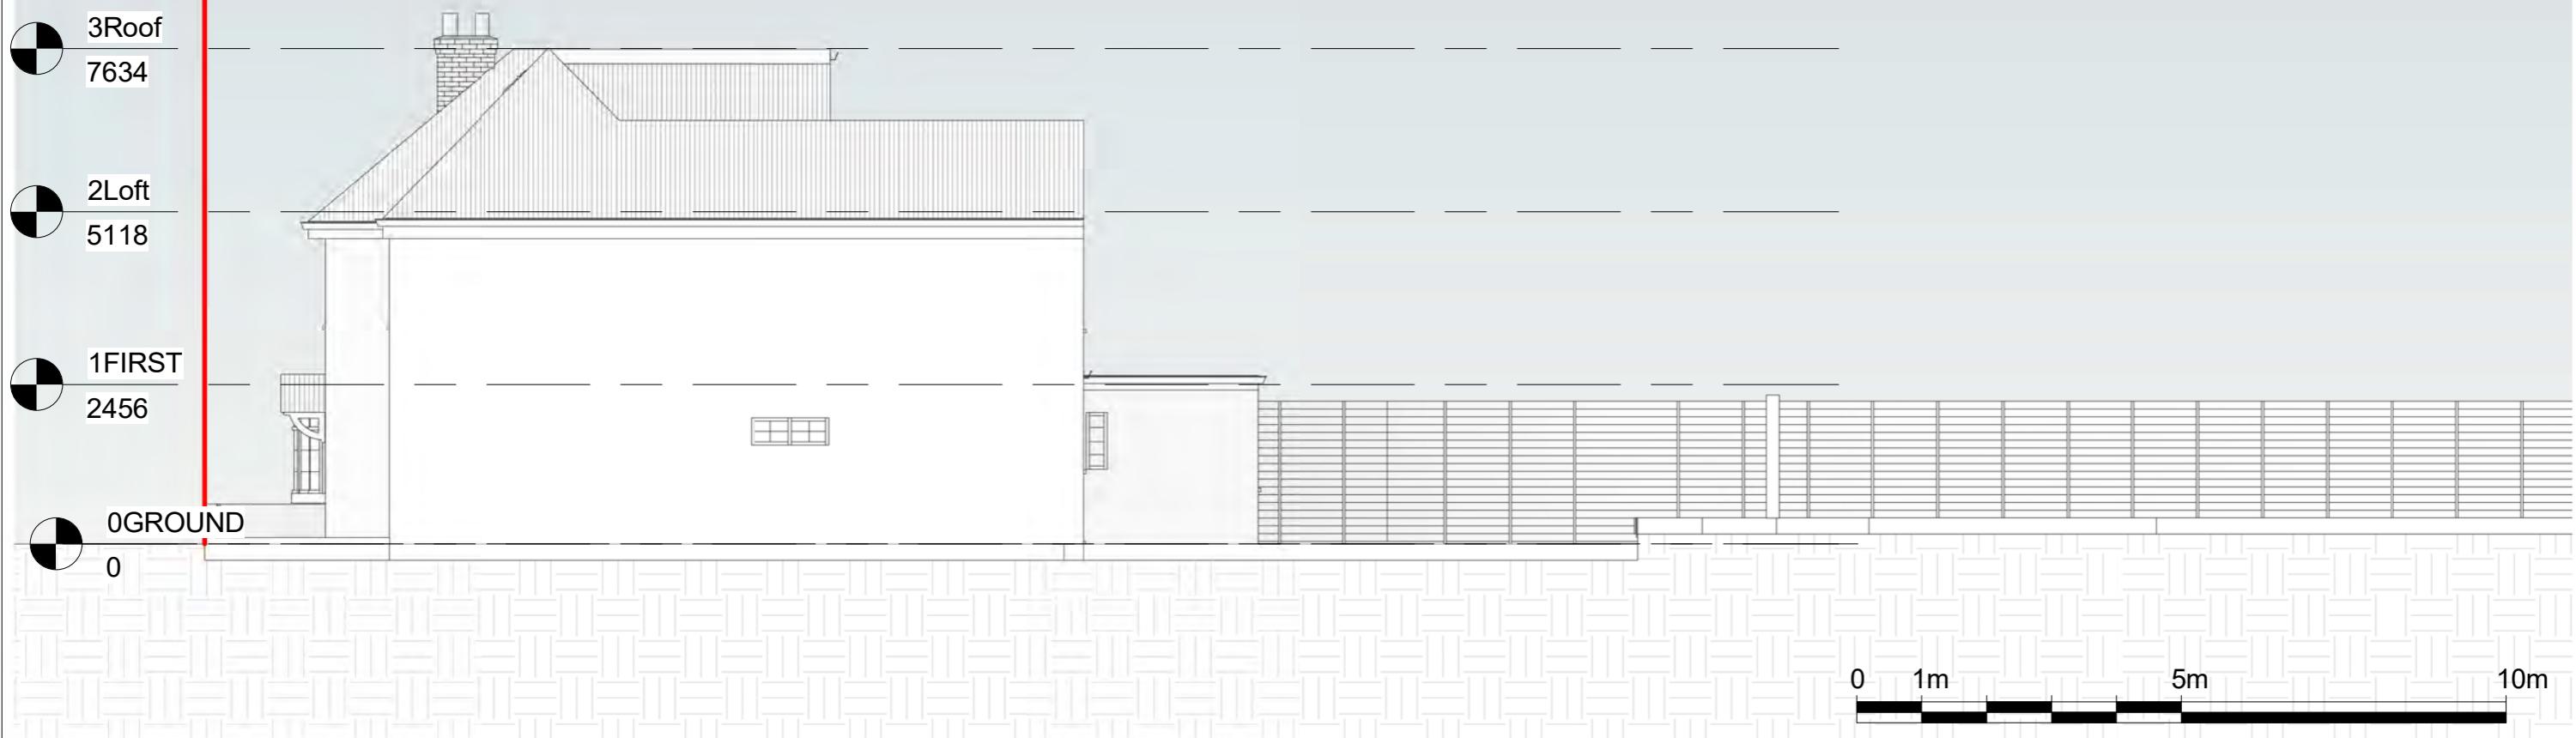

Notes.  
Contractors must verify all dimensions at the site before commencing any work.  
No construction work before Building Control approval and structural engineer confirmation.  
Any discrepancies to be reported to Gridline.  
All drawings are to be read in conjunction with all relevant drawings and specifications.

### Project No.S

REV	DATE	DESCRIPTION	BY	CH

**PROJECT TITLE**  
54 Chapel Ln, Uxbridge  
London, UB8 3DS

**DATE**  
Dec. 2023

**Project No.**  
7978

**DRAWING TITLE**  
Proposed - Side Elevation 1

**CLIENT**  
Mr Weiss

**DRAWING No.**  
PR - E002

**SCALE @ A3**  
1:100

**Drawn by:**  
Sara

  
PLANNING SERVICES  
Unit 9b, The High Cross Centre,  
Fountayne Rd,  
N15 4BE  
TEL: 020 8802 3480  
[www.sampplanning.co.uk](http://www.sampplanning.co.uk)



Notes.  
Contractors must verify all dimensions at the site before commencing any work.  
No construction work before Building Control approval and structural engineer confirmation.  
Any discrepancies to be reported to Gridline.  
All drawings are to be read in conjunction with all relevant drawings and specifications.

### Project No.S

REV	DATE	DESCRIPTION	BY	CH

**PROJECT TITLE**  
54 Chapel Ln, Uxbridge  
London, UB8 3DS

**DATE**  
Dec. 2023

**Project No.**  
7978

**DRAWING TITLE**  
Proposed - Side Elevation 2


**CLIENT**  
Mr Weiss

**DRAWING No.**  
PR - E003

**SCALE @ A3**  
1:100

**Drawn by:**  
Sara

  
PLANNING SERVICES  
Unit 9b, The High Cross Centre,  
Fountayne Rd,  
N15 4BE  
TEL: 020 8803 3480  
[www.samplanning.co.uk](http://www.samplanning.co.uk)

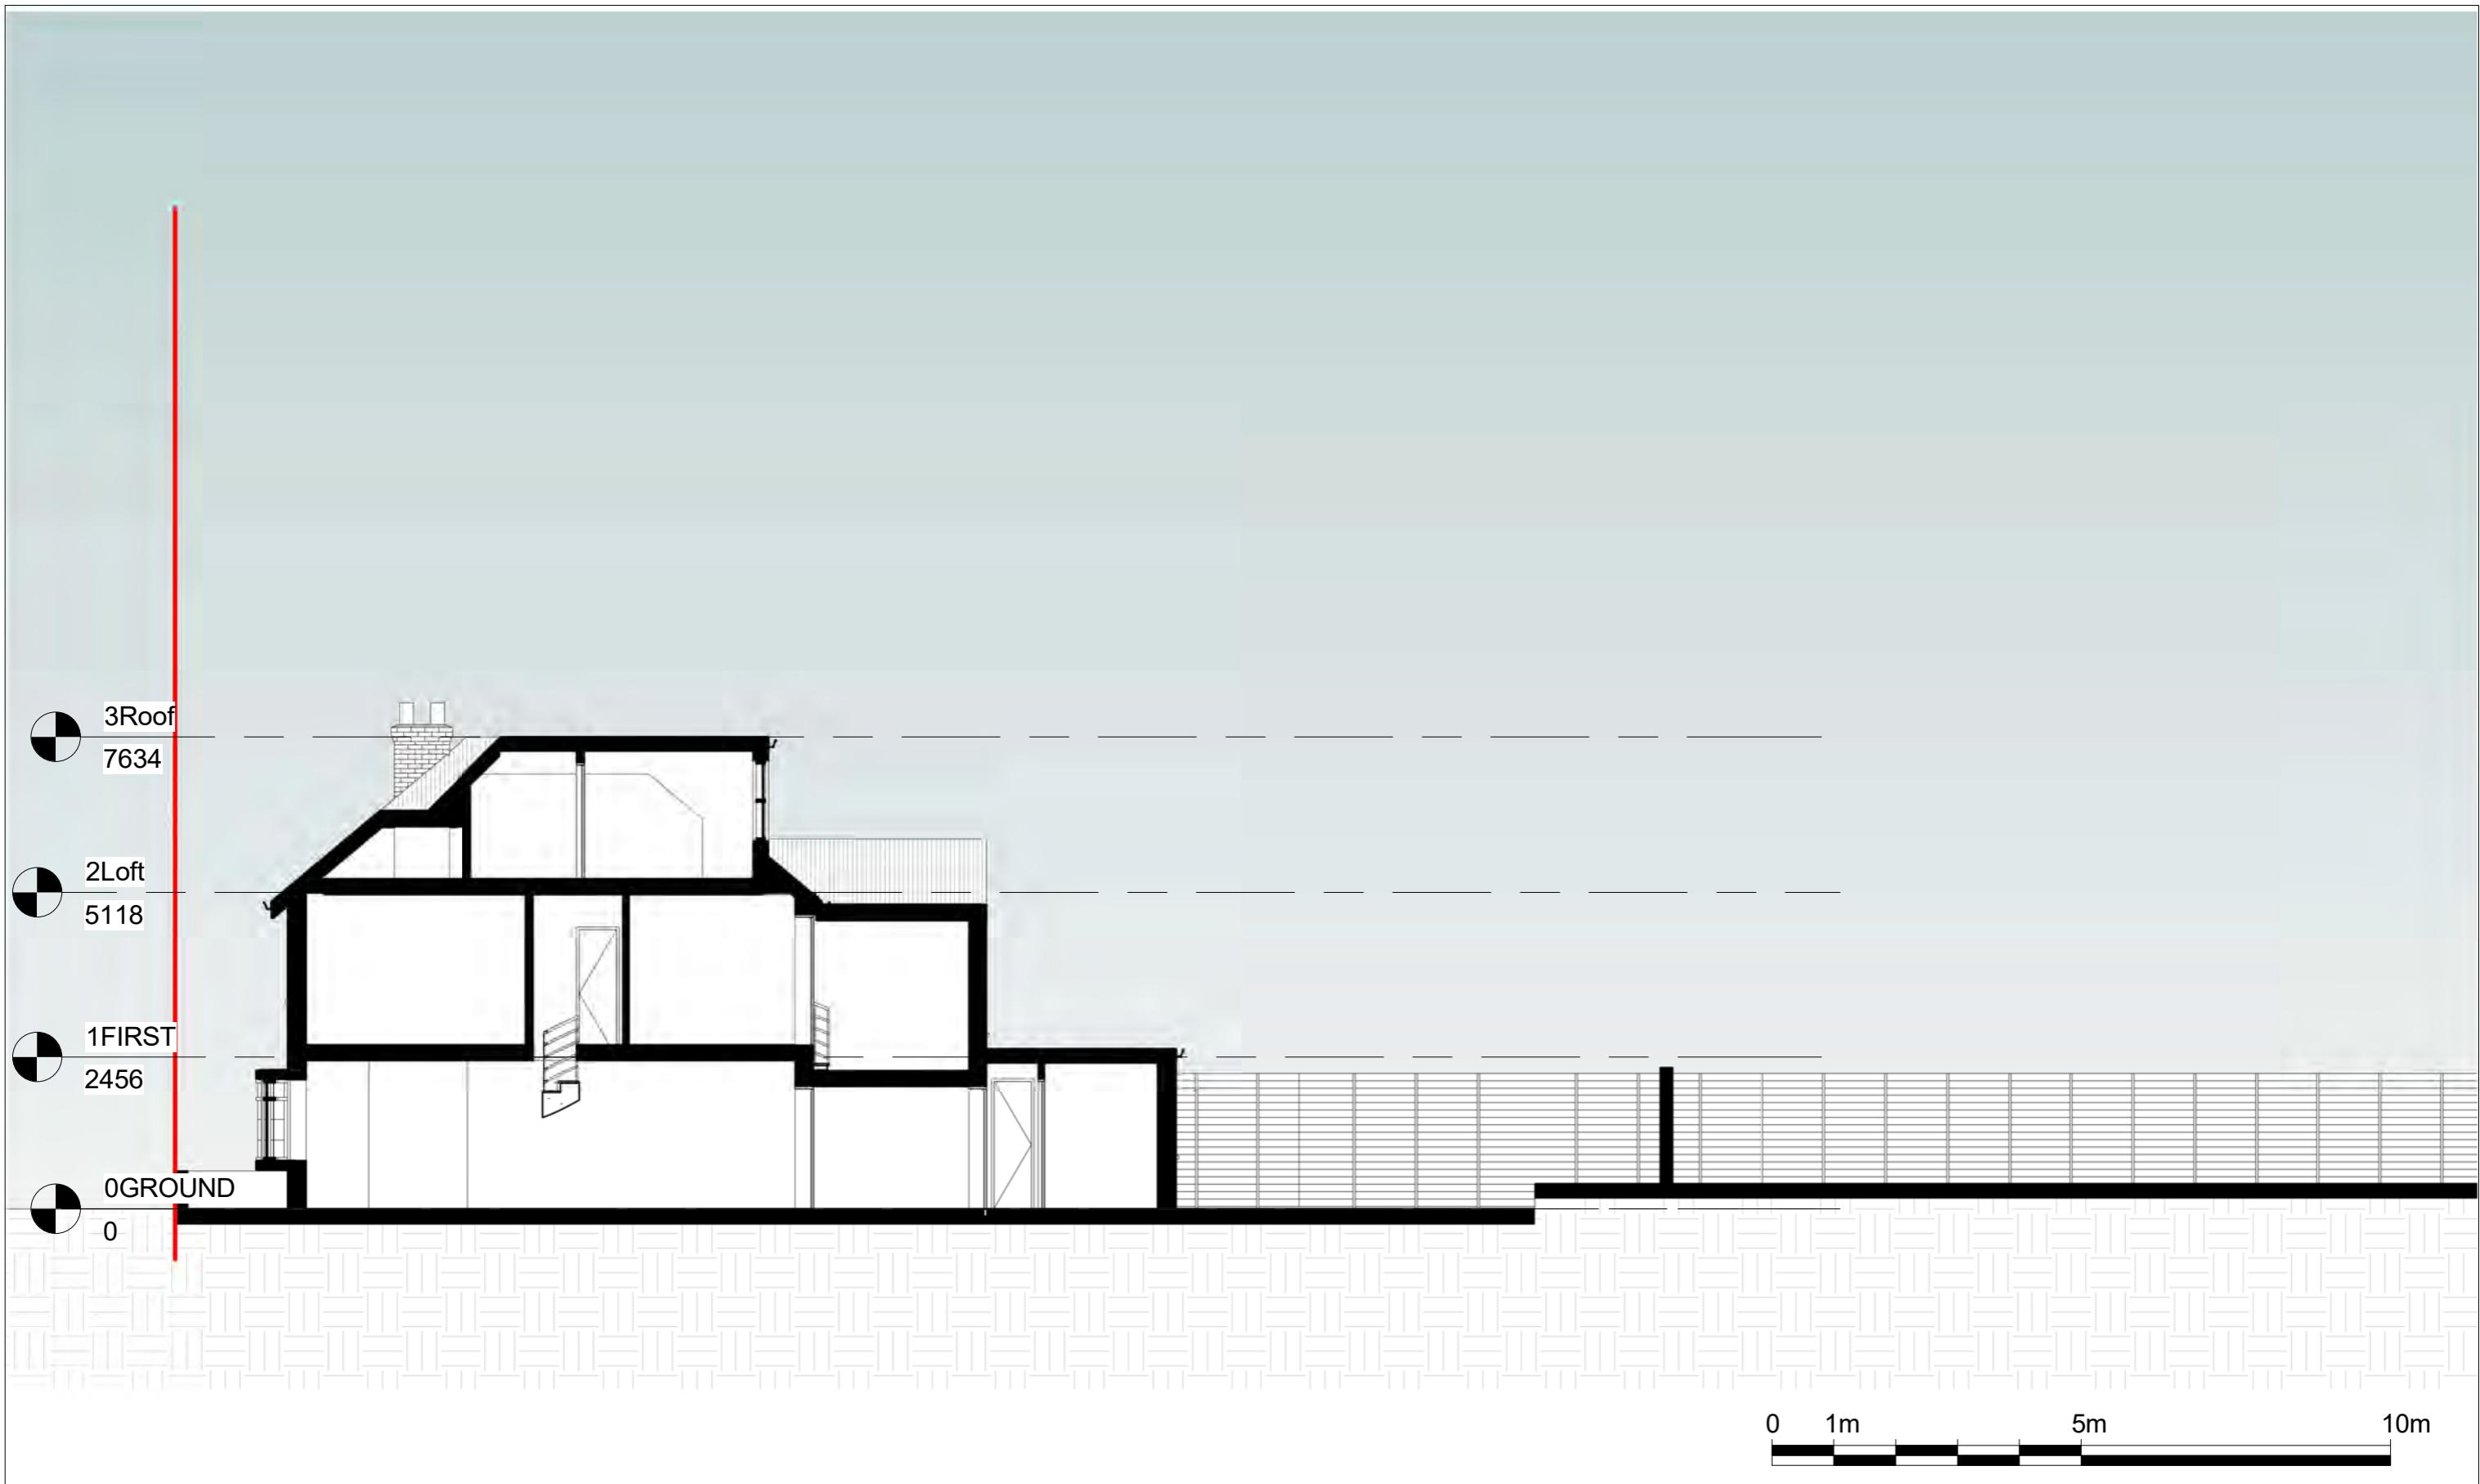

Notes.  
 Contractors must verify all dimensions at the site before commencing any work.  
 No construction work before Building Control approval and structural engineer confirmation.  
 Any discrepancies to be reported to Gridline.  
 All drawings are to be read in conjunction with all relevant drawings and specifications.

Project No.S				
REV	DATE	DESCRIPTION	BY	CH

**PROJECT TITLE**  
 54 Chapel Ln, Uxbridge  
 London, UB8 3DS

**DATE**  
 Dec. 2023

**DRAWING TITLE**  
 Proposed - Section 1

**CLIENT**  
 Mr Weiss


**Project No.**  
 7978

**DRAWING No.**  
 PR - S001

**SCALE @ A3**  
 1:100

**Drawn by:**  
 Sara

  
 PLANNING SERVICES  
 Unit 9b, The High Cross Centre,  
 Fountayne Rd,  
 N15 4BE  
 TEL: 020 8802 3480  
[www.sampplanning.co.uk](http://www.sampplanning.co.uk)

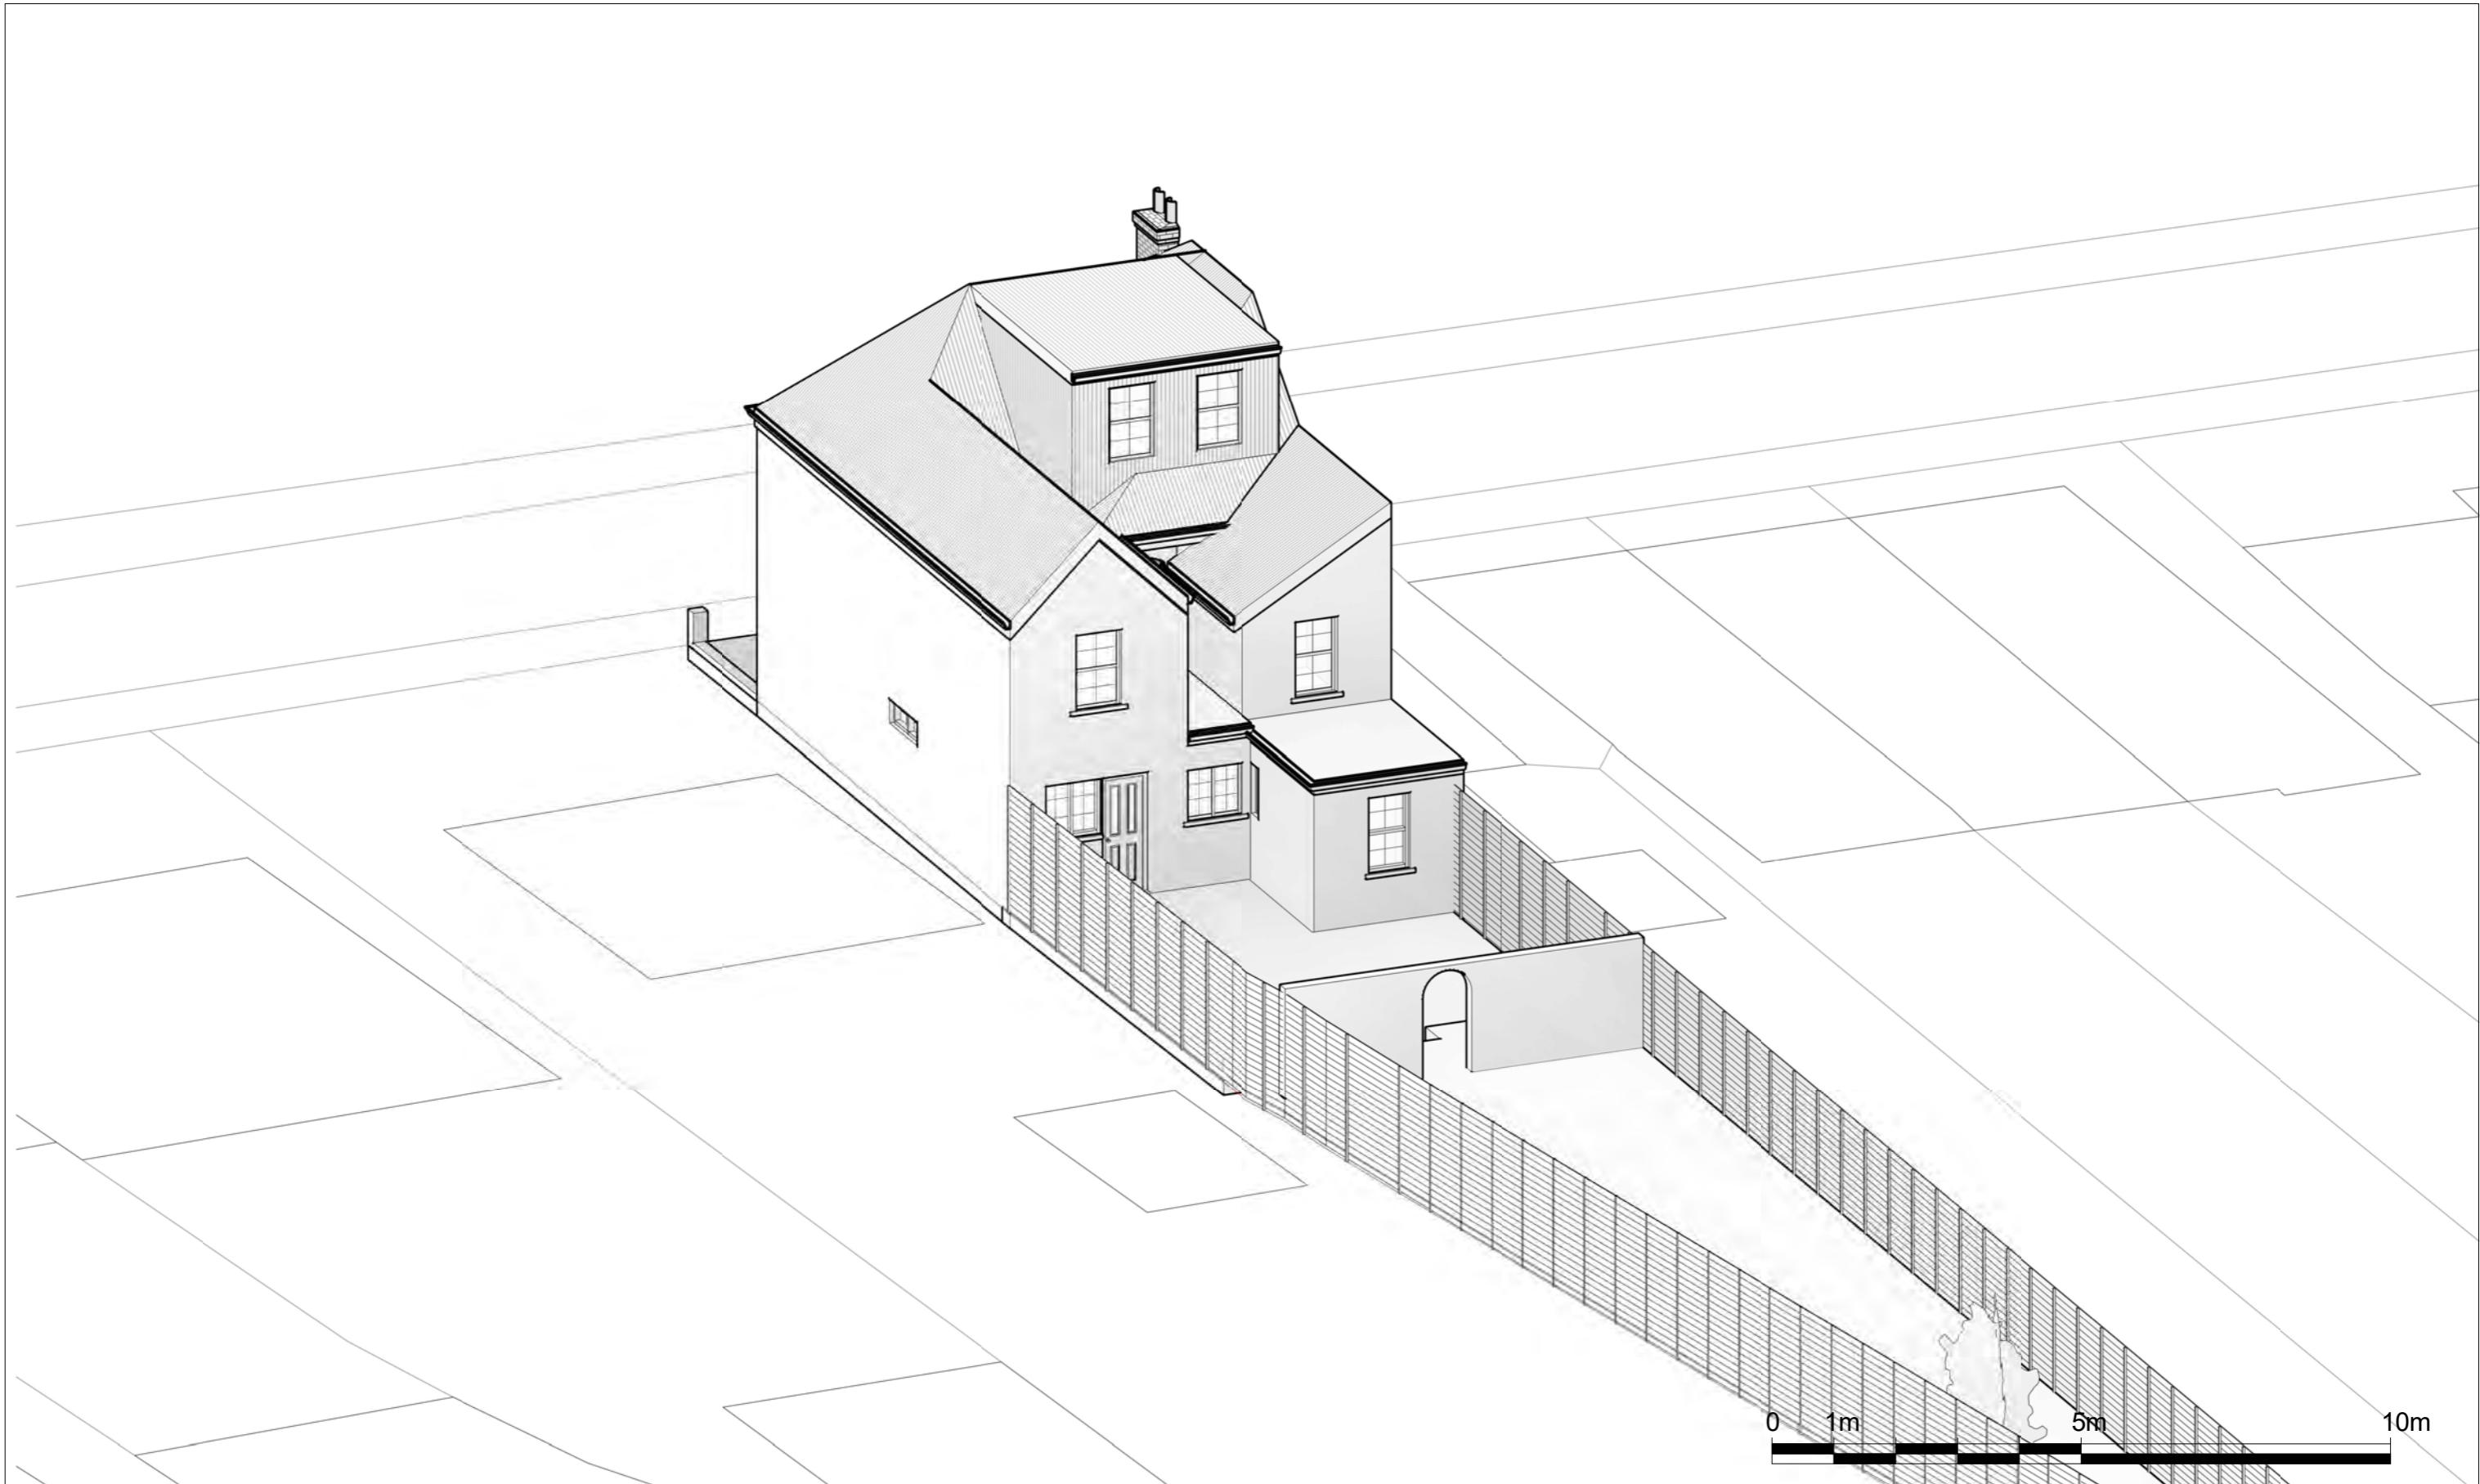

Notes.  
 Contractors must verify all dimensions at the site before commencing any work.  
 No construction work before Building Control approval and structural engineer confirmation.  
 Any discrepancies to be reported to Gridline.  
 All drawings are to be read in conjunction with all relevant drawings and specifications.

#### Project No.S

REV	DATE	DESCRIPTION	BY	CH

**PROJECT TITLE**  
**54 Chapel Ln, Uxbridge**  
**London, UB8 3DS**

**DATE**  
 Dec. 2023

**Project No.**  
 7978

**DRAWING TITLE**  
**Proposed - Perspective view**

**CLIENT**  
**Mr Weiss**

**DRAWING No.**  
 PR - PE001

**SCALE @ A3**  
 1:100

**Drawn by:**  
 Sara

  
**SA**  
 PLANNING SERVICES  
 Unit 9b, The High Cross Centre,  
 Fountayne Rd,  
 N15 4BE  
 TEL: 020 8802 3480  
[www.saplanning.co.uk](http://www.saplanning.co.uk)