


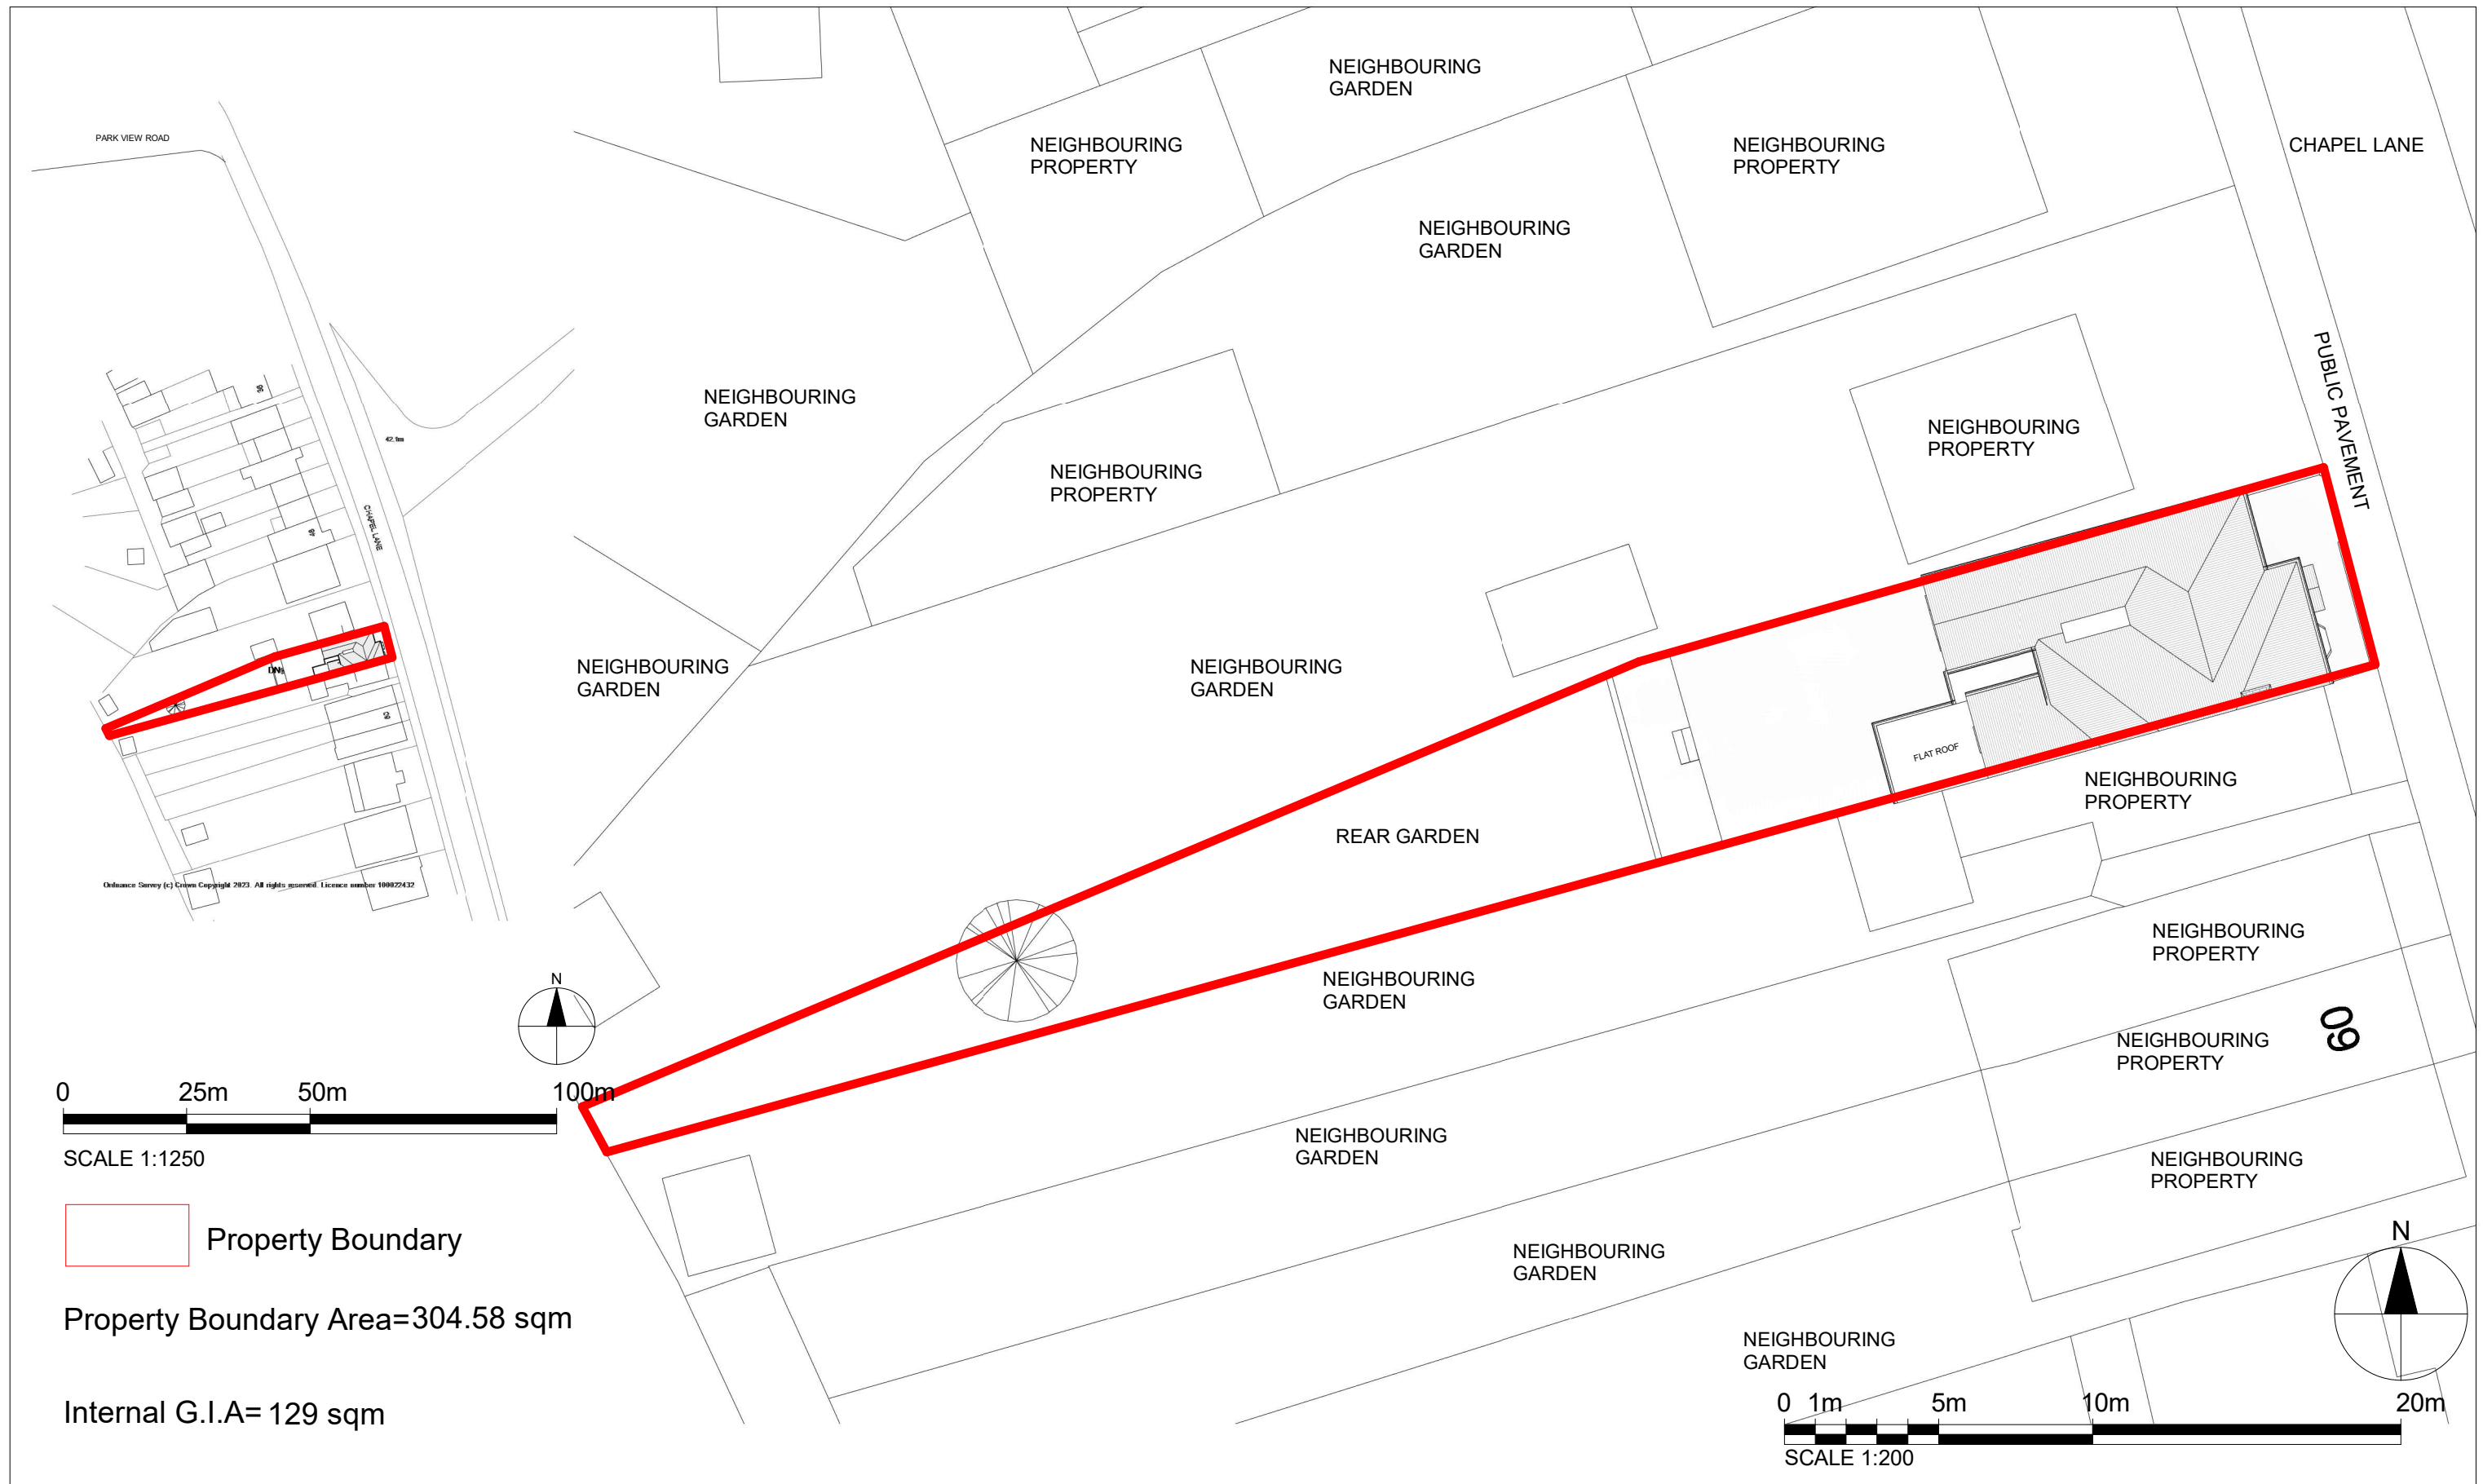


0 25m 50m 100m
SCALE 1:1250

Property Boundary

Property Boundary Area=304.58 sqm

Internal G.I.A= 129 sqm

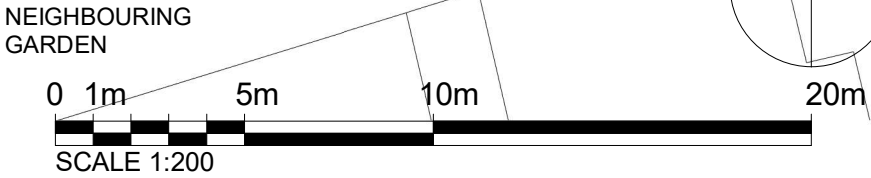


Notes.
Contractors must verify all dimensions at the site before comencing any work.
No construction work before Building Control approval and structural engineer confirmation.
Any discrepancies to be reported to Gridline.
All drawings are to be read in conjunction with all relevant drawings and specifications.

Project No.S				
REV	DATE	DESCRIPTION	BY	CH

PROJECT TITLE	
54 Chapel Ln, Uxbridge London, UB8 3DS	
DATE	Project No.
Nov. 2023	7838

DRAWING TITLE		
Existing - Os Map/ Location Plan		
CLIENT		
Mr Weiss		
DRAWING No.	SCALE @ A3	Drawn by:
EX - L001		Niloufar

 

PLANNING SERVICES
Unit 9b, The High Cross Centre,
Fountainy Rd,
N154BE
TEL: 020 8802 3480
www.samplanning.co.uk



Notes.
Contractors must verify all dimensions at the site before comencing any work.
No construction work before Building Control approval and structural engineer confirmation.
Any discrepancies to be reported to Gridline.
All drawings are to be read in conjunction with all relevant drawings and specifications.


Project No.S				
REV	DATE	DESCRIPTION	BY	CH

PROJECT TITLE	
54 Chapel Ln, Uxbridge London, UB8 3DS	
DATE	Project No.
Nov. 2023	7838

DRAWING TITLE		
Existing - Ground Floor		
CLIENT		
Mr Weiss		
DRAWING No.	SCALE @ A3	Drawn by:
EX - P001	1:100	Niloufar



PLANNING SERVICES
Unit 9b, The High Cross Centre,
Fountainy Rd,
N154BE
TEL: 020 8802 3480
www.samplanning.co.uk

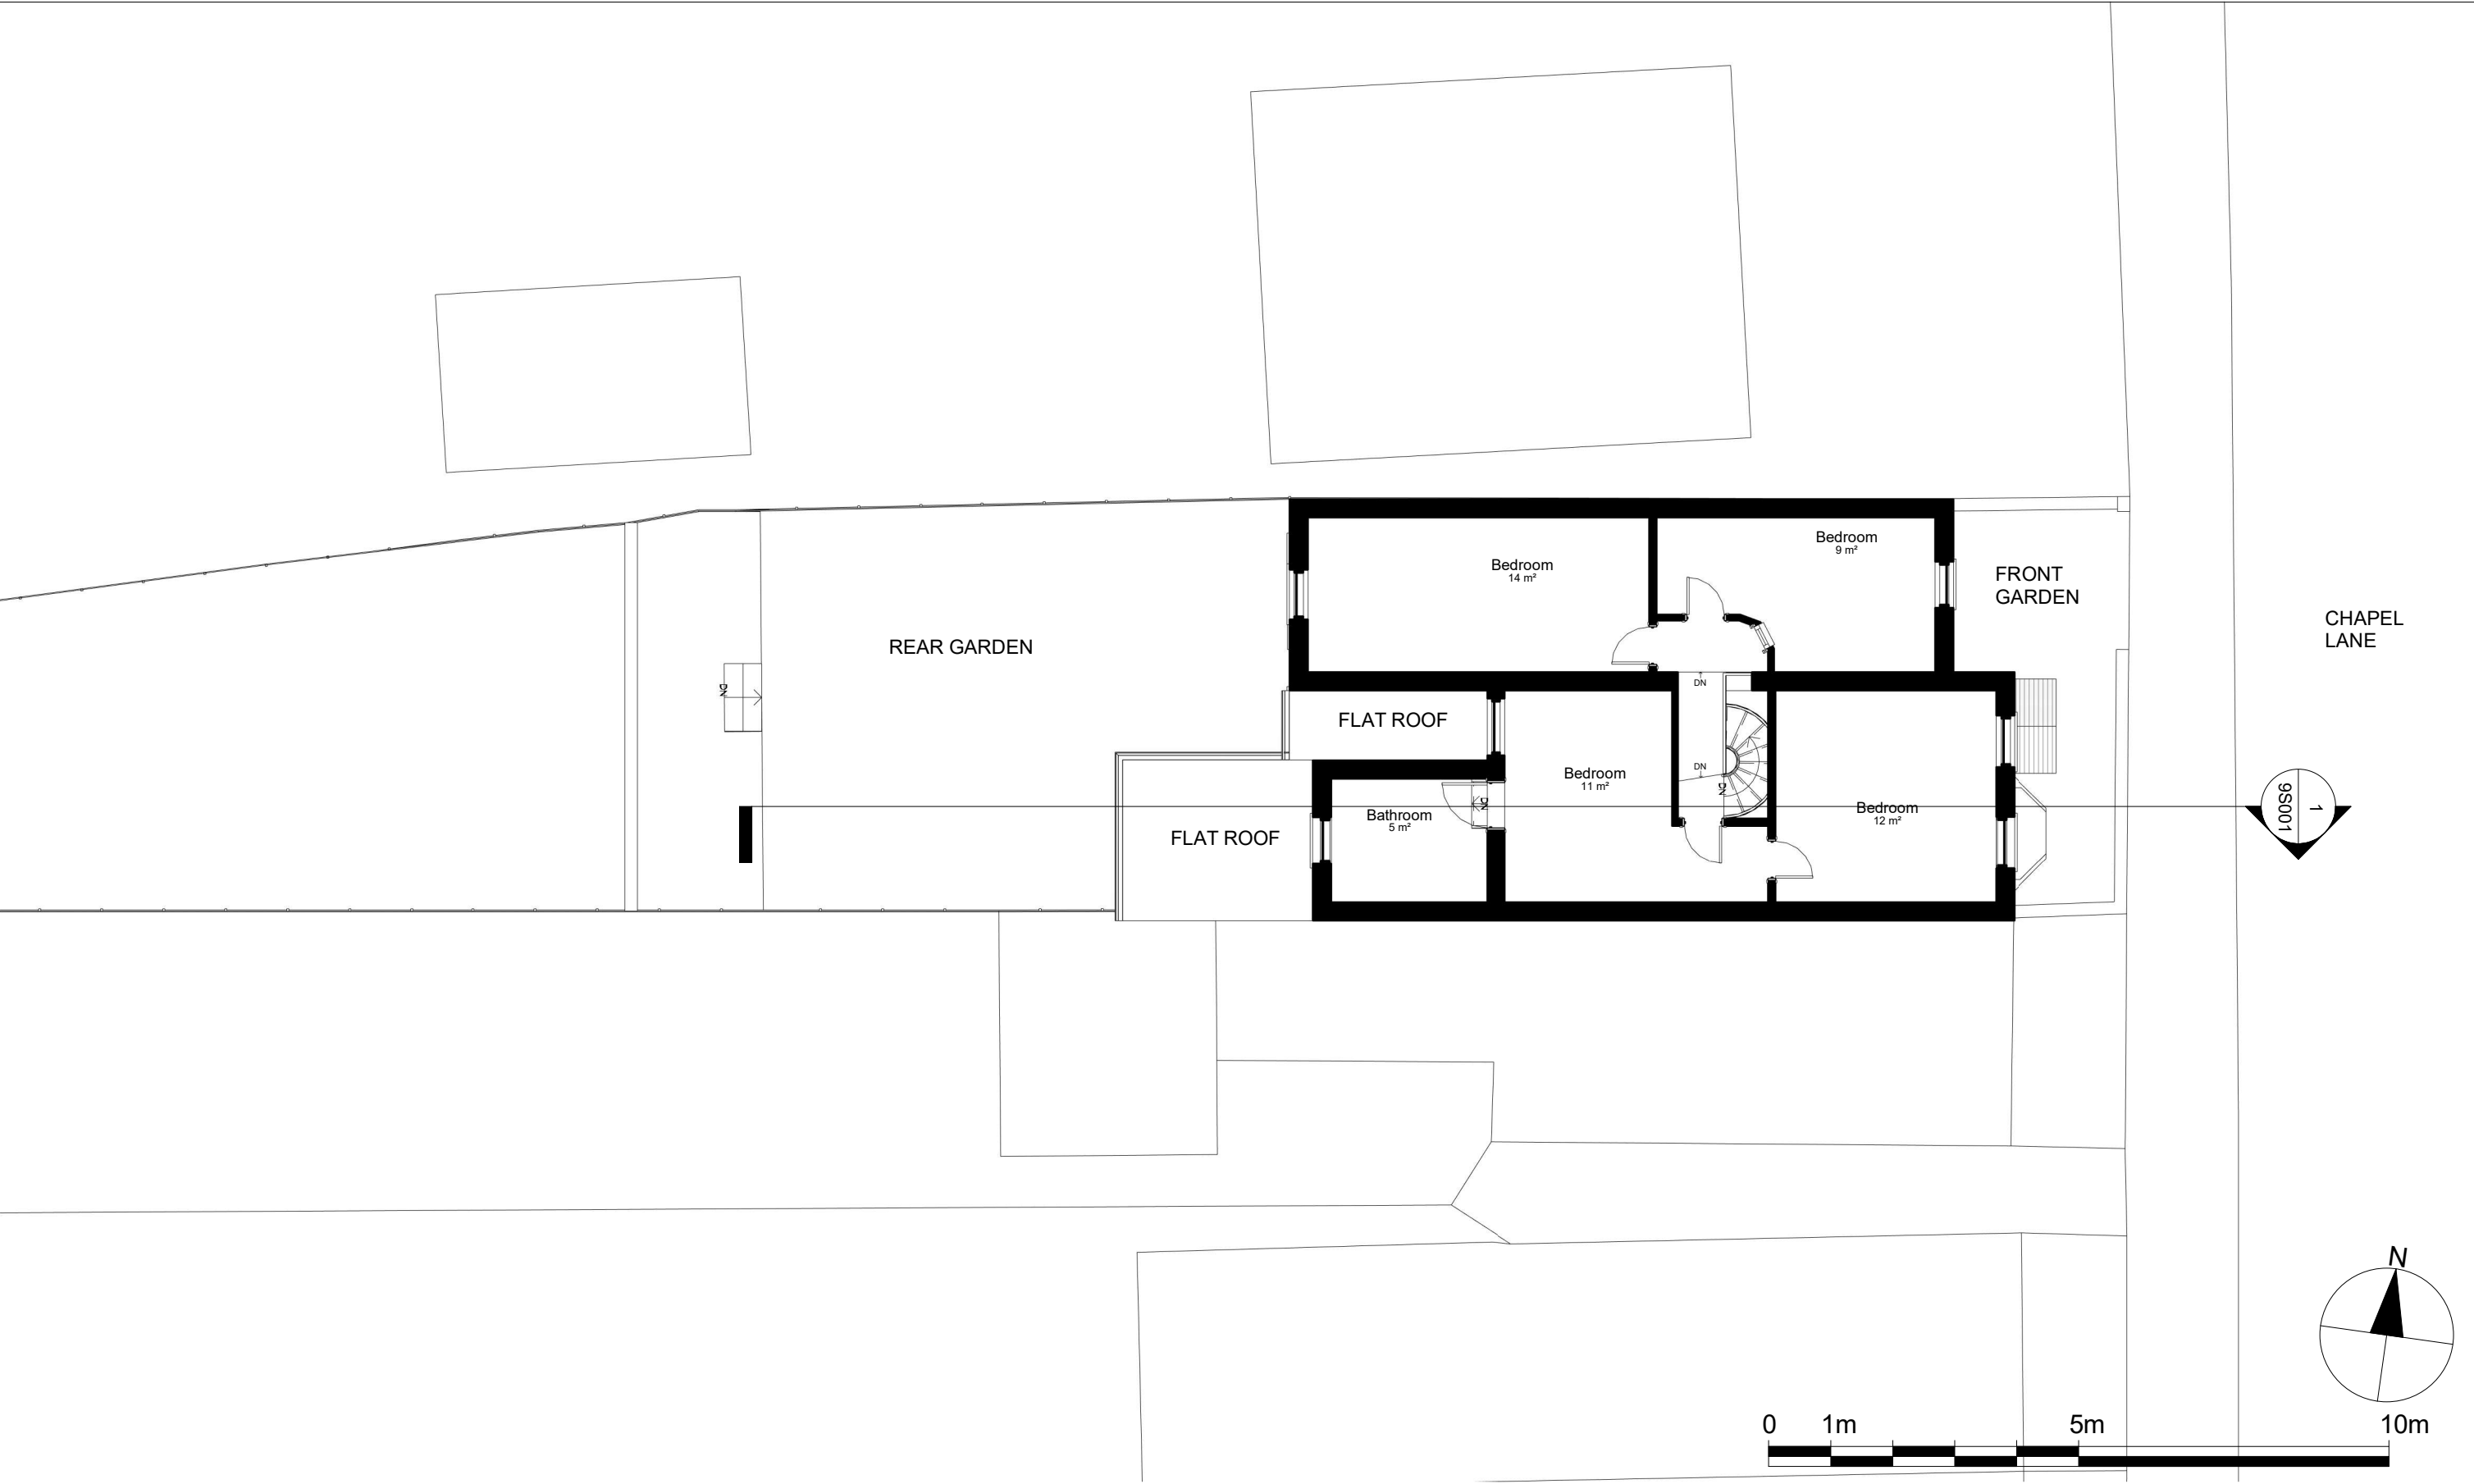

Notes.
Contractors must verify all dimensions at the site before comencing any work.
No construction work before Building Control approval and structural engineer confirmation.
Any discrepancies to be reported to Gridline.
All drawings are to be read in conjunction with all relevant drawings and specifications.


Project No.S				
REV	DATE	DESCRIPTION	BY	CH

PROJECT TITLE	
54 Chapel Ln, Uxbridge London, UB8 3DS	
DATE	Project No.
Nov. 2023	7838

DRAWING TITLE		
Existing - First Floor		
CLIENT		
Mr Weiss		
DRAWING No.	SCALE @ A3	Drawn by:
EX - P002	1:100	Niloufar



PLANNING SERVICES
Unit 9b, The High Cross Centre,
Fountainy Rd,
N15 4BE
TEL: 020 8802 3480
www.sampling.co.uk

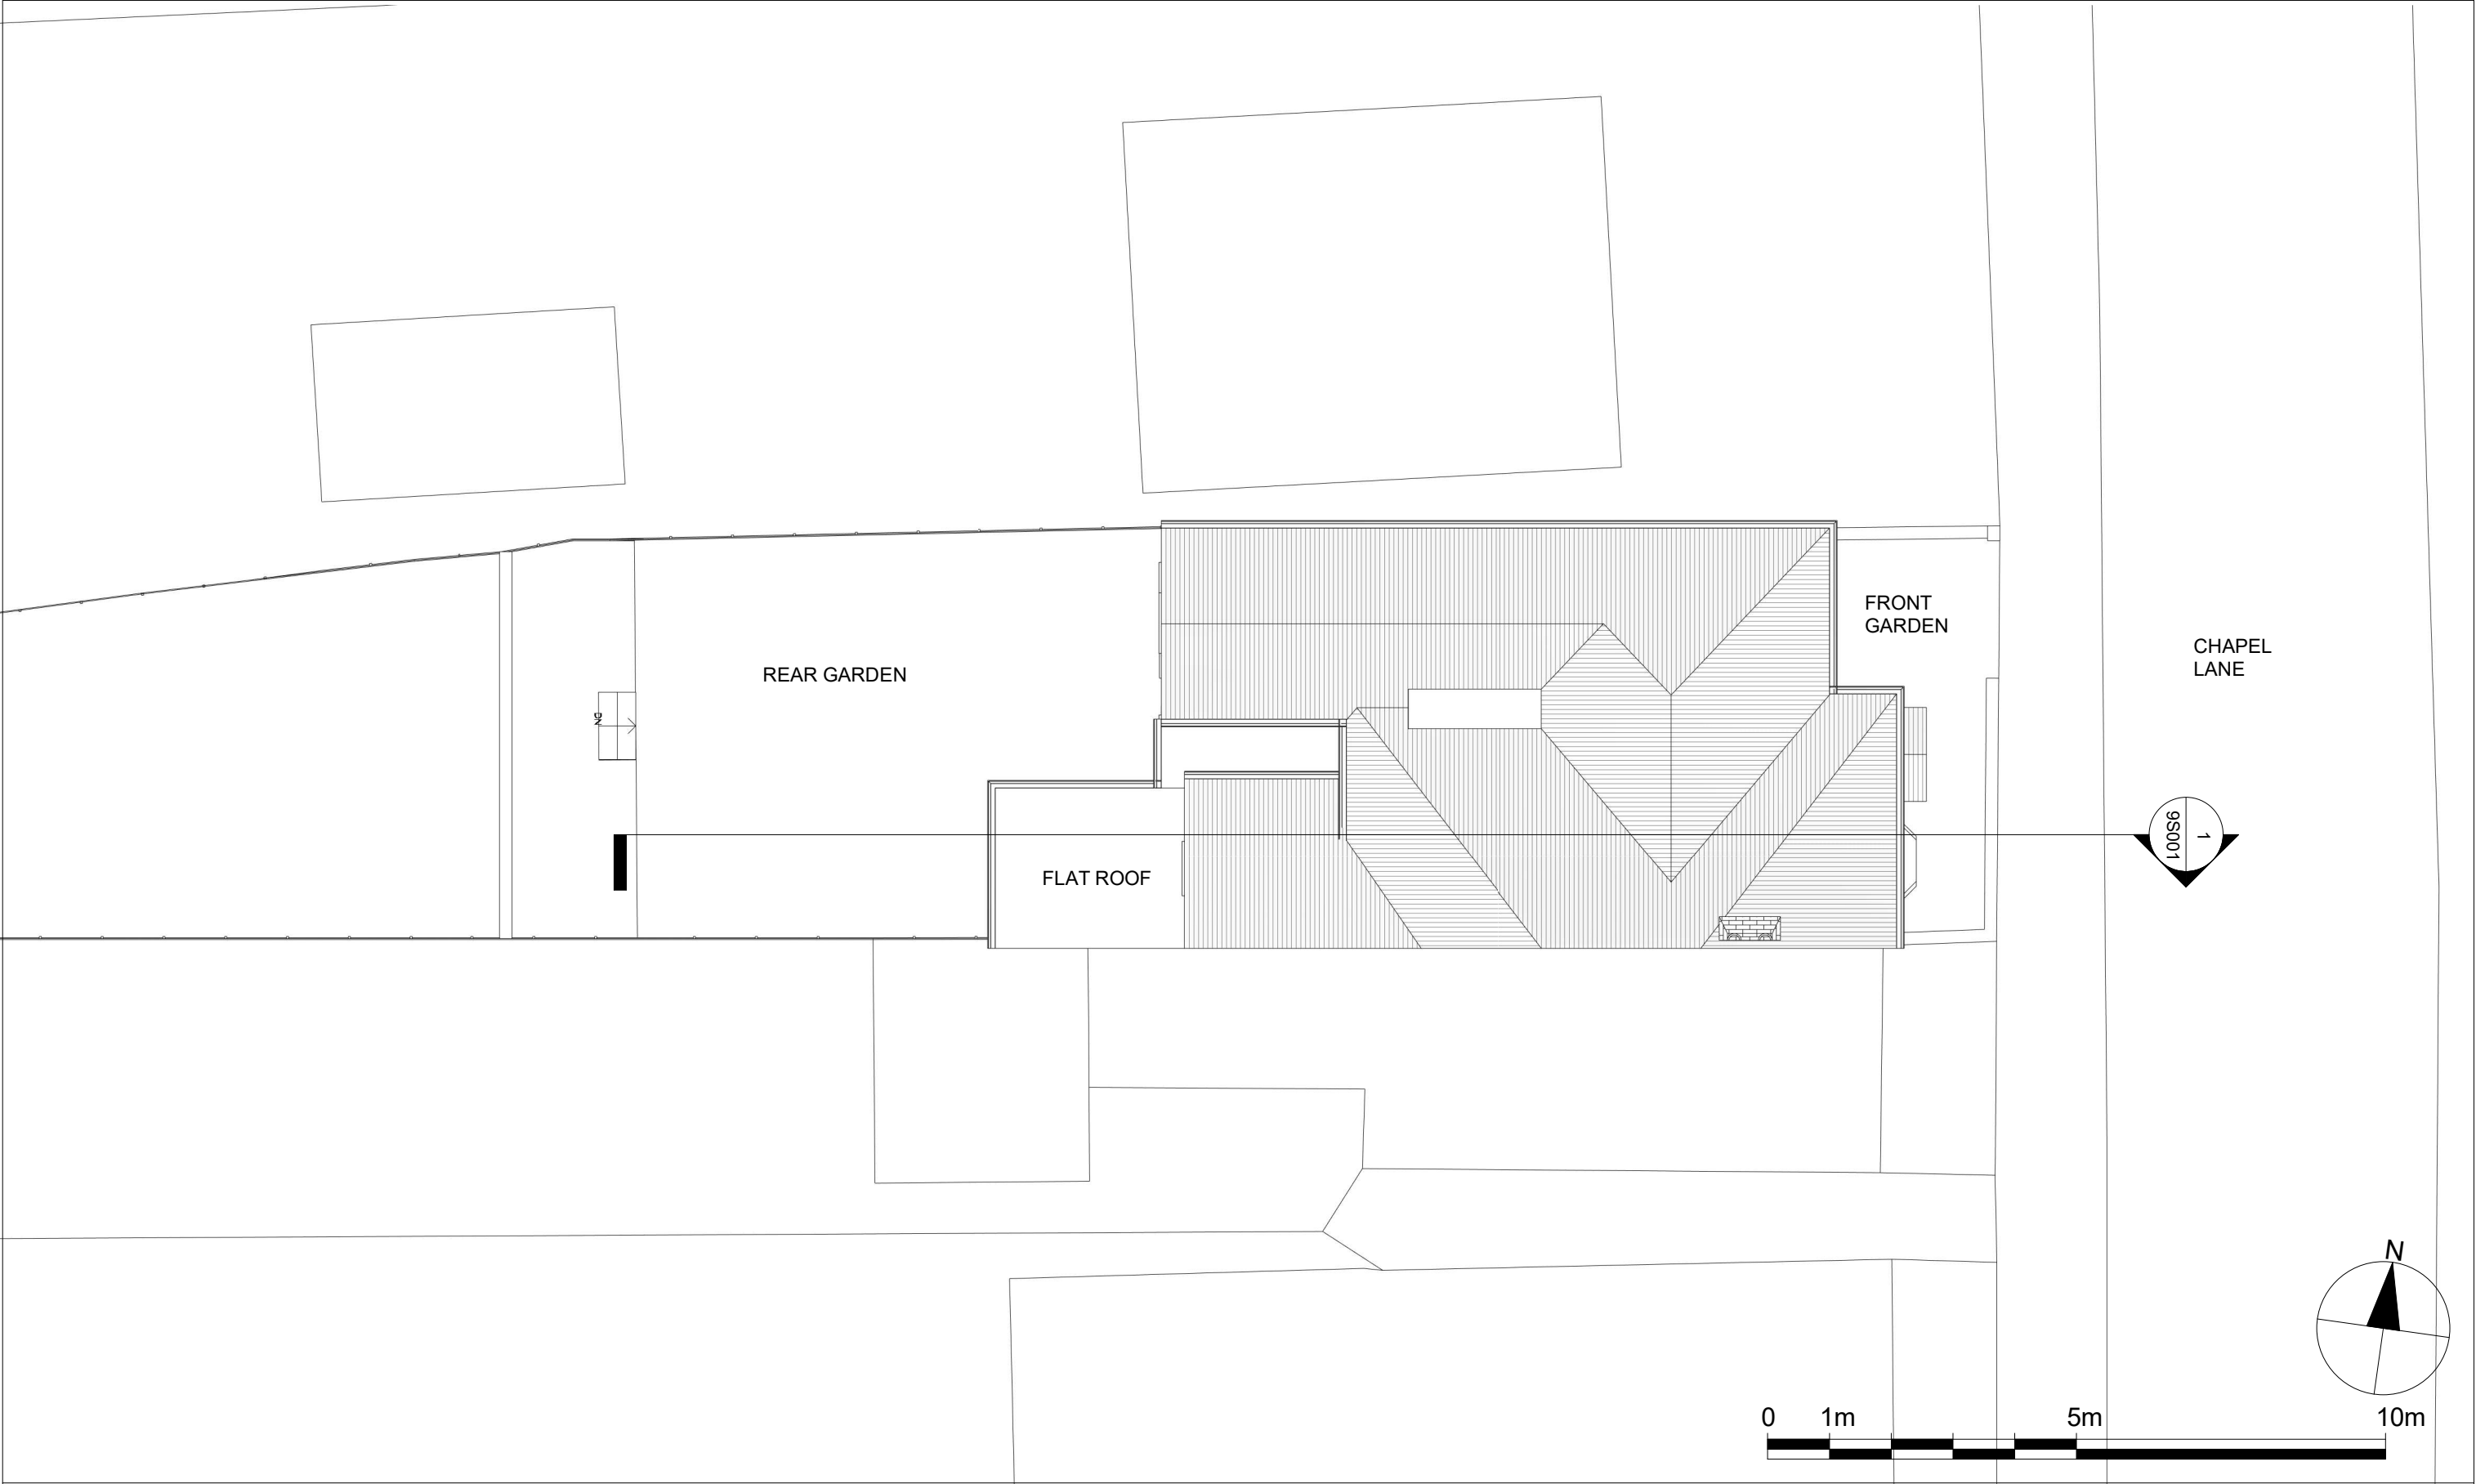

Notes.
Contractors must verify all dimensions at the site before comencing any work.
No construction work before Building Control approval and structural engineer confirmation.
Any discrepancies to be reported to Gridline.
All drawings are to be read in conjunction with all relevant drawings and specifications.

Project No.S				
REV	DATE	DESCRIPTION	BY	CH

PROJECT TITLE	
54 Chapel Ln, Uxbridge London, UB8 3DS	
DATE	Project No.
Nov. 2023	7838

DRAWING TITLE		
Existing - Roof Plan		
CLIENT		
Mr Weiss		
DRAWING No.	SCALE @ A3	Drawn by:
EX - P003	1:100	Niloufar



PLANNING SERVICES
Unit 9b, The High Cross Centre,
Fountainy Rd,
N154BE
TEL: 020 8802 3480
www.samplanning.co.uk

2 Front
1 : 100

1 Rear
1 : 100



Notes.
Contractors must verify all dimensions at the site before comencing any work.
No construction work before Building Control approval and structural engineer confirmation.
Any discrepancies to be reported to Gridline.
All drawings are to be read in conjunction with all relevant drawings and specifications.

Project No.S				
REV	DATE	DESCRIPTION	BY	CH

PROJECT TITLE
54 Chapel Ln, Uxbridge
London, UB8 3DS

DATE
Nov. 2023

Project No.
7838


DRAWING TITLE
Existing - Front/ Rear Elevations


CLIENT
Mr Weiss

DRAWING No.
EX - E001

SCALE @ A3
1:100

Drawn by:
Niloufar

 
PLANNING SERVICES
Unit 9b, The High Cross Centre,
Fountayne Rd,
N15 4BE
TEL: 020 8802 3480
www.samplanning.co.uk

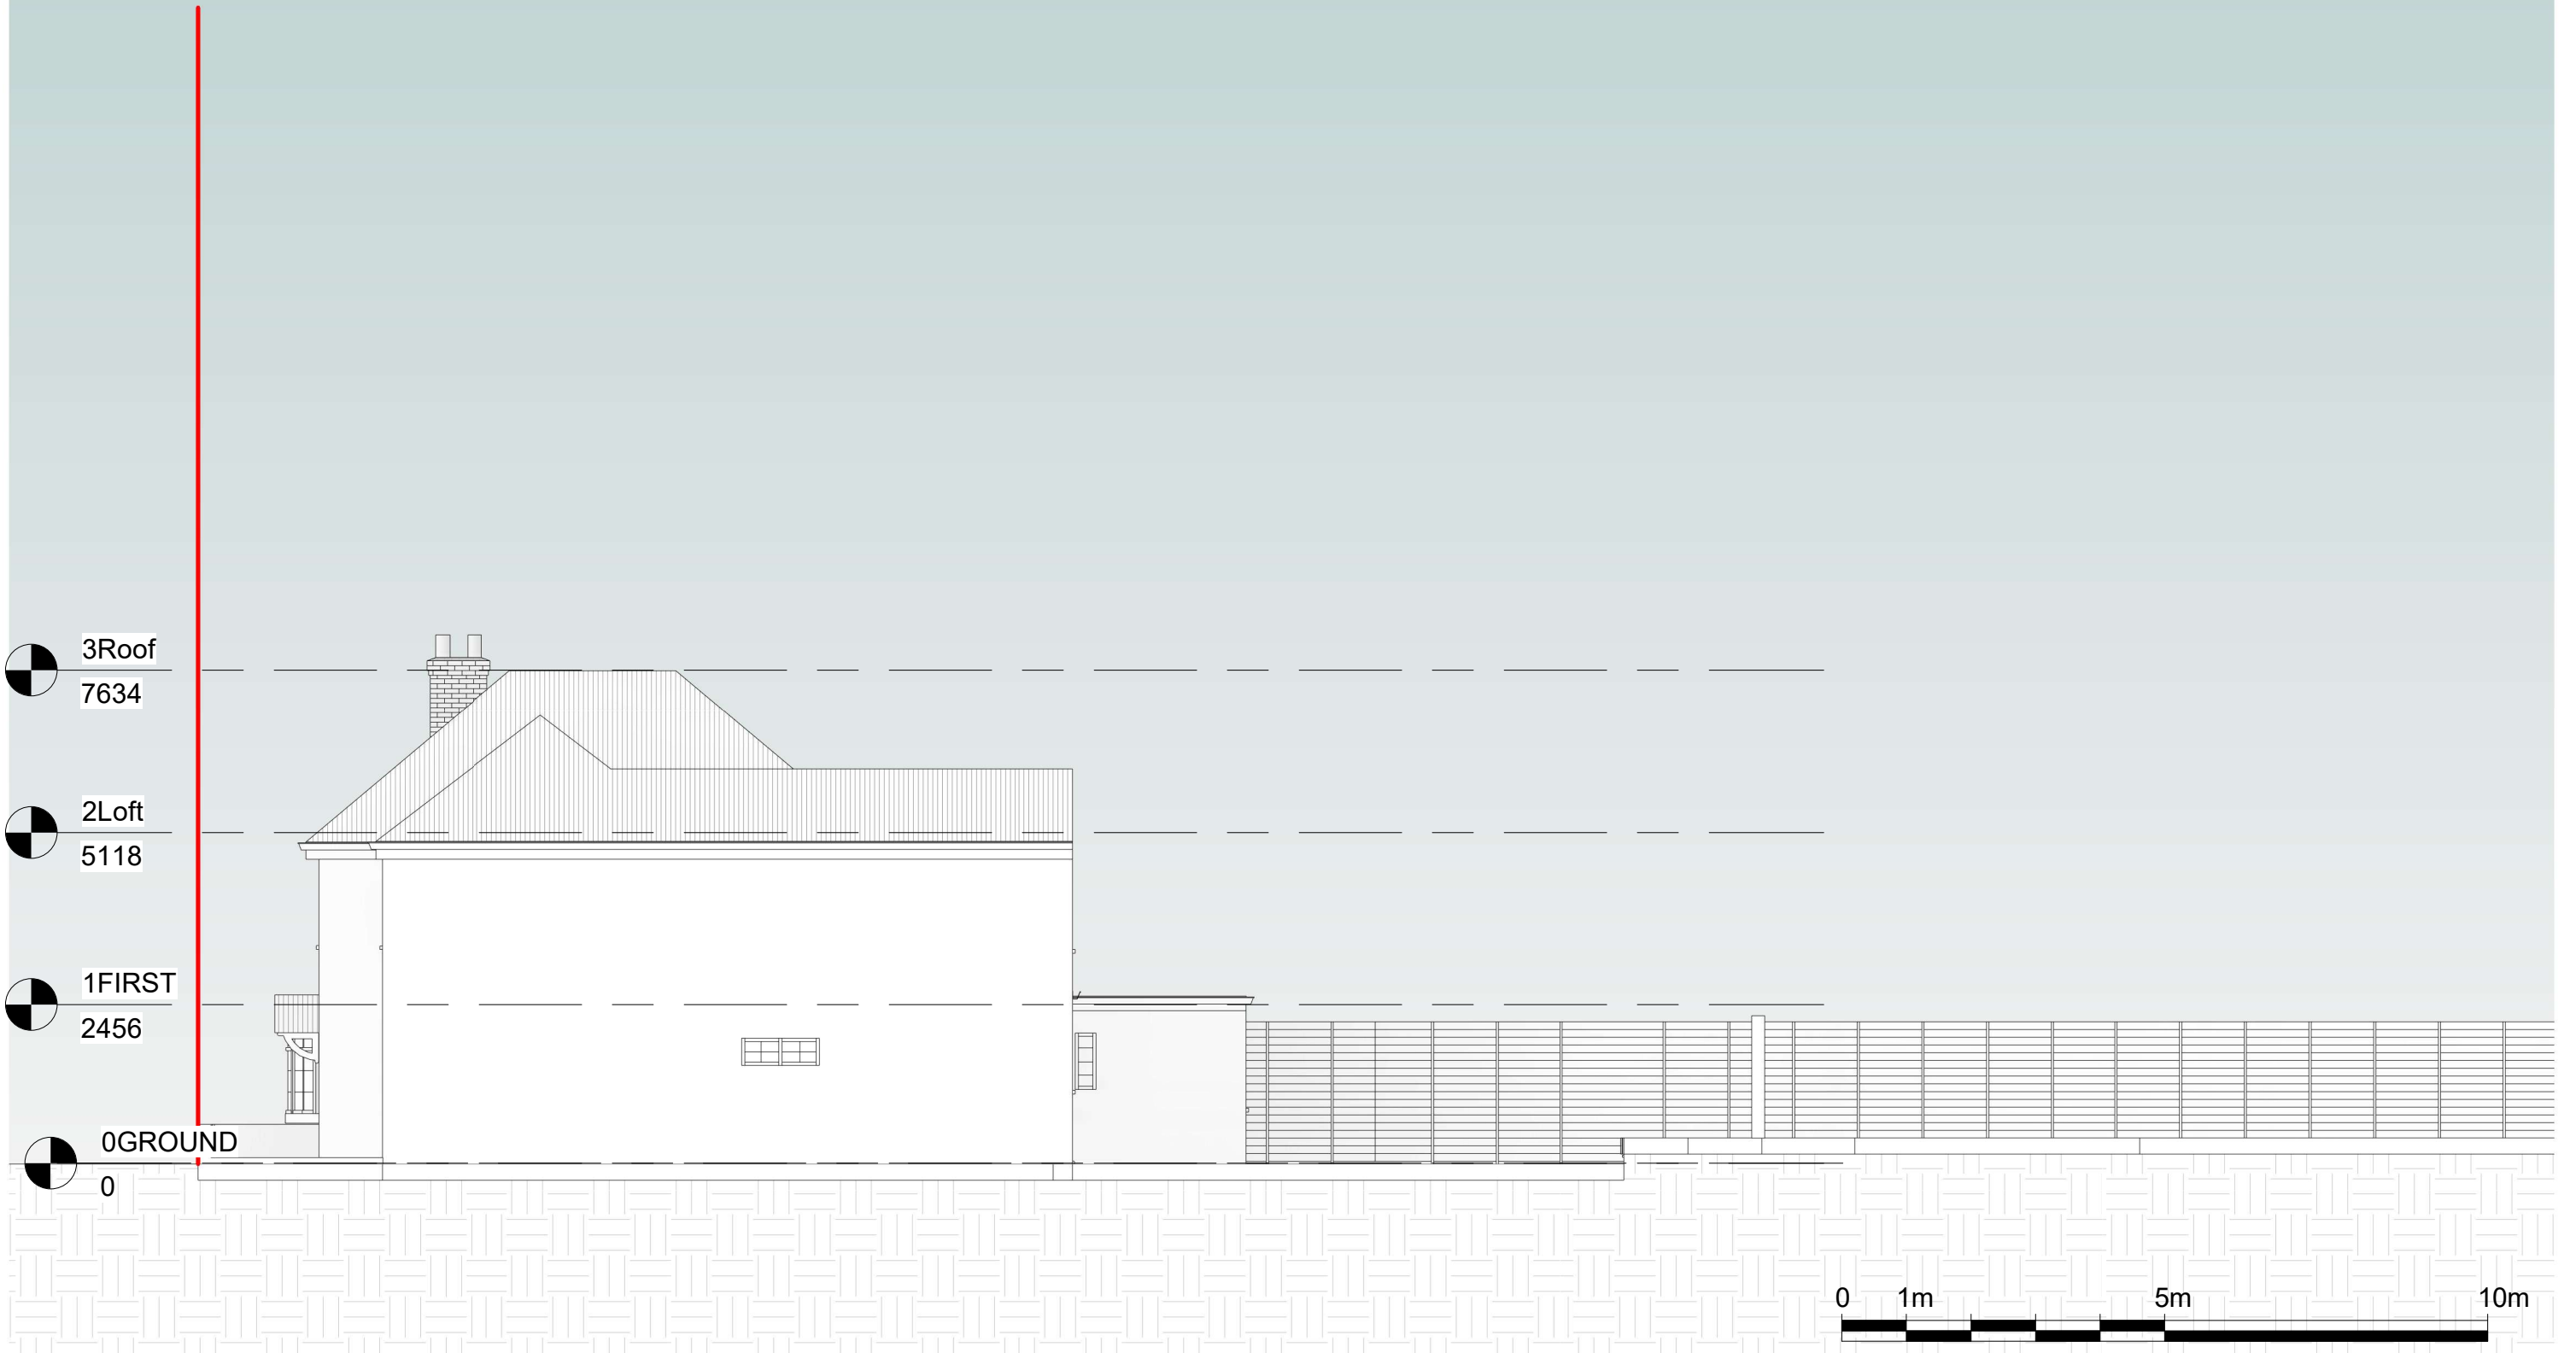

Notes.
Contractors must verify all dimensions at the site before comencing any work.
No construction work before Building Control approval and structural engineer confirmation.
Any discrepancies to be reported to Gridline.
All drawings are to be read in conjunction with all relevant drawings and specifications.


Project No.S				
REV	DATE	DESCRIPTION	BY	CH

PROJECT TITLE	
54 Chapel Ln, Uxbridge London, UB8 3DS	
DATE	Project No.
Nov. 2023	7838

DRAWING TITLE		
Existing - Side Elevation 1		
CLIENT		
Mr Weiss		
DRAWING No.	SCALE @ A3	Drawn by:
EX - E002	1:100	Niloufar



PLANNING SERVICES
Unit 9b, The High Cross Centre,
Fountainy Rd,
N15 4BE
TEL: 020 8802 3480
www.samplanning.co.uk

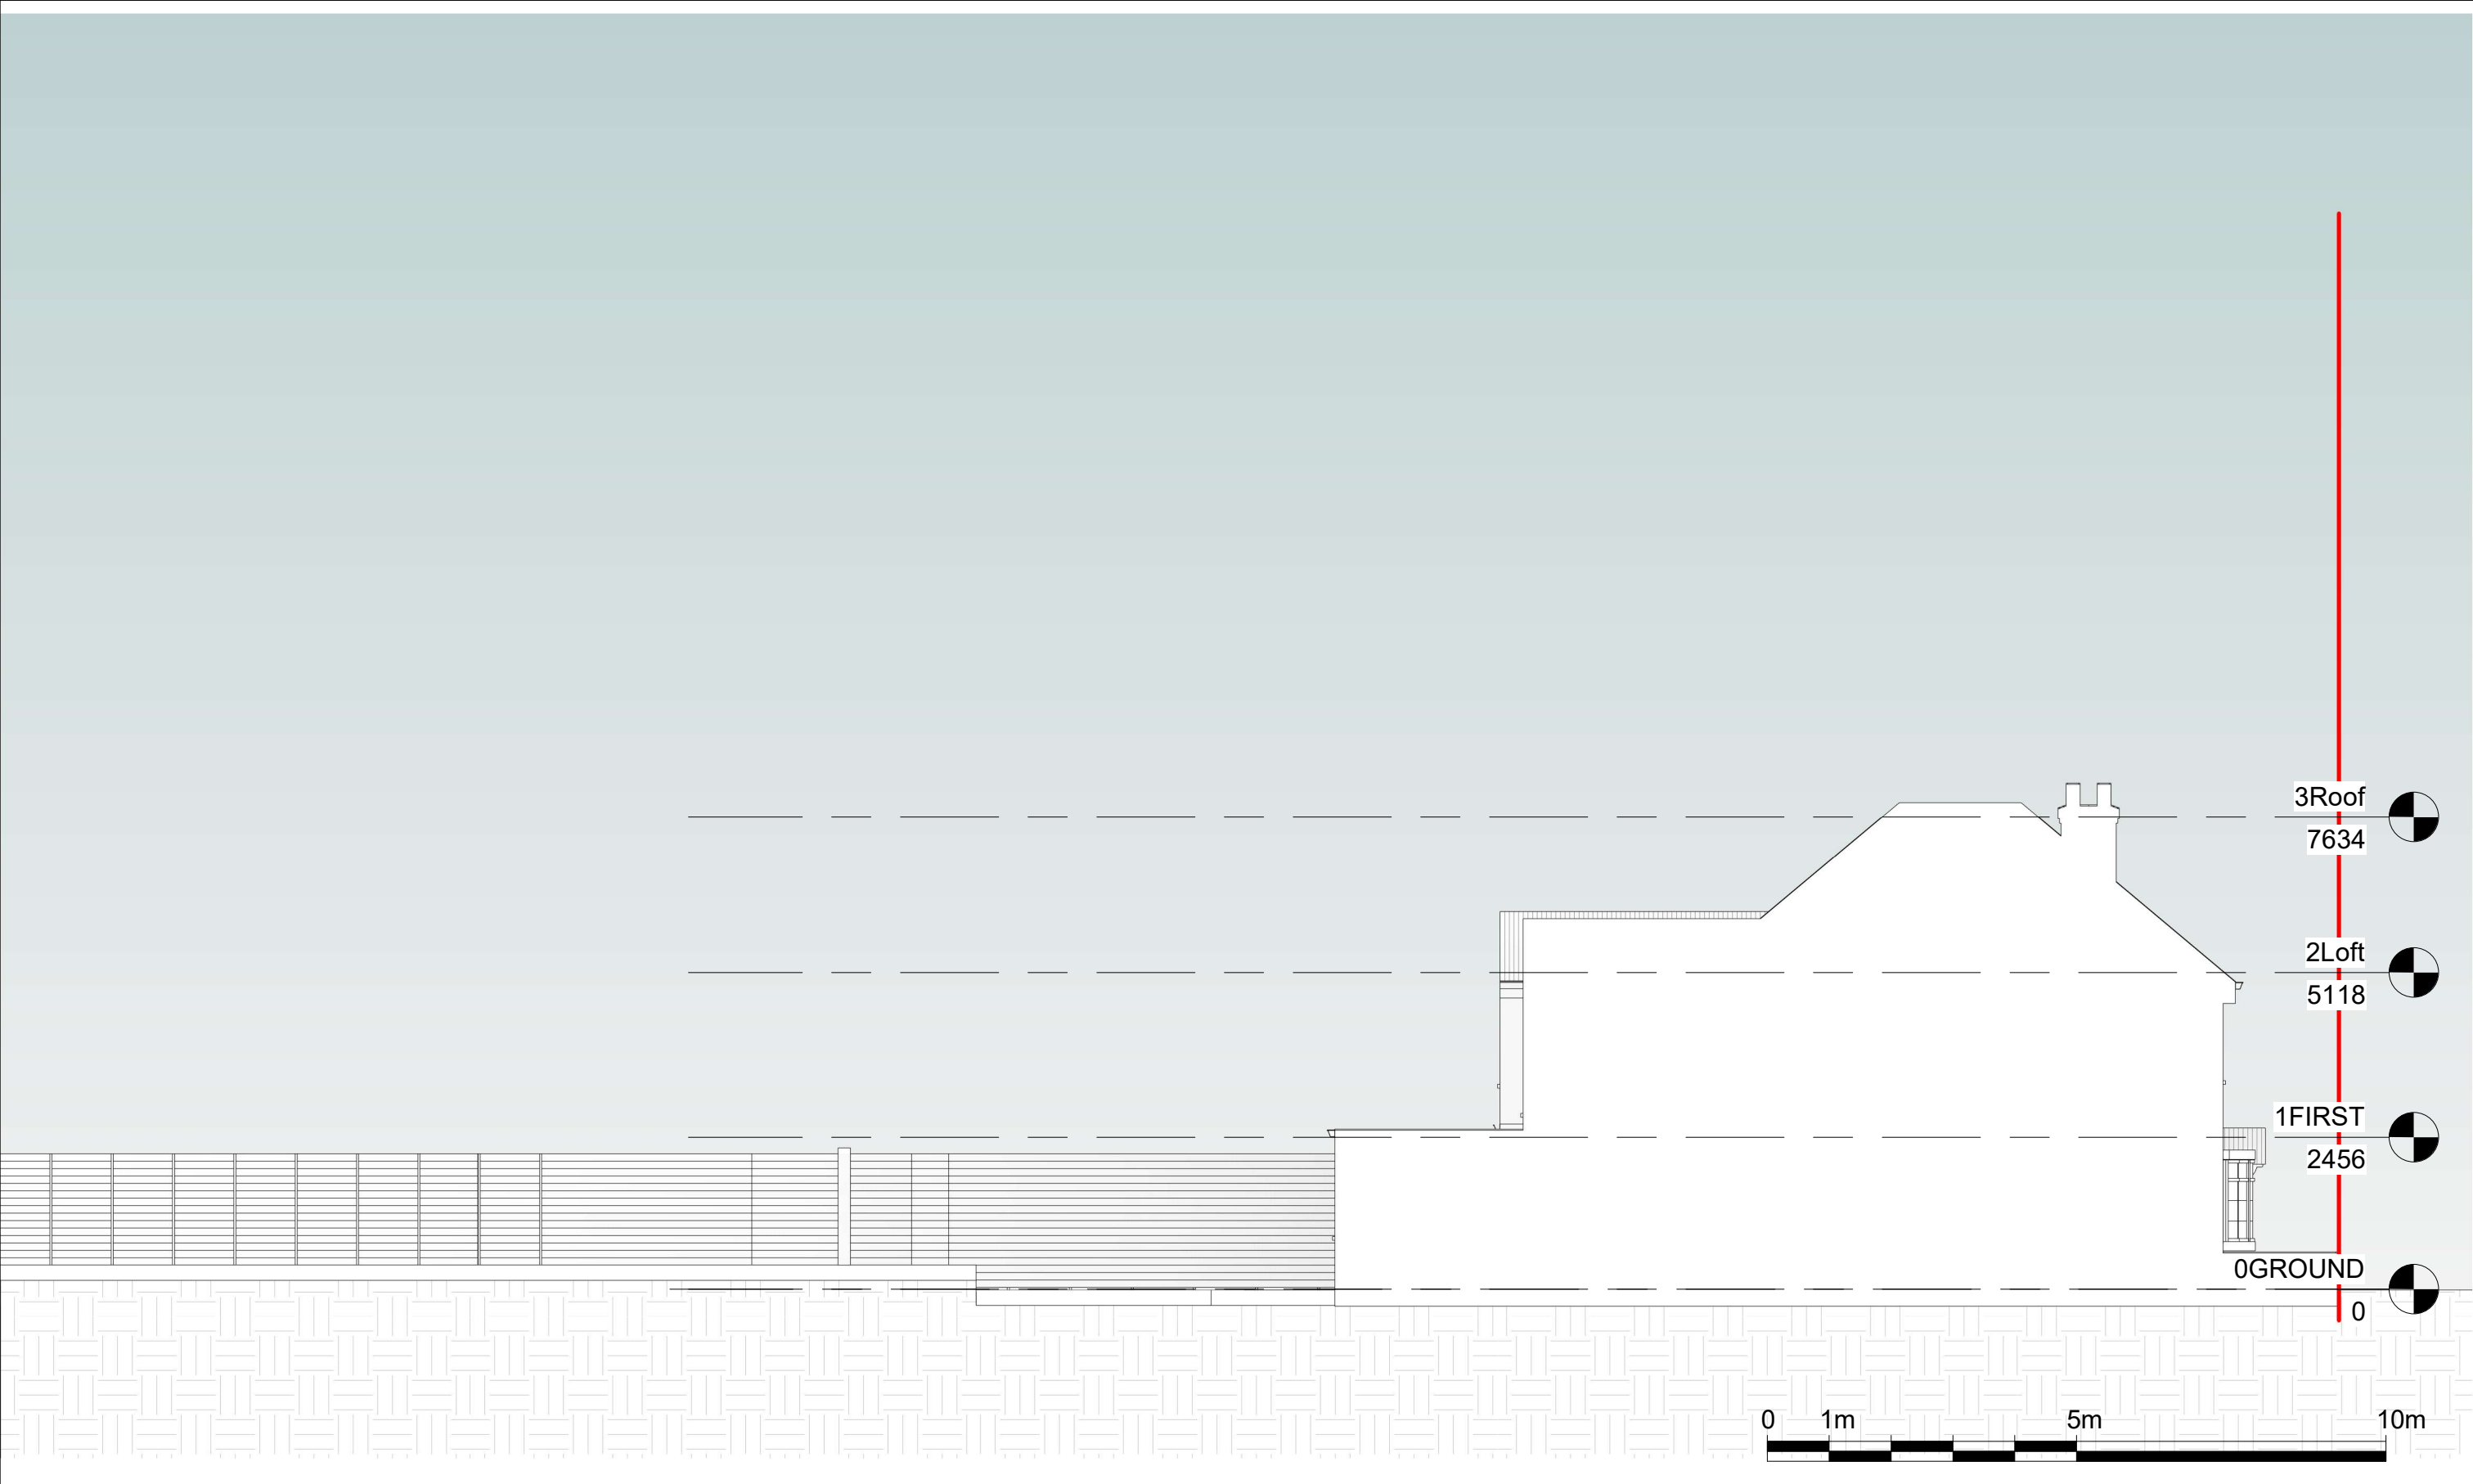

Notes.
Contractors must verify all dimensions at the site before comencing any work.
No construction work before Building Control approval and structural engineer confirmation.
Any discrepancies to be reported to Gridline.
All drawings are to be read in conjunction with all relevant drawings and specifications.


Project No.S				
REV	DATE	DESCRIPTION	BY	CH

PROJECT TITLE	
54 Chapel Ln, Uxbridge London, UB8 3DS	
DATE	Project No.
Nov. 2023	7838

DRAWING TITLE		
Existing - Side Elevation 2		
CLIENT		
Mr Weiss		
DRAWING No.	SCALE @ A3	Drawn by:
EX - E003	1:100	Niloufar



PLANNING SERVICES
Unit 9b, The High Cross Centre,
Fountainy Rd,
N154BE
TEL: 020 8802 3480
www.samplanning.co.uk

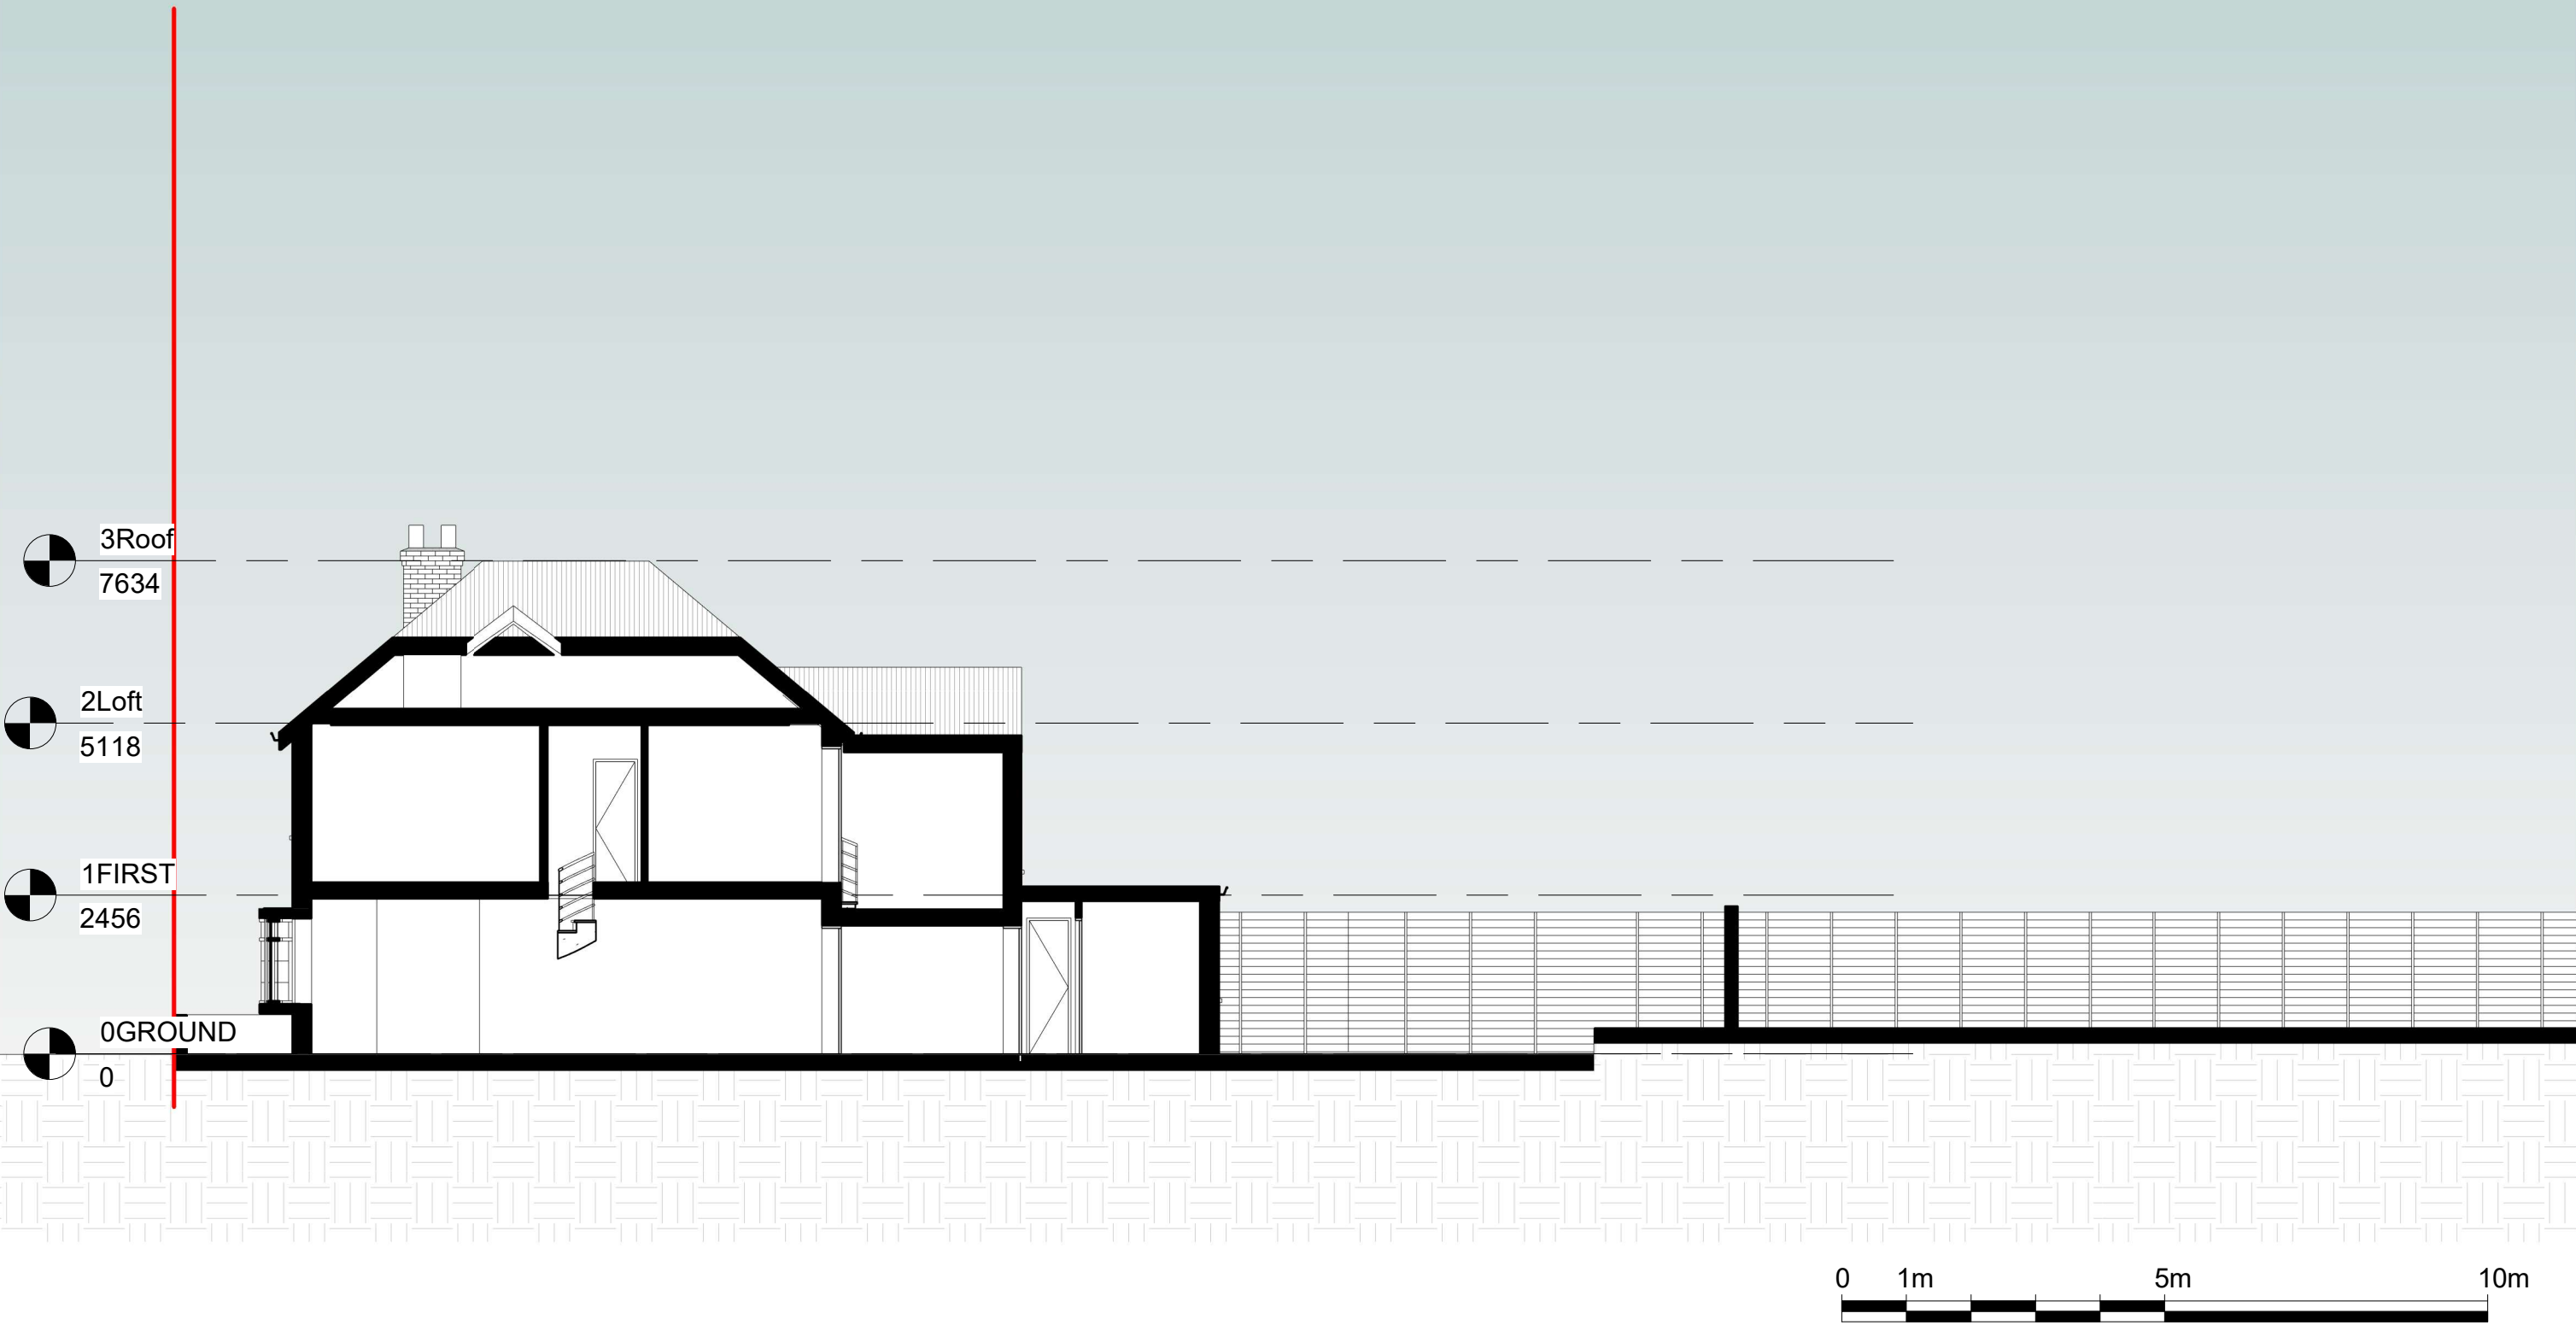


Notes.
Contractors must verify all dimensions at the site before comencing any work.
No construction work before Building Control approval and structural engineer confirmation.
Any discrepancies to be reported to Gridline.
All drawings are to be read in conjunction with all relevant drawings and specifications.


Project No.S				
REV	DATE	DESCRIPTION	BY	CH

PROJECT TITLE	
54 Chapel Ln, Uxbridge London, UB8 3DS	
DATE	Project No.
Nov. 2023	7838

DRAWING TITLE		
Existing - Section 1		
CLIENT		
Mr Weiss		
DRAWING No.	SCALE @ A3	Drawn by:
EX - S001	1:100	Niloufar

 

PLANNING SERVICES
Unit 9b, The High Cross Centre,
Fountainy Rd,
N15 4BE
TEL: 020 8802 3480
www.samplanning.co.uk

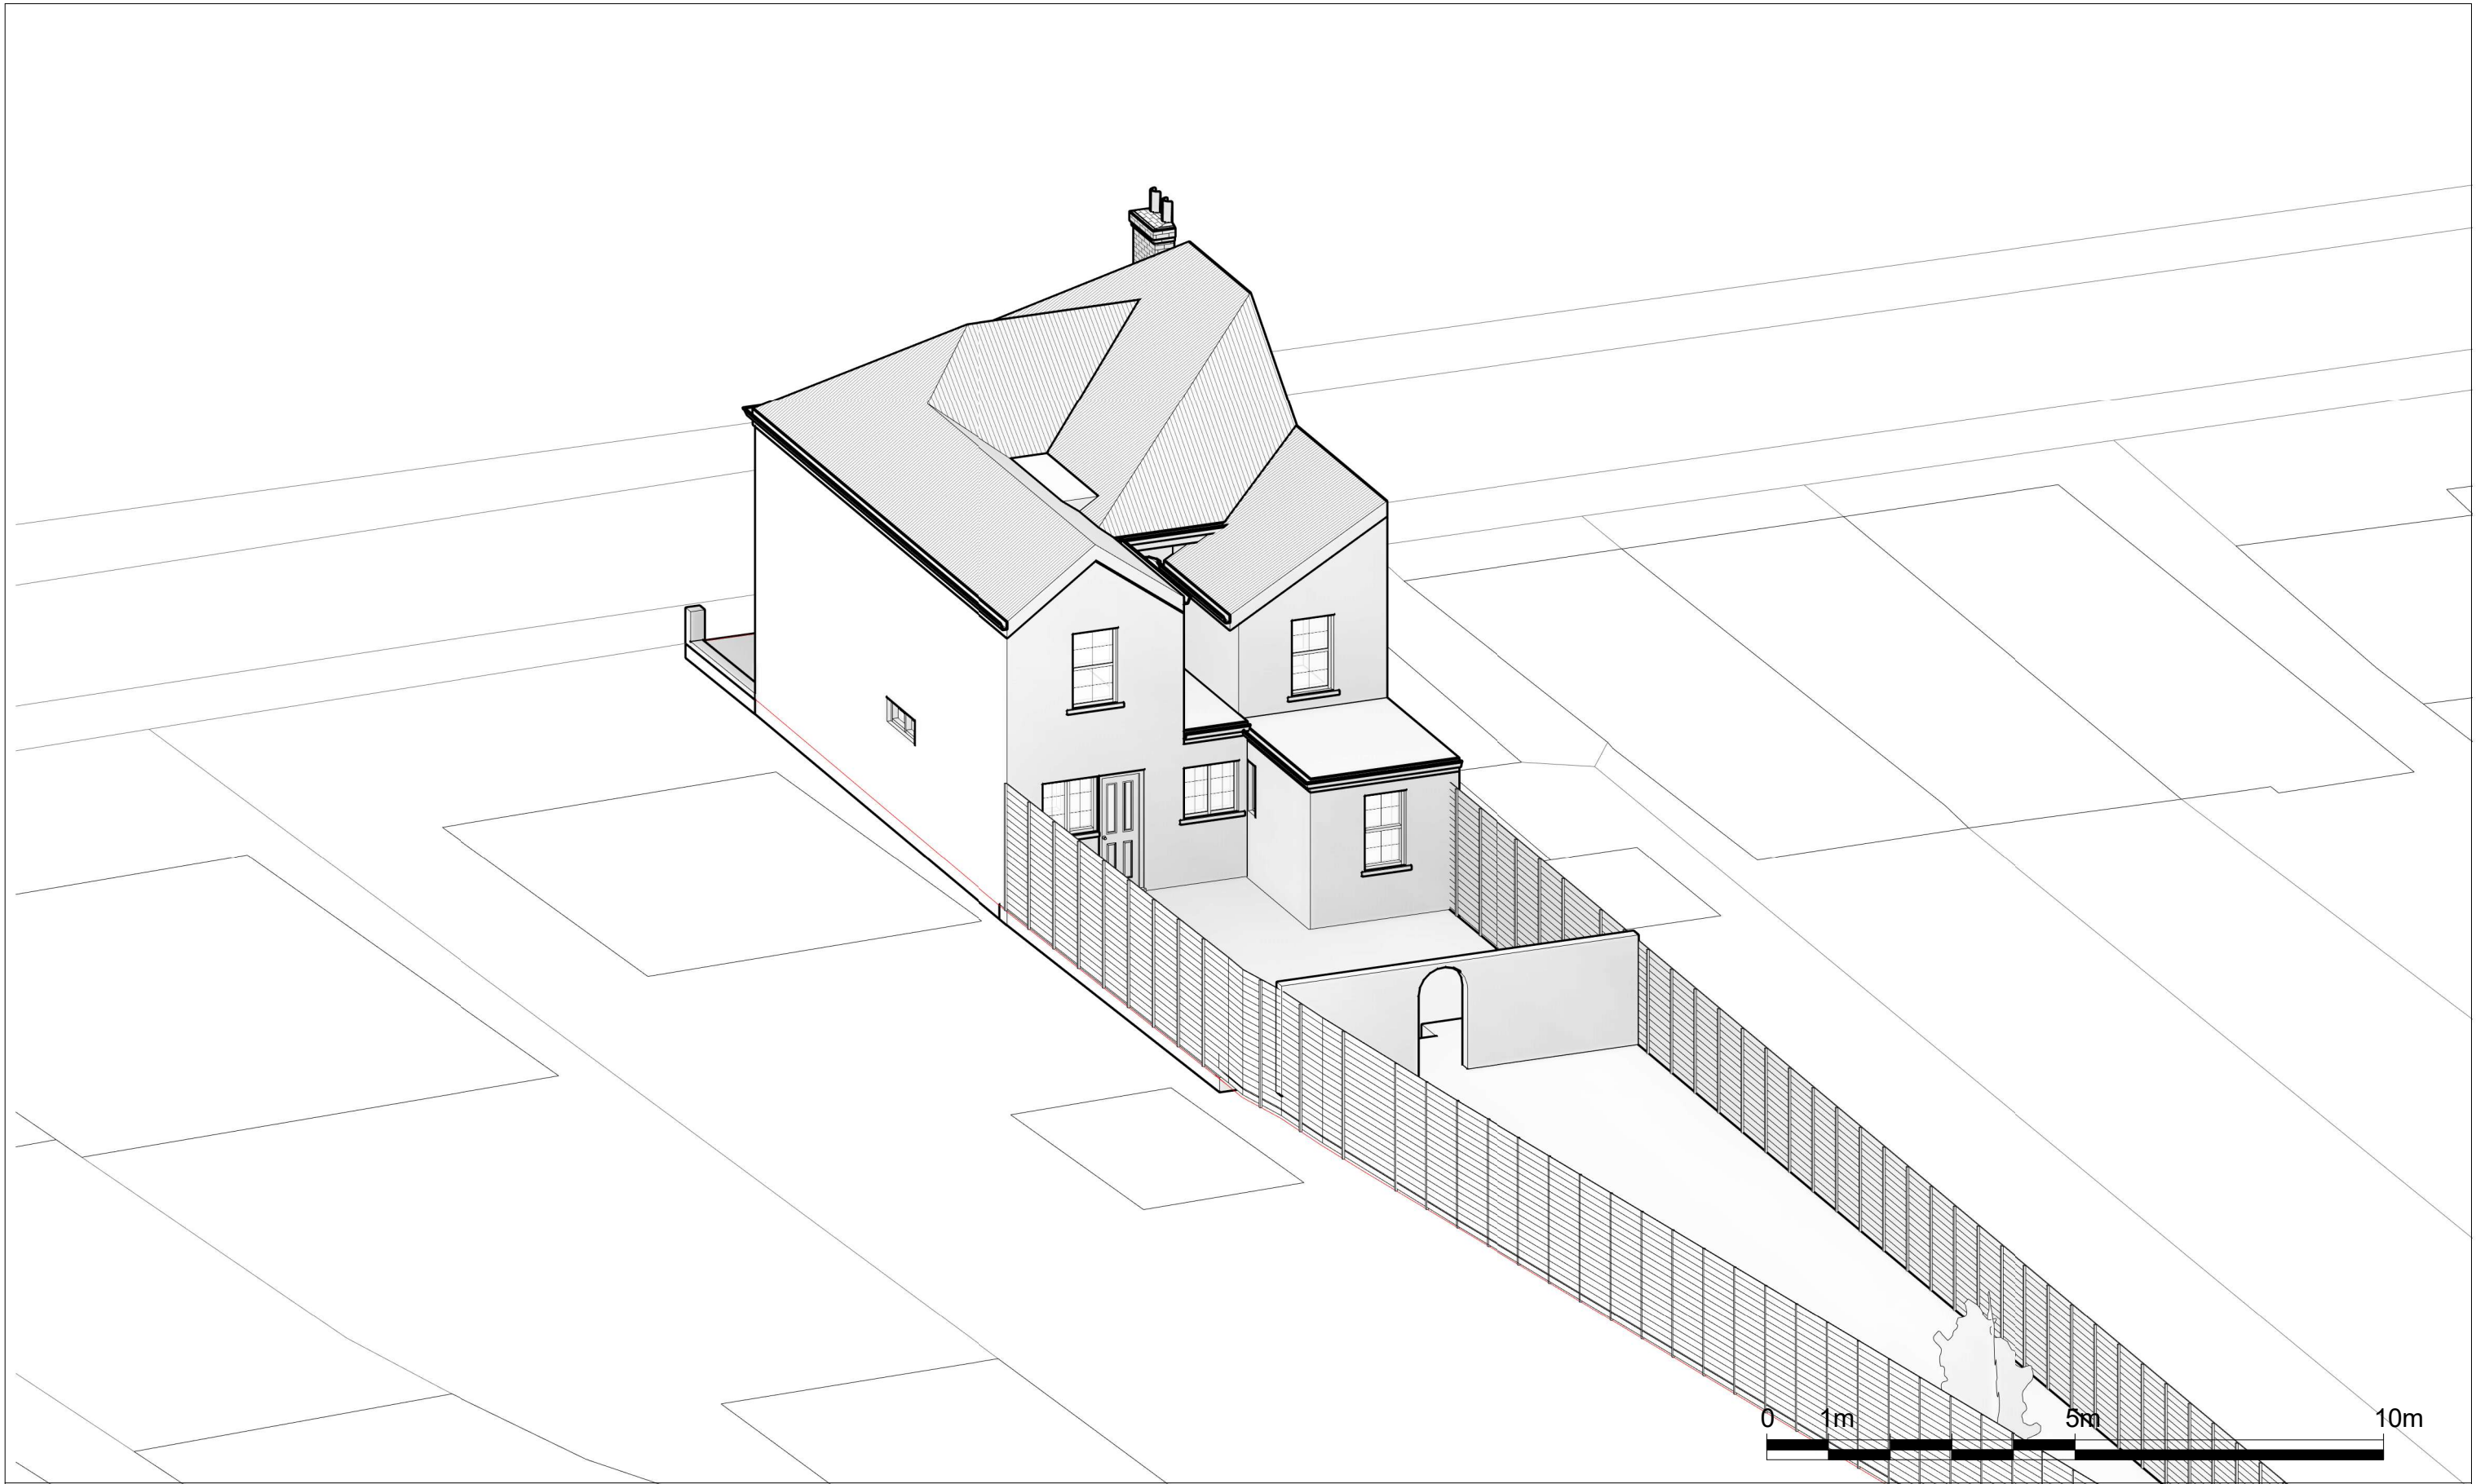

Notes.
Contractors must verify all dimensions at the site before comencing any work.
No construction work before Building Control approval and structural engineer confirmation.
Any discrepancies to be reported to Gridline.
All drawings are to be read in conjunction with all relevant drawings and specifications.

Project No.S				
REV	DATE	DESCRIPTION	BY	CH

PROJECT TITLE	
54 Chapel Ln, Uxbridge London, UB8 3DS	
DATE	Project No.
Nov. 2023	7838

DRAWING TITLE		
Existing - Perspective view		
CLIENT		
Mr Weiss		
DRAWING No.	SCALE @ A3	Drawn by:
EX - PE001	1:100	Niloufar



PLANNING SERVICES
Unit 9b, The High Cross Centre,
Fountainy Rd,
N15 4BE
TEL: 020 8802 3480
www.samplanning.co.uk