

Notes.
 Contractors must verify all dimensions at the site before commencing any work.
 No construction work before Building Control approval and structural engineer confirmation.
 Any discrepancies to be reported to Gridline.
 All drawings are to be read in conjunction with all relevant drawings and specifications.

Project No.S

REV	DATE	DESCRIPTION	BY	CH

PROJECT TITLE

54 Chapel Ln, Uxbridge
 London, UB8 3DS

DATE
 Dec. 2023

Project No.
 7972

DRAWING TITLE

Proposed - Os Map/ Location Plan

CLIENT

Mr Weiss

DRAWING No.
 PR - L001

SCALE @ A3

Drawn by:
 Sara



Notes.
Contractors must verify all dimensions at the site before commencing any work.
No construction work before Building Control approval and structural engineer confirmation.
Any discrepancies to be reported to Gridline.
All drawings are to be read in conjunction with all relevant drawings and specifications.

Project No.S

REV	DATE	DESCRIPTION	BY	CH

PROJECT TITLE
54 Chapel Ln, Uxbridge
London, UB8 3DS

DATE
Dec. 2023

Project No.
7972


DRAWING TITLE
Proposed - Ground Floor

CLIENT
Mr Weiss

DRAWING No.
PR - P001

SCALE @ A3
1:100

Drawn by:
Sara

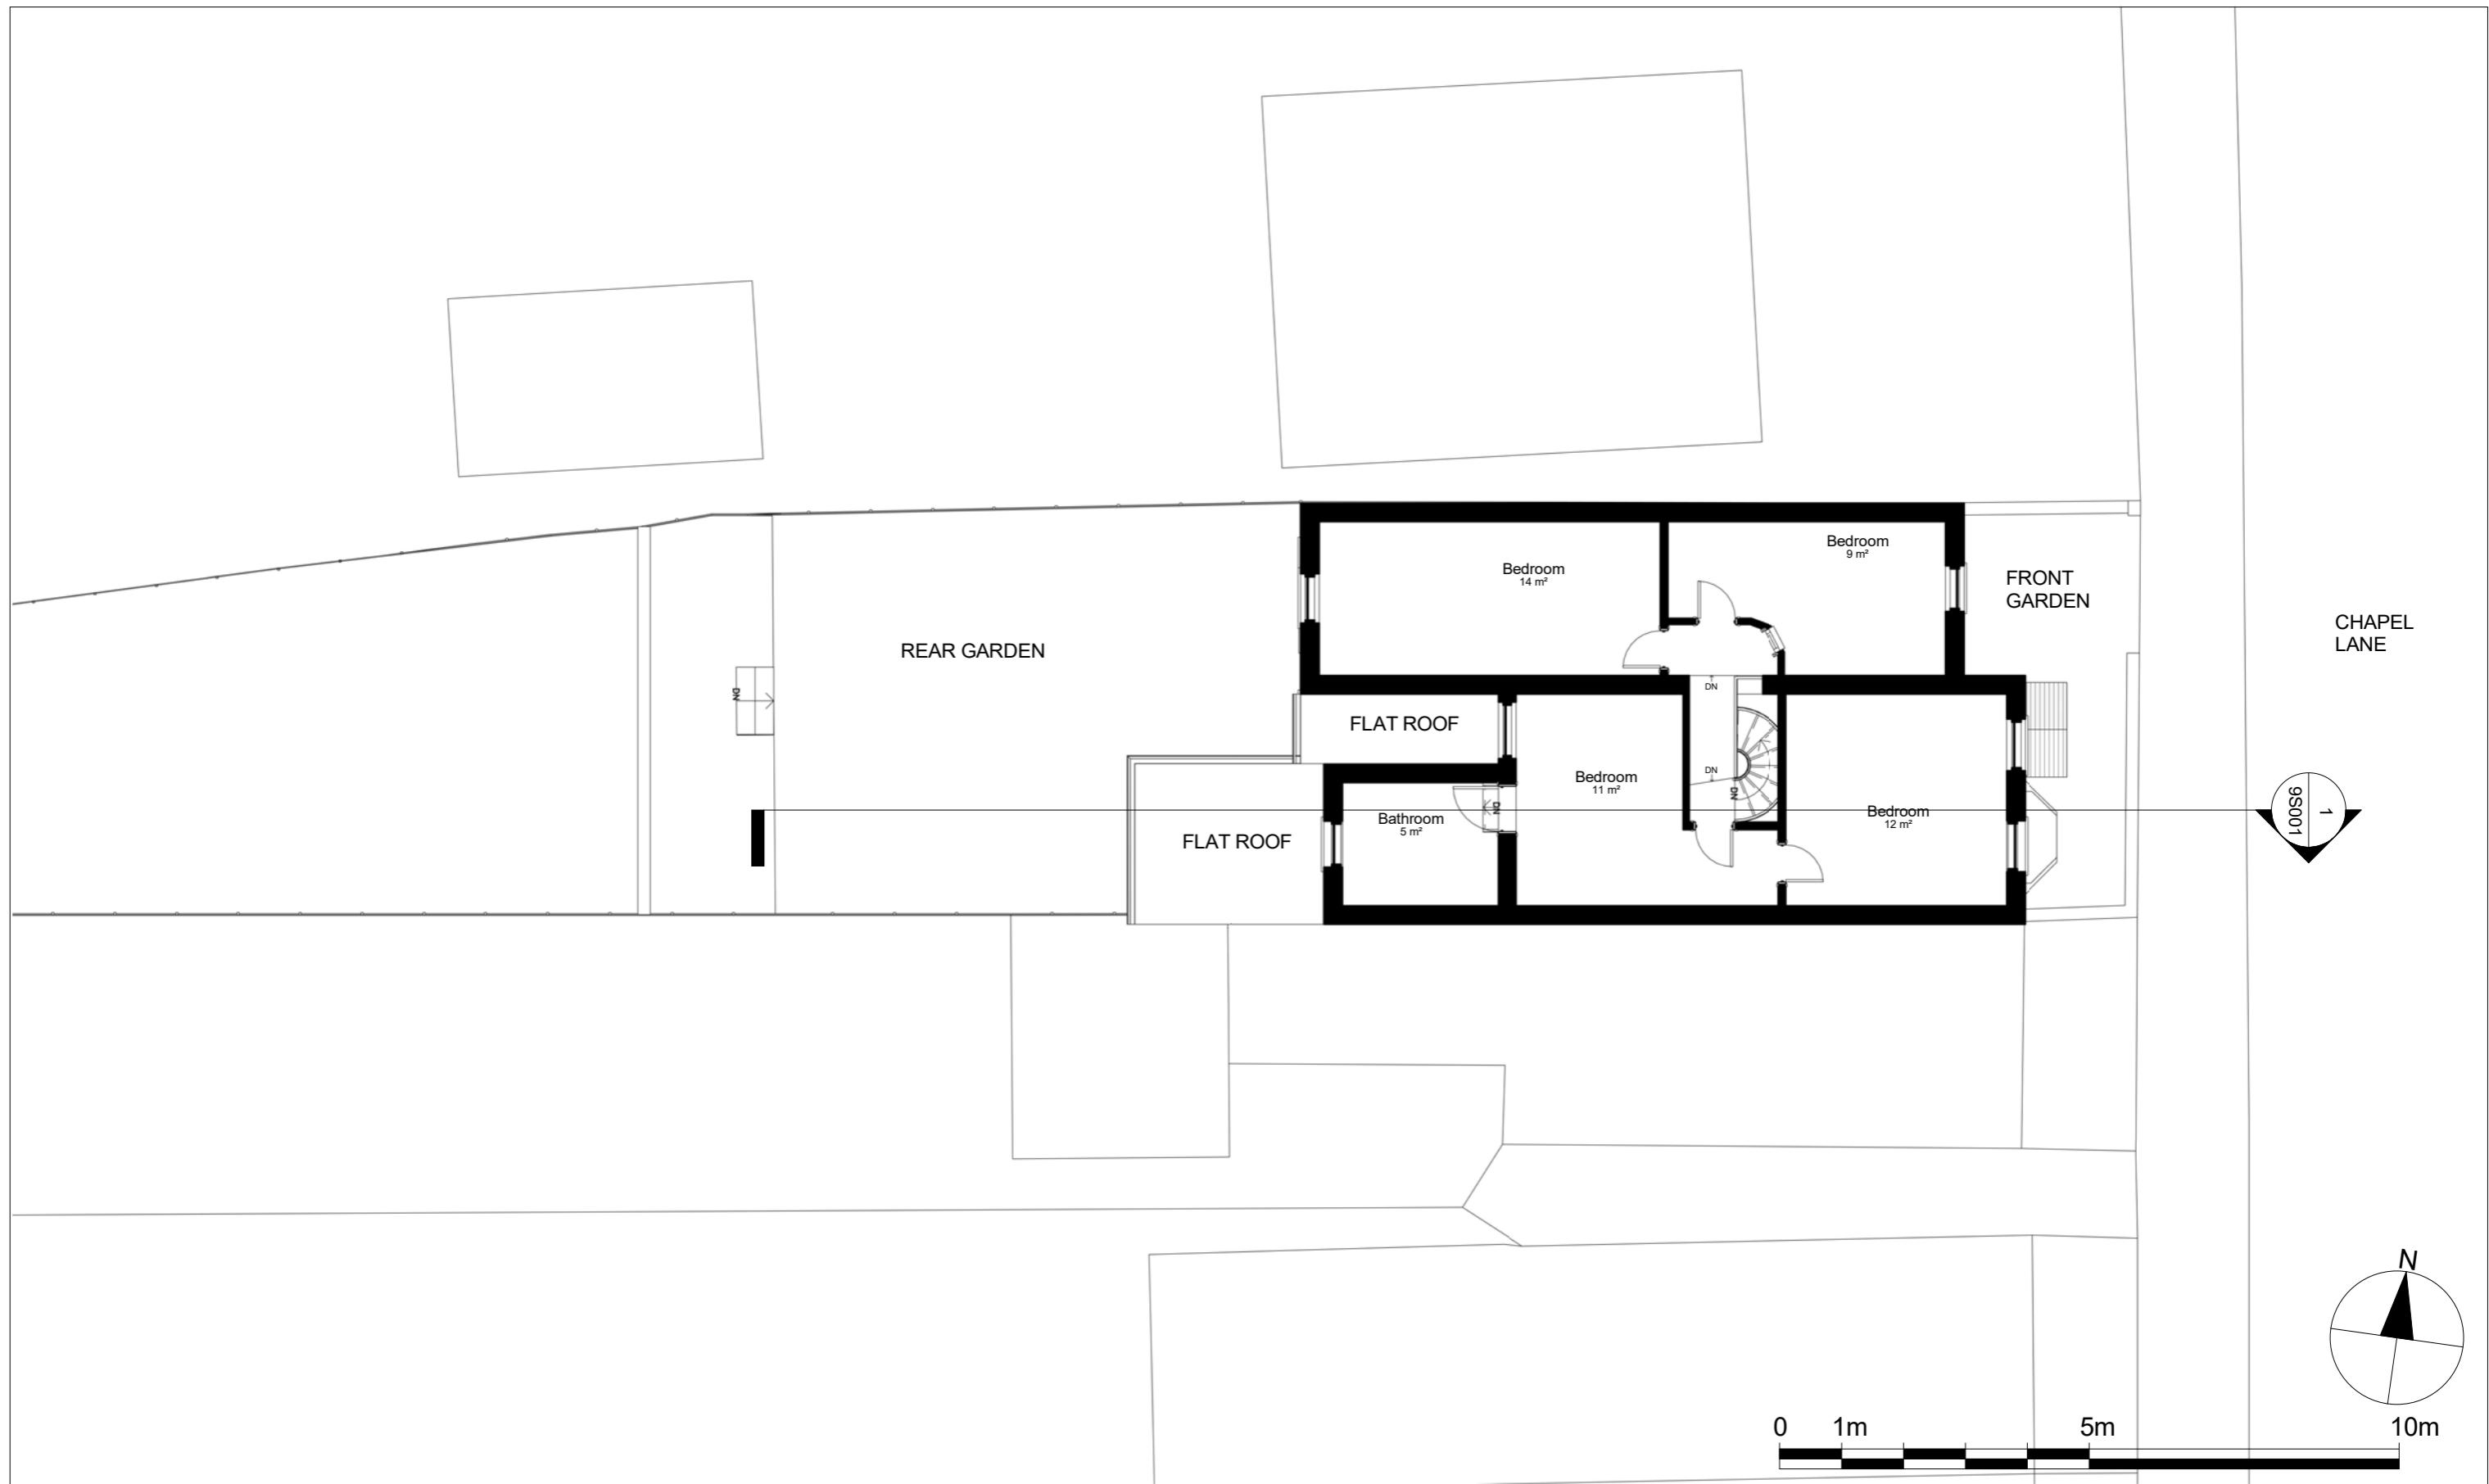

Notes.
 Contractors must verify all dimensions at the site before commencing any work.
 No construction work before Building Control approval and structural engineer confirmation.
 Any discrepancies to be reported to Gridline.
 All drawings are to be read in conjunction with all relevant drawings and specifications.

Project No.S

REV	DATE	DESCRIPTION	BY	CH

PROJECT TITLE
54 Chapel Ln, Uxbridge
London, UB8 3DS

DATE
 Dec. 2023

Project No.
 7972


DRAWING TITLE
Proposed - Ground Floor

CLIENT
Mr Weiss

DRAWING No.
 PR - P002

SCALE @ A3
 1:100

Drawn by:
 Sara

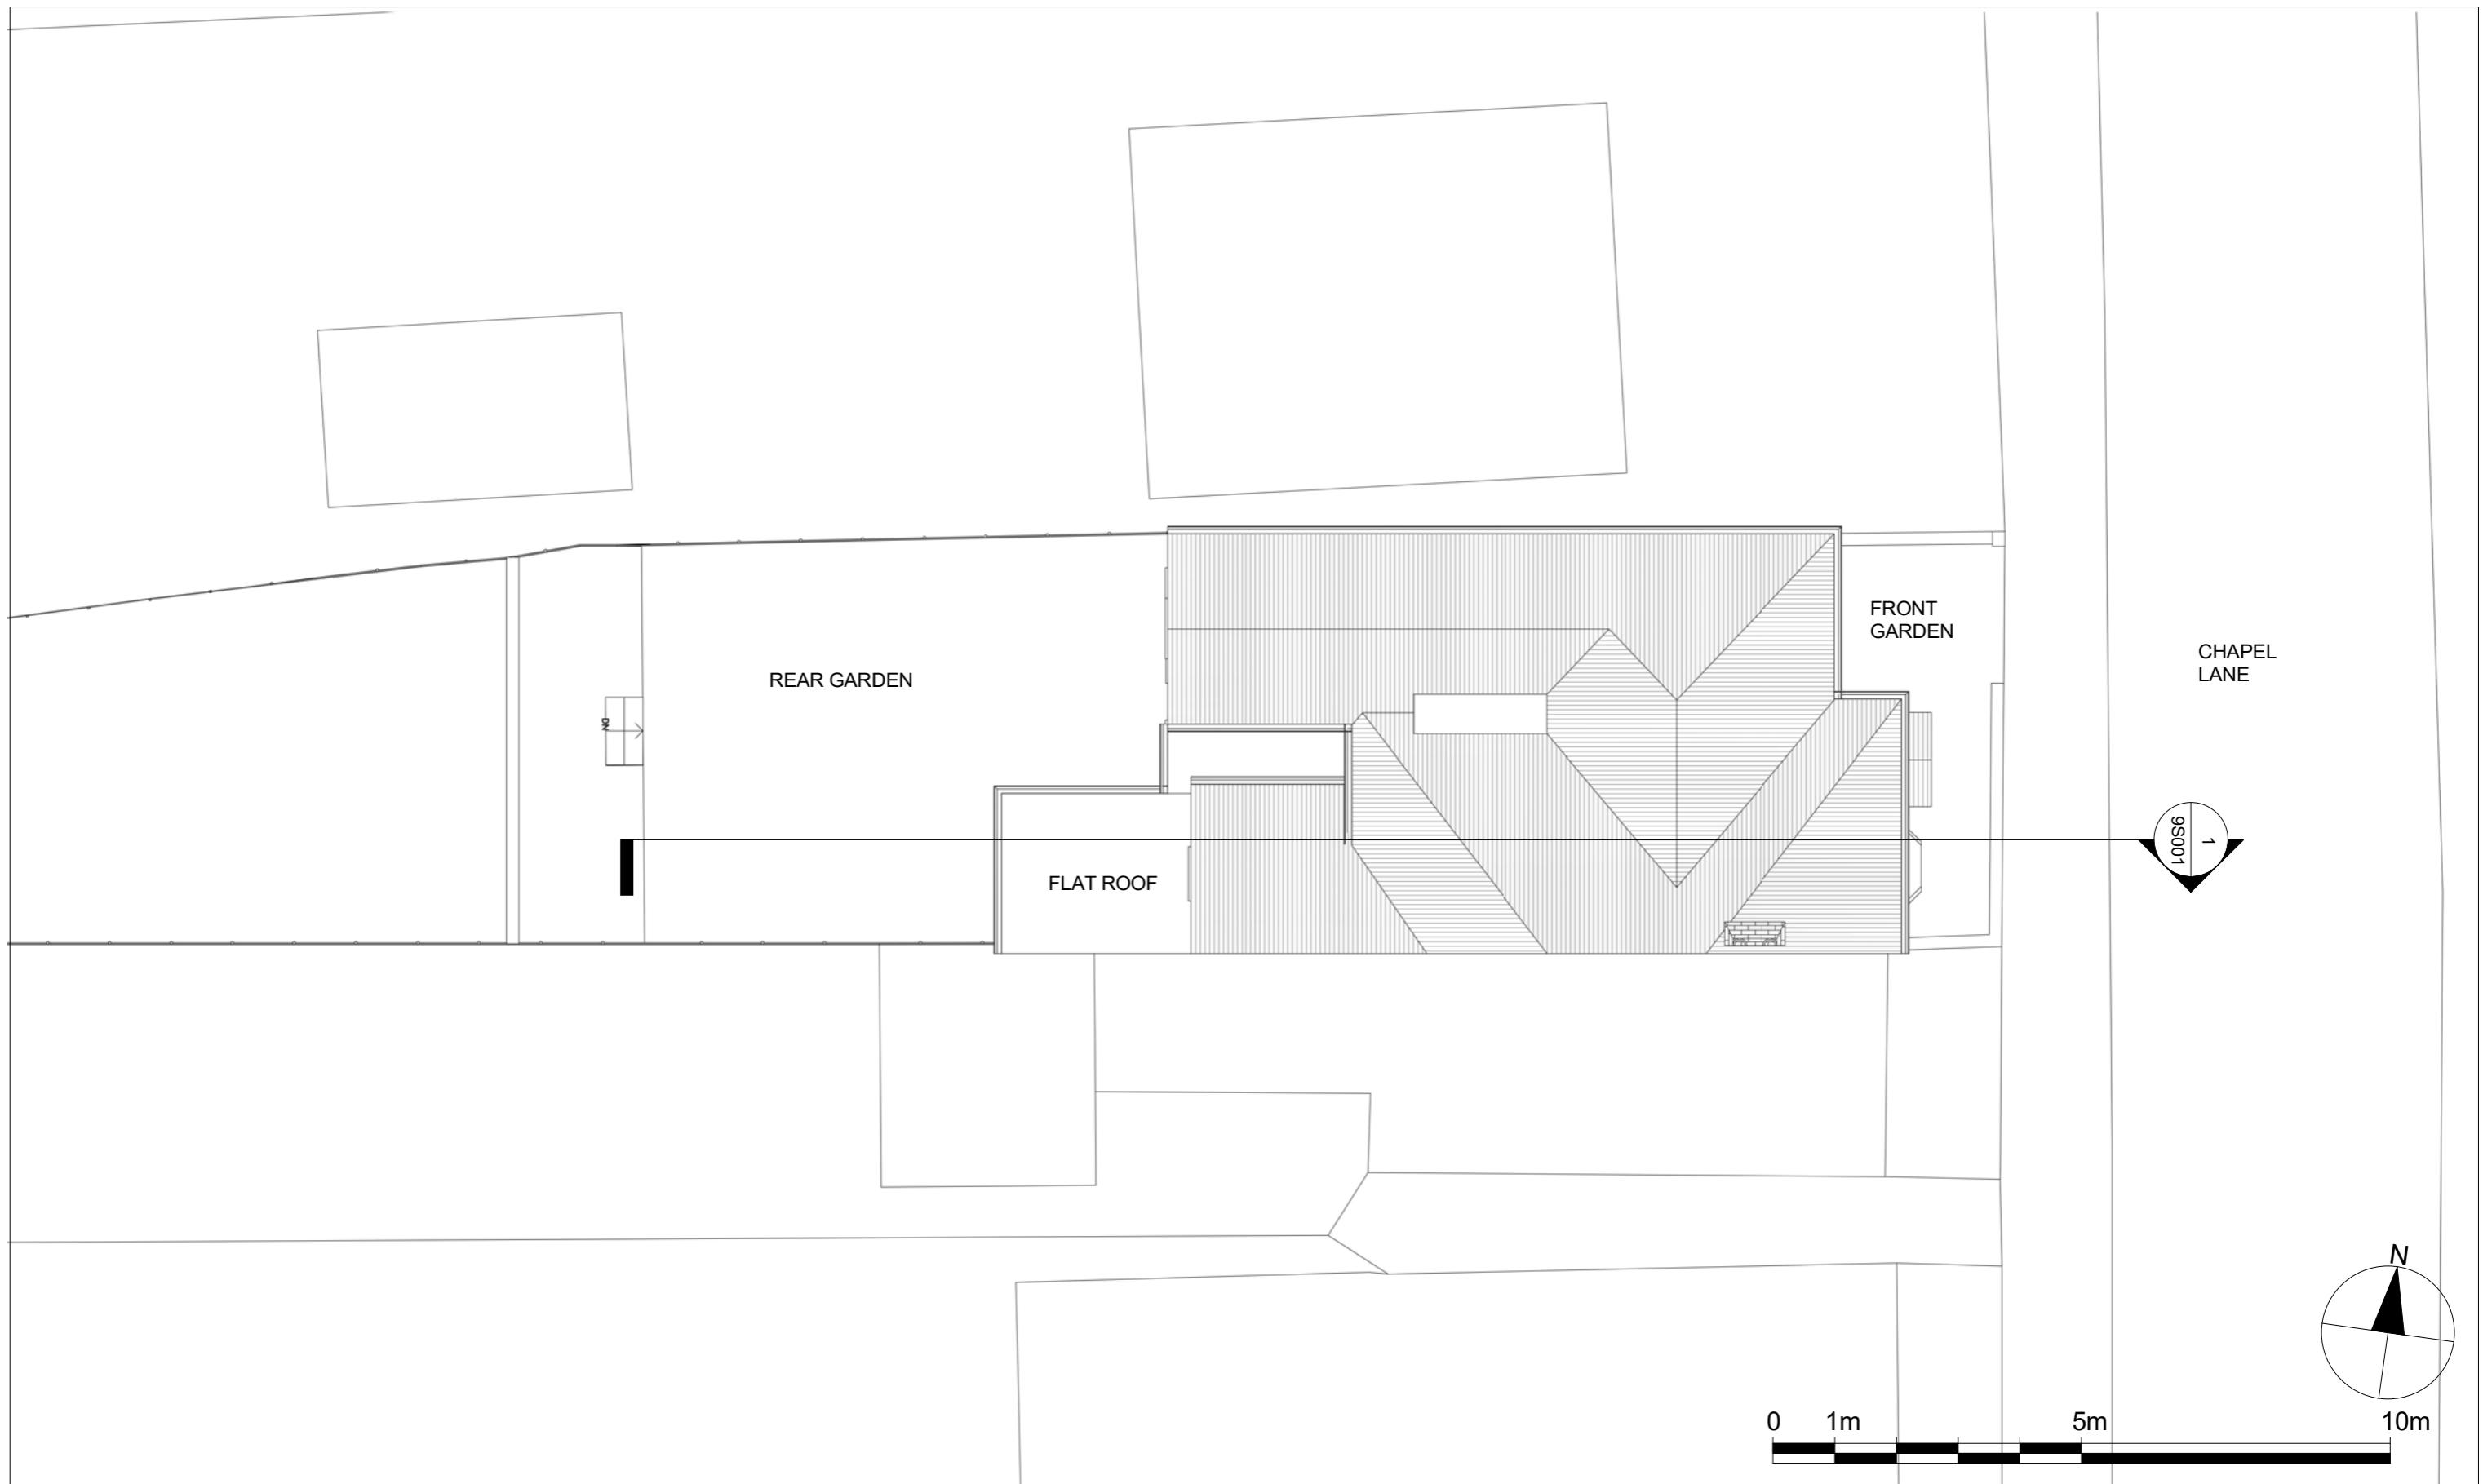

Notes.
 Contractors must verify all dimensions at the site before commencing any work.
 No construction work before Building Control approval and structural engineer confirmation.
 Any discrepancies to be reported to Gridline.
 All drawings are to be read in conjunction with all relevant drawings and specifications.

Project No.S

REV	DATE	DESCRIPTION	BY	CH

PROJECT TITLE
 54 Chapel Ln, Uxbridge
 London, UB8 3DS

DATE
 Dec. 2023

Project No.
 7972

DRAWING TITLE
 Proposed - Roof Plan

CLIENT
 Mr Weiss

DRAWING No.
 PR - P003

SCALE @ A3
 1:100

Drawn by:
 Sara


 PLANNING SERVICES
 Unit 9b, The High Cross Centre,
 Fountayne Rd,
 N15 4BE
 TEL: 020 8802 3480
www.sampplanning.co.uk

2 Front
1 : 100

1 Rear
1 : 100



Notes.
Contractors must verify all dimensions at the site before commencing any work.
No construction work before Building Control approval and structural engineer confirmation.
Any discrepancies to be reported to Gridline.
All drawings are to be read in conjunction with all relevant drawings and specifications.

Project No.S

REV	DATE	DESCRIPTION	BY	CH
-----	------	-------------	----	----

PROJECT TITLE
54 Chapel Ln, Uxbridge
London, UB8 3DS

DATE
Dec. 2023

Project No.
7972

DRAWING TITLE
Proposed - Front/ Rear Elevations


CLIENT
Mr Weiss

DRAWING No.
PR - E001

SCALE @ A3
1:100

Drawn by:
Sara


PLANNING SERVICES
Unit 9b, The High Cross Centre,
Fountayne Rd,
N15 4BE
TEL: 020 8802 3480
www.sampplanning.co.uk

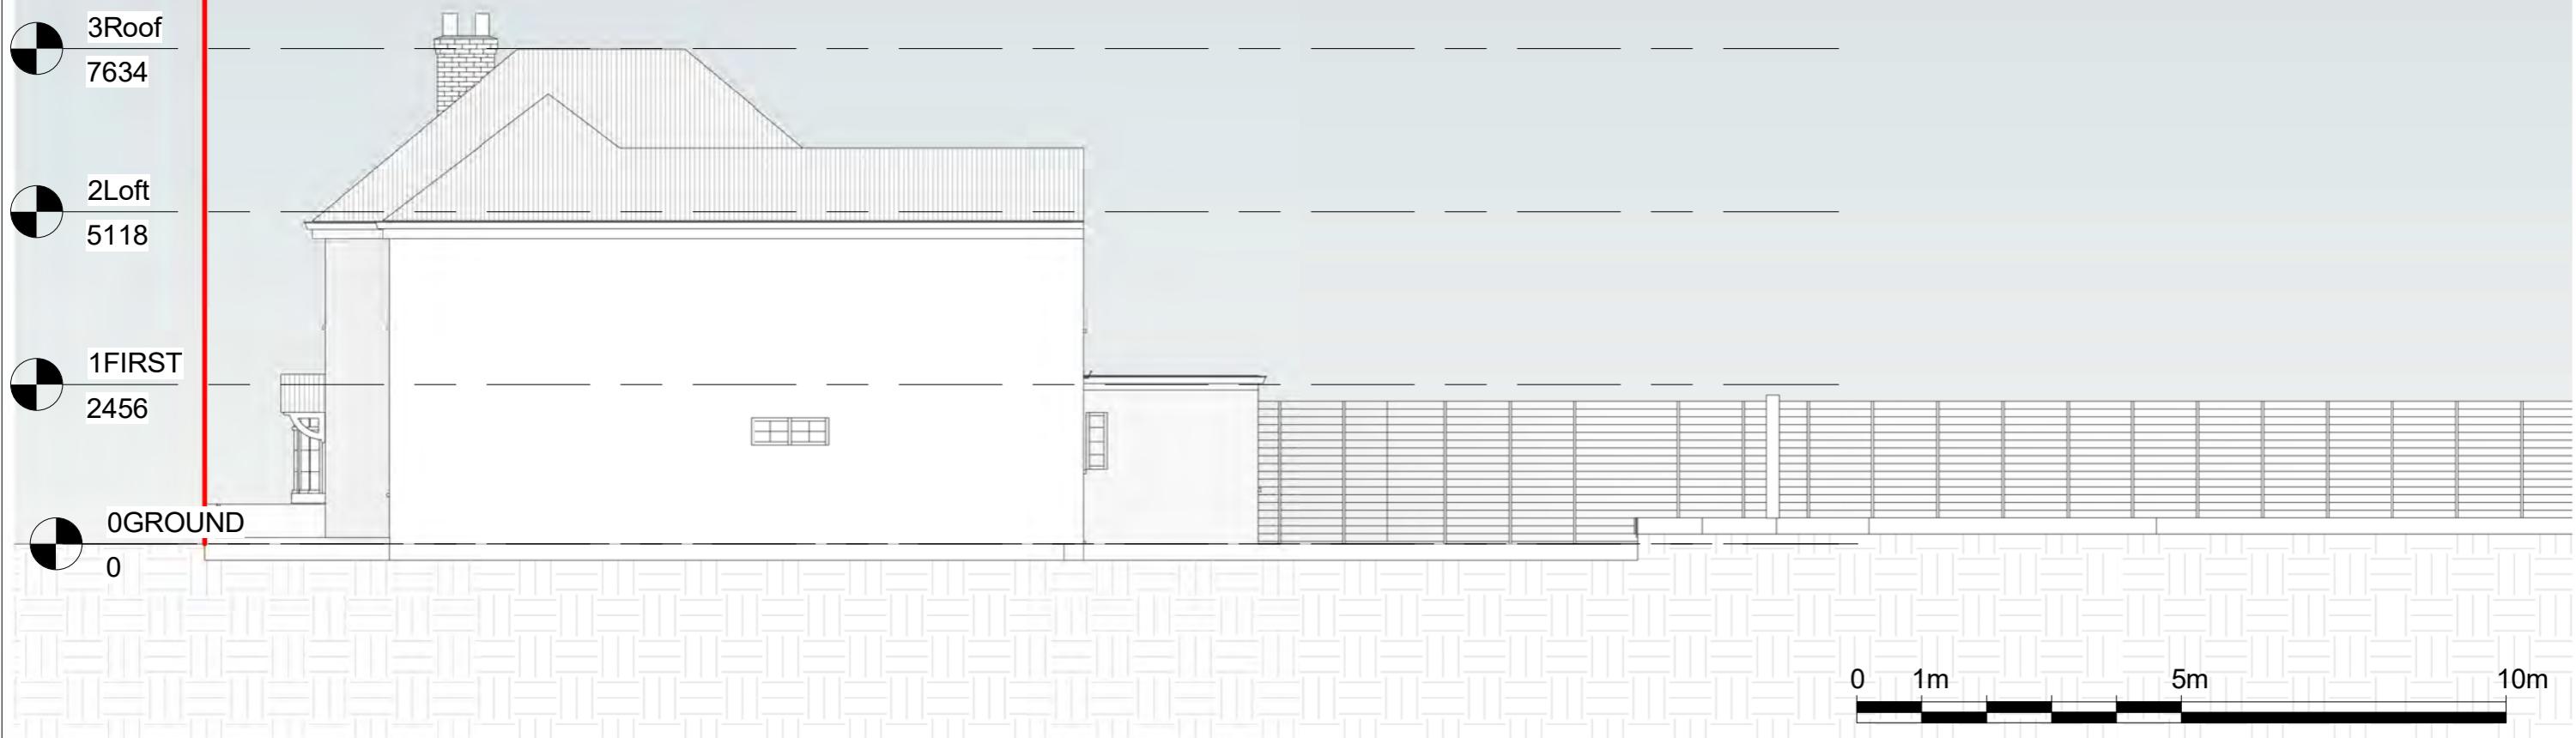

Notes.
Contractors must verify all dimensions at the site before commencing any work.
No construction work before Building Control approval and structural engineer confirmation.
Any discrepancies to be reported to Gridline.
All drawings are to be read in conjunction with all relevant drawings and specifications.

Project No.S

REV	DATE	DESCRIPTION	BY	CH

PROJECT TITLE
54 Chapel Ln, Uxbridge
London, UB8 3DS

DATE
Dec. 2023

Project No.
7972

DRAWING TITLE
Proposed - Side Elevation 1

CLIENT
Mr Weiss

DRAWING No.
PR - E002

SCALE @ A3
1:100

Drawn by:
Sara


PLANNING SERVICES
Unit 9b, The High Cross Centre,
Fountayne Rd,
N15 4BE
TEL: 020 8802 3480
www.sampplanning.co.uk



Notes.
Contractors must verify all dimensions at the site before commencing any work.
No construction work before Building Control approval and structural engineer confirmation.
Any discrepancies to be reported to Gridline.
All drawings are to be read in conjunction with all relevant drawings and specifications.

Project No.S

REV	DATE	DESCRIPTION	BY	CH

PROJECT TITLE
54 Chapel Ln, Uxbridge
London, UB8 3DS

DATE
Dec. 2023

Project No.
7972

DRAWING TITLE
Proposed - Side Elevation 2


CLIENT
Mr Weiss

DRAWING No.
PR - E003

SCALE @ A3
1:100

Drawn by:
Sara


PLANNING SERVICES
Unit 9b, The High Cross Centre,
Fountayne Rd,
N15 4BE
TEL: 020 8803 3480
www.samplanning.co.uk

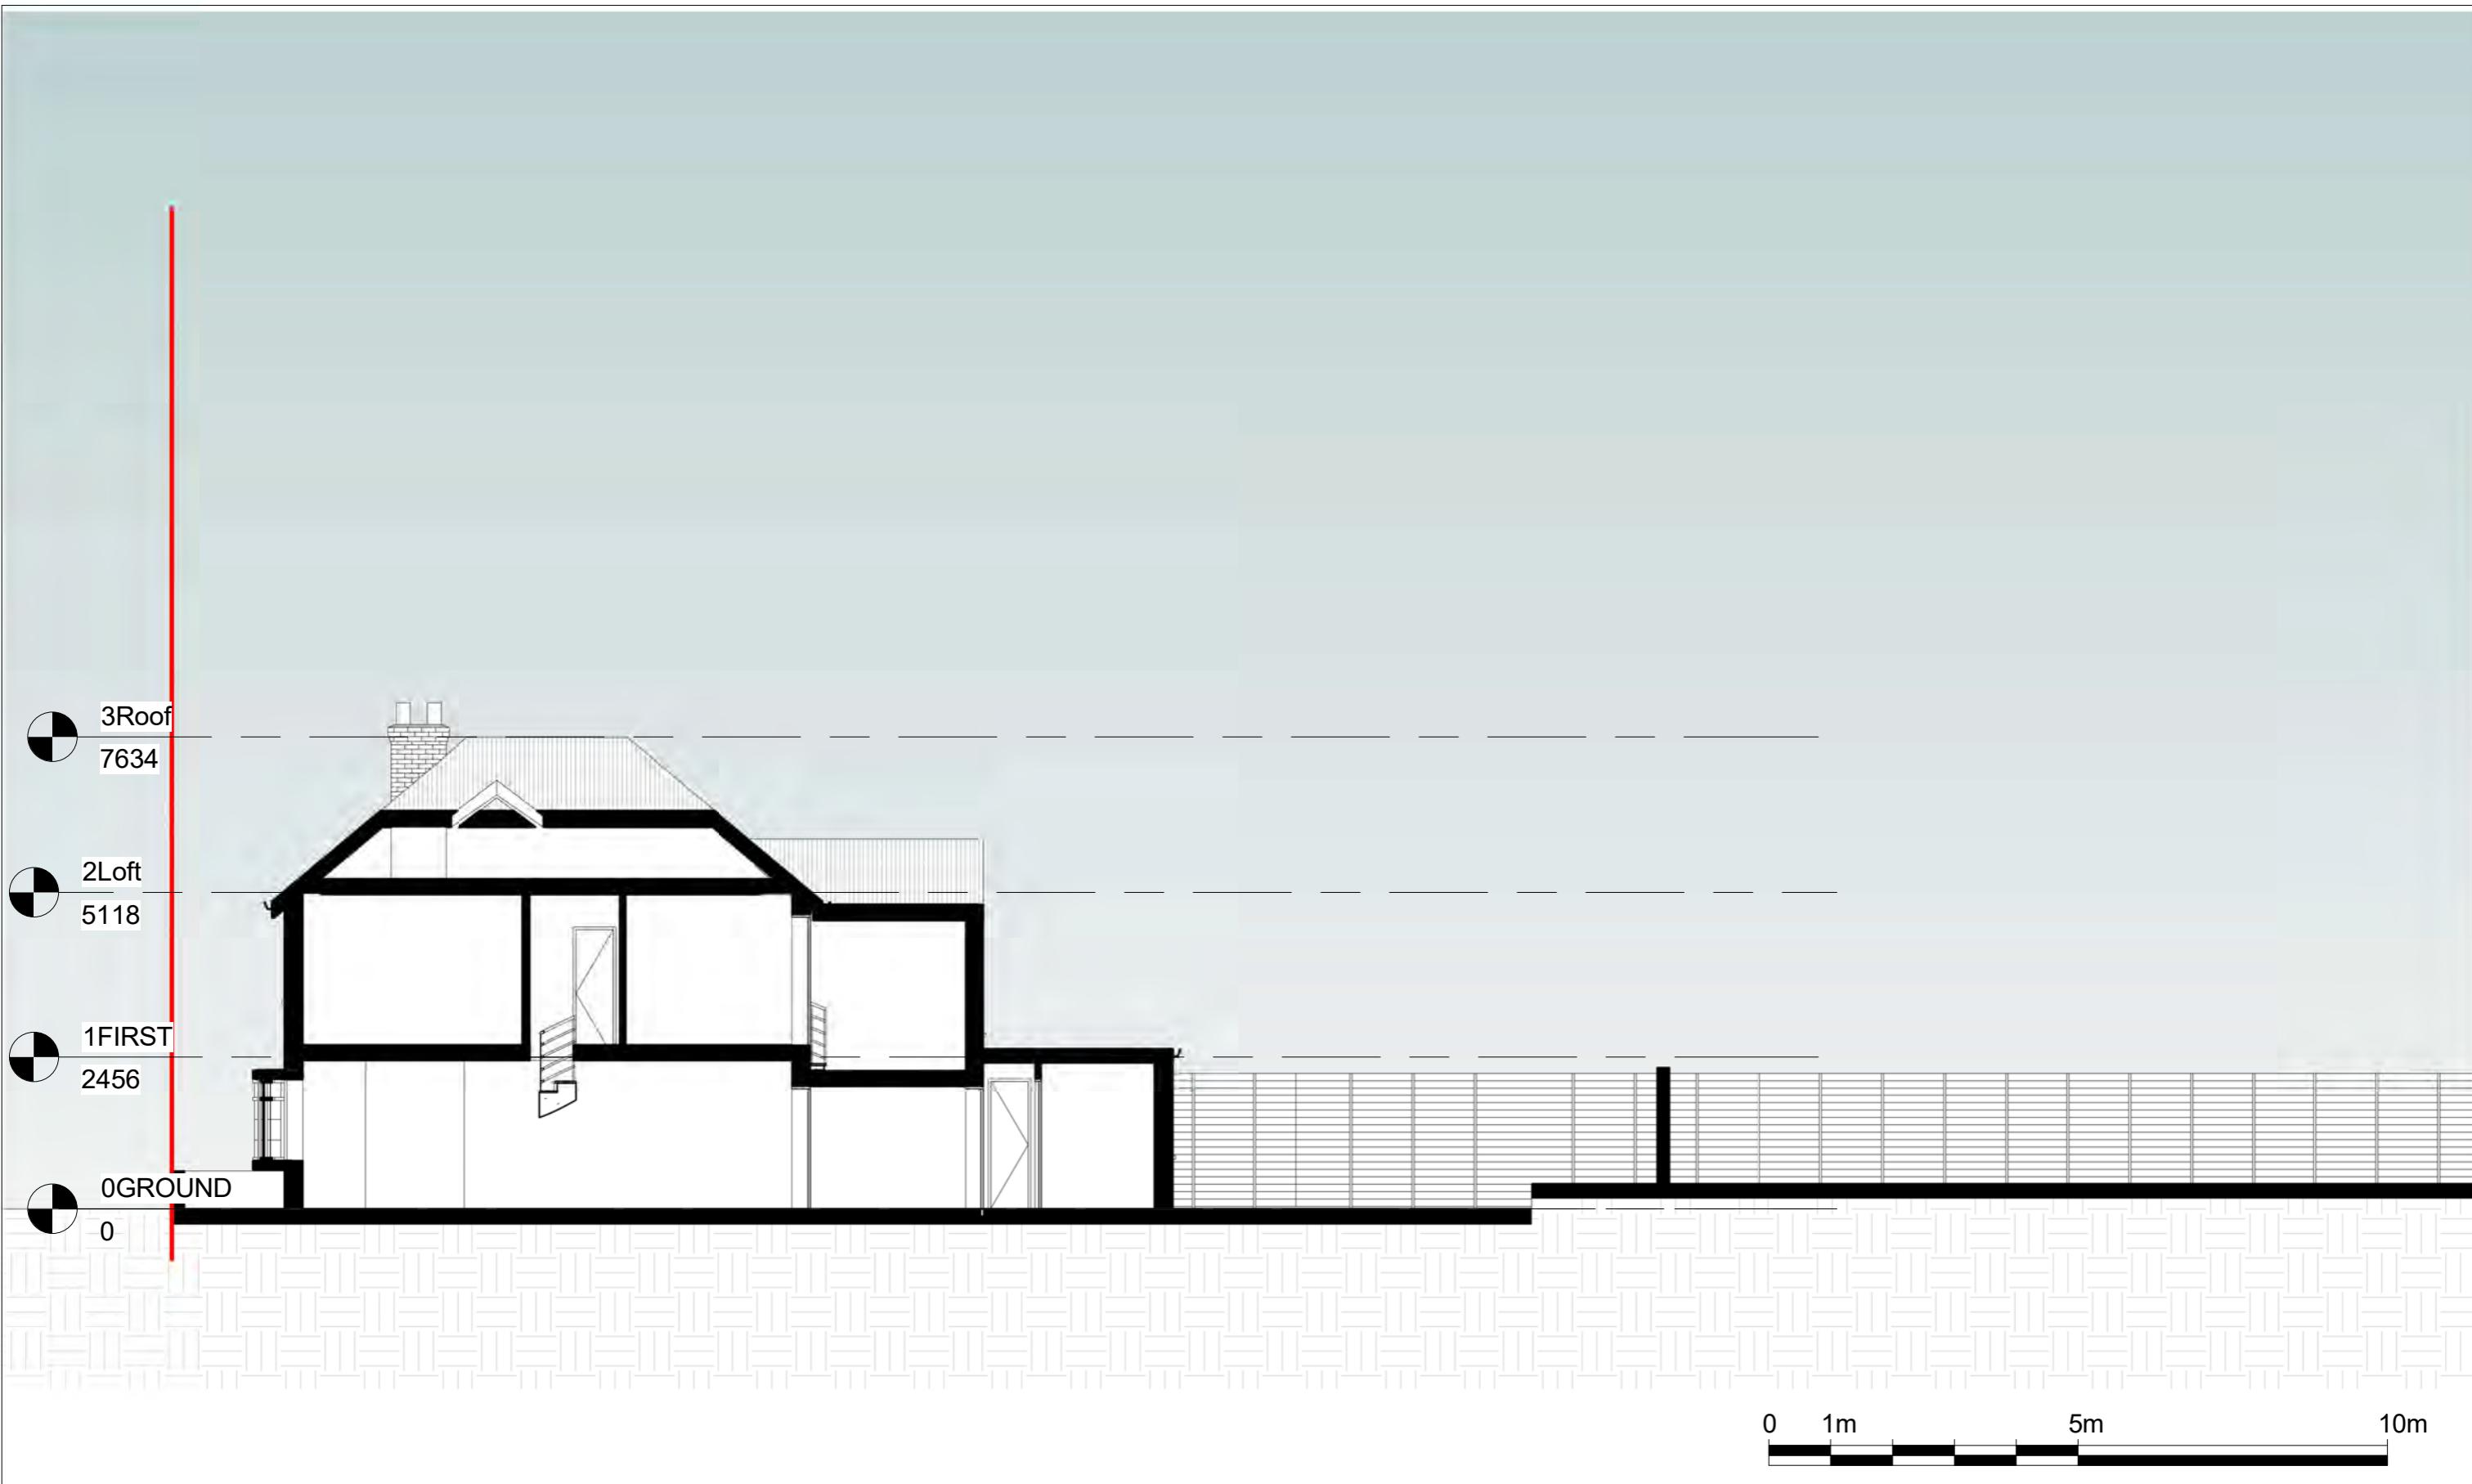

Notes.
Contractors must verify all dimensions at the site before commencing any work.
No construction work before Building Control approval and structural engineer confirmation.
Any discrepancies to be reported to Gridline.
All drawings are to be read in conjunction with all relevant drawings and specifications.

Project No.S

REV	DATE	DESCRIPTION	BY	CH

PROJECT TITLE
54 Chapel Ln, Uxbridge
London, UB8 3DS

DATE
Dec. 2023

Project No.
7972

DRAWING TITLE
Proposed - Section 1


CLIENT
Mr Weiss

DRAWING No.
PR - S001

SCALE @ A3
1:100

Drawn by:
Sara


PLANNING SERVICES
Unit 9b, The High Cross Centre,
Fountayne Rd,
N15 4BE
TEL: 020 8802 3480
www.sampi.co.uk

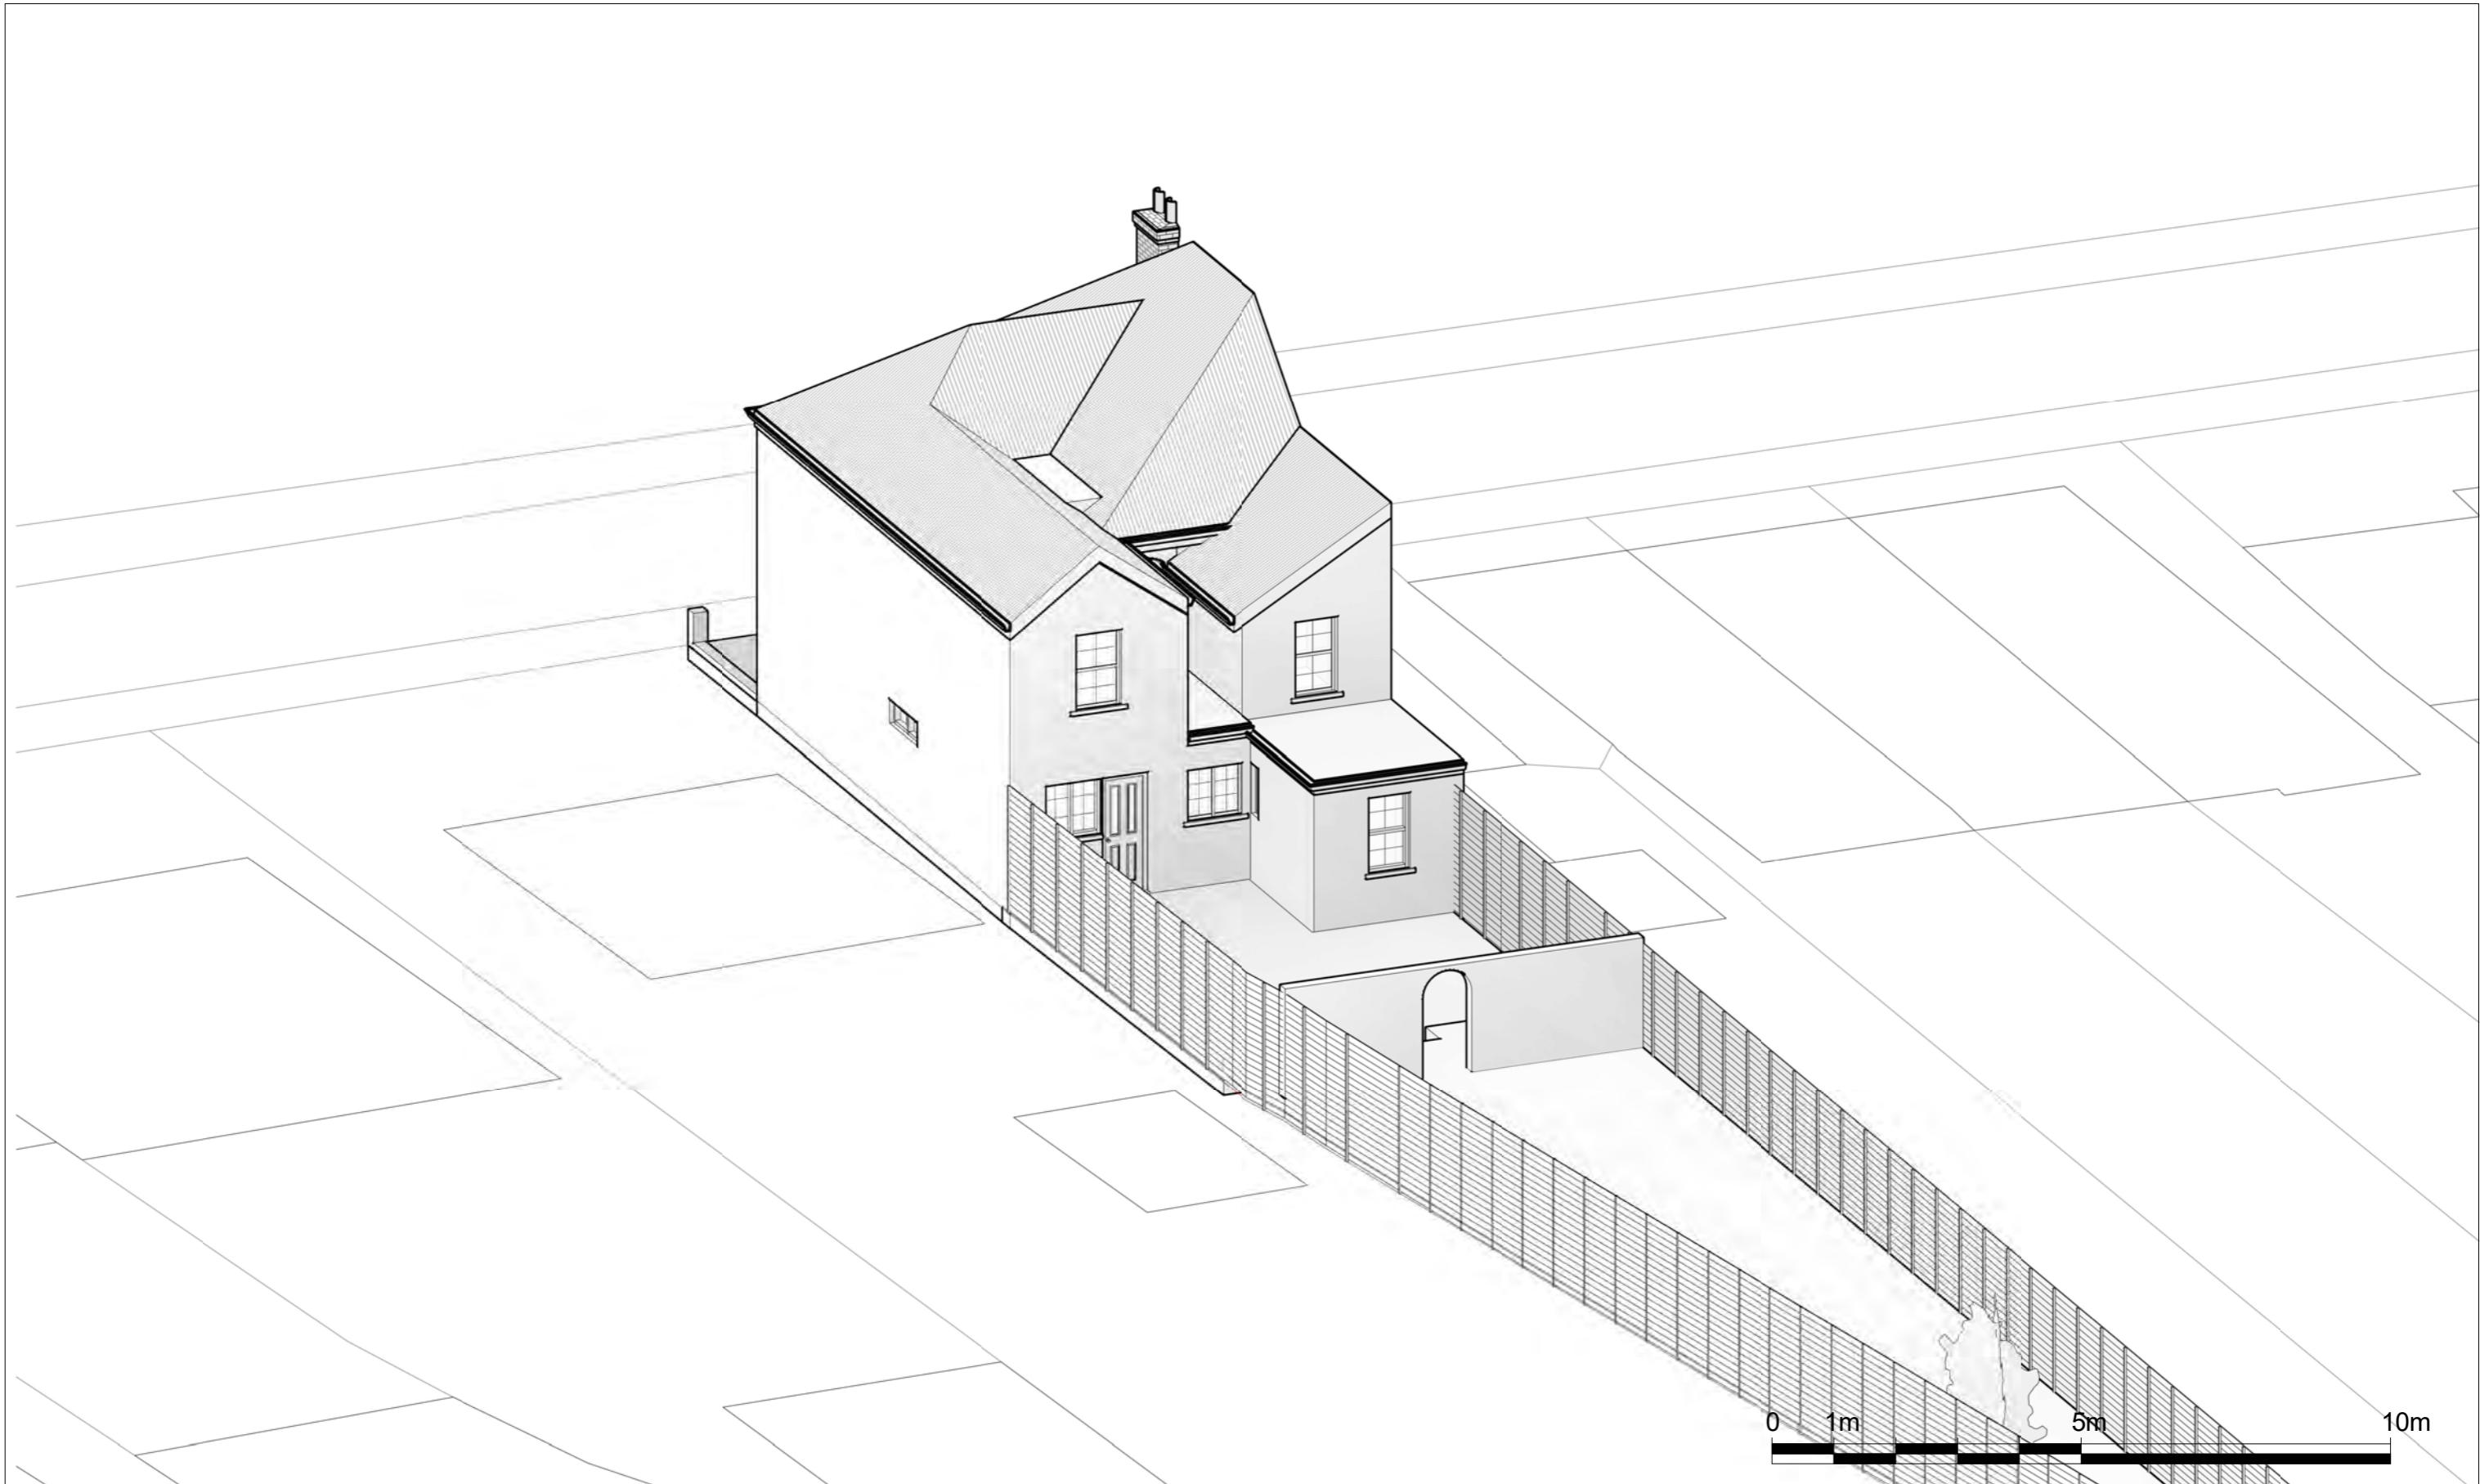

Notes.
 Contractors must verify all dimensions at the site before commencing any work.
 No construction work before Building Control approval and structural engineer confirmation.
 Any discrepancies to be reported to Gridline.
 All drawings are to be read in conjunction with all relevant drawings and specifications.

Project No.S

REV	DATE	DESCRIPTION	BY	CH

PROJECT TITLE
54 Chapel Ln, Uxbridge
London, UB8 3DS

DATE
 Dec. 2023

Project No.
 7972

DRAWING TITLE
Proposed - Perspective view

CLIENT
Mr Weiss

DRAWING No.
 PR - PE001

SCALE @ A3
 1:100

Drawn by:
 Sara


PLANNING SERVICES
Unit 9b, The High Cross Centre,
Fountayne Rd,
N15 4BE
TEL: 020 8802 3480
www.saplanning.co.uk