


Notes.  
Contractors must verify all dimensions at the site before commencing any work.  
No construction work before Building Control approval and structural engineer confirmation.  
Any discrepancies to be reported to Gridline.  
All drawings are to be read in conjunction with all relevant drawings and specifications.

Project No.S		REV	DATE	DESCRIPTION	BY	COM
		A	June 24		Sara	Sm
		B	July 24		Sara	Sm
		C	July 24		Sara	Sm

<b>PROJECT TITLE</b>	
54 Chapel Ln, Uxbridge London, UB8 3DS	
<b>DATE</b>	April 2024

<b>DRAWING TITLE</b> Proposed - Os Map/ Location Plan		
<b>CLIENT</b> Mr Weiss		
<b>DRAWING No.</b> PR - L001	<b>SCALE @ A3</b>	<b>Drawn by:</b> Sara



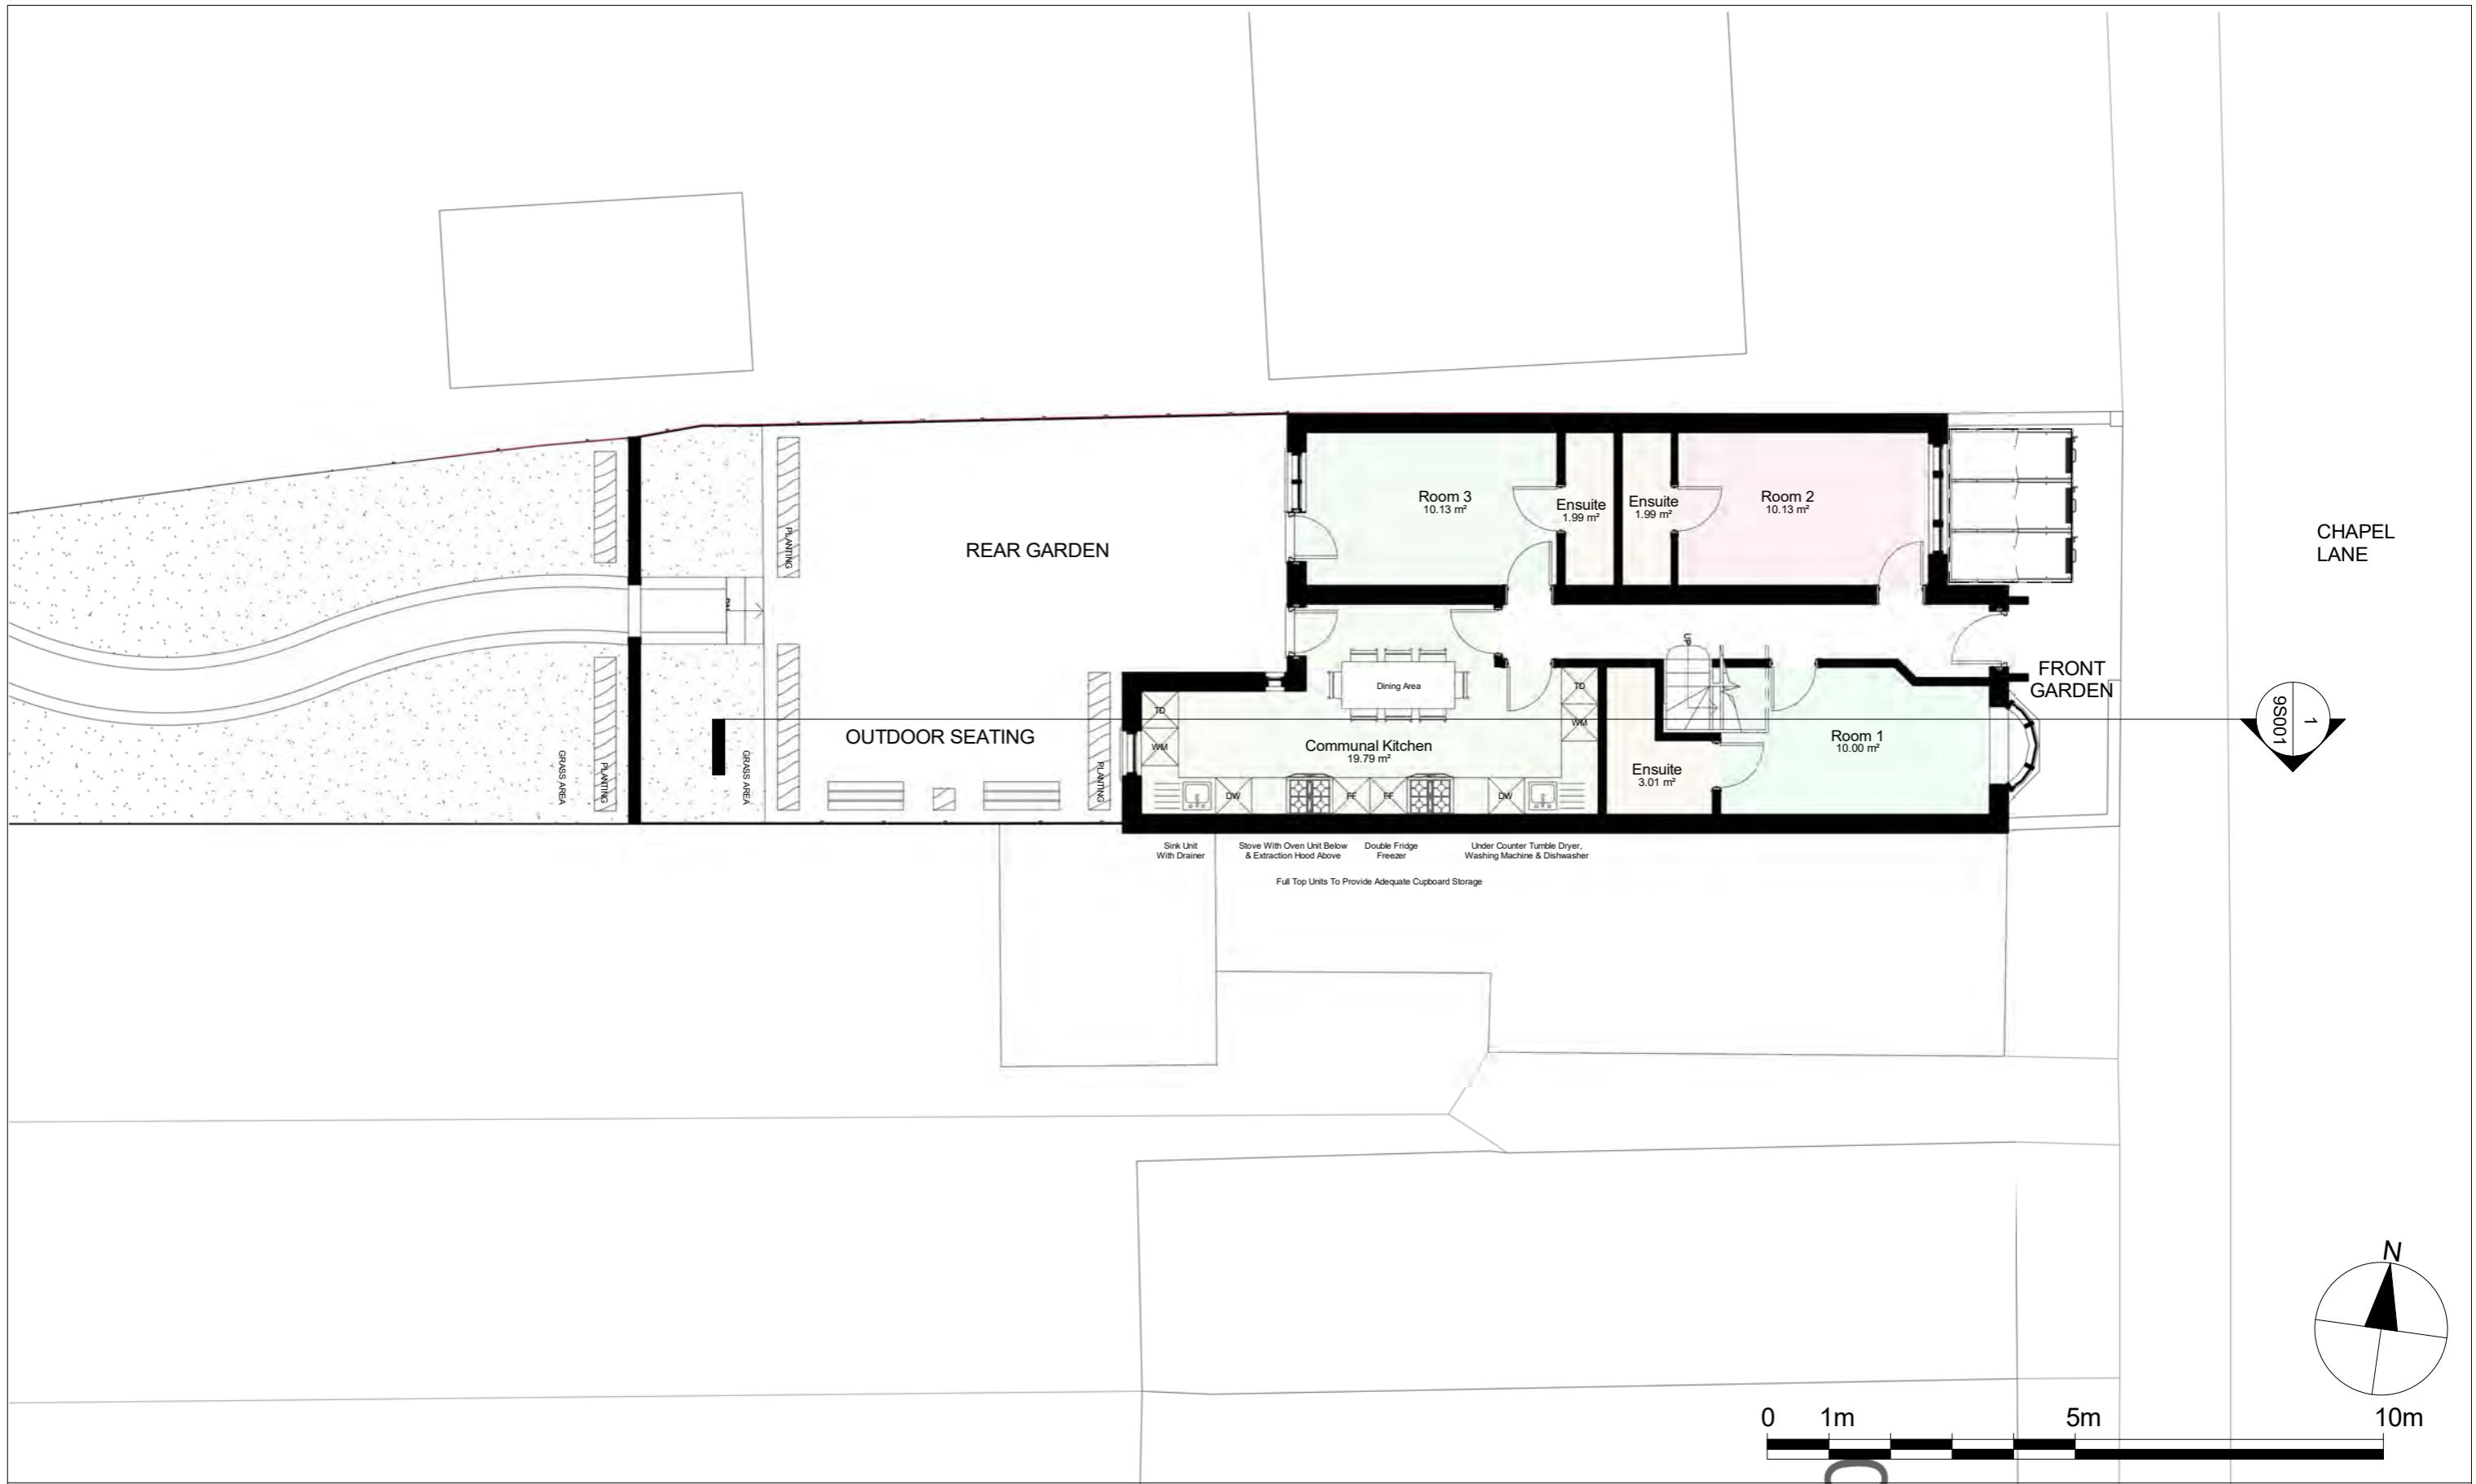

Notes.  
 Contractors must verify all dimensions at the site before commencing any work.  
 No construction work before Building Control approval and structural engineer confirmation.  
 Any discrepancies to be reported to Gridline.  
 All drawings are to be read in conjunction with all relevant drawings and specifications.

### Project No.S

REV	DATE	DESCRIPTION	BY	CH
A	June 24		Sara	Sruly
B	July 24		Sara	Sruly
C	July 24		Sara	Sruly

**PROJECT TITLE**  
**54 Chapel Ln, Uxbridge**  
**London, UB8 3DS**

**DATE**  
**April 2024**

**DRAWING TITLE**  
**Proposed - Ground Floor**

**CLIENT**  
**Mr Weiss**

**Project No.**  
**7973**

**DRAWING No.**  
**PR - P001**

**SCALE @ A3**  
**1:100**

**Drawn by:**  
**Sara**



Notes.  
Contractors must verify all dimensions at the site before commencing any work.  
No construction work before Building Control approval and structural engineer confirmation.  
Any discrepancies to be reported to Gridline.  
All drawings are to be read in conjunction with all relevant drawings and specifications.

### Project No.S

REV	DATE	DESCRIPTION	BY	CH
A	June 24		Sara	Sruly
B	July 24		Sara	Sruly
C	July 24		Sara	Sruly

**PROJECT TITLE**  
54 Chapel Ln, Uxbridge  
London, UB8 3DS

**DATE**  
April 2024

**Project No.**  
7973


**DRAWING TITLE**  
Proposed - First Floor

**CLIENT**  
Mr Weiss

**DRAWING No.**  
PR - P002

**SCALE @ A3**  
1:100

**Drawn by:**  
Sara

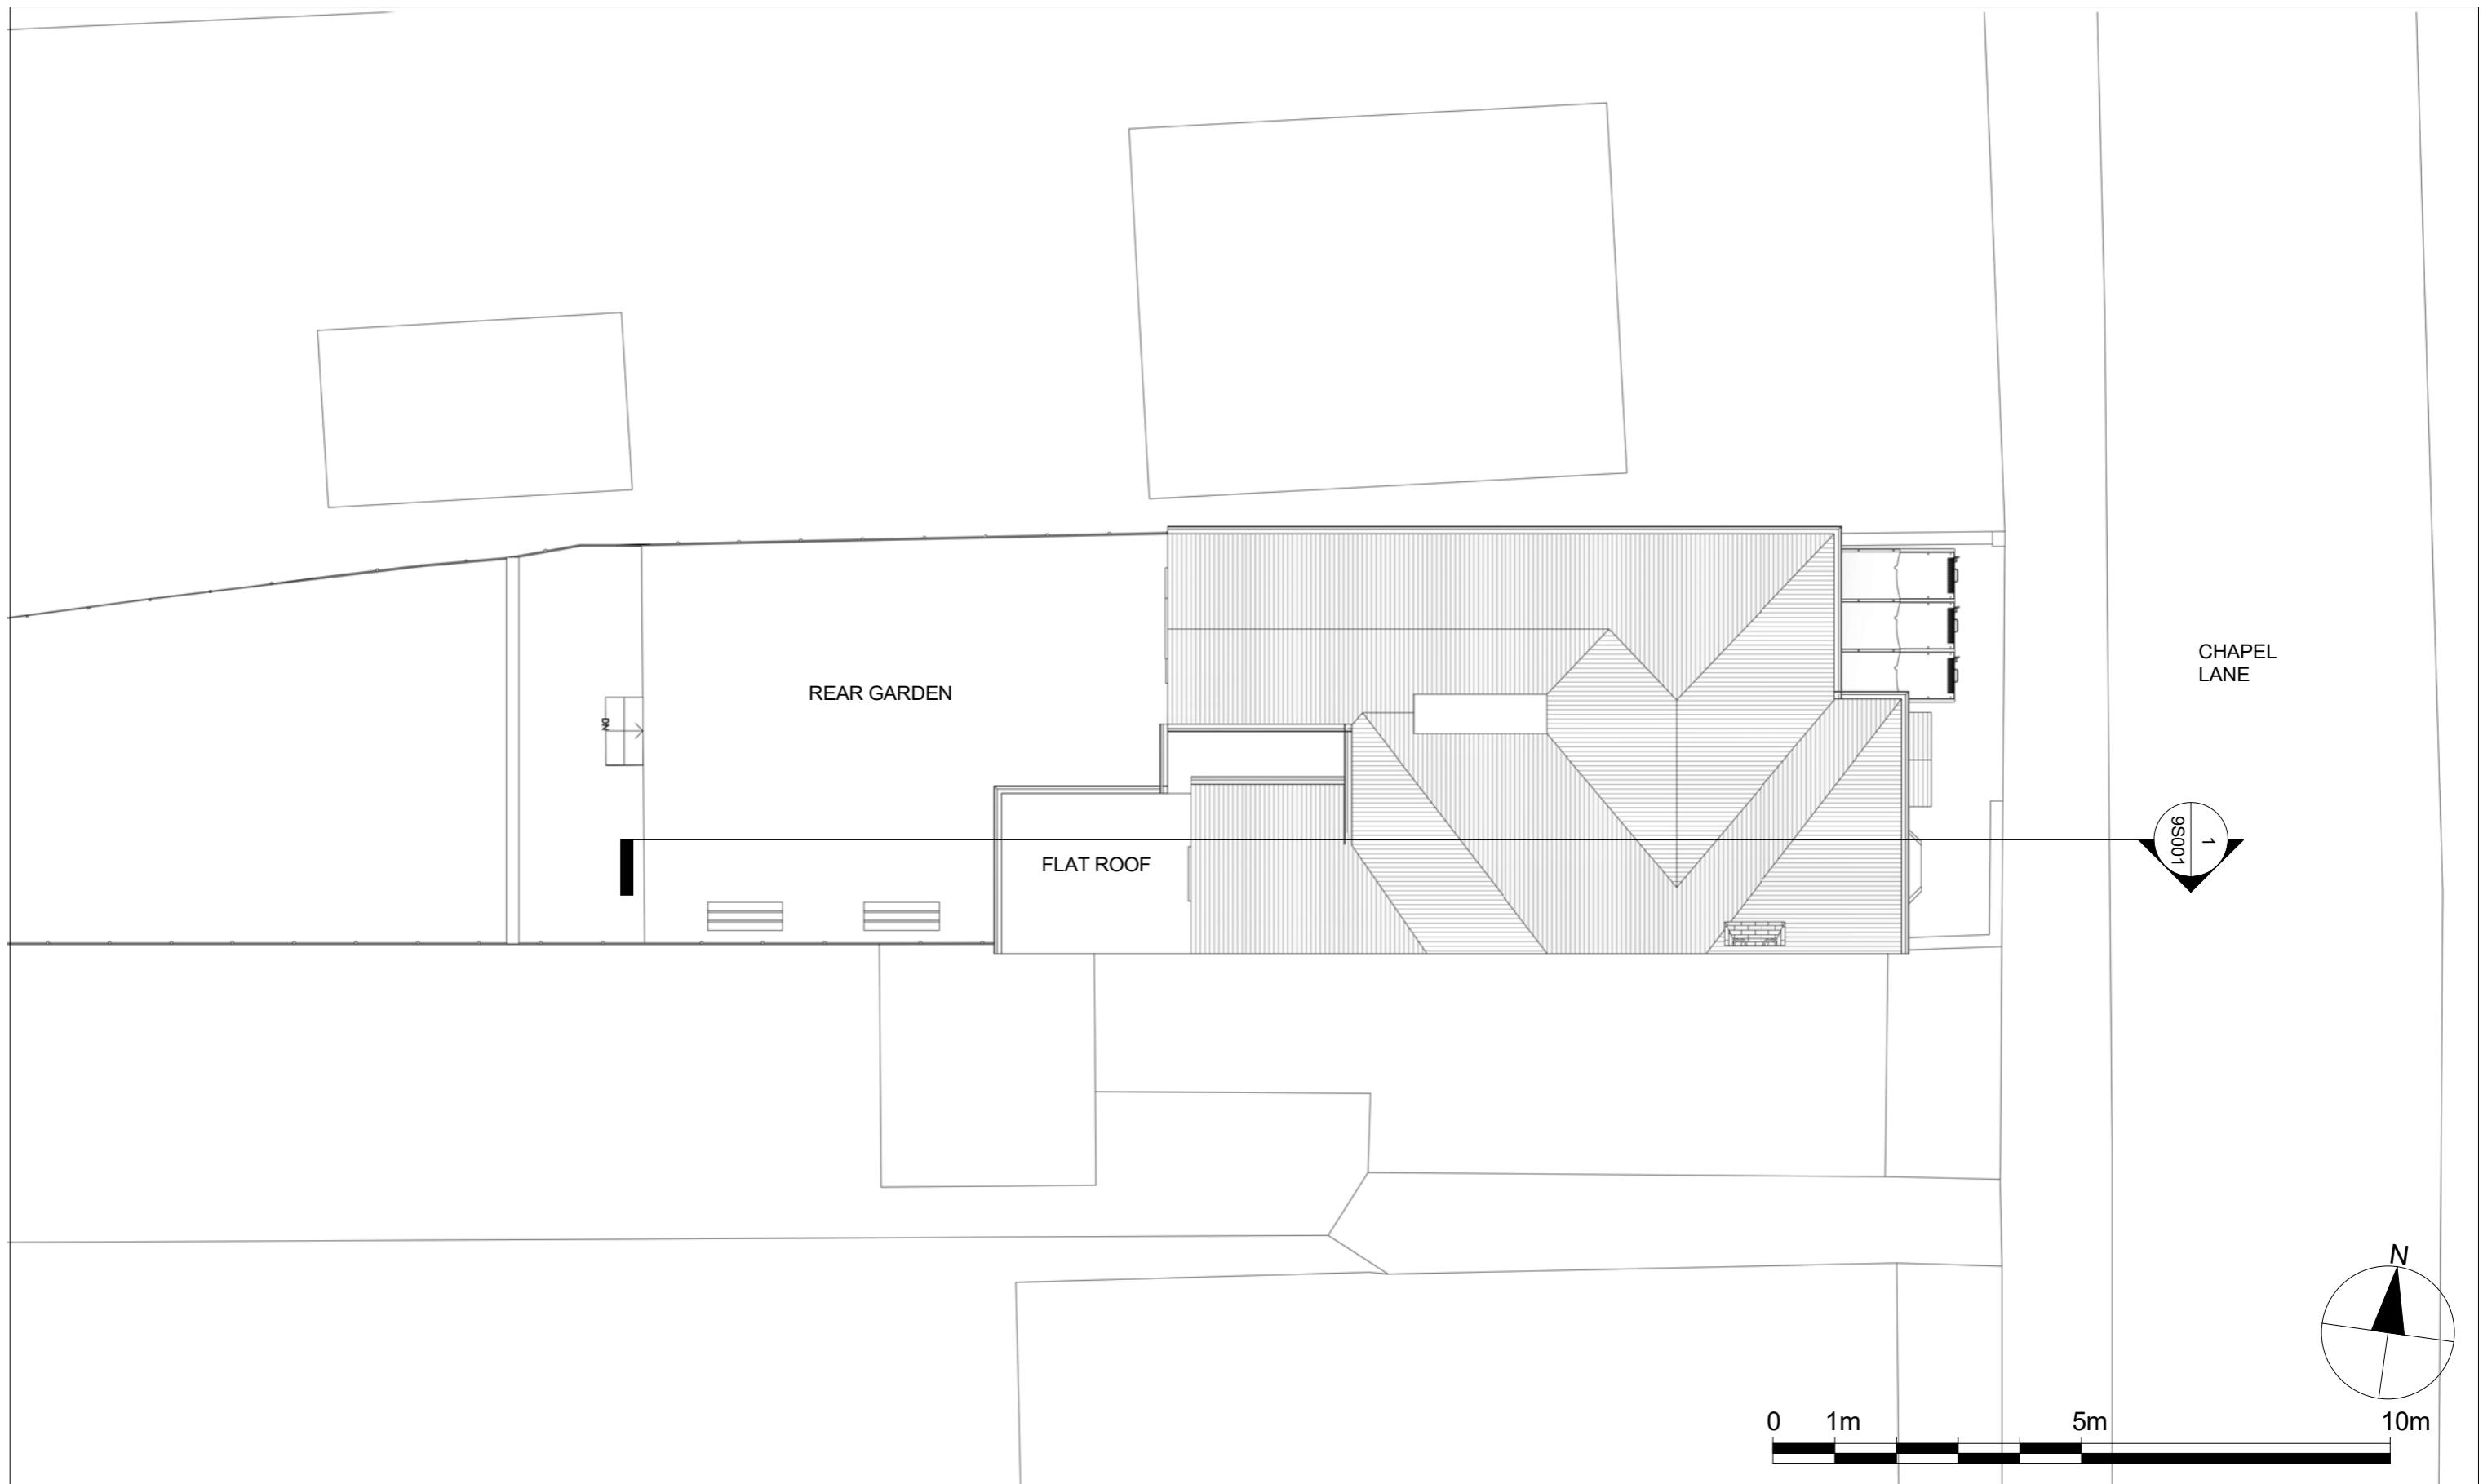

Notes.  
 Contractors must verify all dimensions at the site before commencing any work.  
 No construction work before Building Control approval and structural engineer confirmation.  
 Any discrepancies to be reported to Gridline.  
 All drawings are to be read in conjunction with all relevant drawings and specifications.

### Project No.S

REV	DATE	DESCRIPTION	BY	CH
A	June 24		Sara	Slrly
B	July 24		Sara	Slrly
C	July 24		Sara	Slrly

**PROJECT TITLE**  
 54 Chapel Ln, Uxbridge  
 London, UB8 3DS

**DATE**  
 April 2024

**DRAWING TITLE**  
 Proposed - Roof Plan

**CLIENT**  
 Mr Weiss

**Project No.**  
 7973

**DRAWING No.**  
 PR - P003

**SCALE @ A3**  
 1:100

**Drawn by:**  
 Sara

  
 PLANNING SERVICES  
 Unit 9b, The High Cross Centre,  
 Fountayne Rd,  
 N15 4BE  
 TEL: 020 8802 3480  
[www.sampplanning.co.uk](http://www.sampplanning.co.uk)

2 Front  
1 : 100

1 Rear  
1 : 100



Notes.  
Contractors must verify all dimensions at the site before commencing any work.  
No construction work before Building Control approval and structural engineer confirmation.  
Any discrepancies to be reported to Gridline.  
All drawings are to be read in conjunction with all relevant drawings and specifications.

**Project No.S**

REV	DATE	DESCRIPTION	BY	CH
A	June 24		Sara	Sruly
B	July 24		Sara	Sruly
C	July 24		Sara	Sruly

**PROJECT TITLE**  
54 Chapel Ln, Uxbridge  
London, UB8 3DS

**DATE**  
April 2024

**DRAWING TITLE**  
Proposed - Front/ Rear Elevations

**CLIENT**  
Mr Weiss


**Project No.**  
7973

**DRAWING No.**  
PR - E001

**SCALE @ A3**  
1:100

**Drawn by:**  
Sara

  
PLANNING SERVICES  
Unit 9b, The High Cross Centre,  
Fountayne Rd,  
N15 4BE  
TEL: 020 8802 3480  
[www.samplanning.co.uk](http://www.samplanning.co.uk)

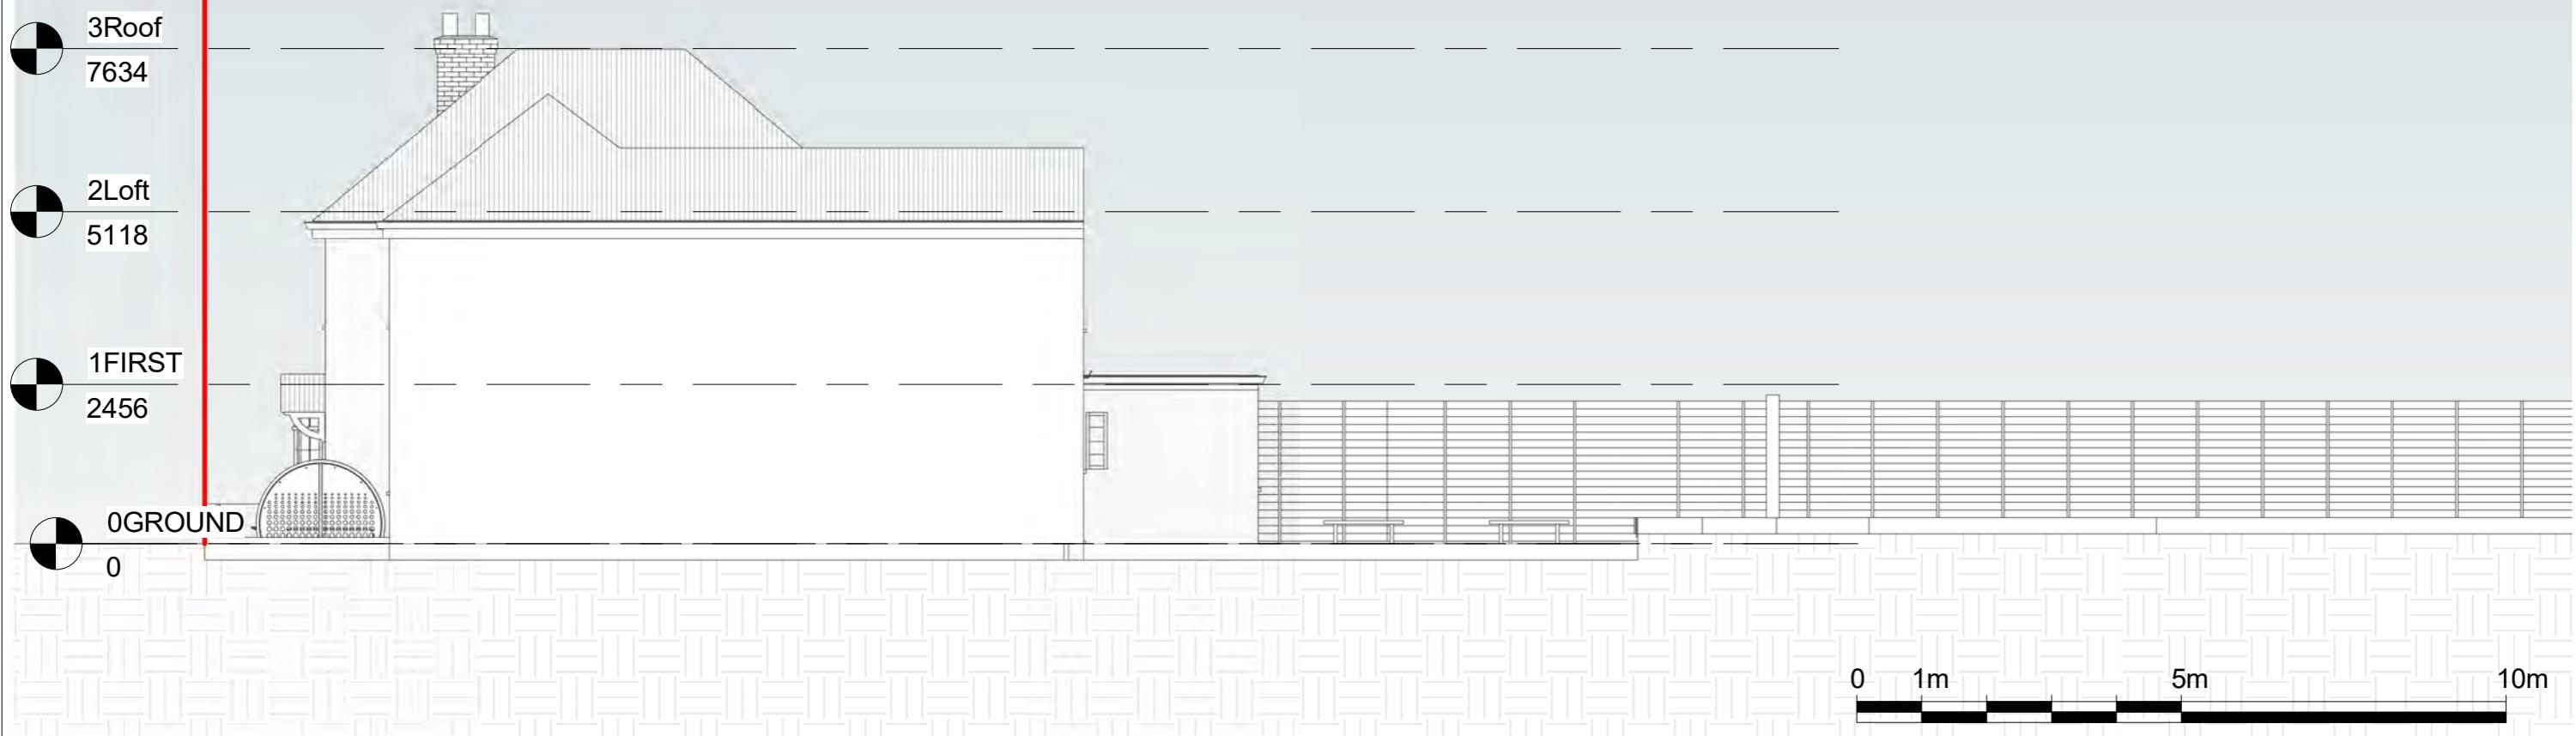

Notes.  
Contractors must verify all dimensions at the site before commencing any work.  
No construction work before Building Control approval and structural engineer confirmation.  
Any discrepancies to be reported to Gridline.  
All drawings are to be read in conjunction with all relevant drawings and specifications.

### Project No.S

REV	DATE	DESCRIPTION	BY	CH
A	June 24		Sara	Sruly
B	July 24		Sara	Sruly
C	July 24		Sara	Sruly

**PROJECT TITLE**  
54 Chapel Ln, Uxbridge  
London, UB8 3DS

**DATE**  
April 2024

**DRAWING TITLE**  
Proposed - Side Elevation 1

**CLIENT**  
Mr Weiss

**Project No.**  
7973

**DRAWING No.**  
PR - E002

**SCALE @ A3**  
1:100

**Drawn by:**  
Sara

  
PLANNING SERVICES  
Unit 9b, The High Cross Centre,  
Fountayne Rd,  
N15 4BE  
TEL: 020 8802 3480  
[www.sampplanning.co.uk](http://www.sampplanning.co.uk)



Notes.  
Contractors must verify all dimensions at the site before commencing any work.  
No construction work before Building Control approval and structural engineer confirmation.  
Any discrepancies to be reported to Gridline.  
All drawings are to be read in conjunction with all relevant drawings and specifications.

### Project No.S

REV	DATE	DESCRIPTION	BY	CH
A	June 24		Sara	Slrly
B	July 24		Sara	Slrly
C	July 24		Sara	Slrly

**PROJECT TITLE**  
54 Chapel Ln, Uxbridge  
London, UB8 3DS

**DATE**  
April 2024

**Project No.**  
7973


**DRAWING TITLE**  
Proposed - Side Elevation 2


**CLIENT**  
Mr Weiss

**DRAWING No.**  
PR - E003

**SCALE @ A3**  
1:100

**Drawn by:**  
Sara

   
PLANNING SERVICES  
Unit 9b, The High Cross Centre,  
Fountayne Rd,  
N15 4BE  
TEL: 020 880 3480  
[www.samplanning.co.uk](http://www.samplanning.co.uk)

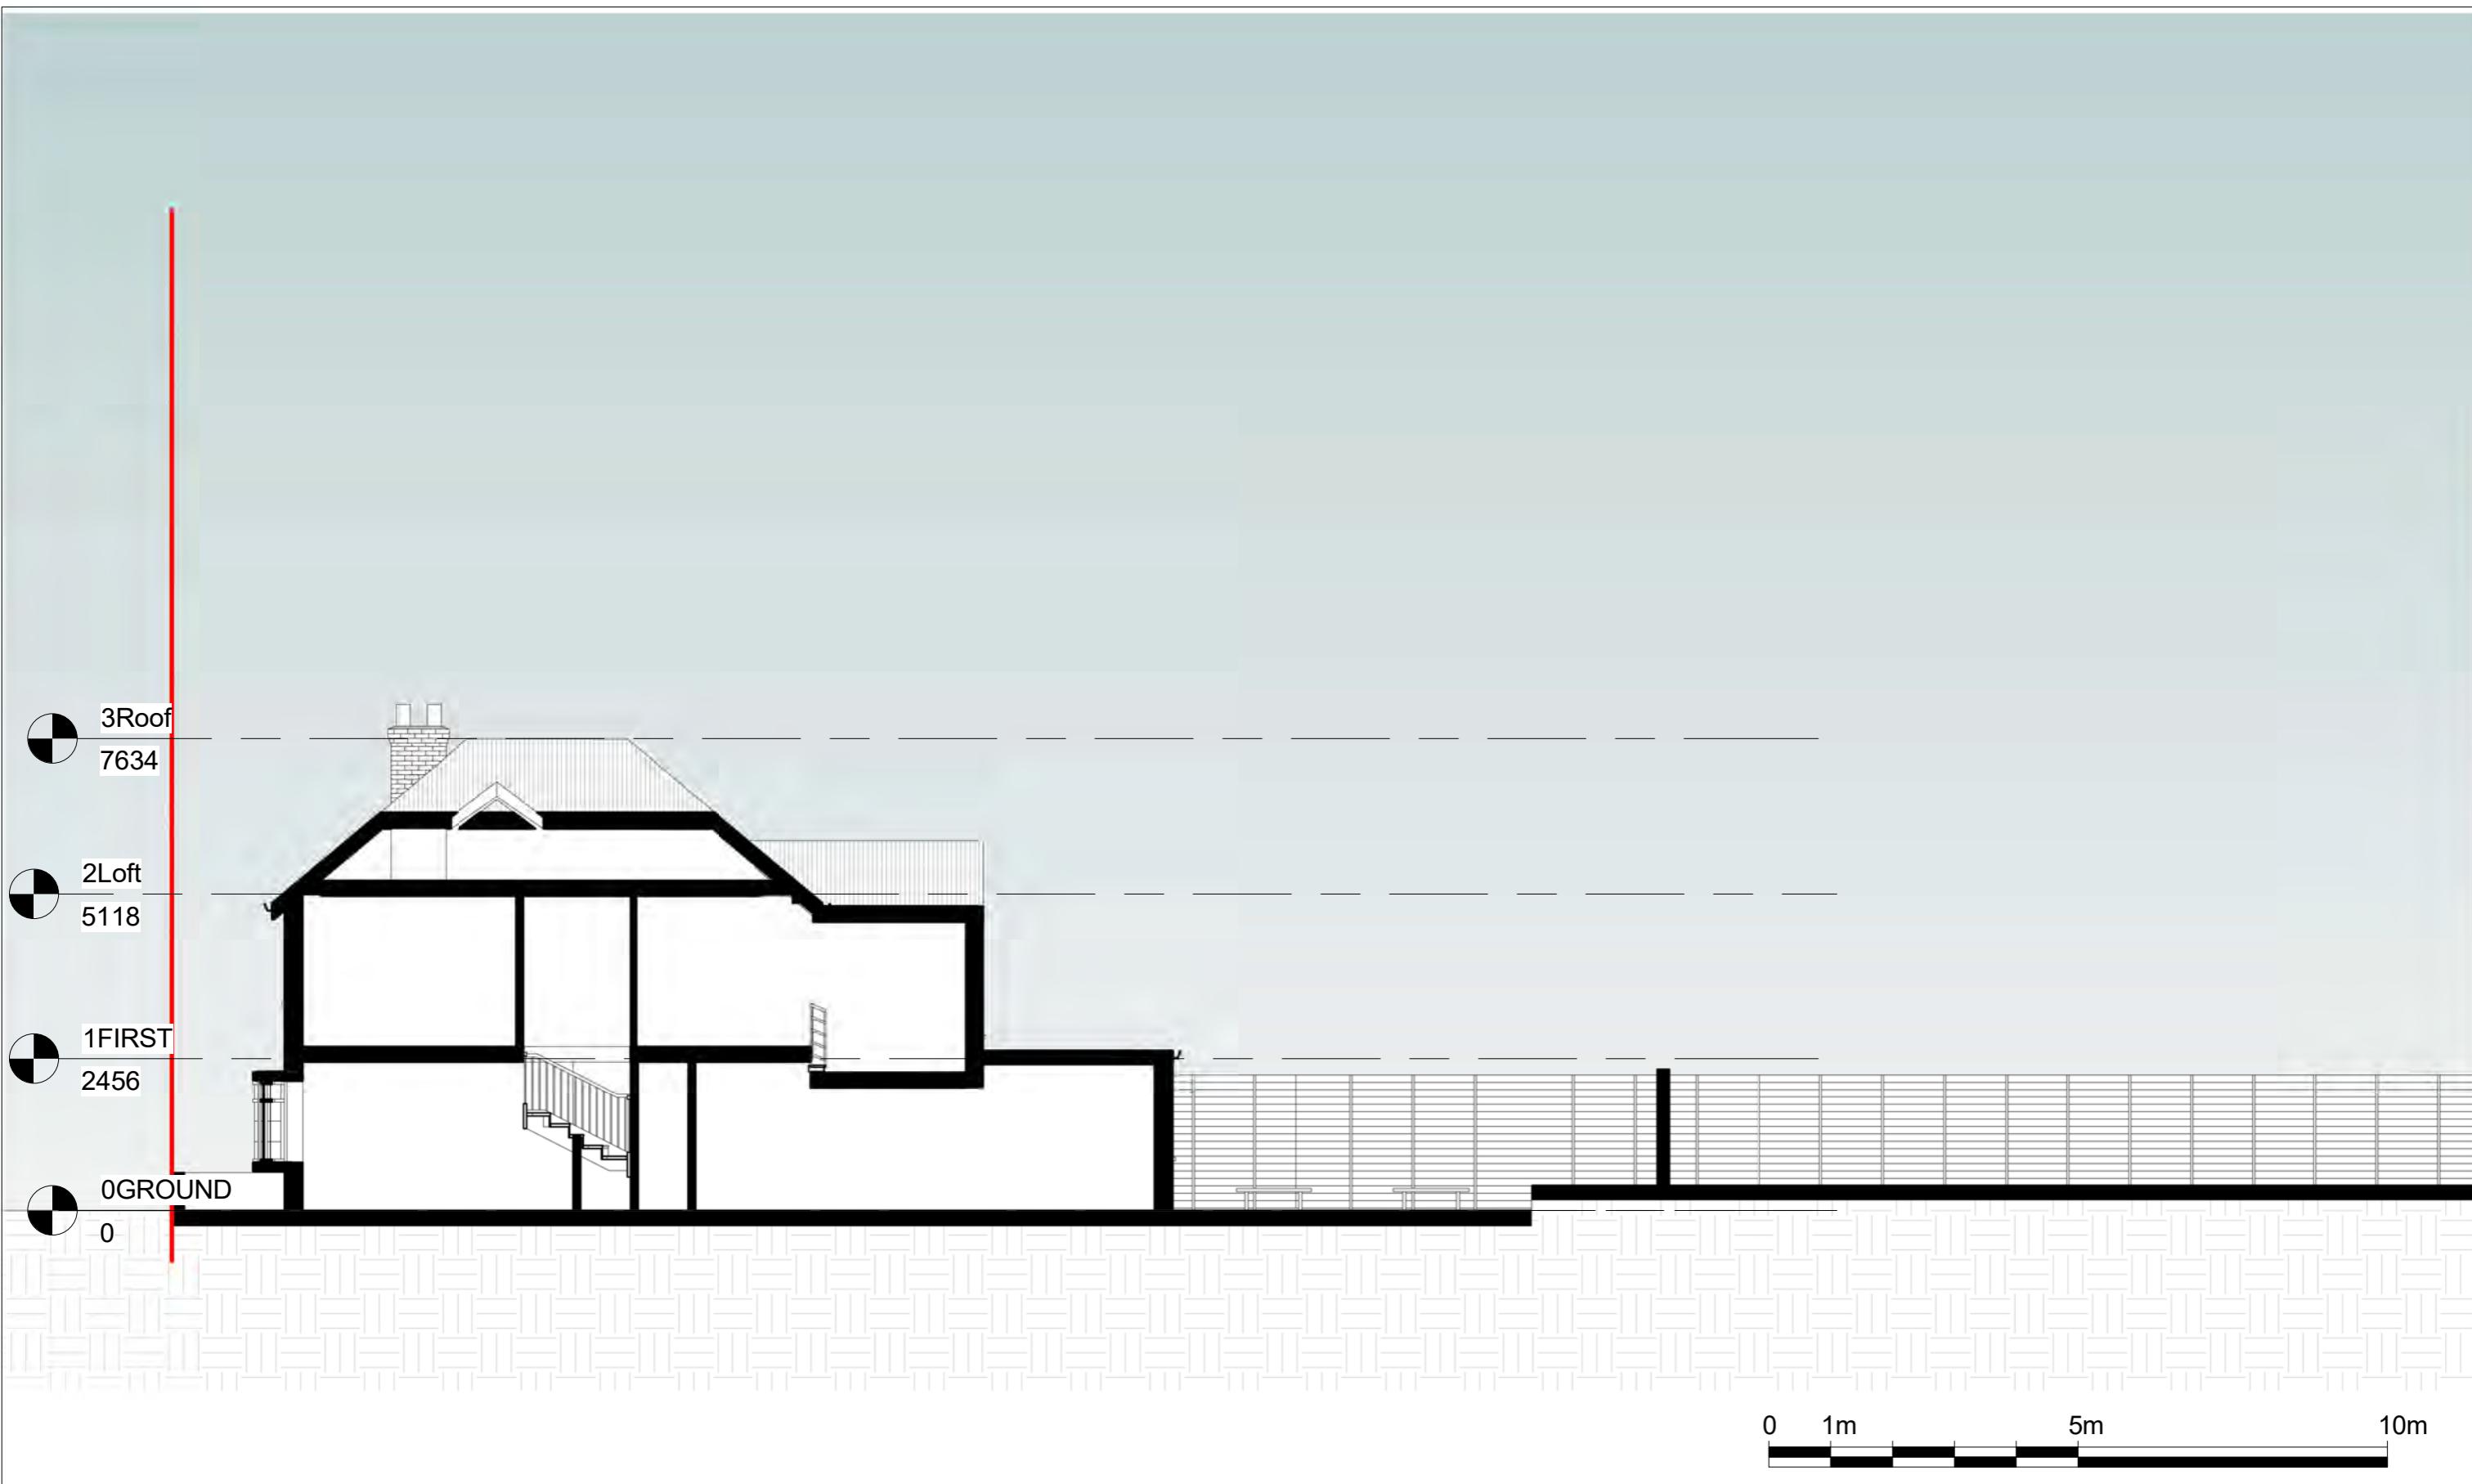

Notes.  
 Contractors must verify all dimensions at the site before commencing any work.  
 No construction work before Building Control approval and structural engineer confirmation.  
 Any discrepancies to be reported to Gridline.  
 All drawings are to be read in conjunction with all relevant drawings and specifications.

#### Project No.S

REV	DATE	DESCRIPTION	BY	CH
A	June 24		Sara	Slrly
B	July 24		Sara	Slrly
C	July 24		Sara	Slrly

**PROJECT TITLE**  
 54 Chapel Ln, Uxbridge  
 London, UB8 3DS

**DATE**  
 April 2024

**Project No.**  
 7973


**DRAWING TITLE**  
 Proposed - Section 1


**CLIENT**  
 Mr Weiss

**DRAWING No.**  
 PR - S001

**SCALE @ A3**  
 1:100

**Drawn by:**  
 Sara

   
 PLANNING SERVICES  
 Unit 9b, The High Cross Centre,  
 Fountayne Rd,  
 N15 4BE  
 TEL: 020 8802 3480  
[www.samplanning.co.uk](http://www.samplanning.co.uk)

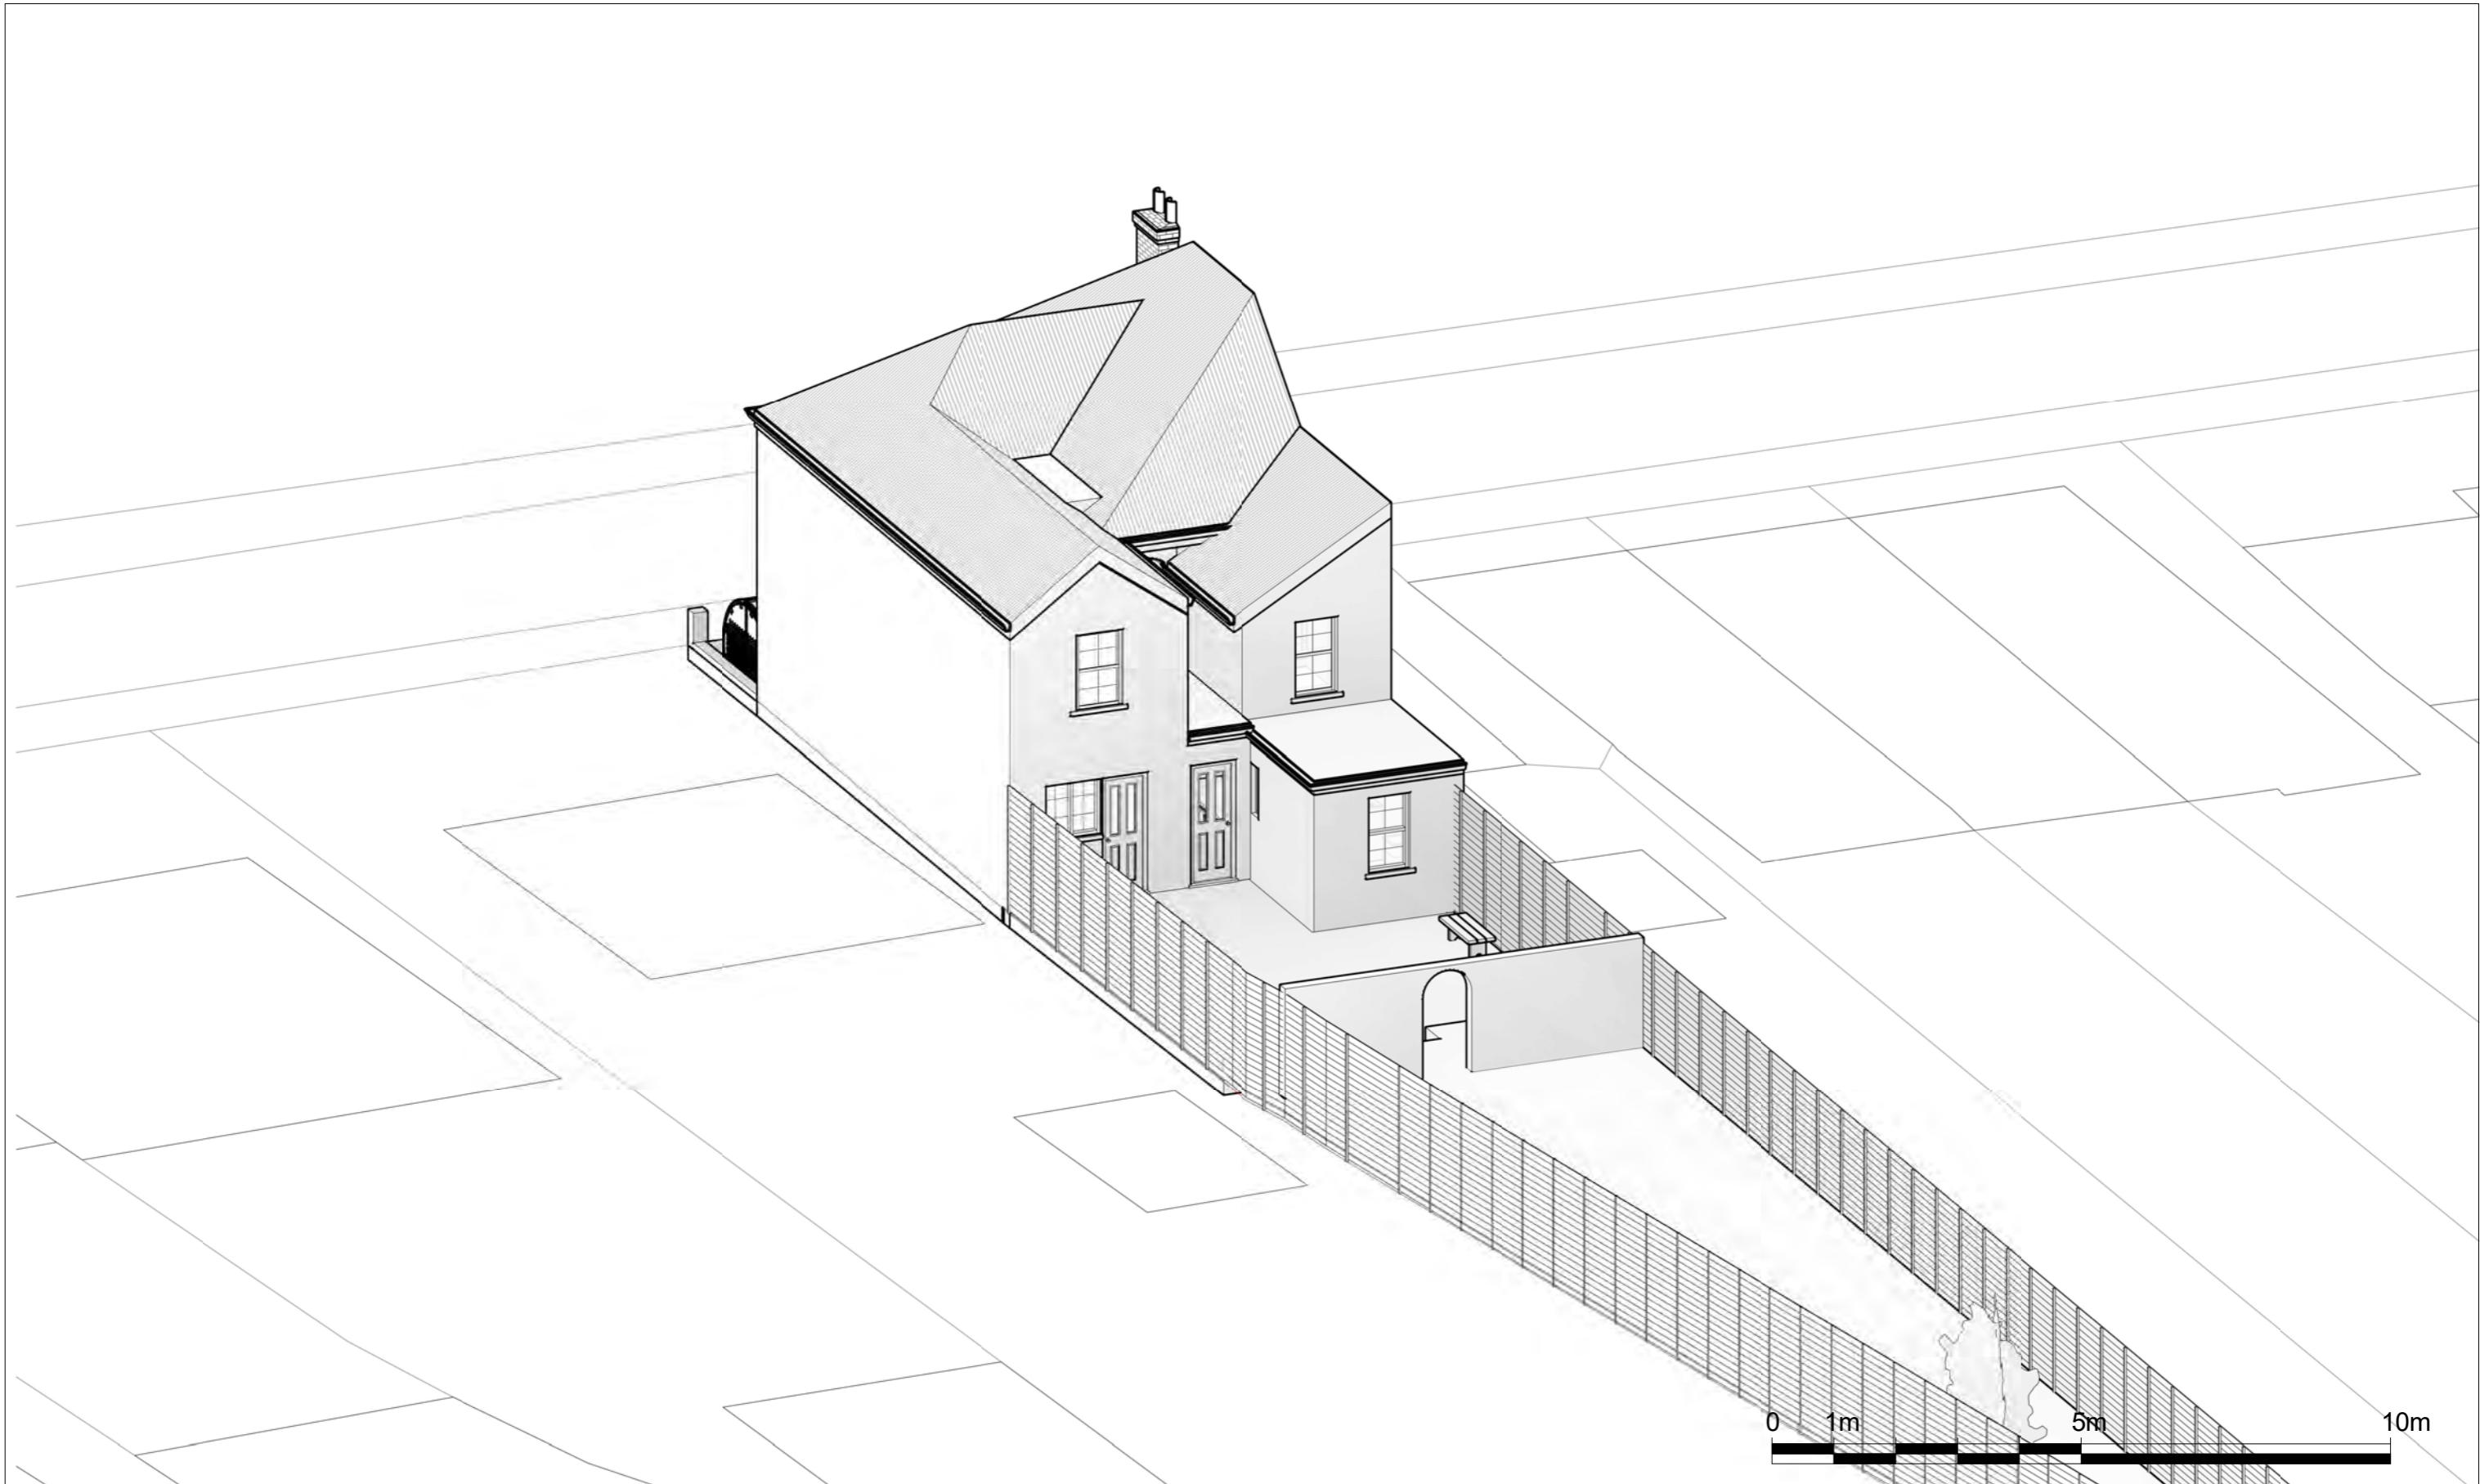

Notes.  
 Contractors must verify all dimensions at the site before commencing any work.  
 No construction work before Building Control approval and structural engineer confirmation.  
 Any discrepancies to be reported to Gridline.  
 All drawings are to be read in conjunction with all relevant drawings and specifications.

#### Project No.S

REV	DATE	DESCRIPTION	BY	CH
A	June 24		Sara	Sruly
B	July 24		Sara	Sruly
C	July 24		Sara	Sruly

**PROJECT TITLE**  
**54 Chapel Ln, Uxbridge**  
**London, UB8 3DS**

**DATE**  
 April 2024

**Project No.**  
 7973


**DRAWING TITLE**  
**Proposed - Perspective view**

**CLIENT**  
**Mr Weiss**

**DRAWING No.**  
 PR - PE001

**SCALE @ A3**  
 1:100

**Drawn by:**  
 Sara

   
**PLANNING SERVICES**  
**Unit 9b, The High Cross Centre,**  
**Fountayne Rd,**  
**N15 4BE**  
**TEL: 020 8802 3480**  
[www.samplanning.co.uk](http://www.samplanning.co.uk)