


PROPOSED GROUND
FLOOR PLAN

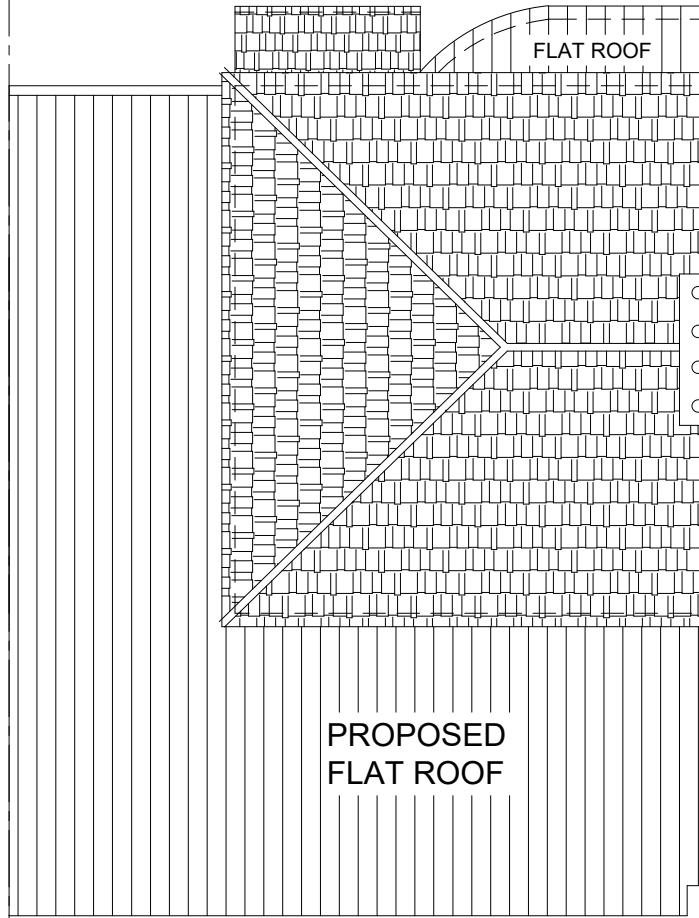

PROPOSED
ROOF PLAN

Client: SHWETA DUGGAL	Address: 43 PAVILION WAY RUISLIP HA4 9JR
Notes: PLEASE NOTE THAT BEFORE BUILDING WORKS COMMENCES IT IS THE RESPONSIBILITY OF THE BUILDER OR OWNER TO SERVE PARTY WALL NOTICES TO ALL NEIGHBORS. NO CONSTRUCTION WORK TO BE STARTED PRIOR TO COUNCIL'S APPROVAL. DRAWINGS TO BE READ IN CONJUNCTION WITH RELEVANT DRAWING AND SPECS. FIGURED DIMENSIONS ONLY. ANY DISCREPANCIES ARE TO BE POINTED TO THE COMPANY. THE COMPANY IS NOT LIABLE FOR ANY FAULTS NOT RAISED.	

Title: PROPOSED PLAN		Project:
Scale: 1:100 @ A3 (METERS)		

DESIGN GHAR LIMITED ARCHITECTURAL SERVICES AND STRUCTURAL CONSULTANTS, OFFICE SUITE 1, 30 UPHALL ROAD, ILFORD, IG1 2JF Phone: 0203 417 5919, Mobile: 07877254950, Email: dglttd@yahoo.co.uk		Sheet No: 03
		Date: DEC 2025