

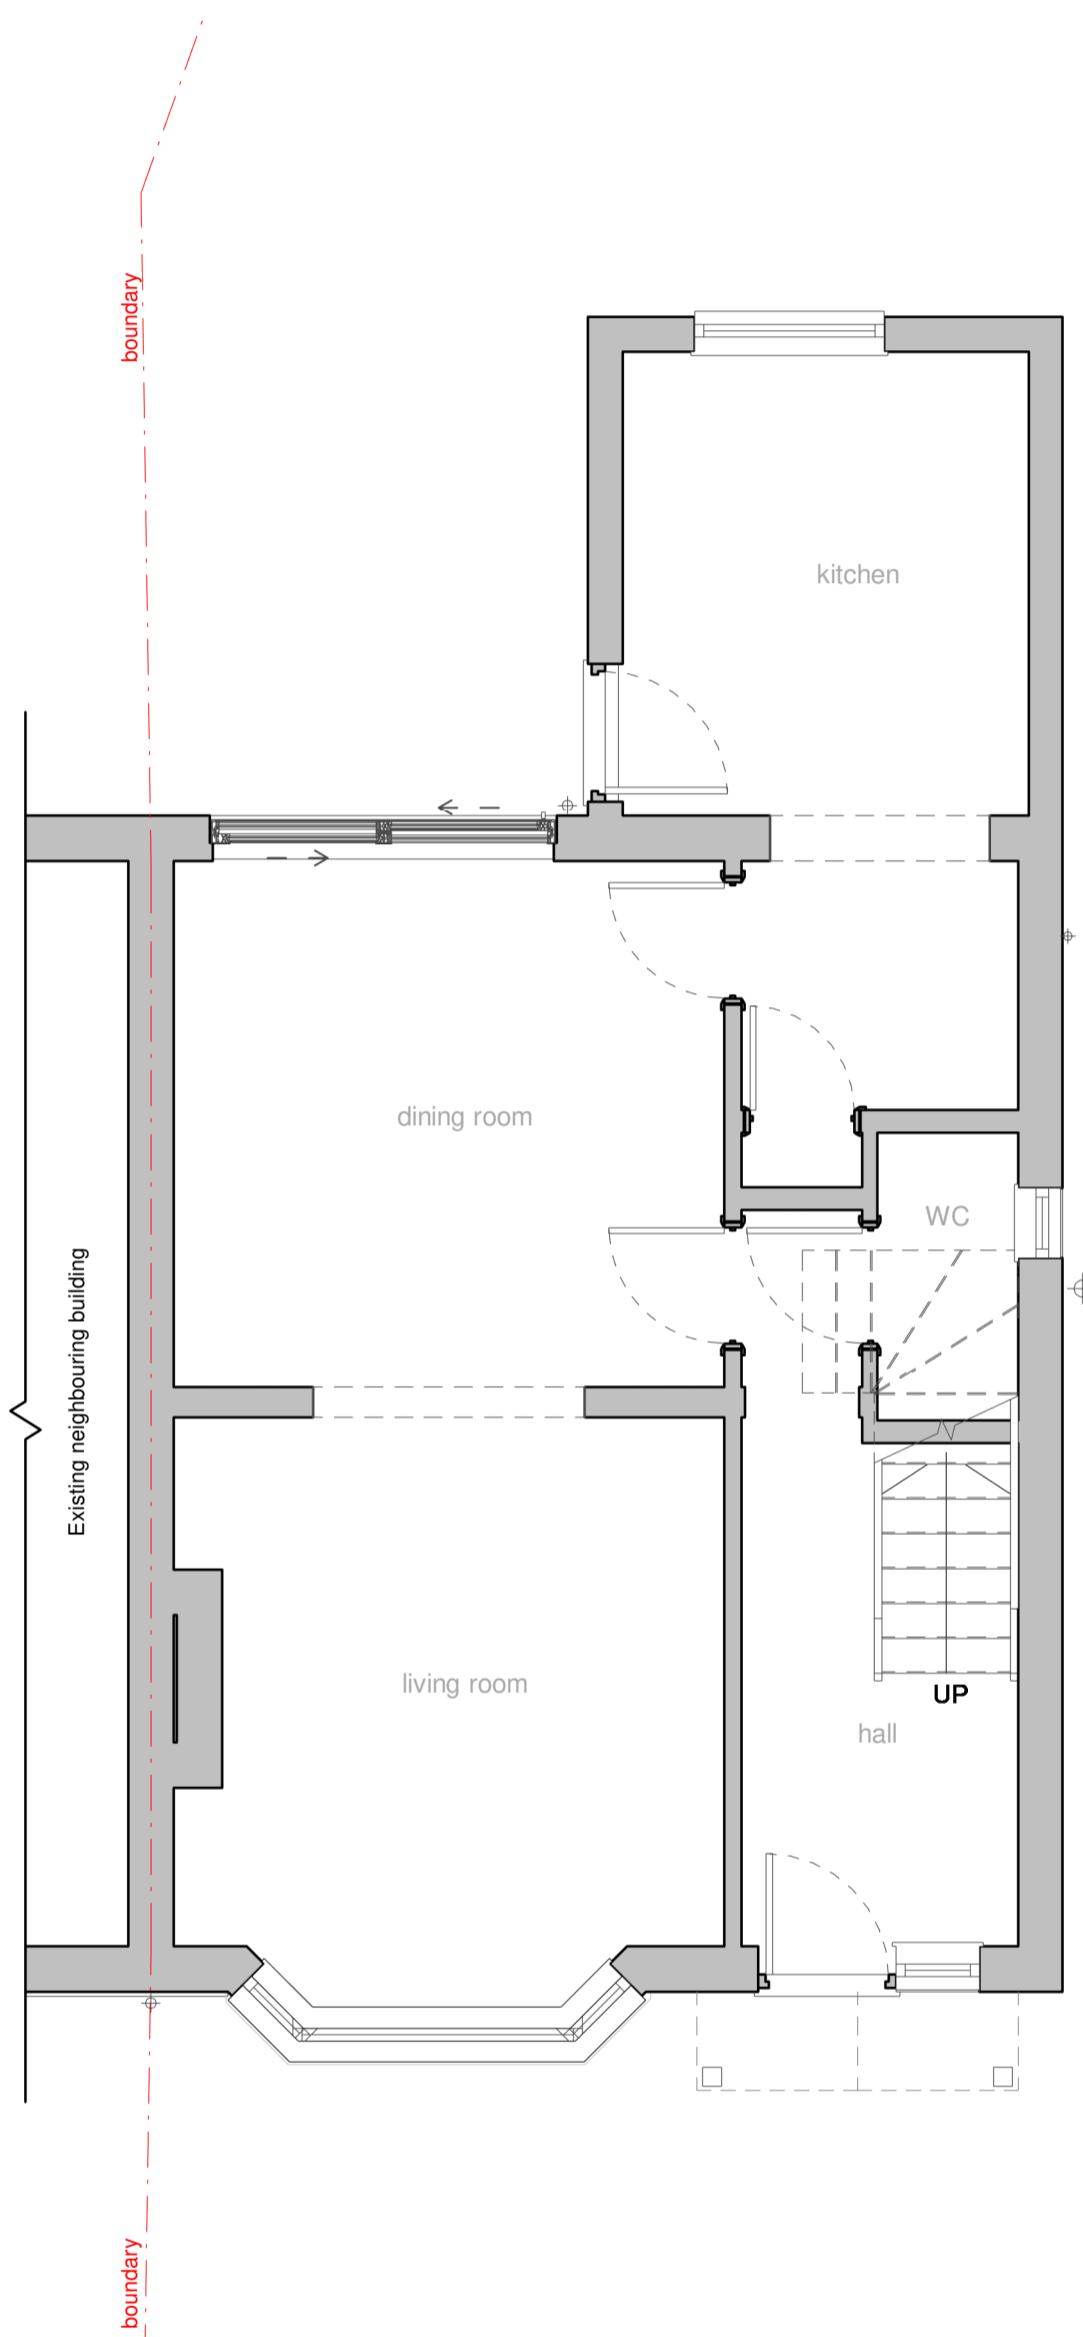
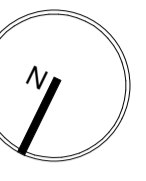



1. All boundaries, dimensions and levels are to be checked on site before construction and any discrepancies are to be reported to the Architect.
 2. Do not scale from this drawing other than for planning purposes.
 3. Drawings not supplied in paper format by Design Work Studios Ltd may not be to the scale indicated in the size box.
 4. This drawing is copyright and may not be reproduced or used for any purpose other than that intended without prior written agreement from Design Work Studios Ltd.
 5. Any parts of the drawing based on Ordnance Survey maps are executed with the sanction of the controller of H.M. Stationery Office - Crown Copyright Reserved.

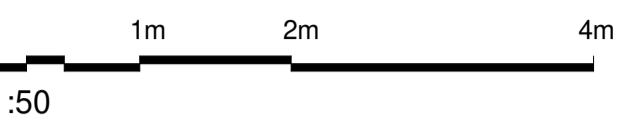


① 01 EXISTING GROUND FLOOR PLAN
1:50

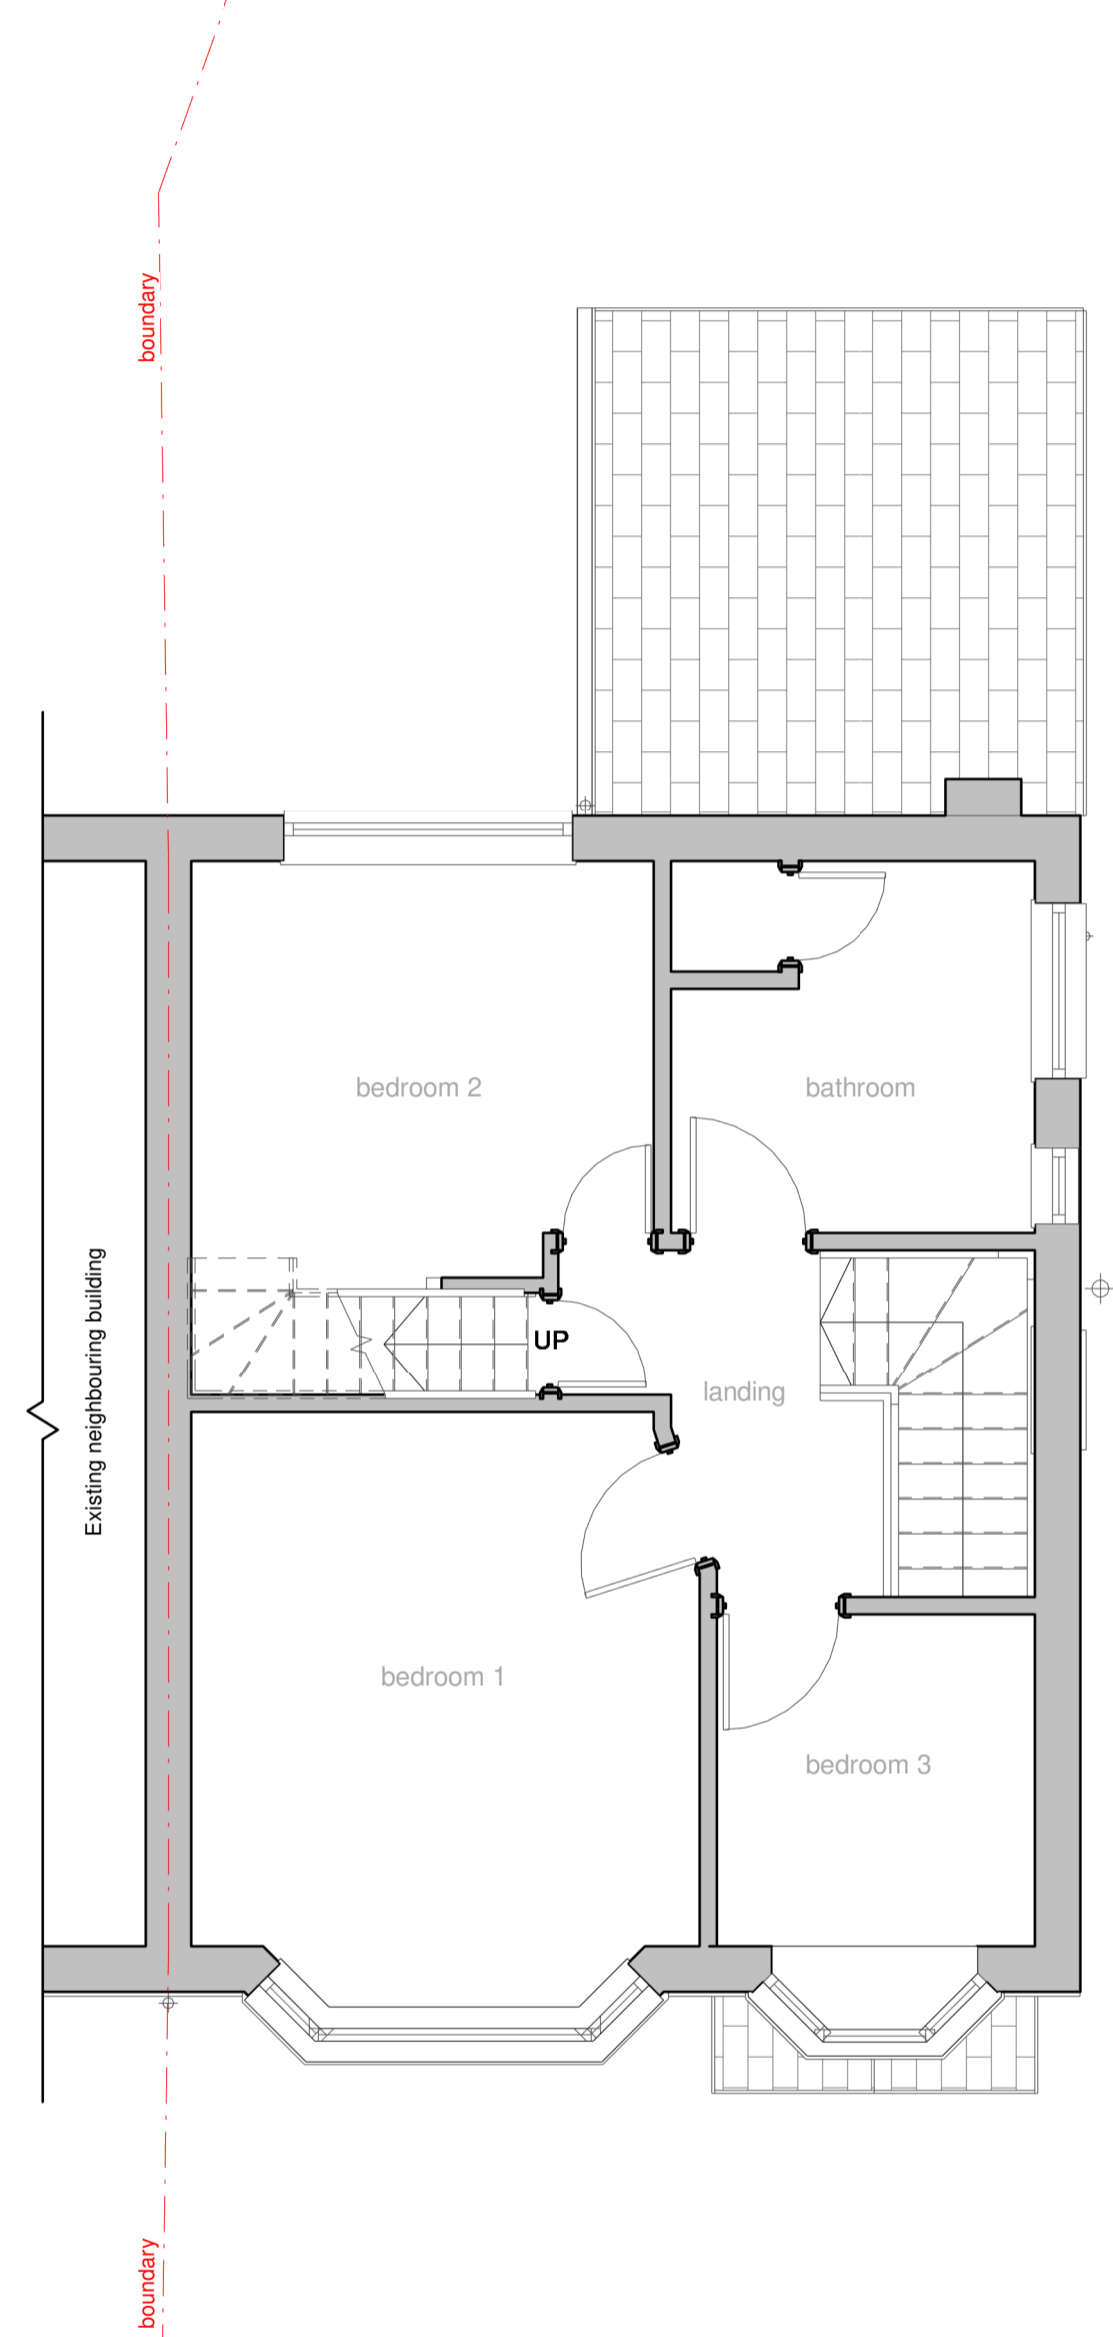

② 02 EXISTING FIRST FLOOR PLAN
1:50

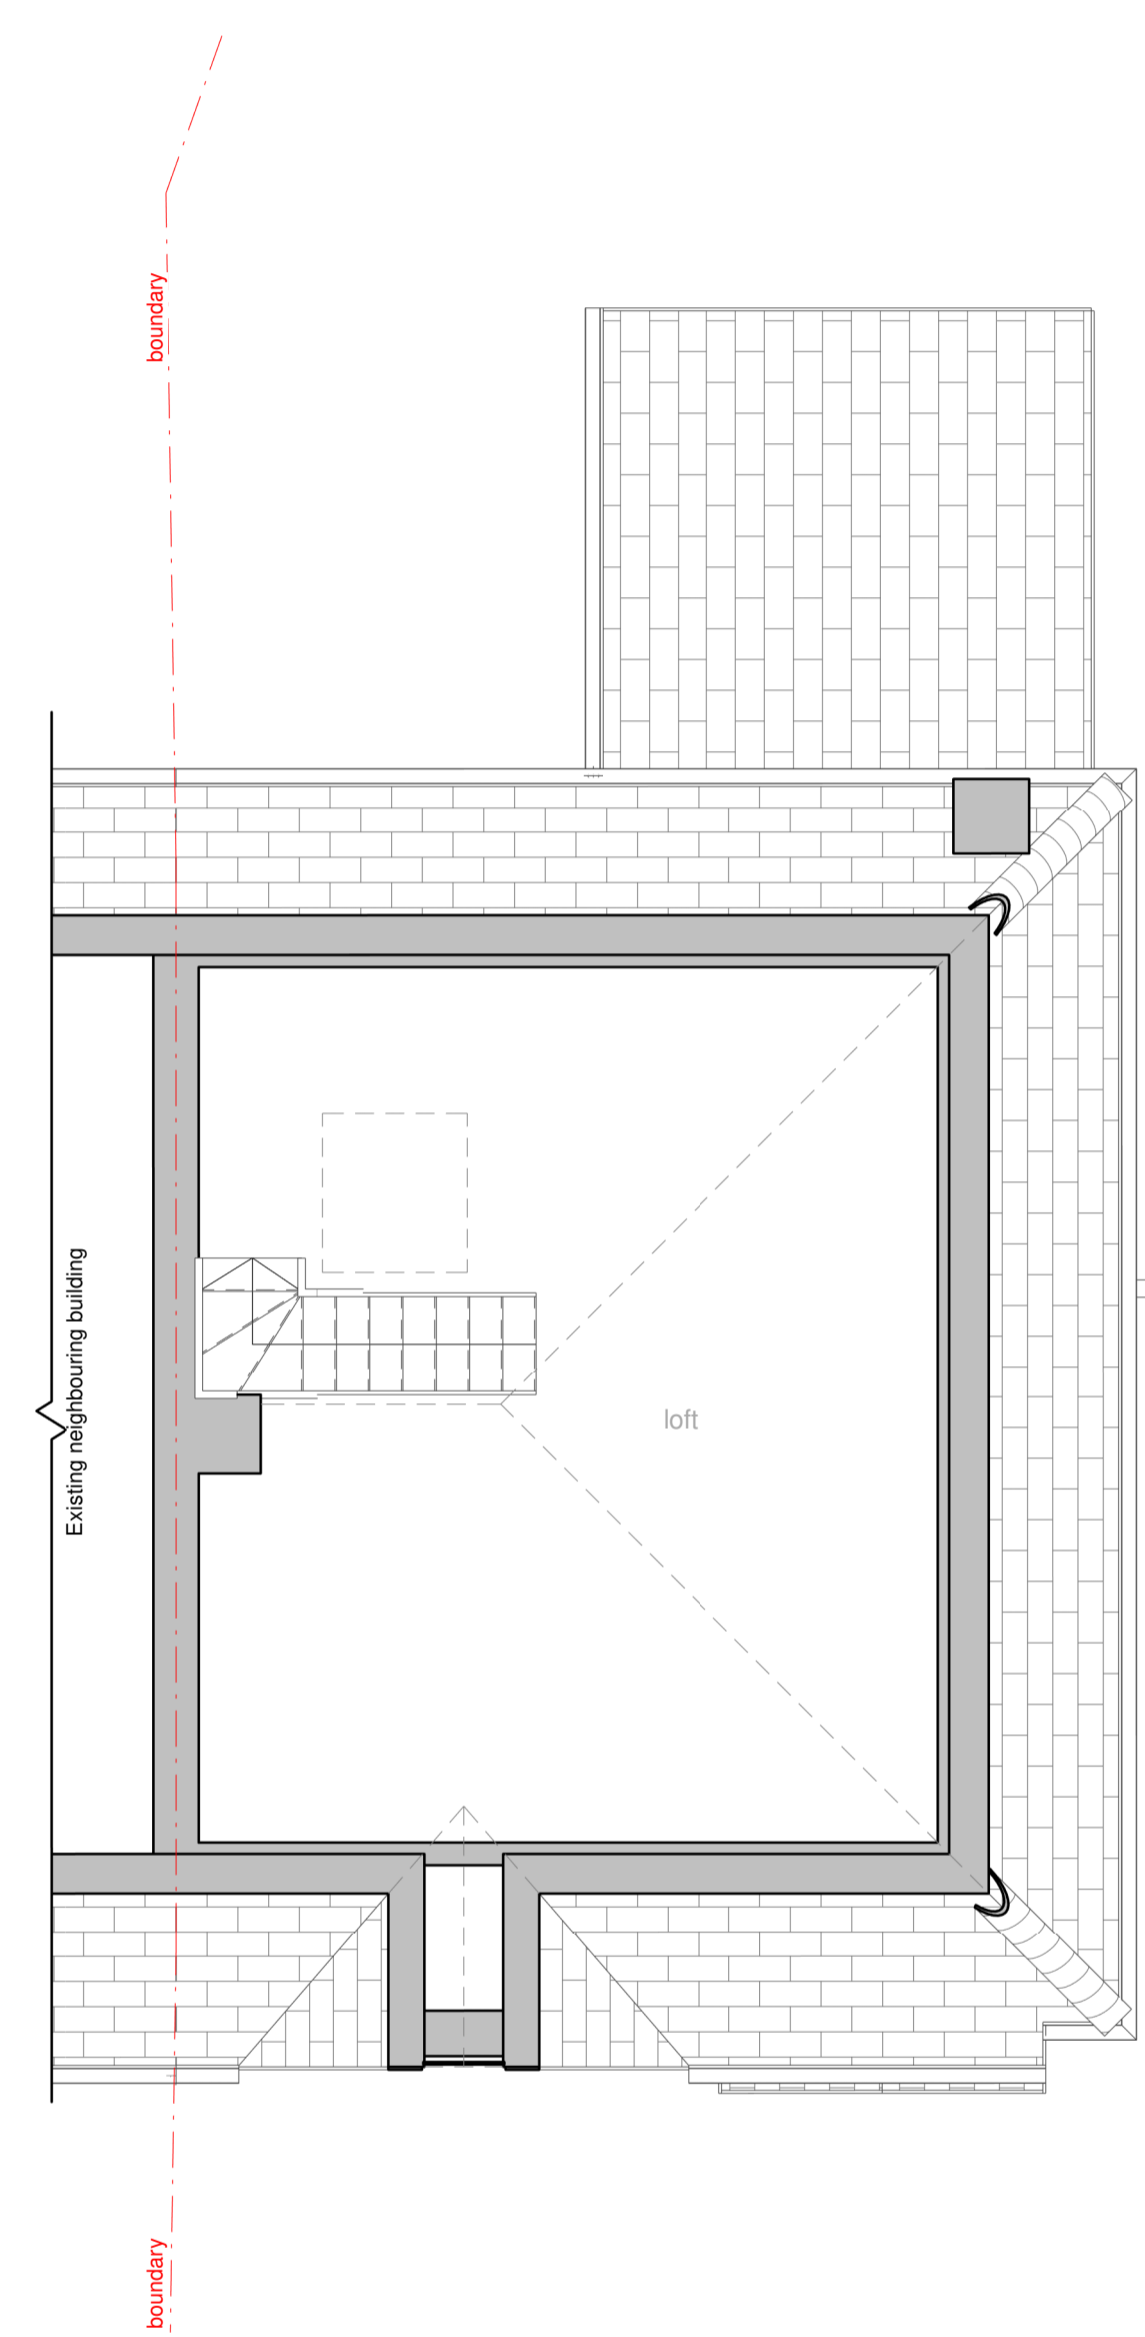

③ 03 EXISTING LOFT PLAN
1:50

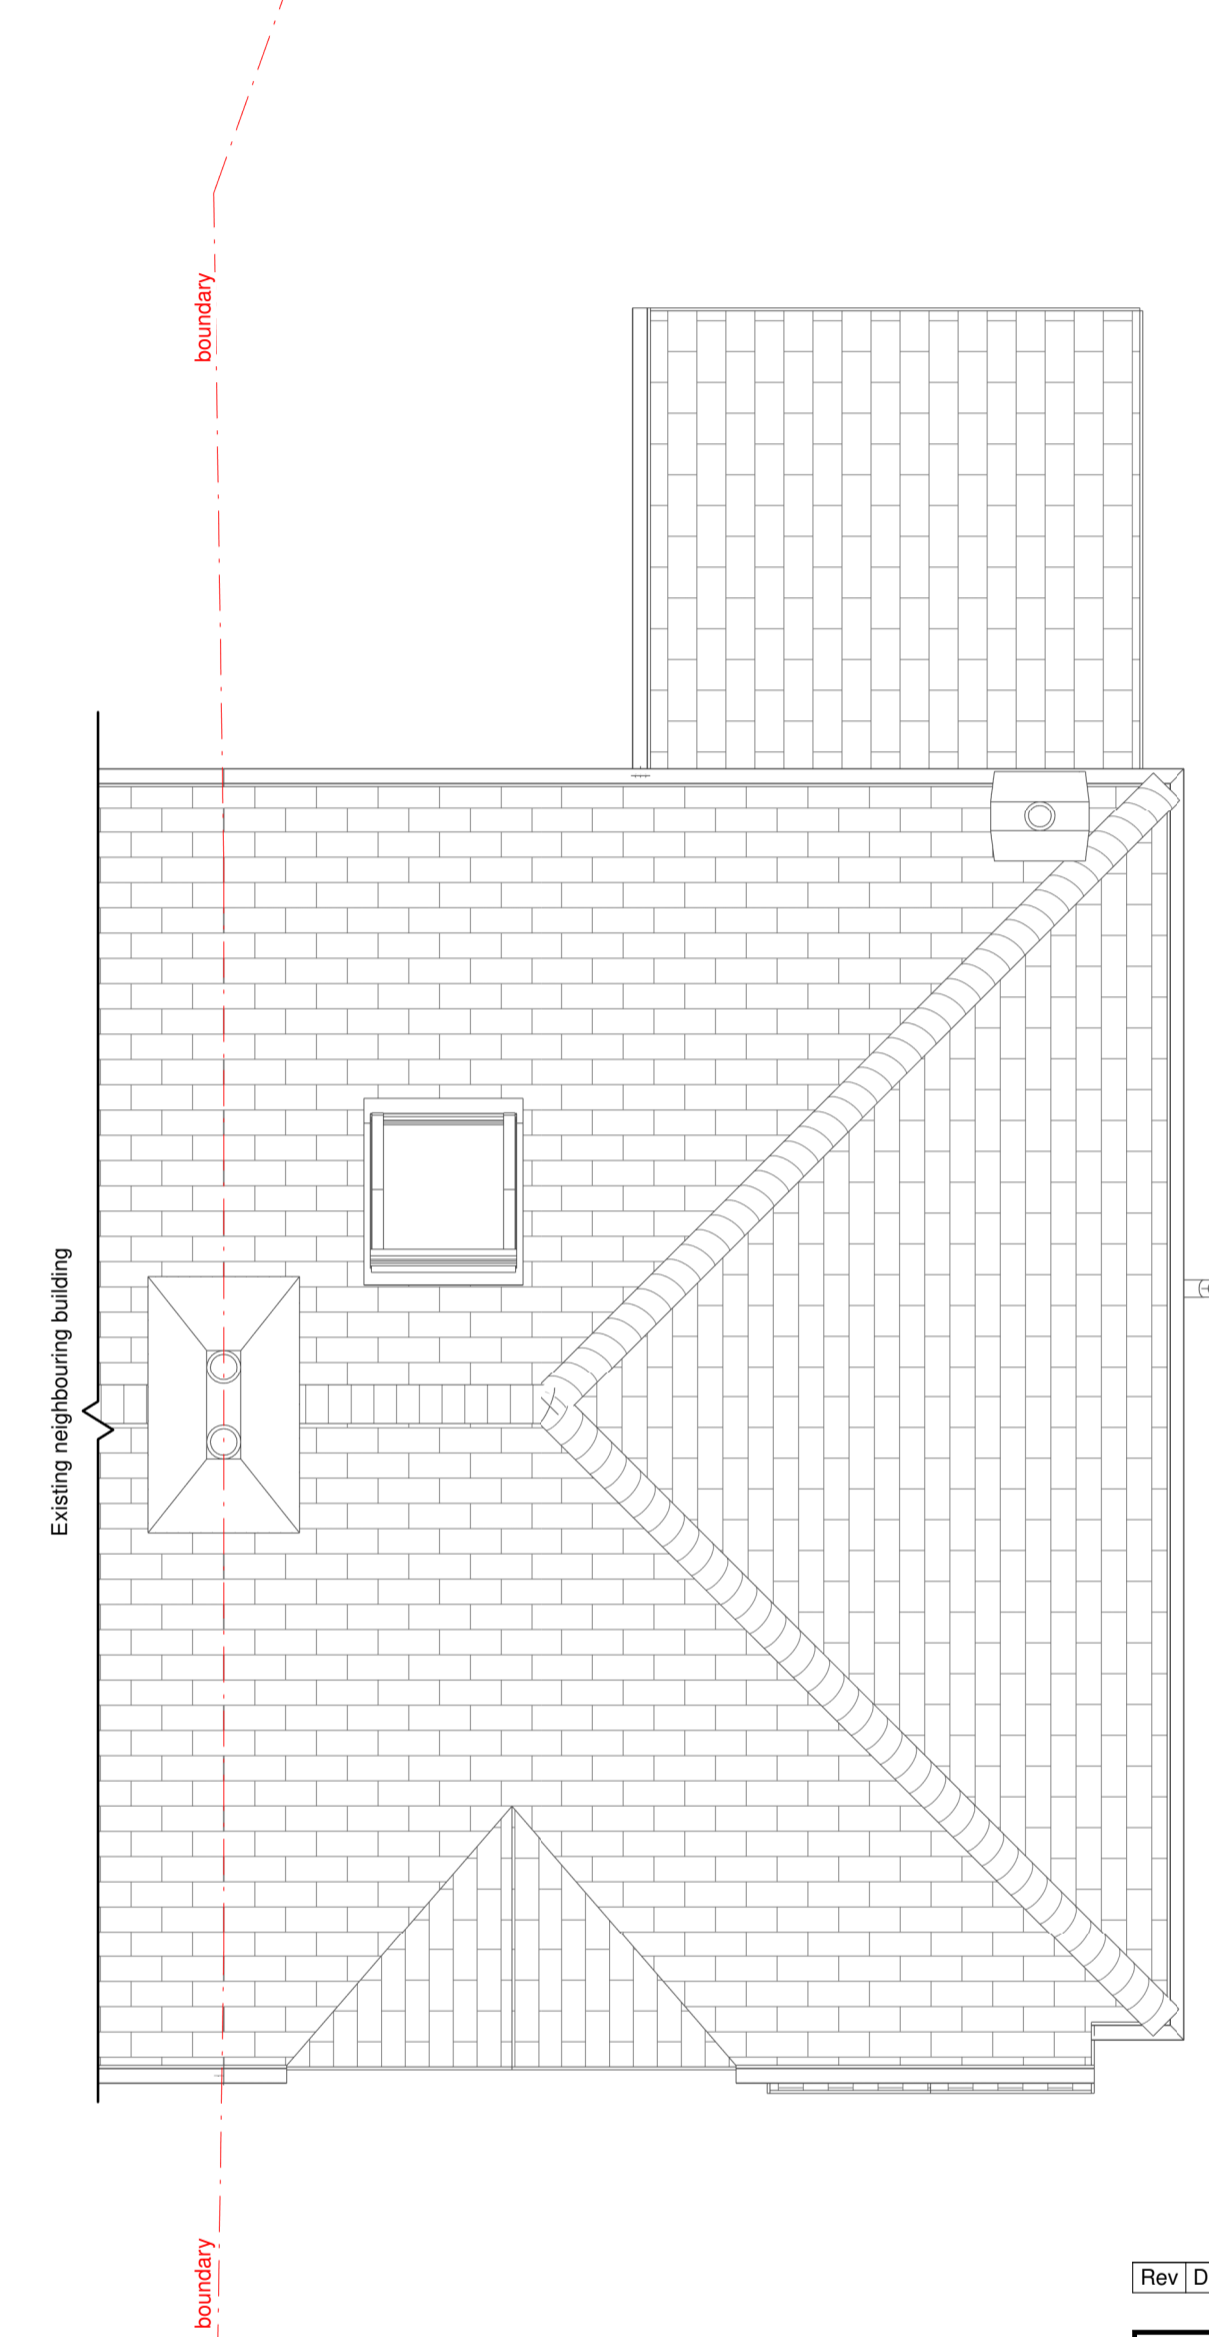

④ 04 EXISTING ROOF PLAN
1:50

Rev	Date	Description	By	Chk

PLANNING



DESIGN WORK STUDIOS
 Scammell House, 9 High Street, Ascot, SL5 7JF
 info@designworkstudios.co.uk 01344 955 815

Client:

Project:
71 Hercules Road, Uxbridge, UB10 9LU

Drawing title:
EXISTING FLOOR PLAN

Scale(s):	Size:	Issue date:	DRW:	CHK:
1 : 50	A1	2026Apr14	DDA	DS

Job no:	Drawing no:	Rev:
2604	300	