




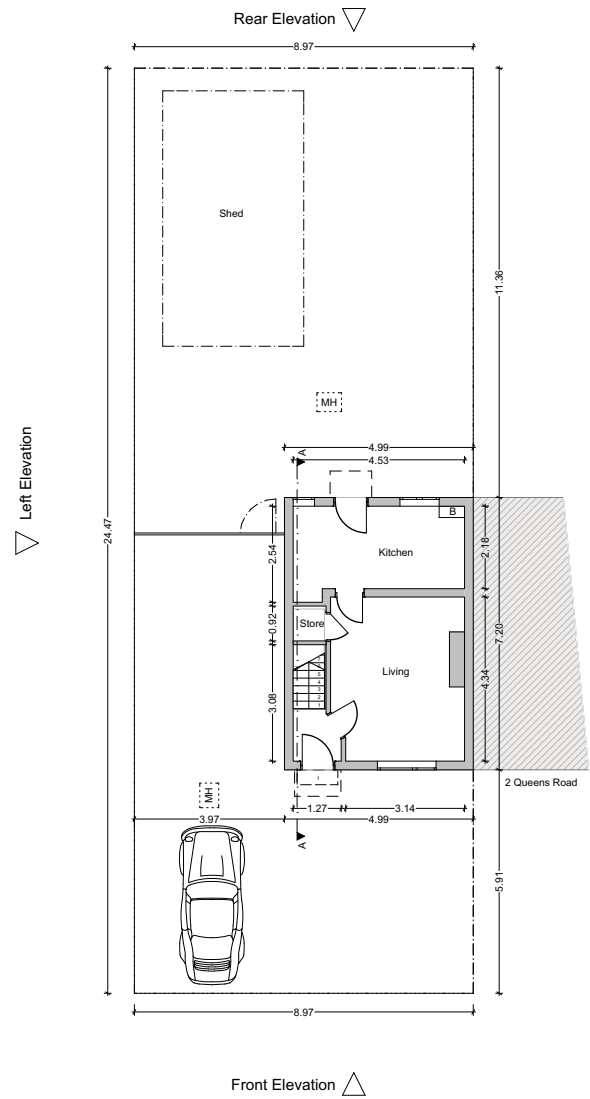


Ground Floor

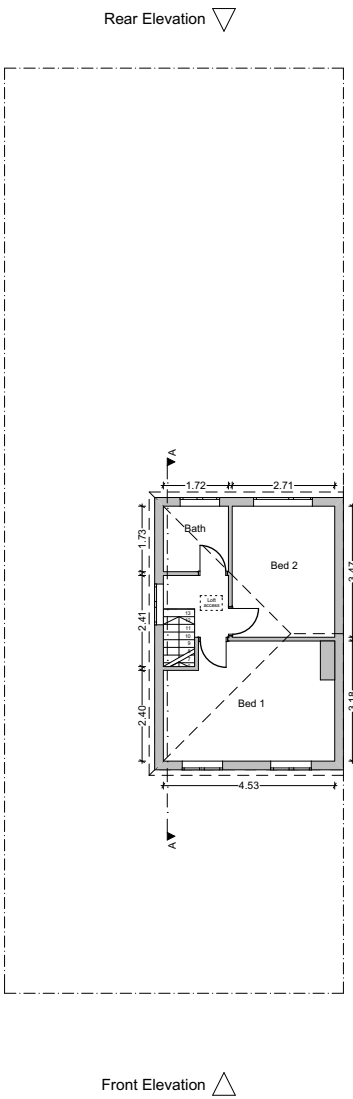

First Floor

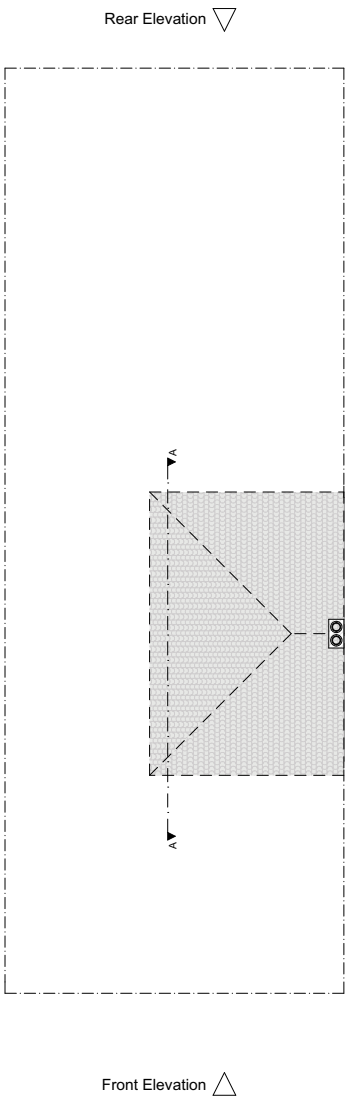

Roof

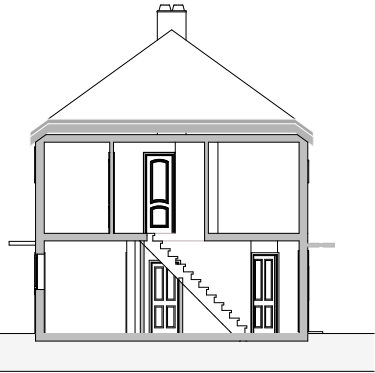


A Building Section

THREE PATHS DESIGN			
Drawing Title			
Existing plans			
Address			
4 Queens Road, West Drayton, UB7 9EU			
Drawing number	Revision	Date	Drawn by
001		17/12/2022	S.F
Scale 1:200			N




Front Elevation

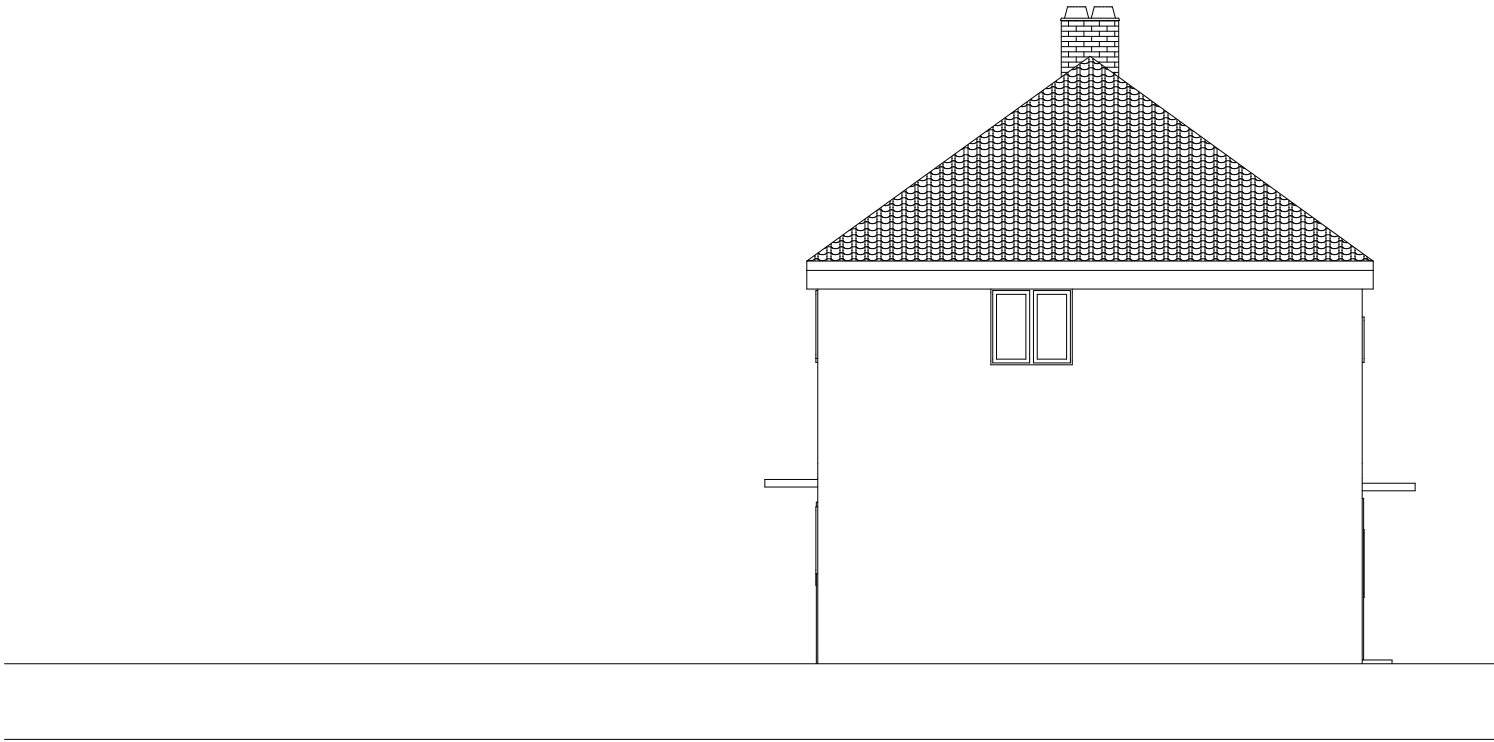

Left Elevation



Rear Elevation

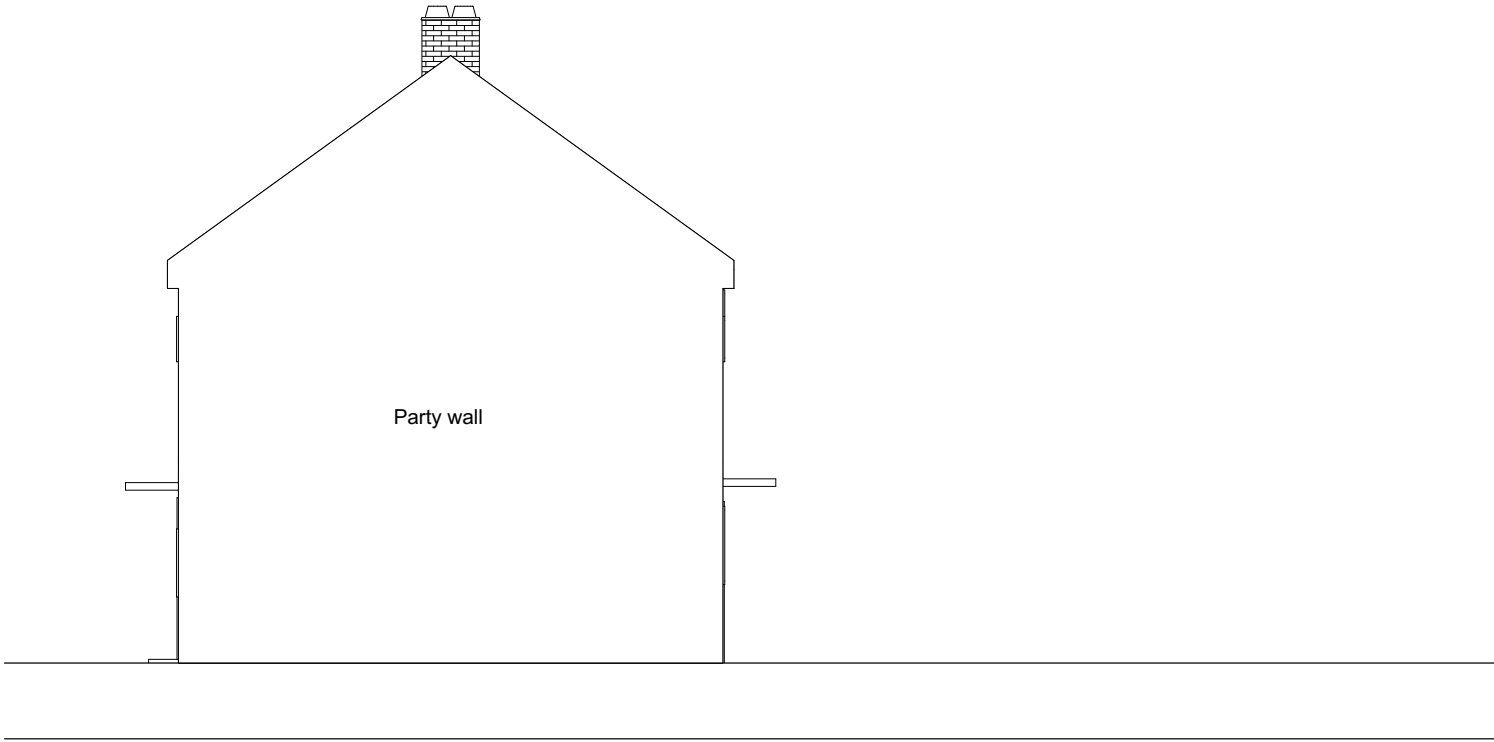

Right Elevation



THREE PATHS DESIGN

Drawing Title			
Existing elevations			
Address			
4 Queens Road, West Drayton, UB7 9EU			
Drawing number	Revision	Date	Drawn by
002		17/12/2022	S.F
Scale 1:100			
			