




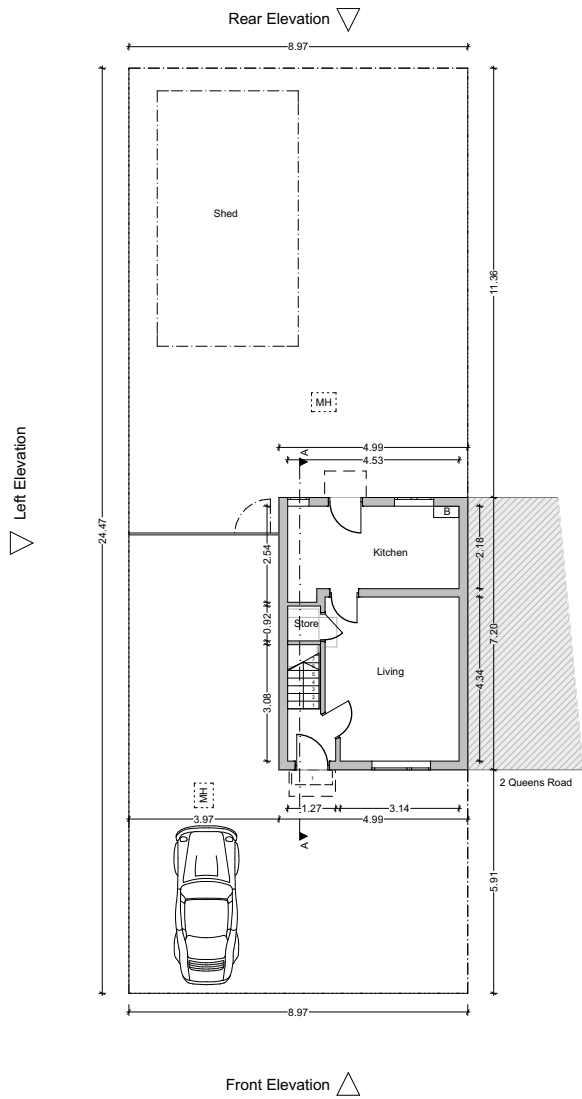


Ground Floor

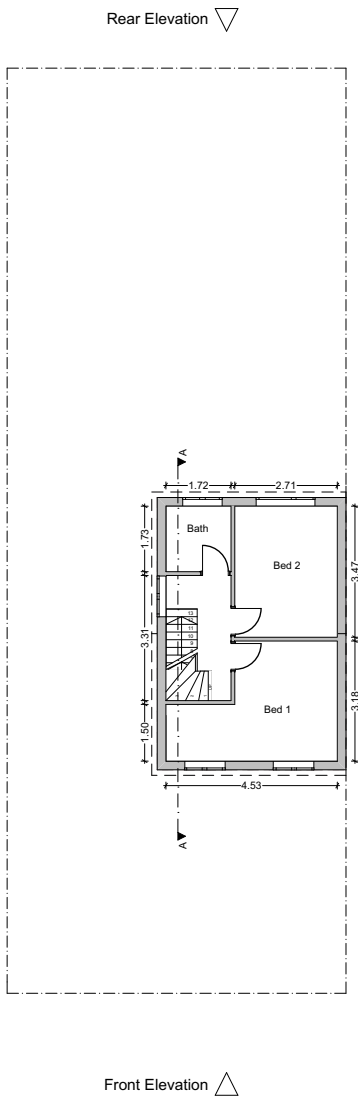


First Floor

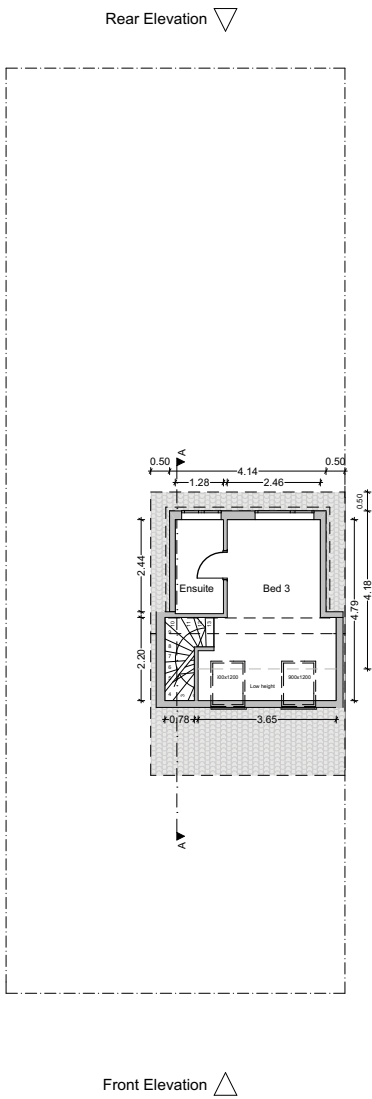

Loft

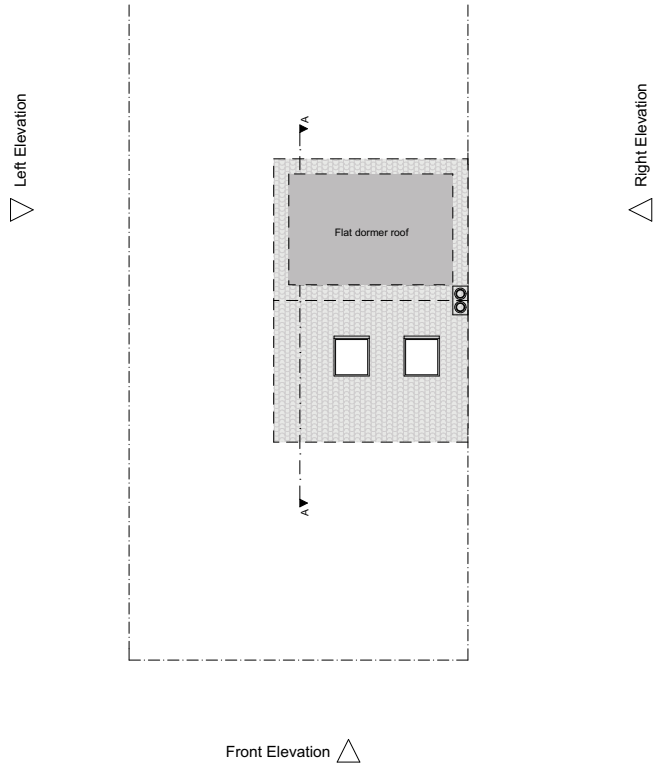

Roof

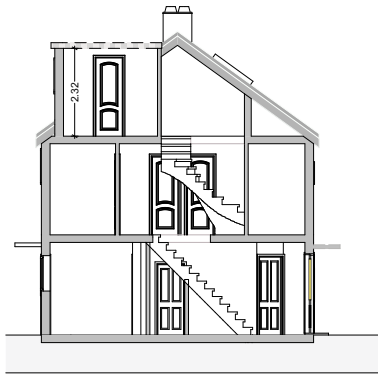


Building Section

THREE PATHS DESIGN			
Drawing Title			
Proposed plans			
Address			
4 Queens Road, West Drayton, UB7 9EU			
Drawing number	Revision	Date	Drawn by
003		27/12/2022	S.F
Scale 1:200			N




Front Elevation

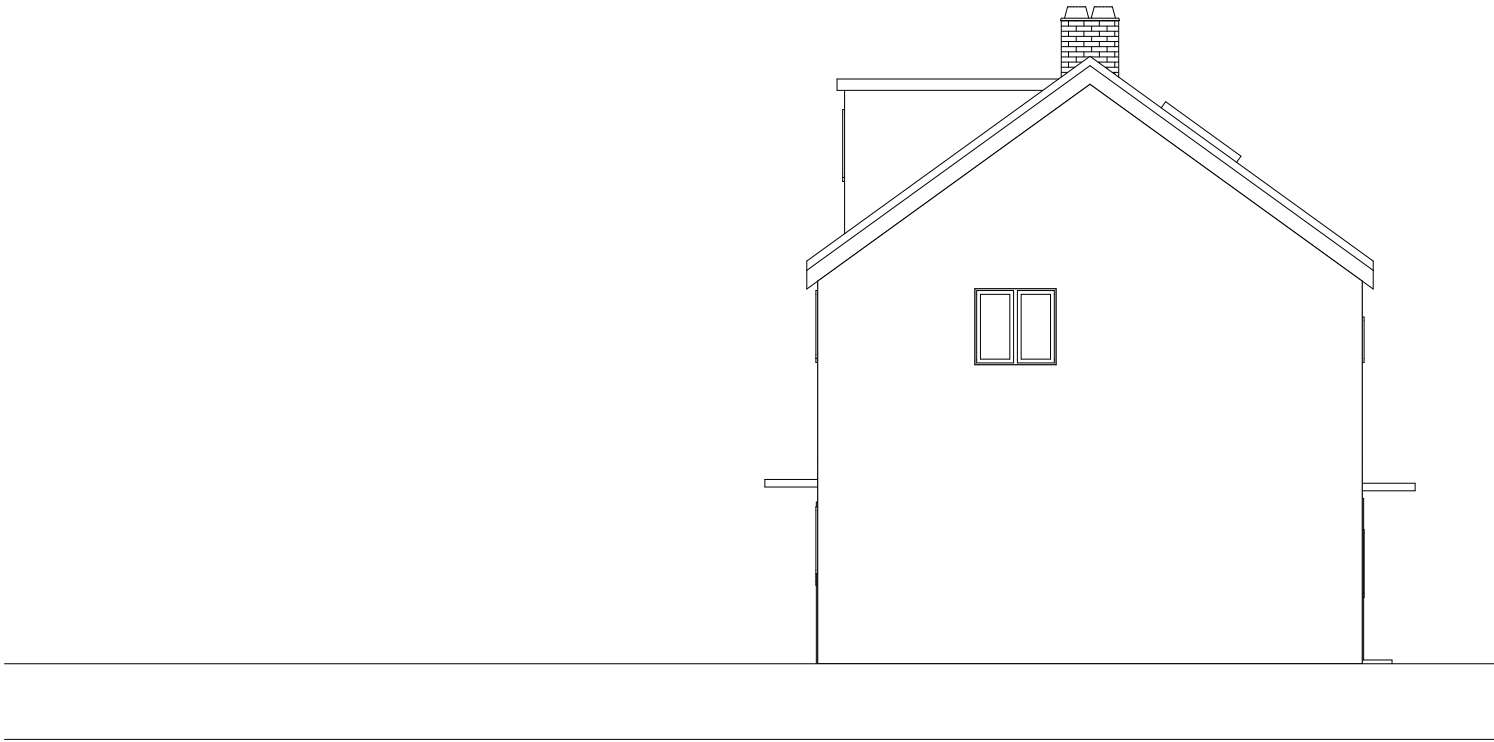

Left Elevation



Rear Elevation

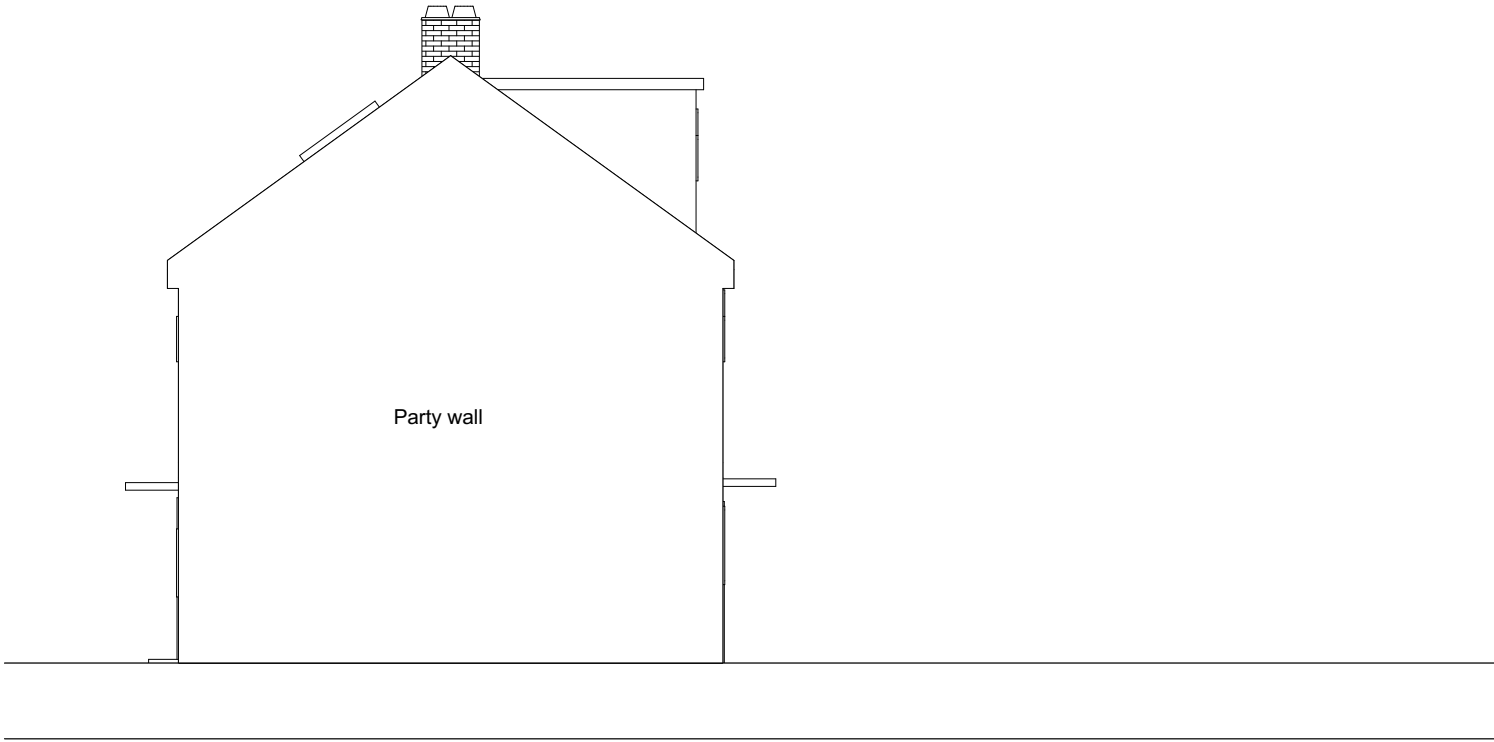

Right Elevation



THREE PATHS DESIGN

Drawing Title			
Proposed elevations			
Address			
4 Queens Road, West Drayton, UB7 9EU			
Drawing number	Revision	Date	Drawn by
004		27/12/2022	S.F
Scale 1:100			
