






Front Elevation

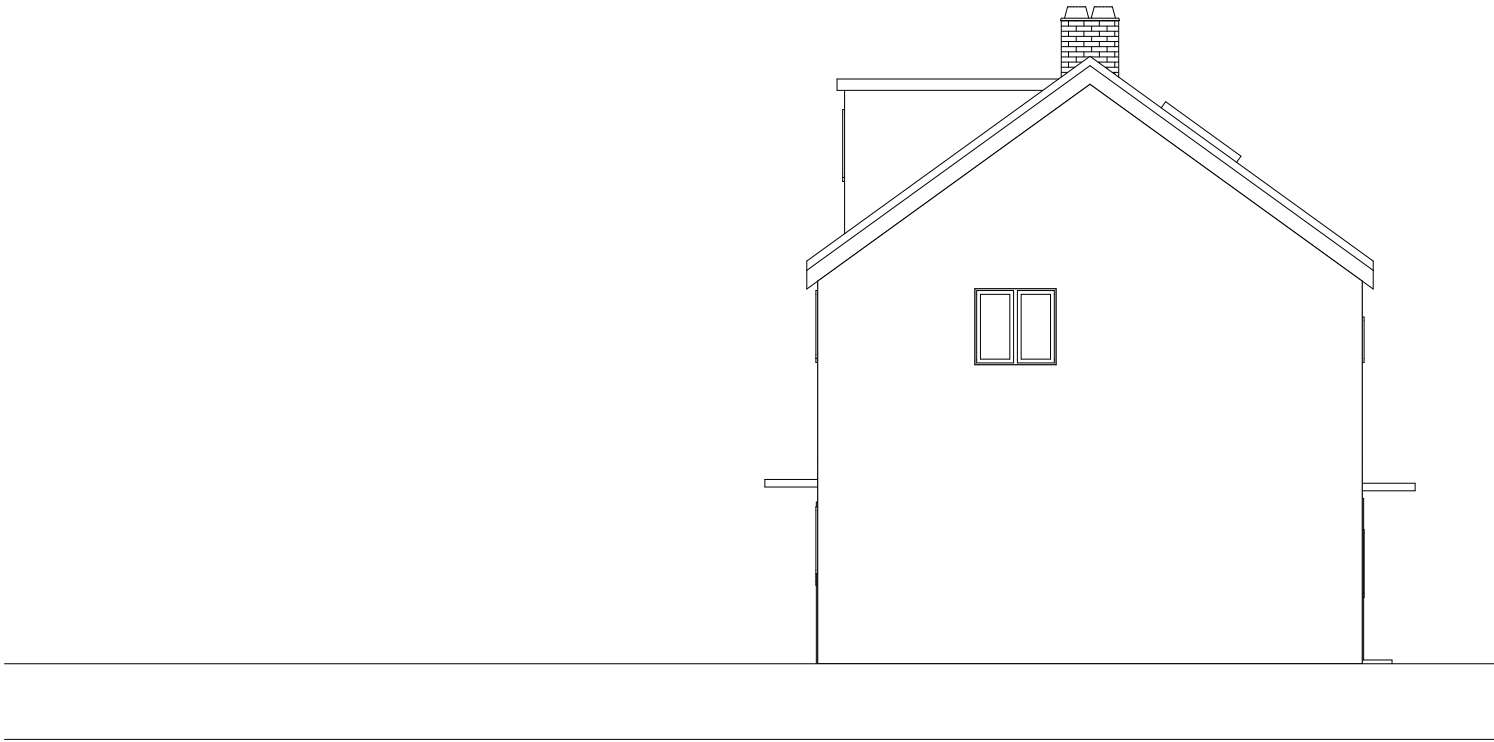

Left Elevation

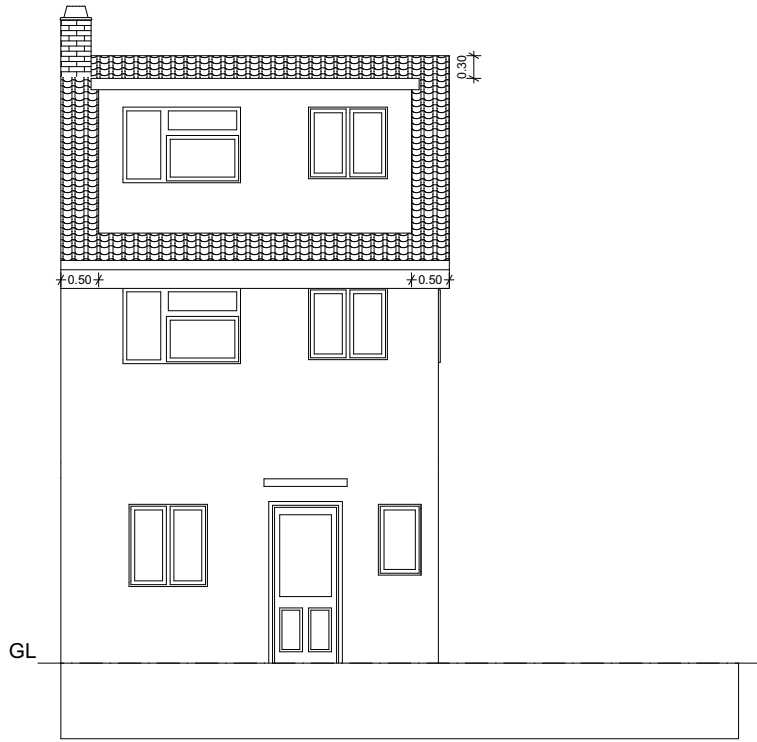

Rear Elevation

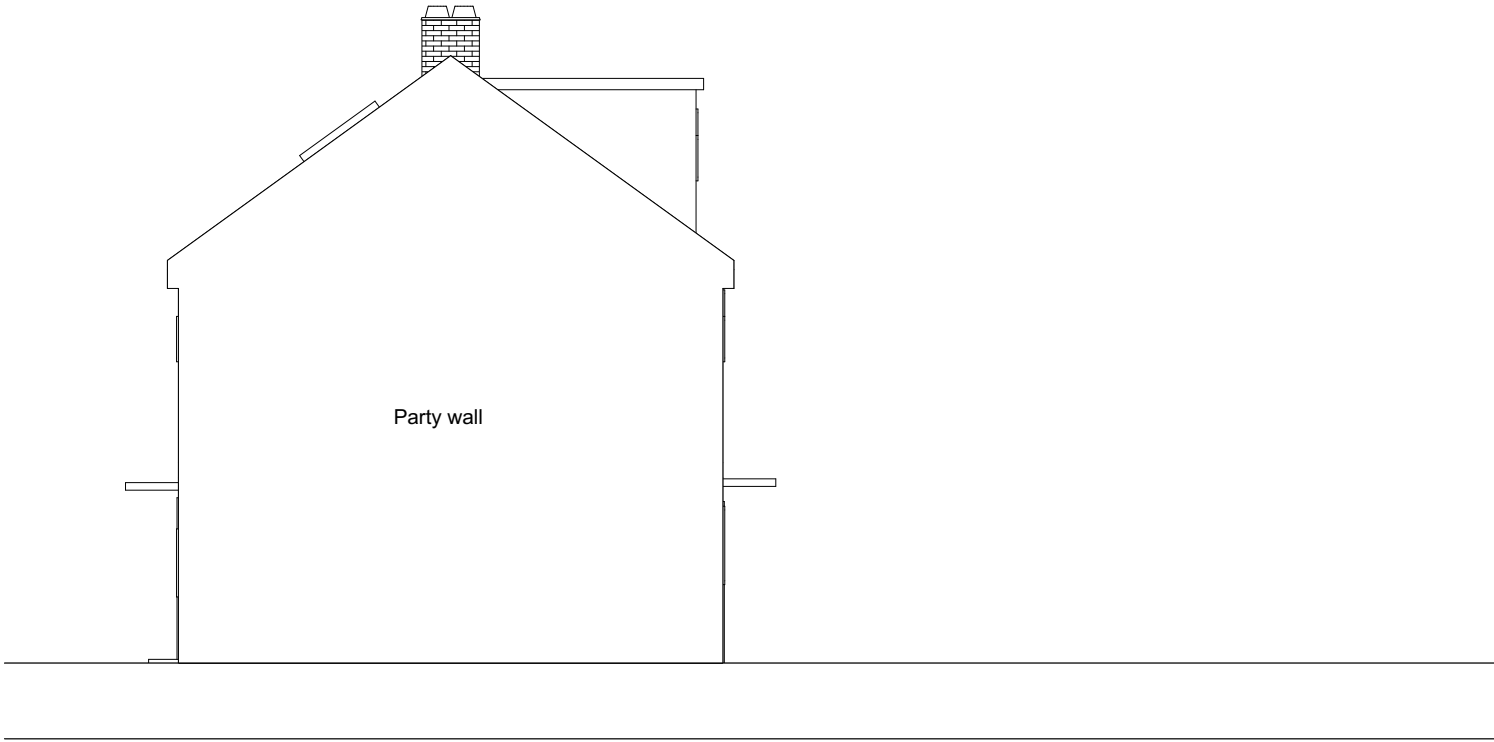

Right Elevation



THREE PATHS DESIGN

All proposed materials and fenestrations to match existing

Drawing Title			
Proposed elevations			
Address			
4 Queens Road, West Drayton, UB7 9EU			
Drawing number	Revision	Date	Drawn by
004	001	06/02/2023	S.F
Scale 1:100			
