




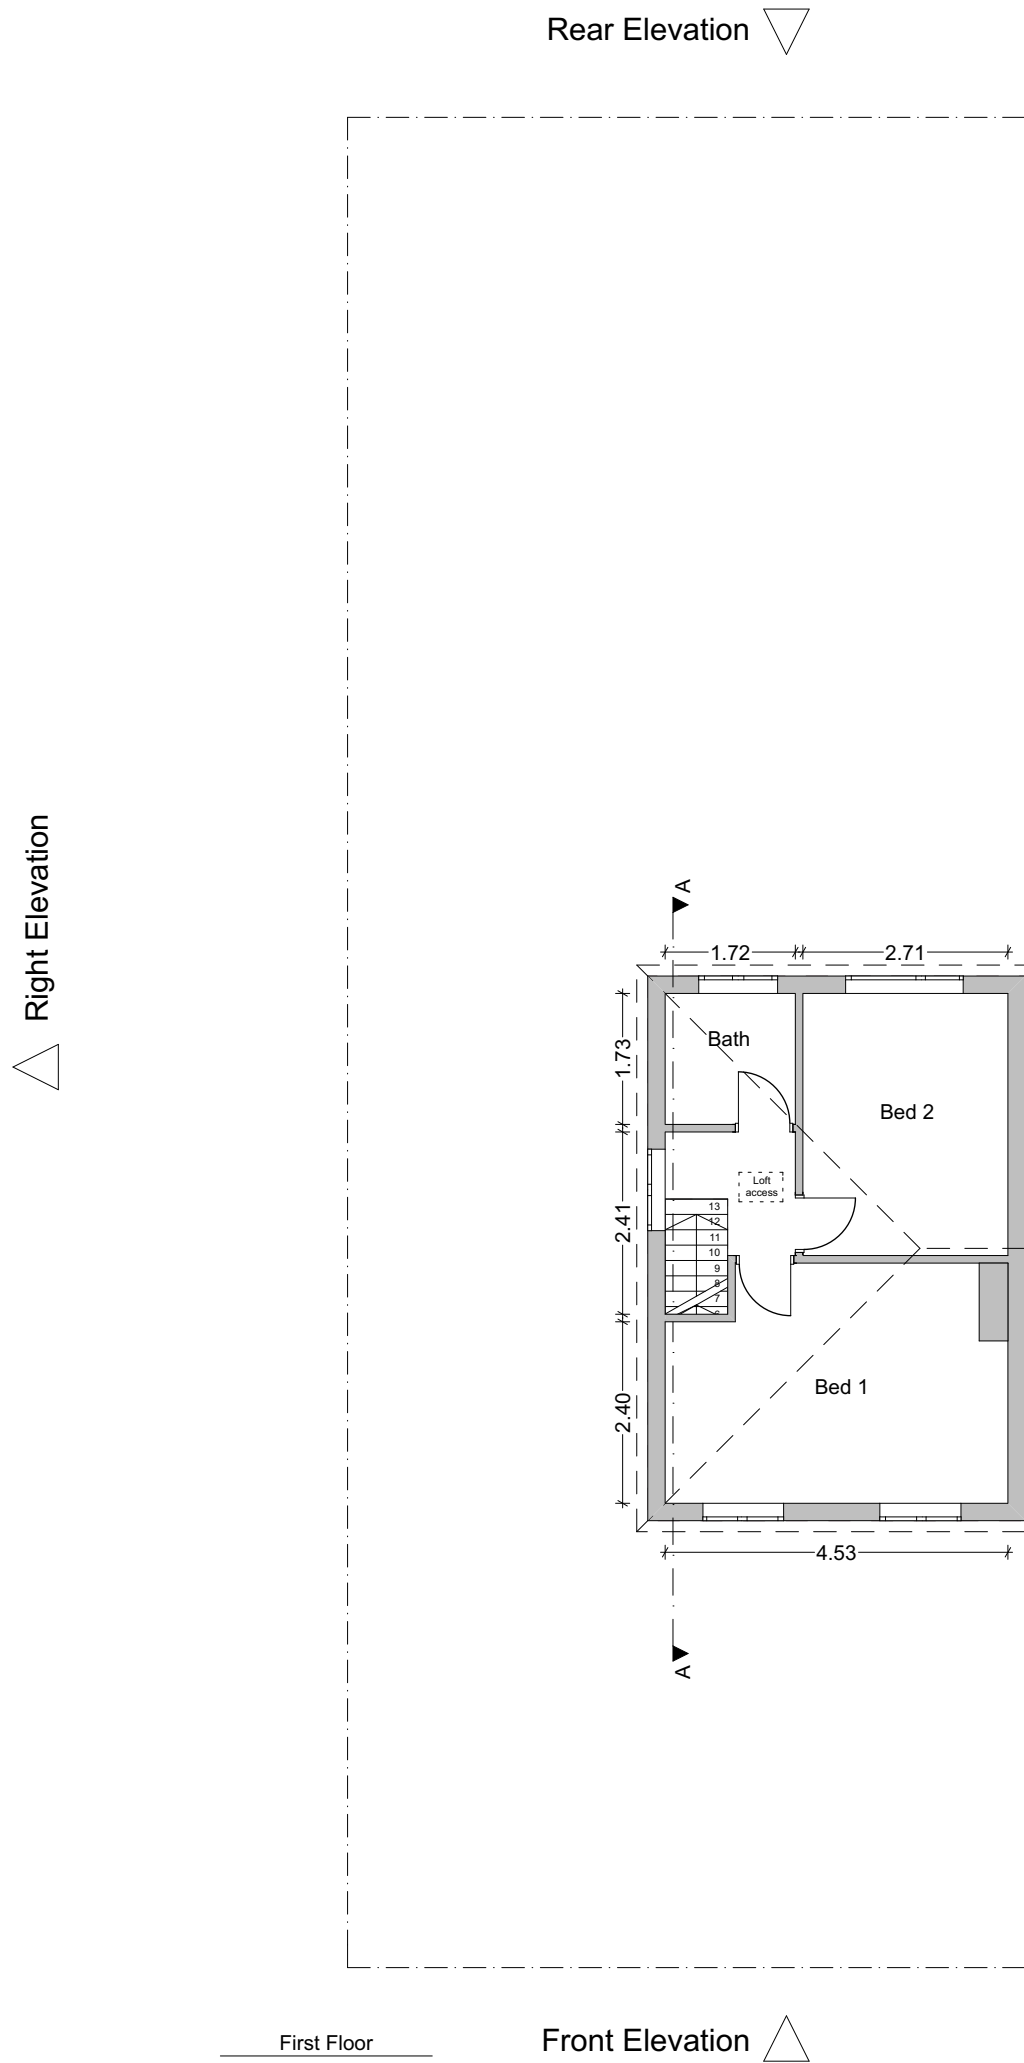

 THREE PATHS DESIGN			
Drawing Title			
Existing plans			
Address			
4 Queens Road, West Drayton, UB7 9EU			
Drawing number	Revision	Date	Drawn by
001		06/03/2023	S.F
Scale 1:100			N 
			

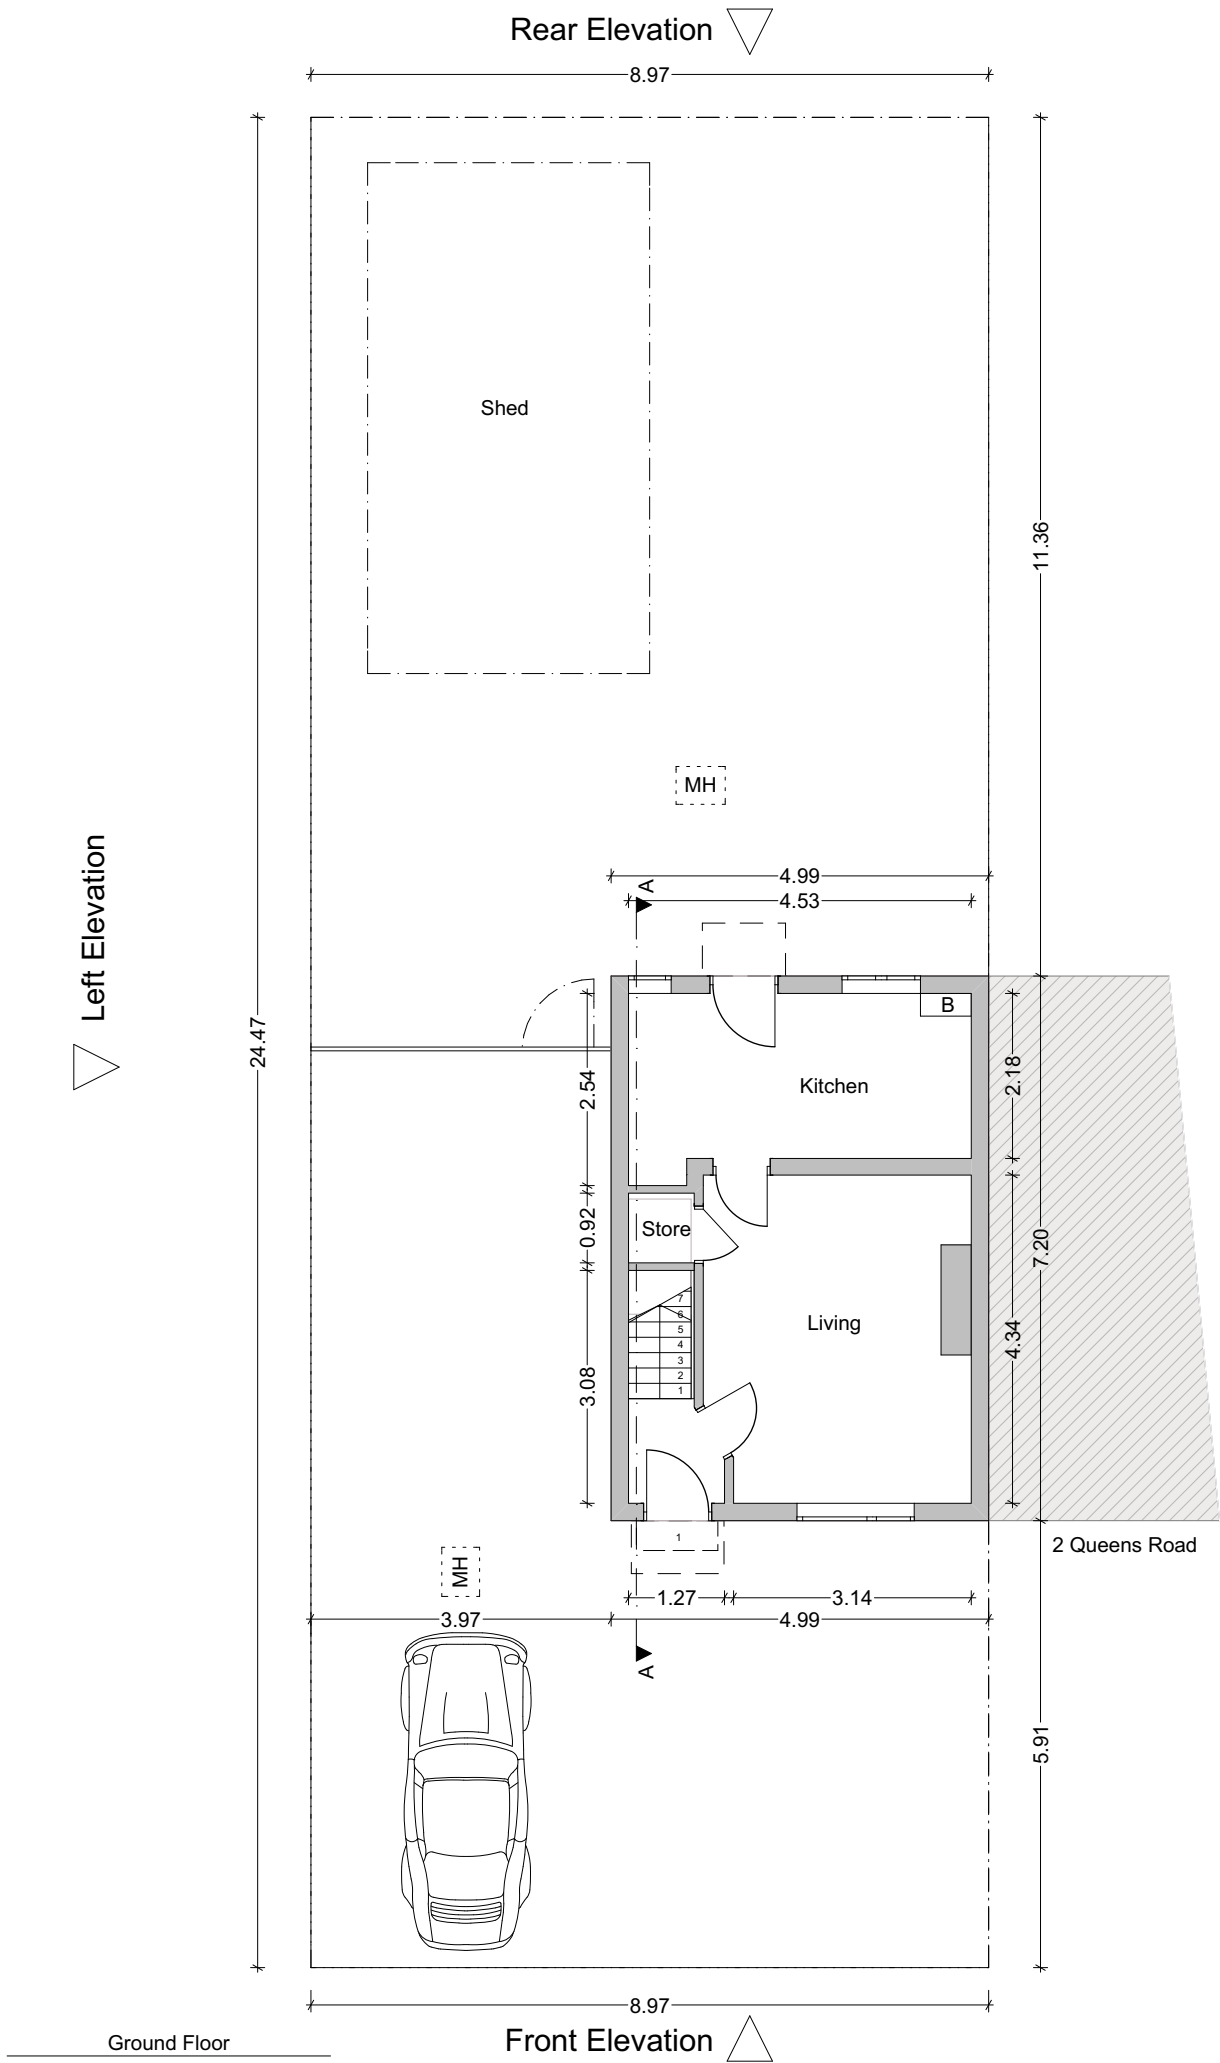

Right Elevation

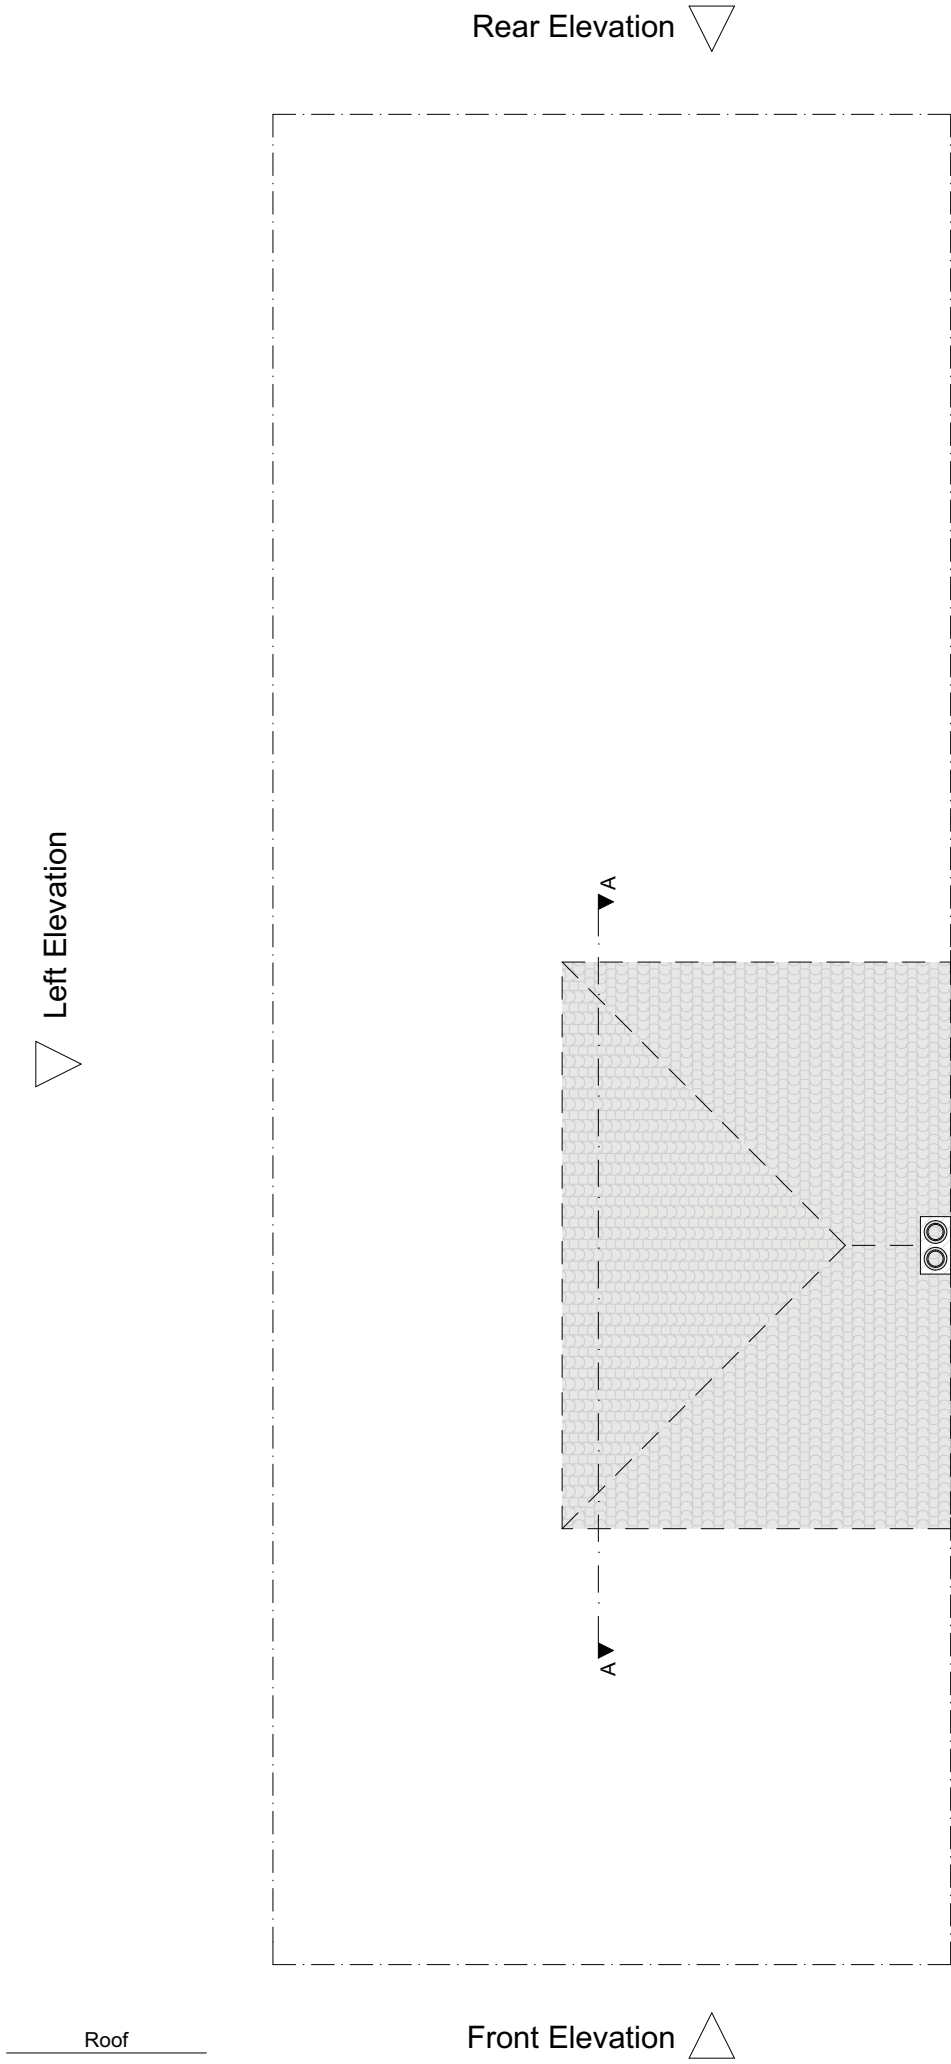


A Building Section

 THREE PATHS DESIGN			
Drawing Title			
Existing plans			
Address			
4 Queens Road, West Drayton, UB7 9EU			
Drawing number	Revision	Date	Drawn by
002		06/03/2023	S.F
Scale 1:100			N 
 012345			




Front Elevation

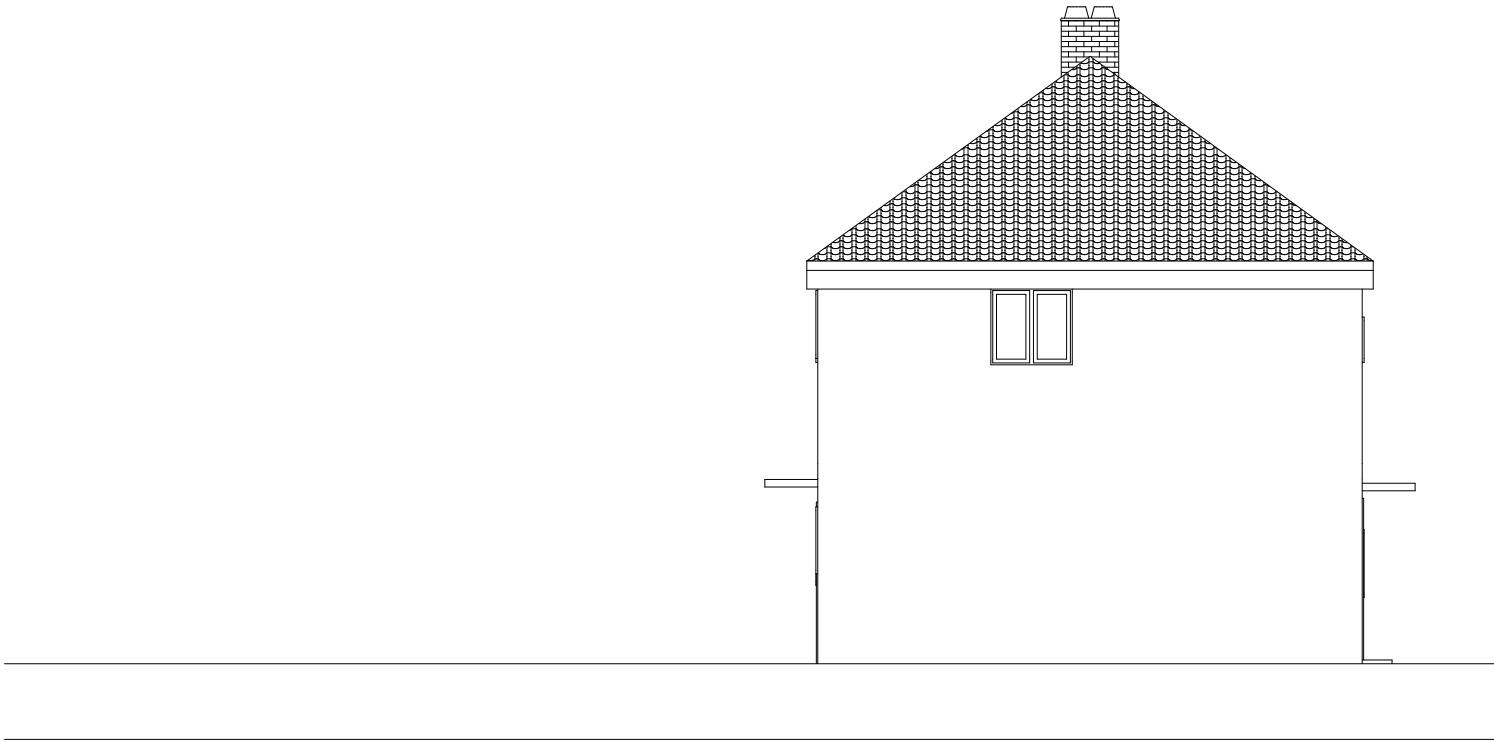

Left Elevation



Rear Elevation

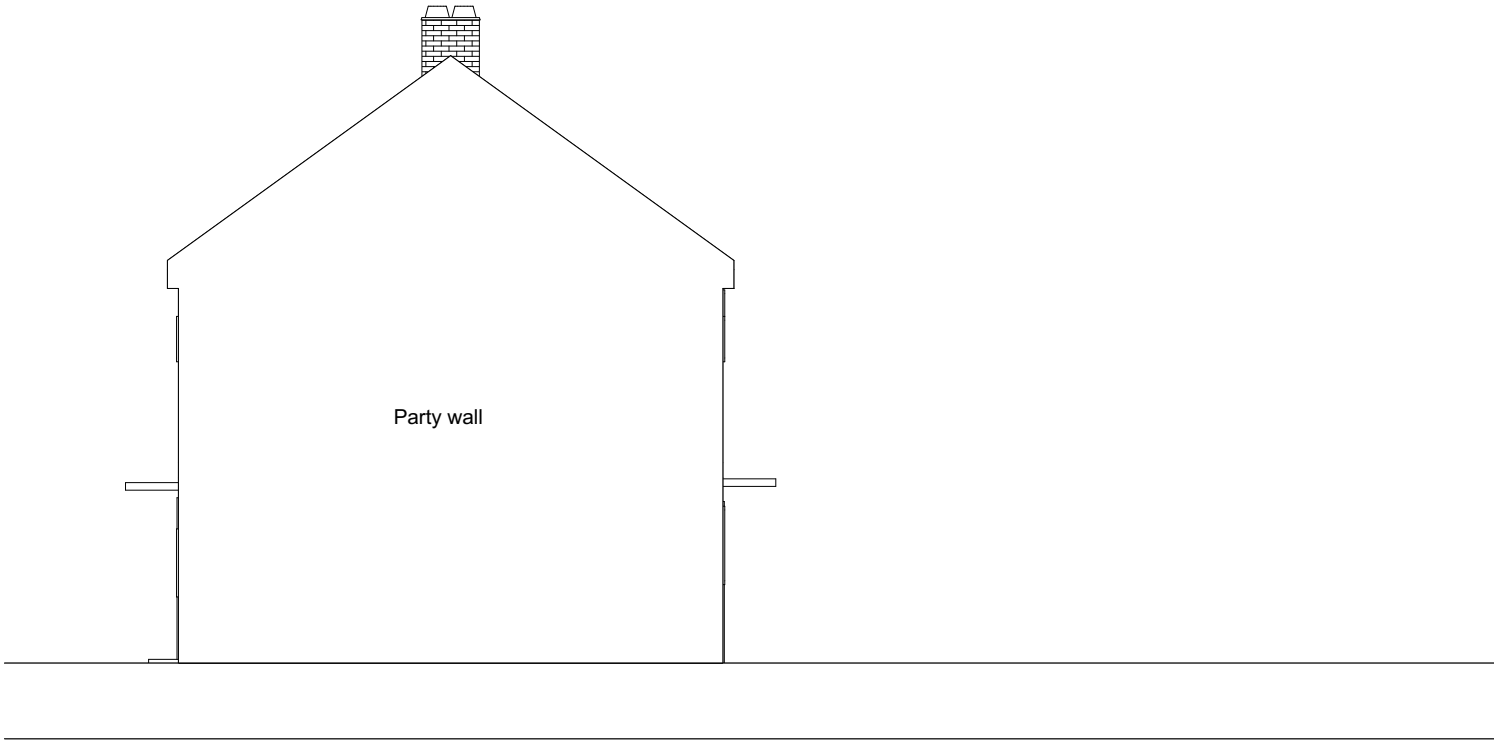

Right Elevation



THREE PATHS DESIGN

Drawing Title			
Existing elevations			
Address			
4 Queens Road, West Drayton, UB7 9EU			
Drawing number	Revision	Date	Drawn by
003		06/03/2023	S.F
Scale 1:100			
			