



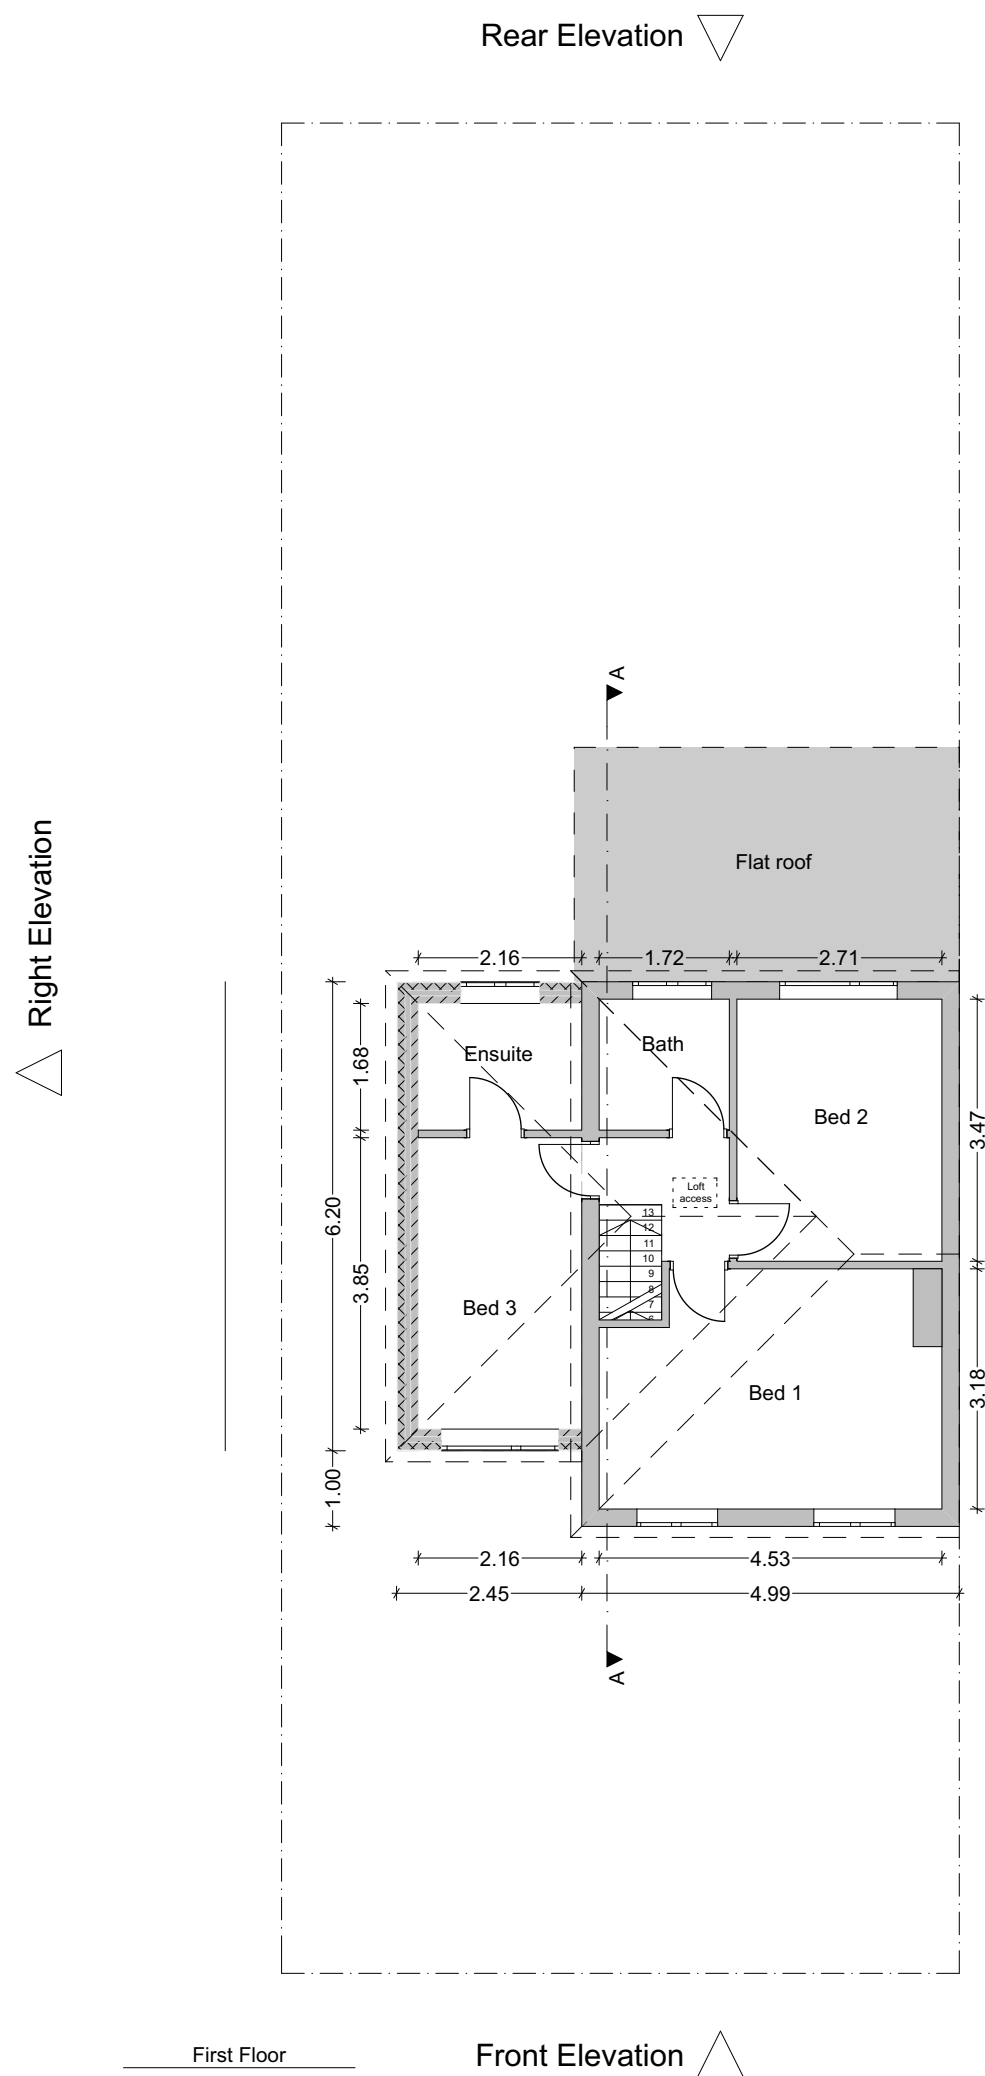

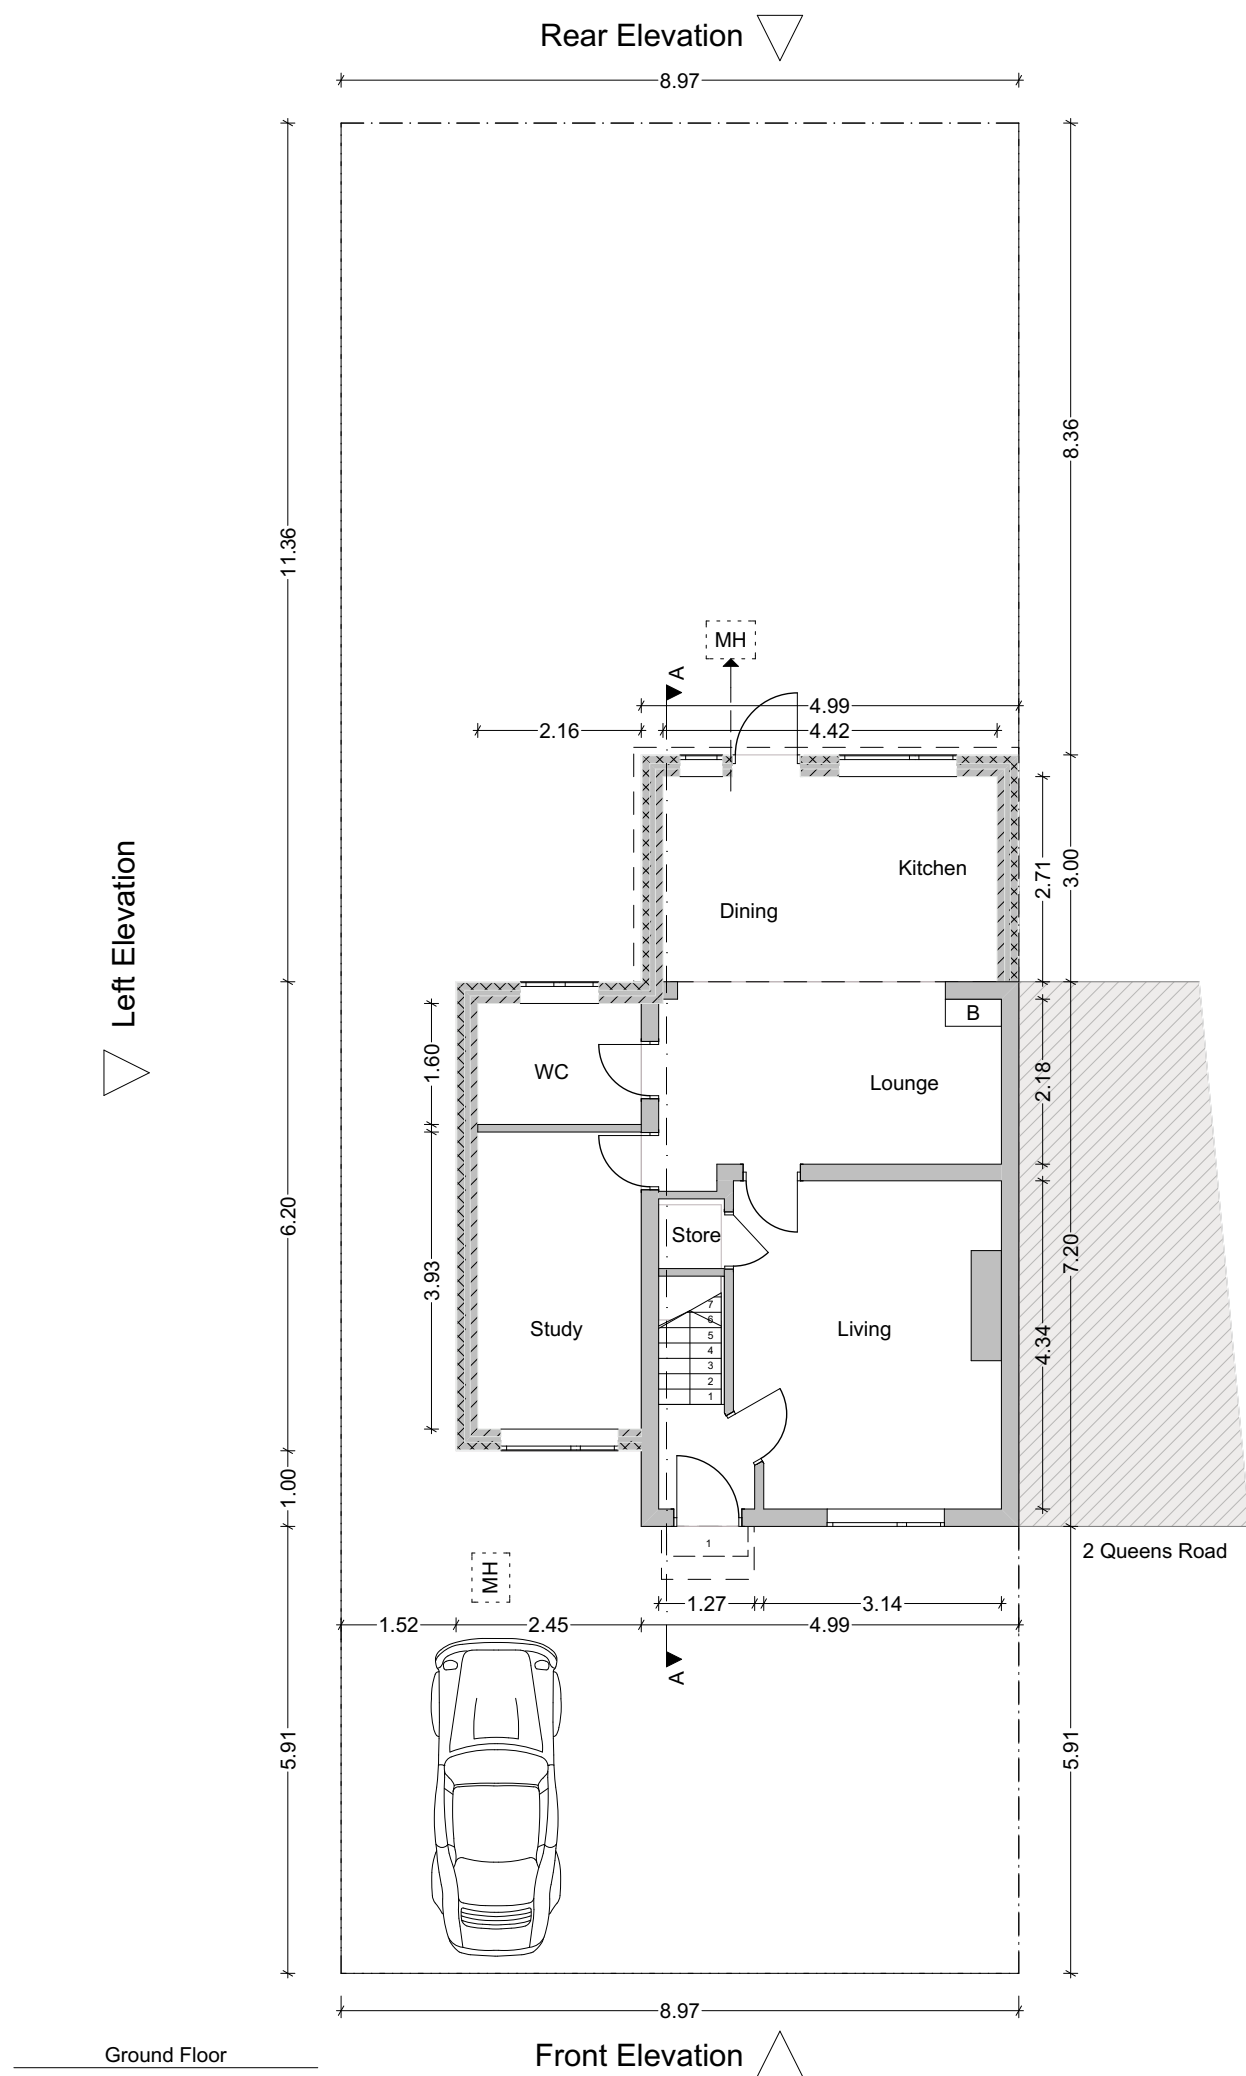

THREE PATHS DESIGN

All proposed materials and fenestrations to match existing

Drawing Title

Proposed plans

Address

4 Queens Road, West Drayton, UB7 9EU

Drawing number	Revision	Date	Drawn by
004	001	09/05/2023	S.F

Scale 1:100




N







Front Elevation

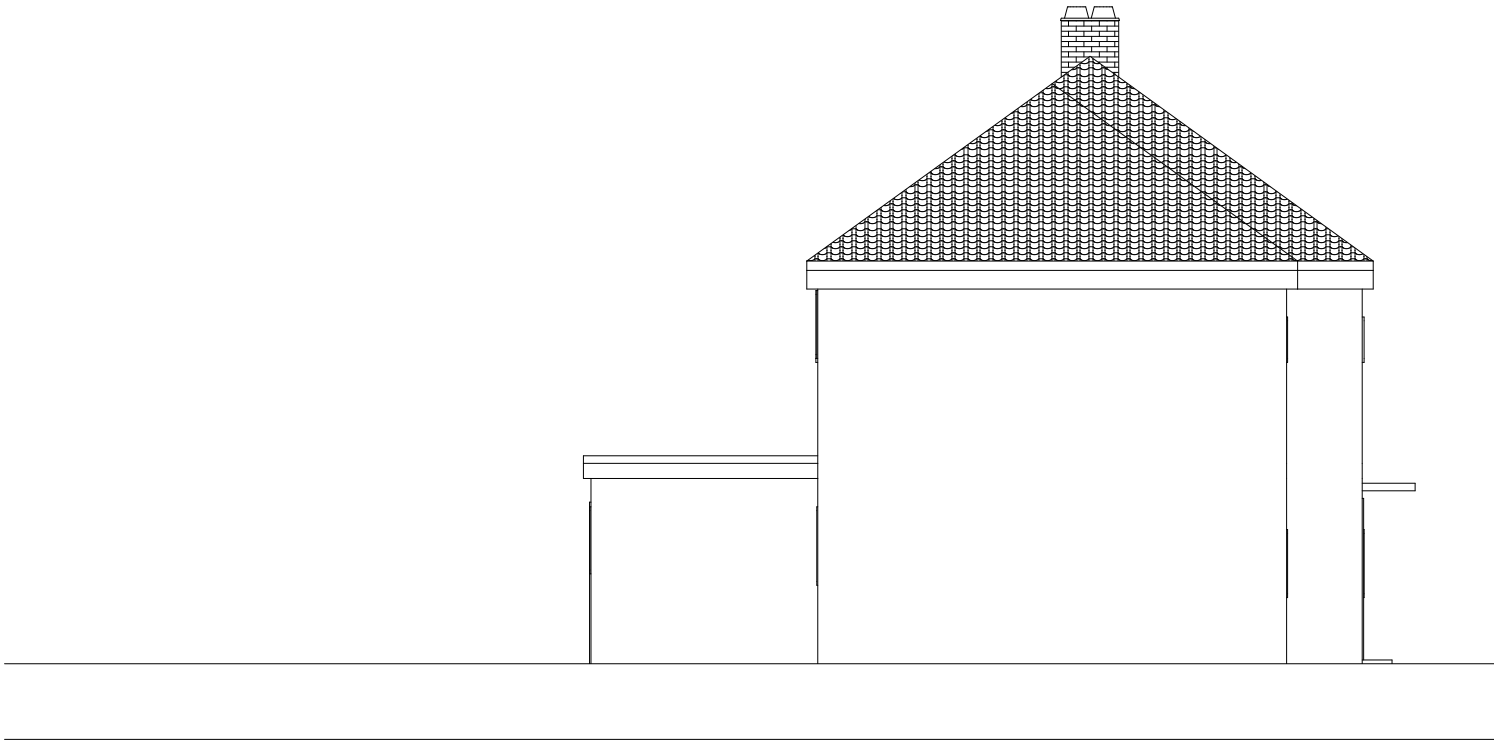

Left Elevation

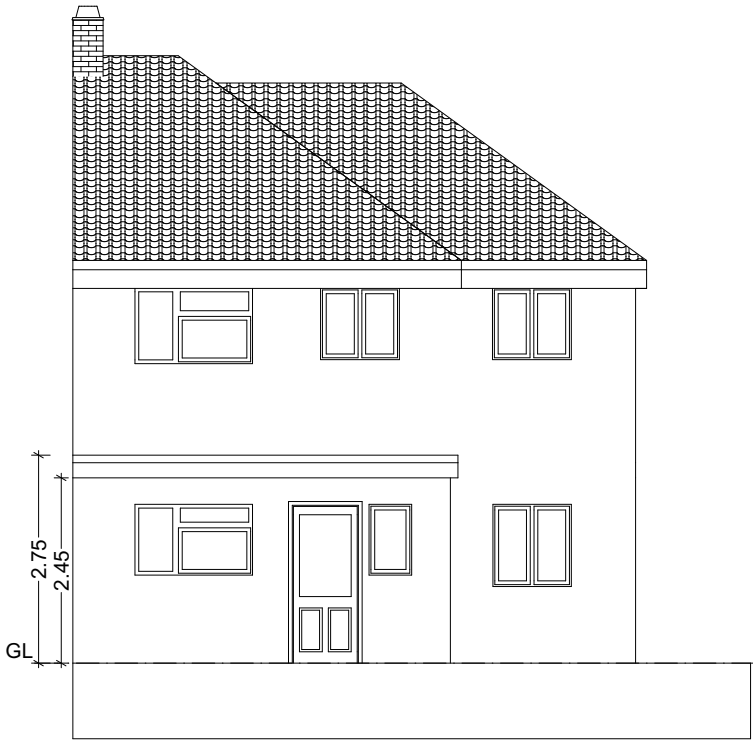

Rear Elevation

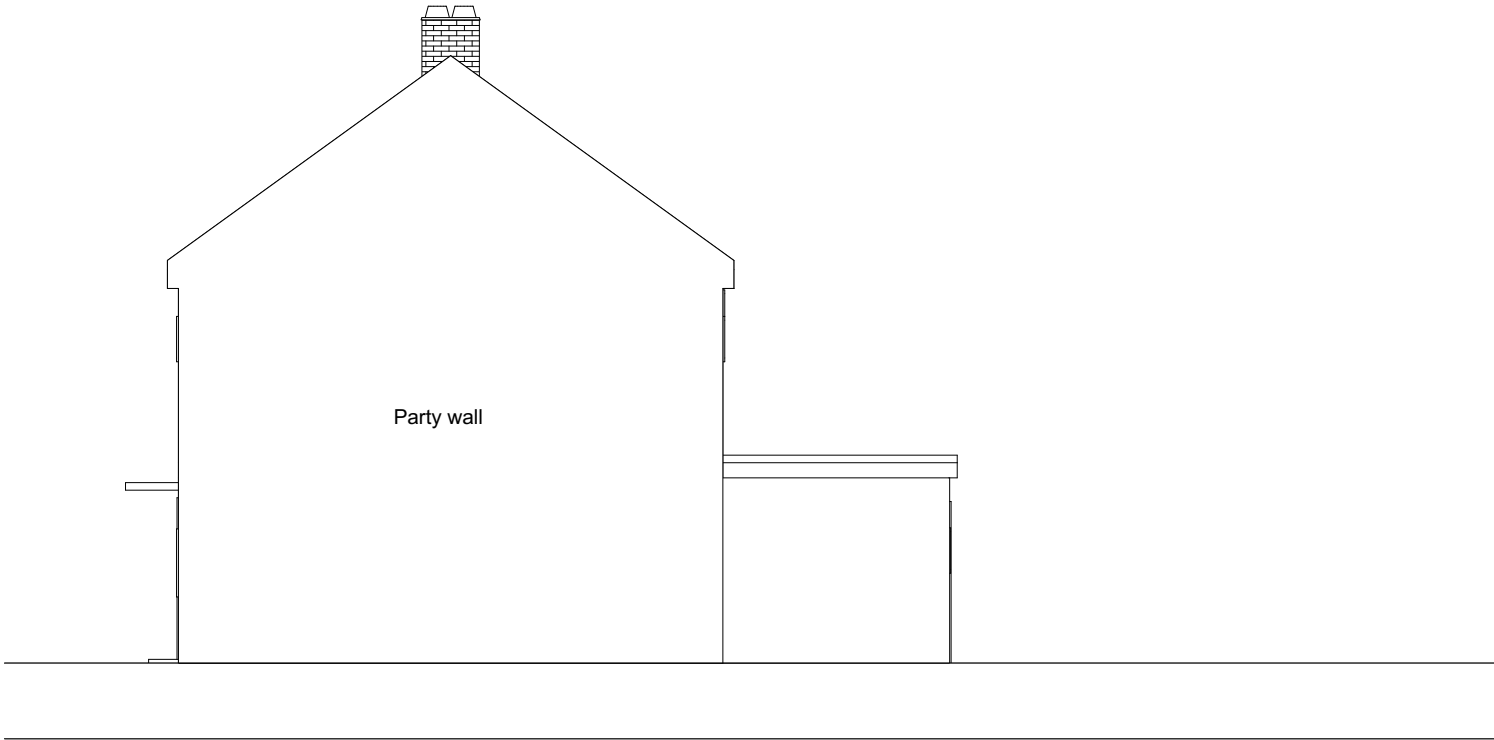

Right Elevation

 THREE PATHS DESIGN			
All proposed materials and fenestrations to match existing			
Drawing Title			
Proposed elevations			
Address			
4 Queens Road, West Drayton, UB7 9EU			
Drawing number	Revision	Date	Drawn by
006	001	09/05/2023	S.F
Scale 1:100 			