



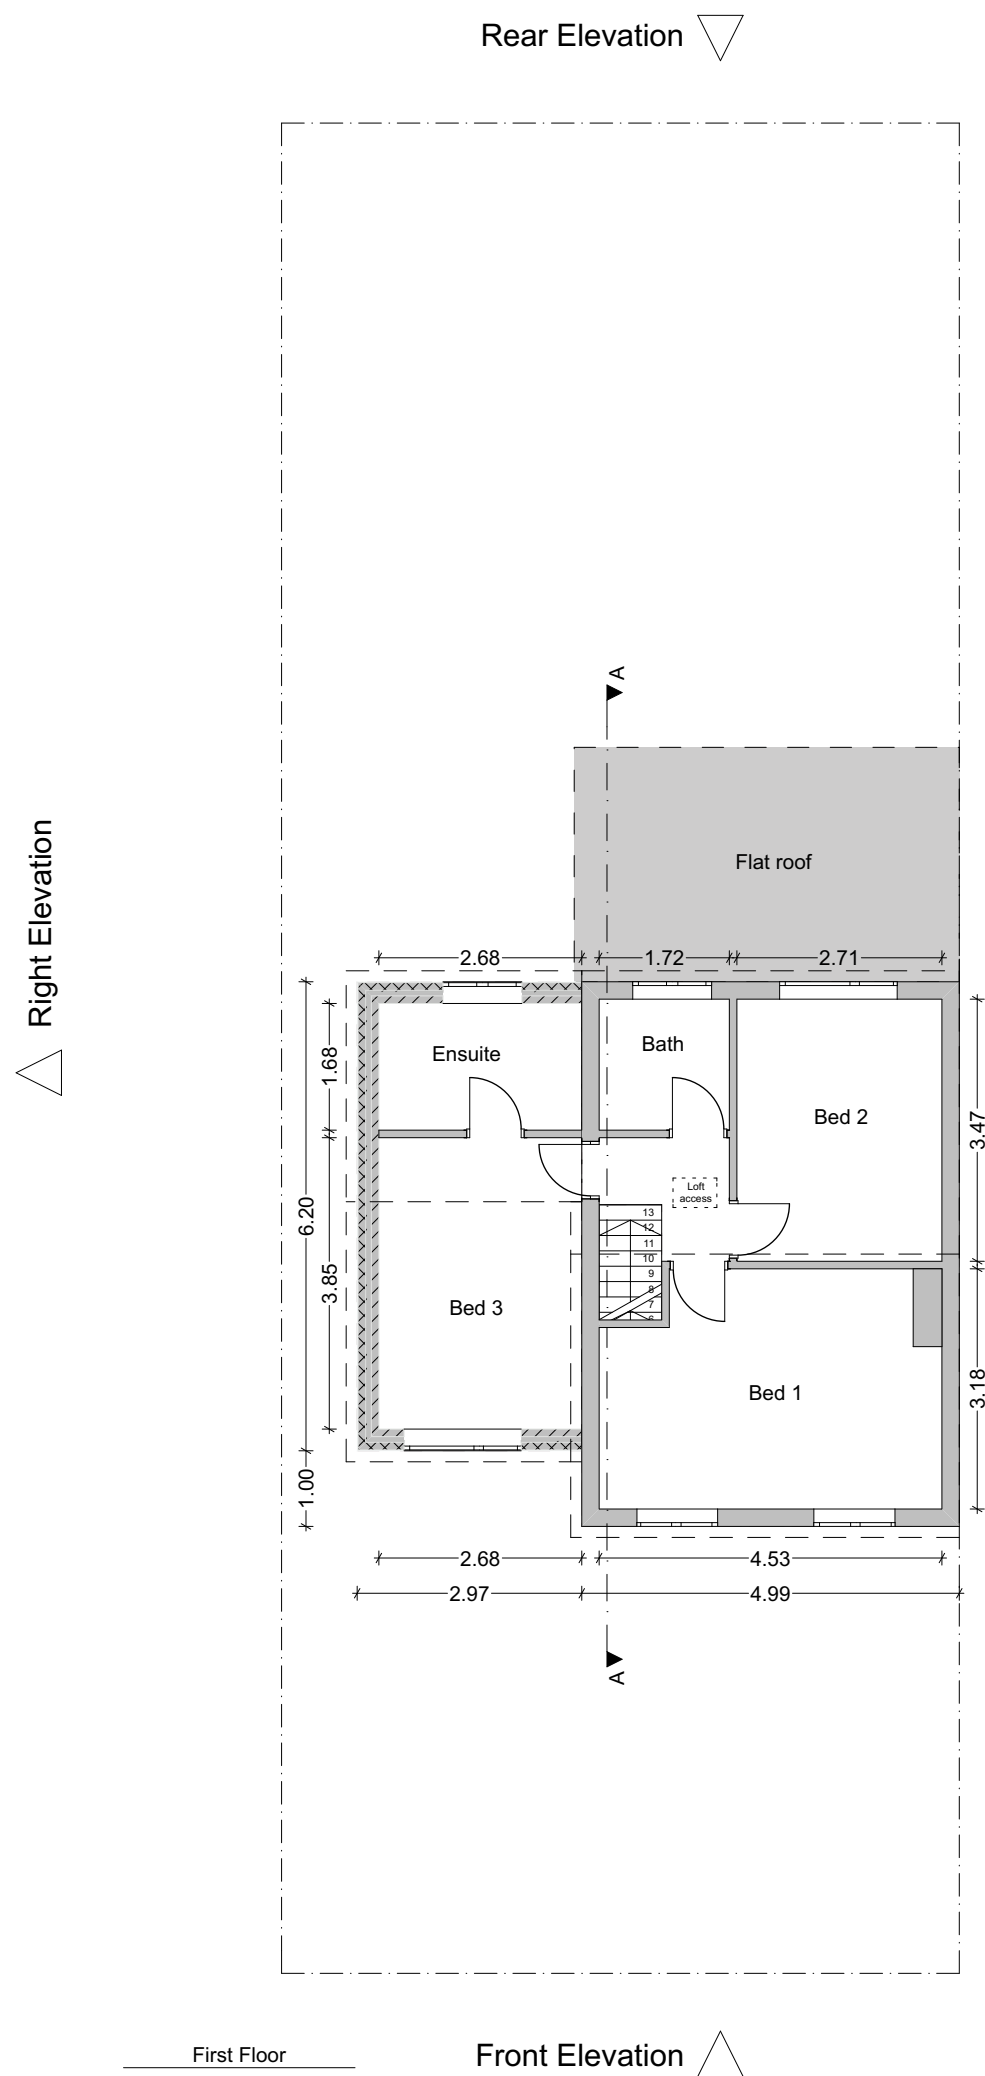

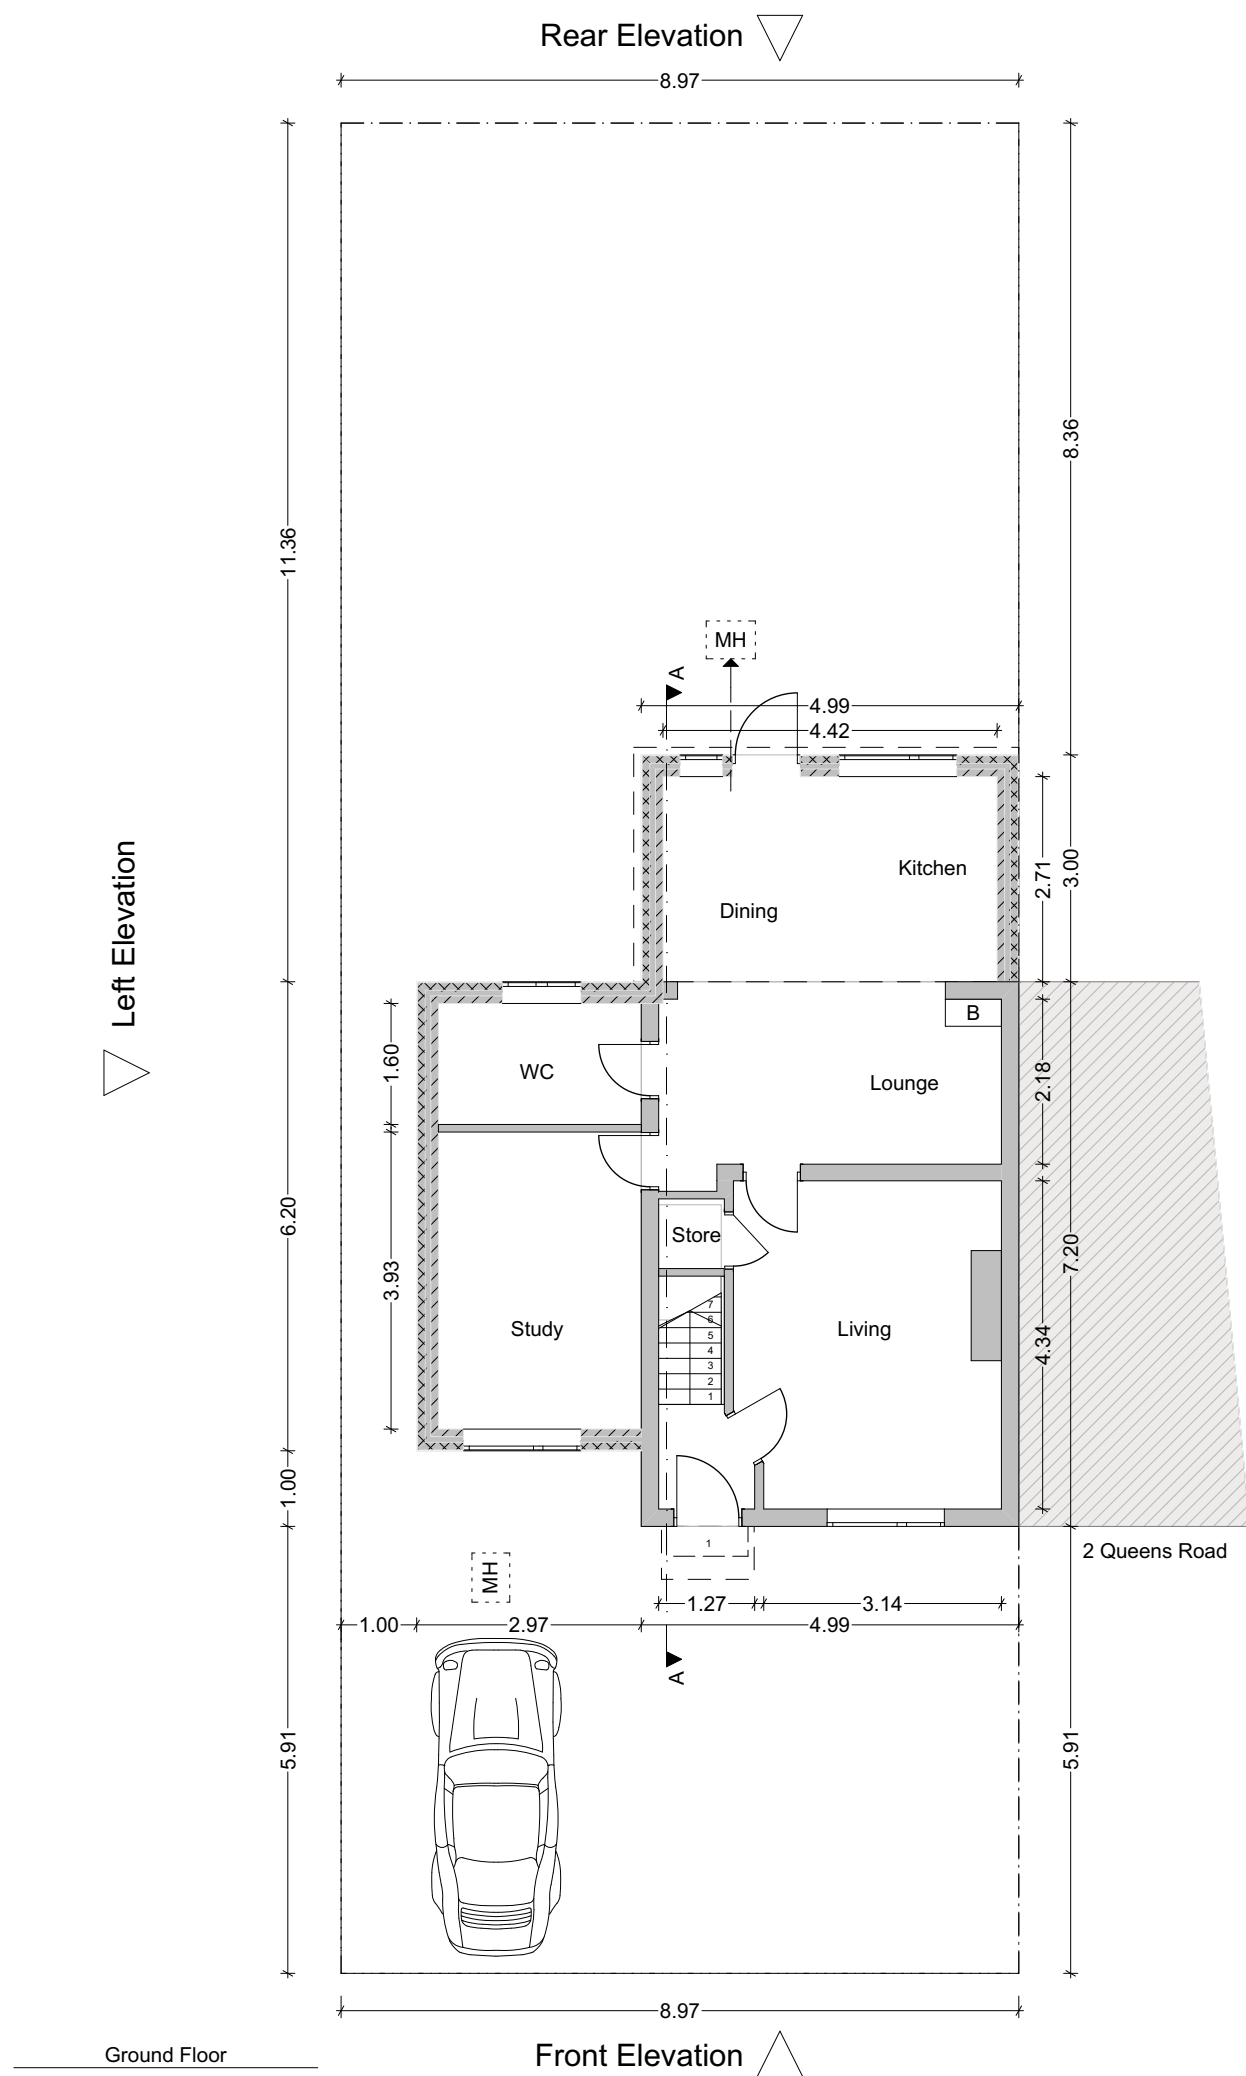


THREE PATHS DESIGN

All proposed materials and fenestrations to match existing


Drawing Title			
Proposed plans			
Address			
4 Queens Road, West Drayton, UB7 9EU			
Drawing number	Revision	Date	Drawn by
004		06/03/2023	S.F

Scale 1:100



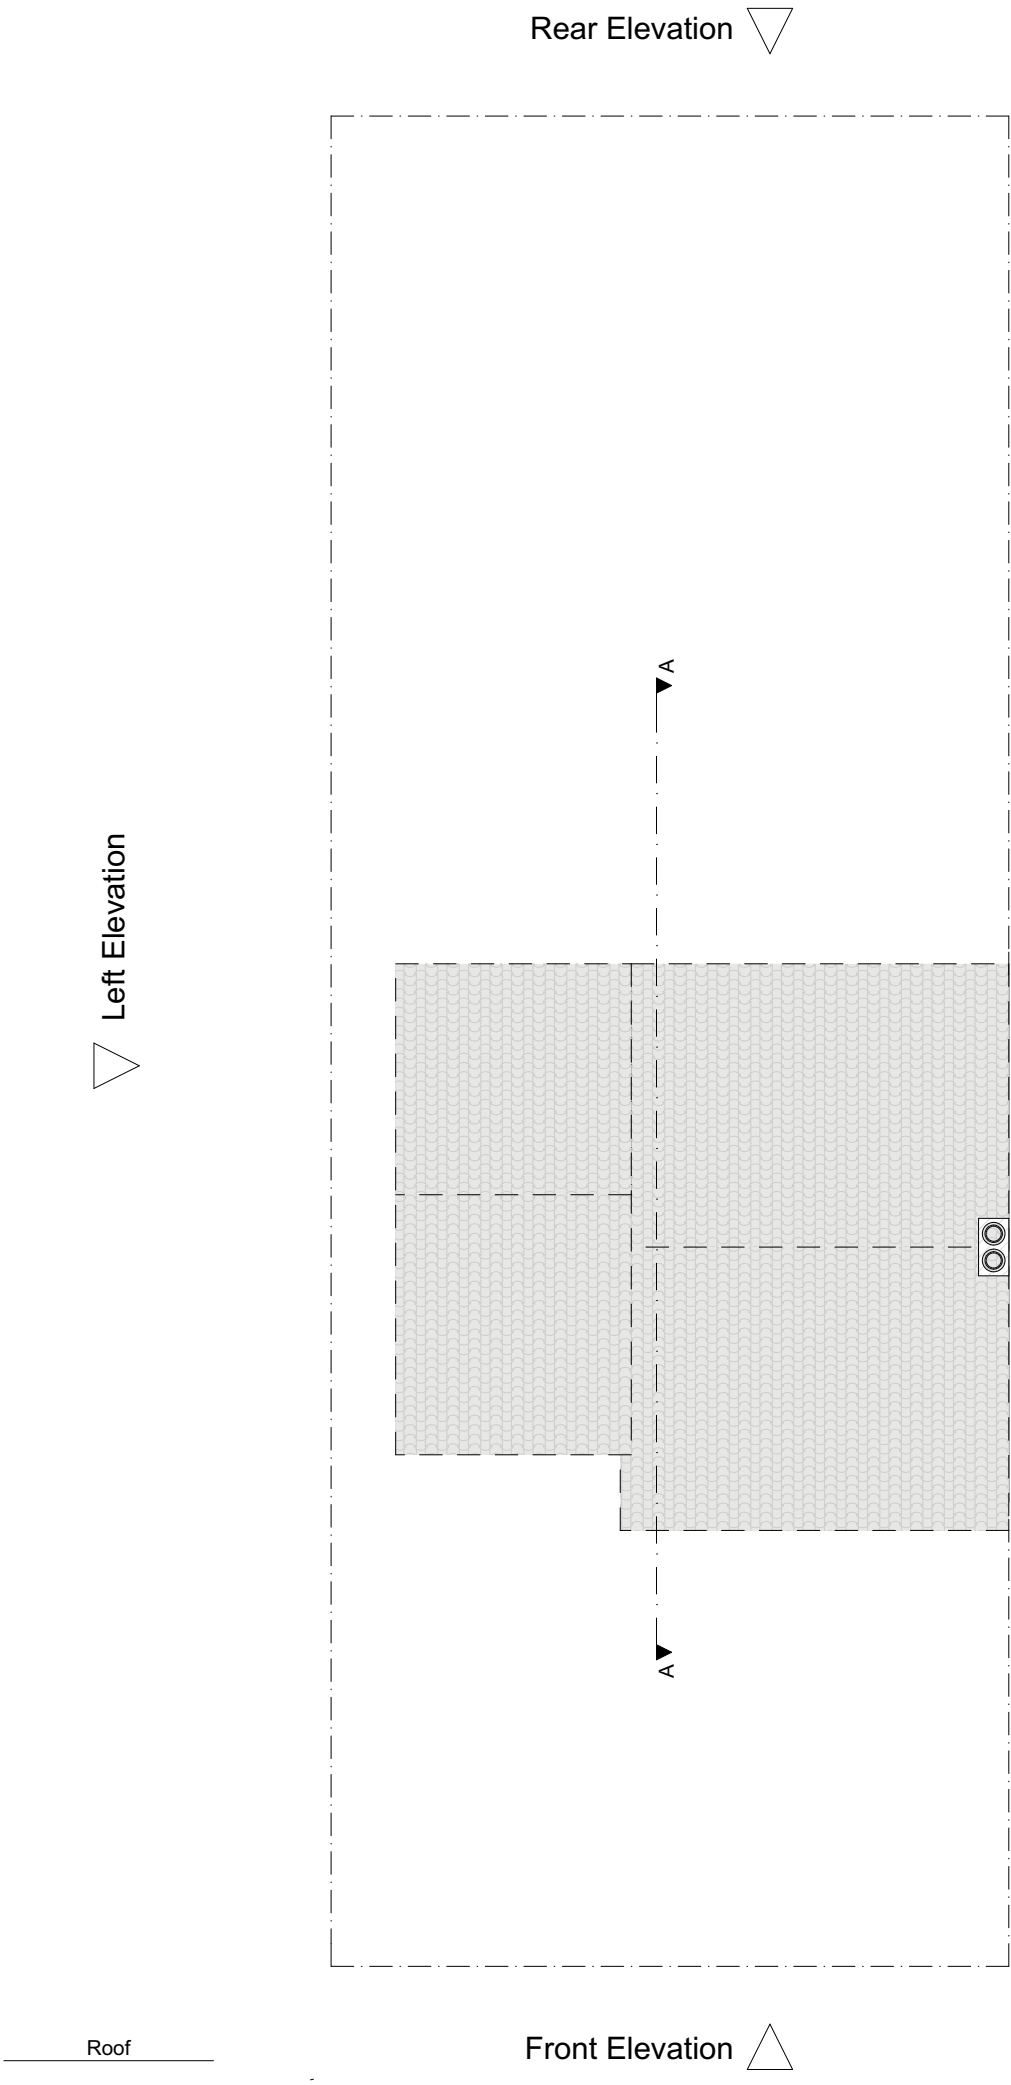

Right Elevation

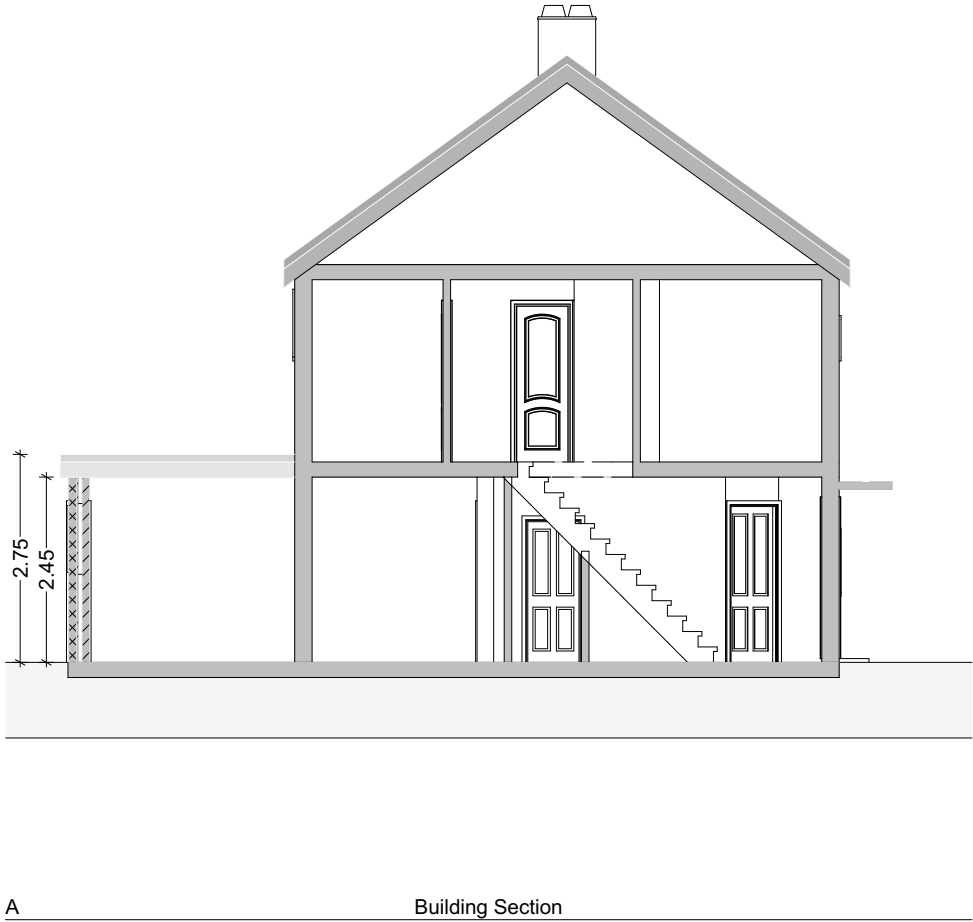





THREE PATHS DESIGN

All proposed materials and fenestrations to match existing


Drawing Title			
Proposed plans			
Address			
4 Queens Road, West Drayton, UB7 9EU			
Drawing number	Revision	Date	Drawn by
005		06/03/2023	S.F
Scale 1:100			
			

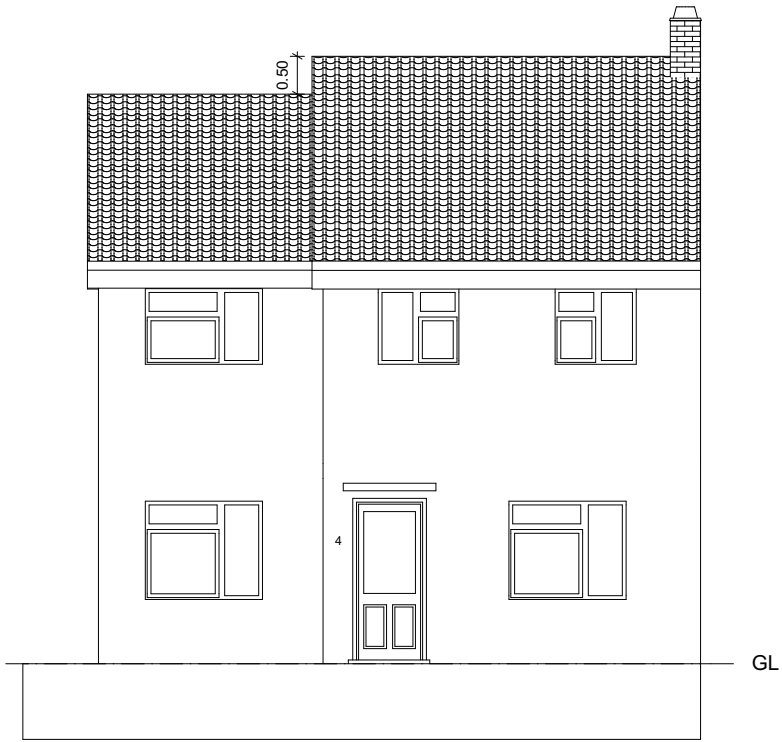


Front Elevation

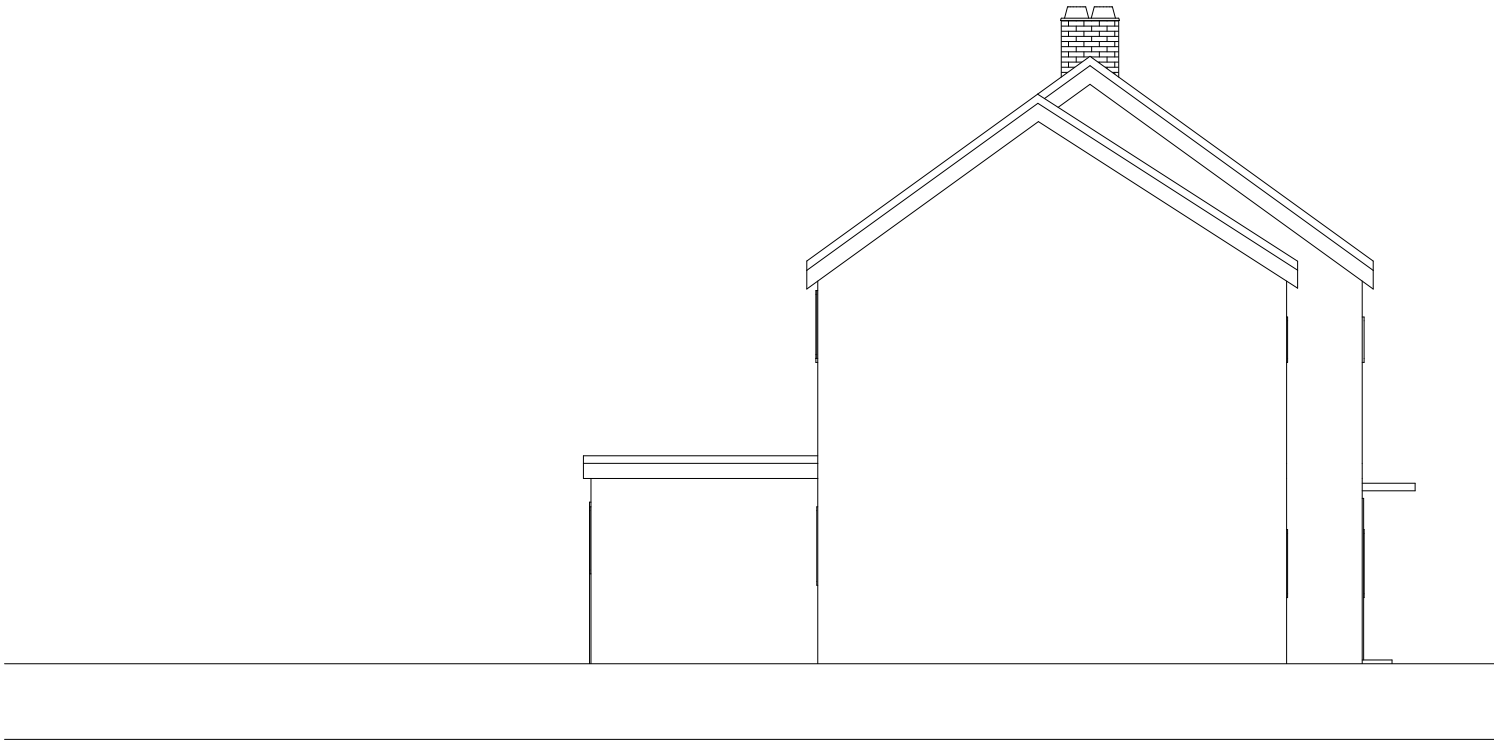

Left Elevation

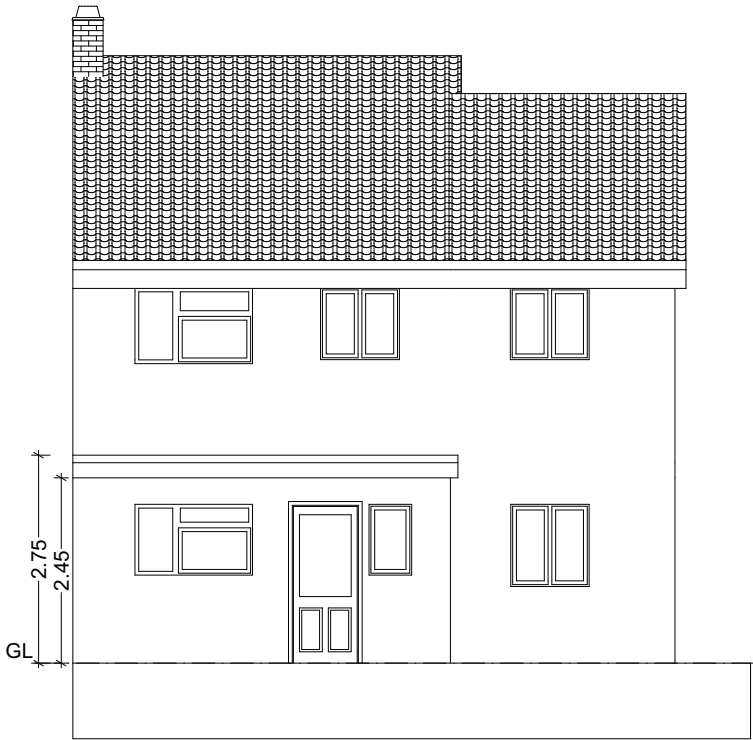

Rear Elevation

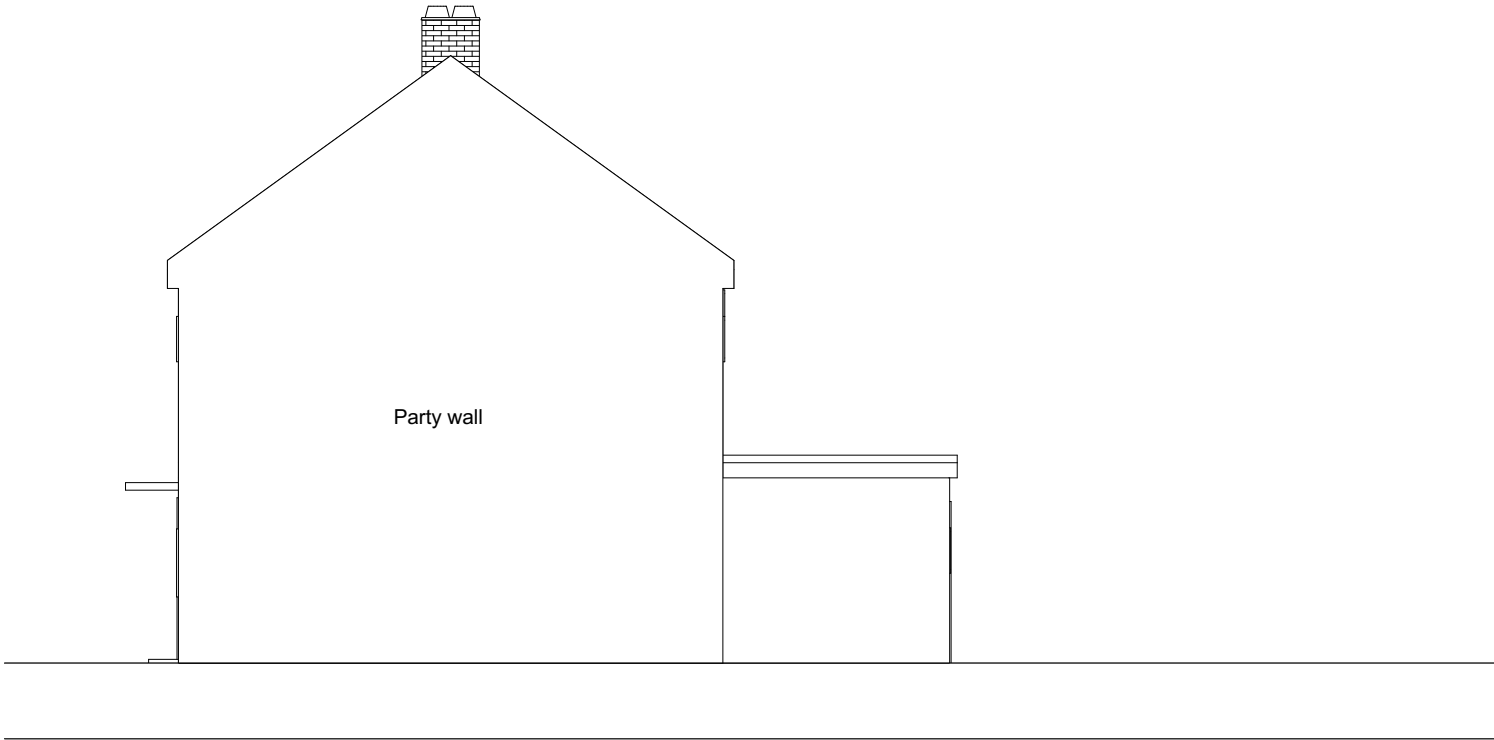

Right Elevation



THREE PATHS DESIGN

All proposed materials and fenestrations to match existing

Drawing Title

Proposed elevations

Address

4 Queens Road, West Drayton, UB7 9EU

Drawing number	Revision	Date	Drawn by
006		06/03/2023	S.F

Scale 1:100



N

