


NOTES:
 • THIS DRAWING IS COPYRIGHT.
 • ALL DIMENSIONS AND LEVELS TO BE CHECKED ON SITE.
 • THIS DRAWING SHOWS DESIGN INTENT ONLY.




EXISTING FRONT ELEVATION

1 : 100

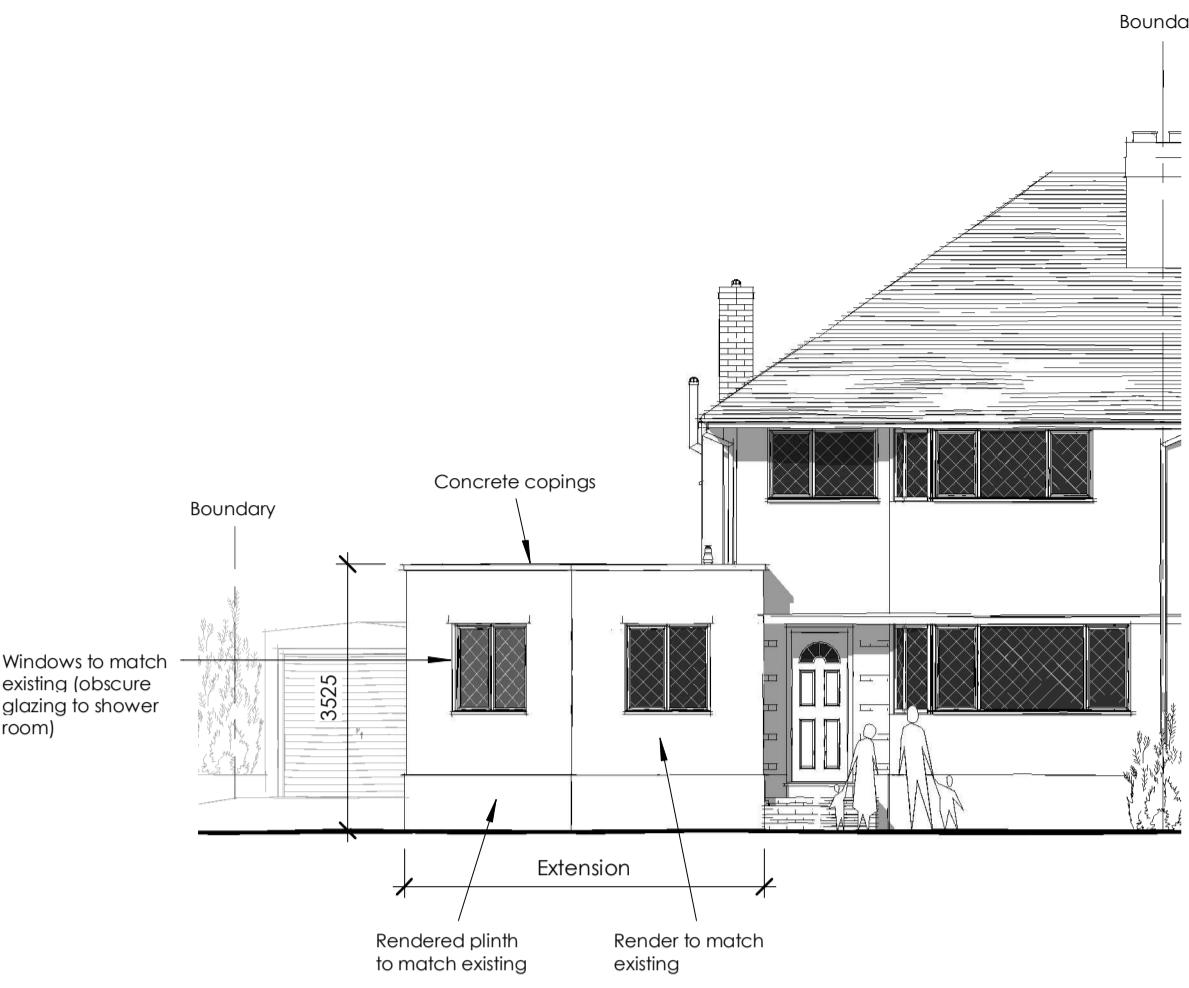


PROPOSED FRONT ELEVATION

1 : 100

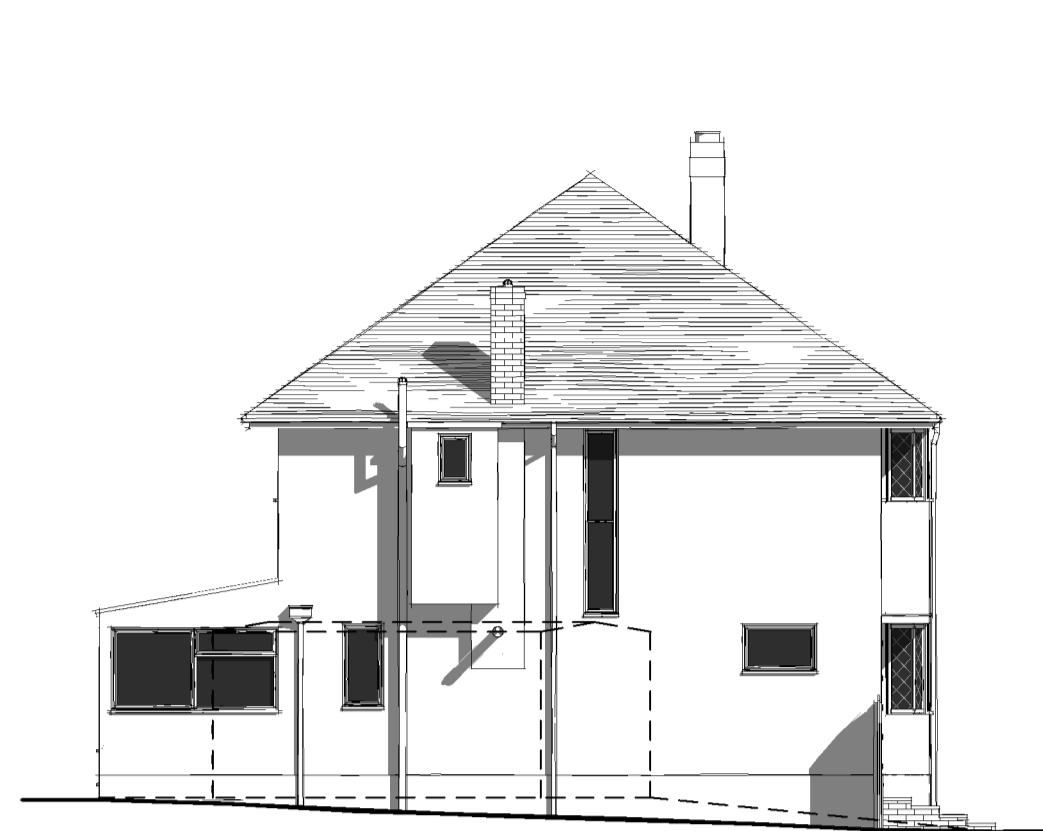

EXISTING SIDE ELEVATION

1 : 100

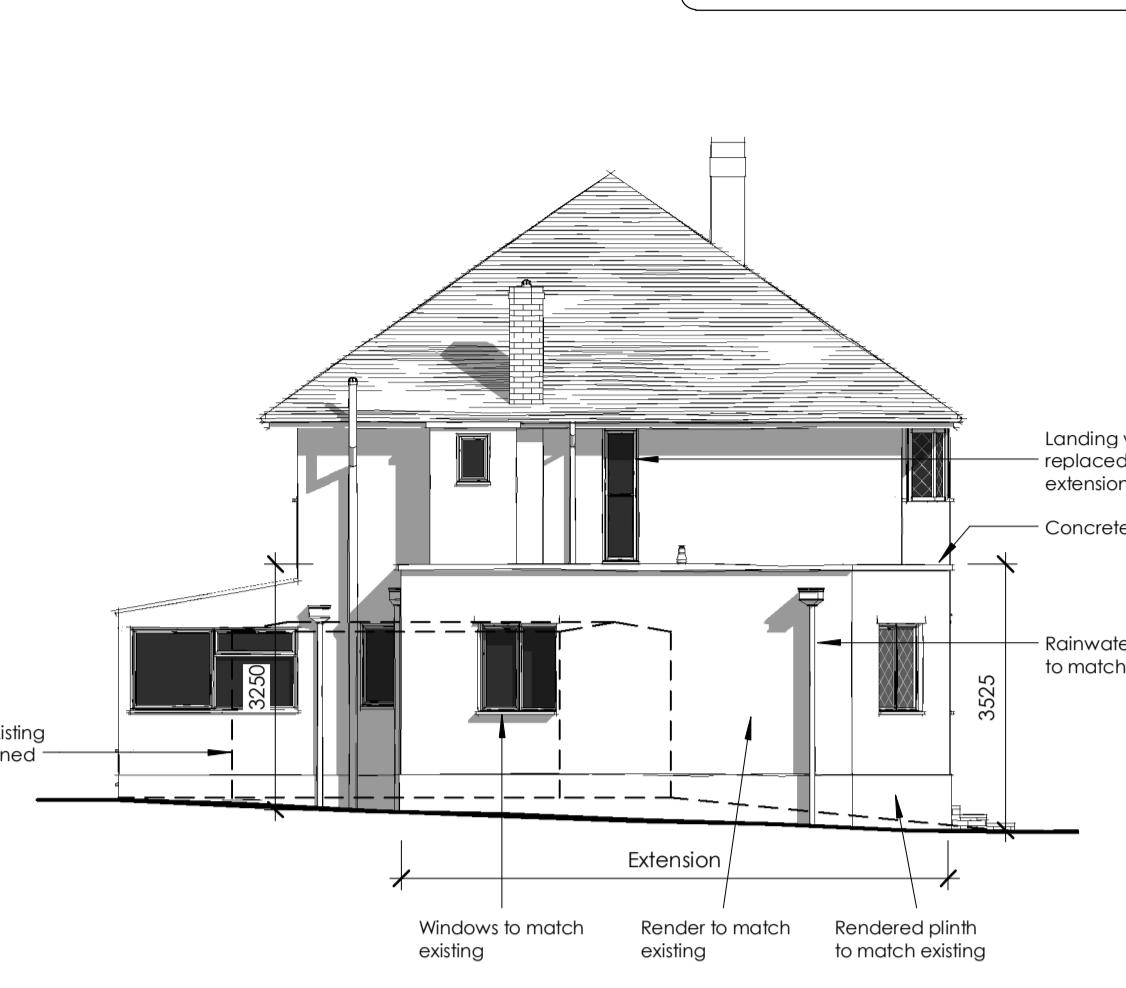


PROPOSED SIDE ELEVATION

1 : 100




PROPOSED REAR ELEVATION

1 : 100

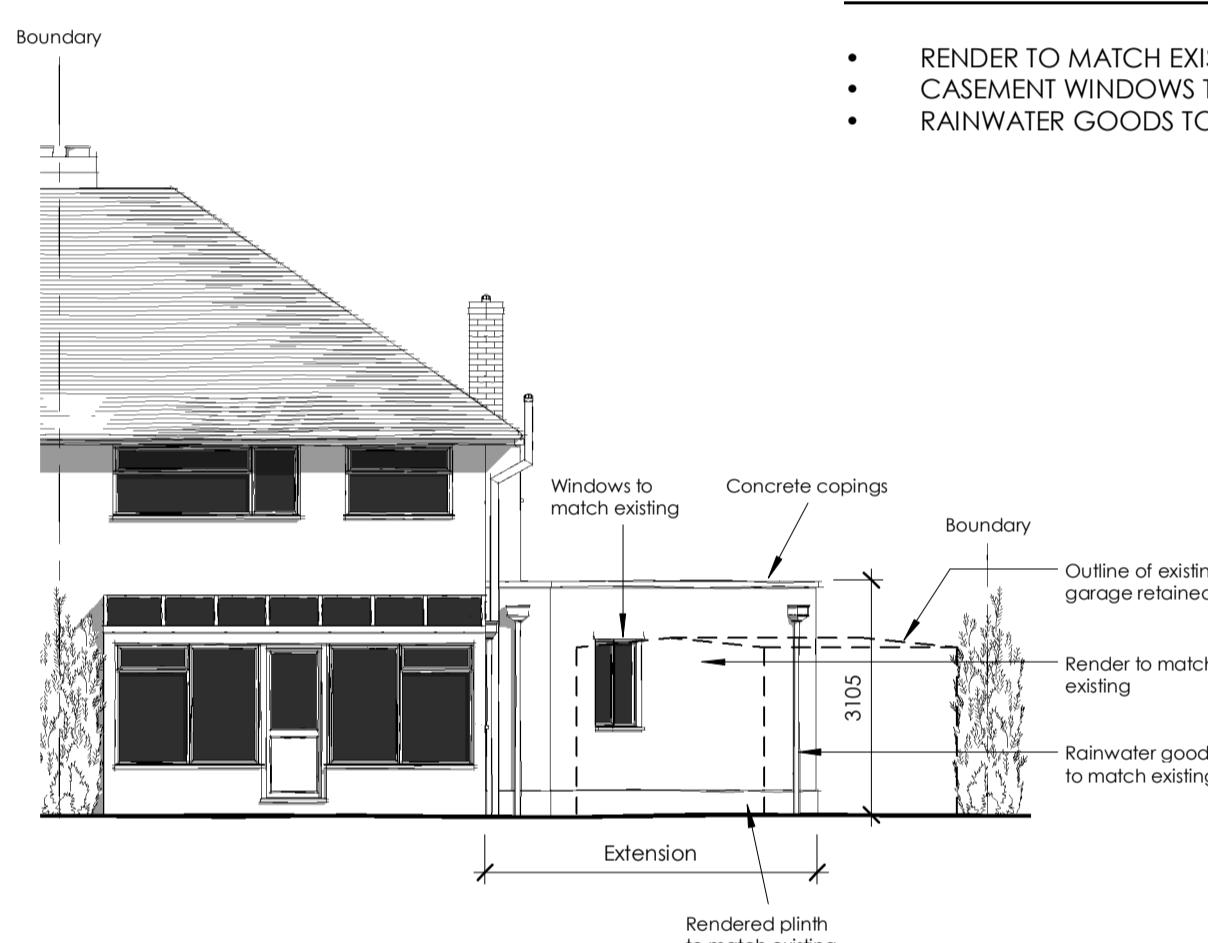


PROPOSED REAR ELEVATION

1 : 100

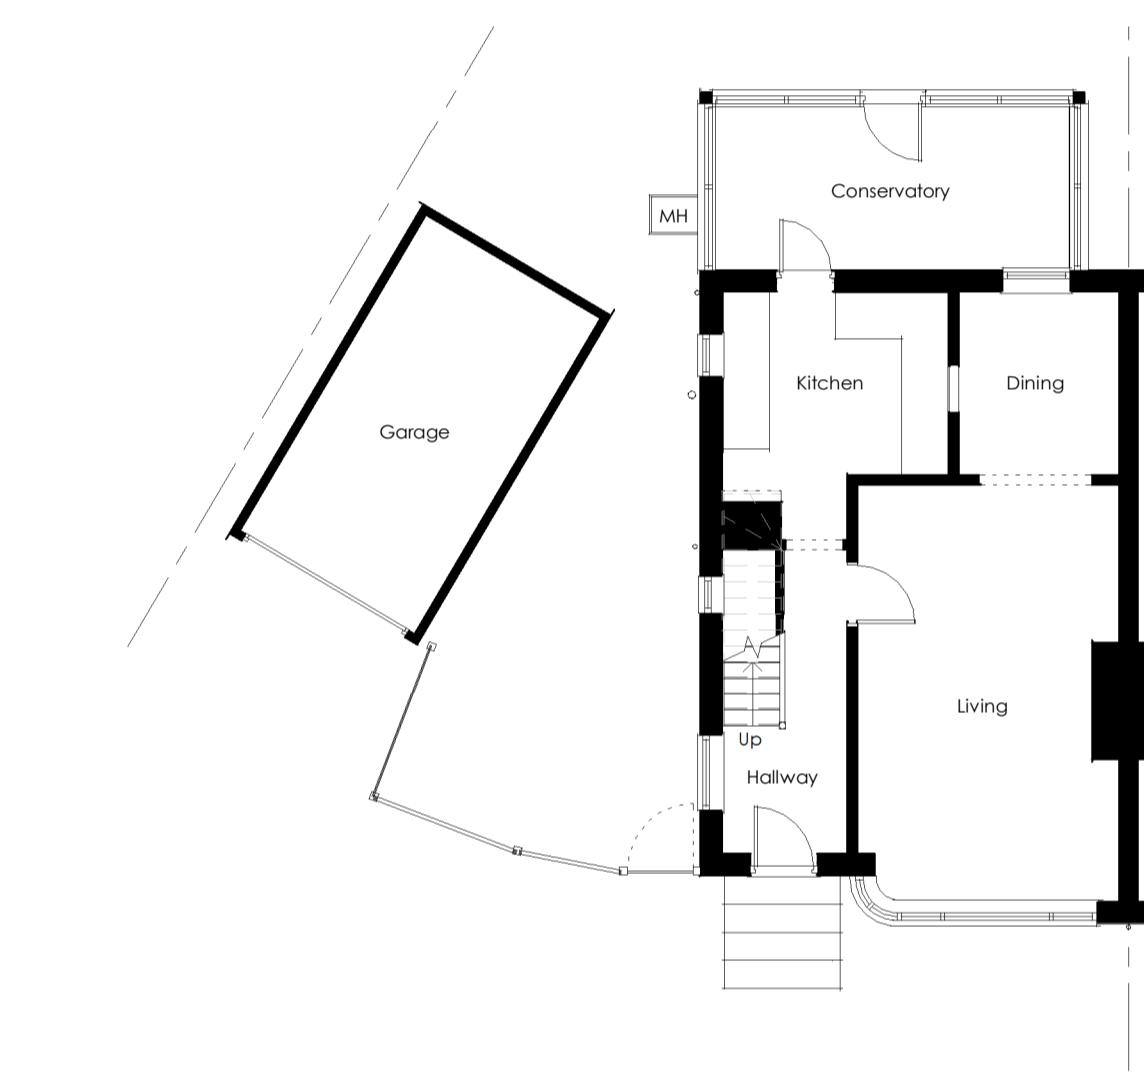

EXISTING GROUND FLOOR

1 : 100

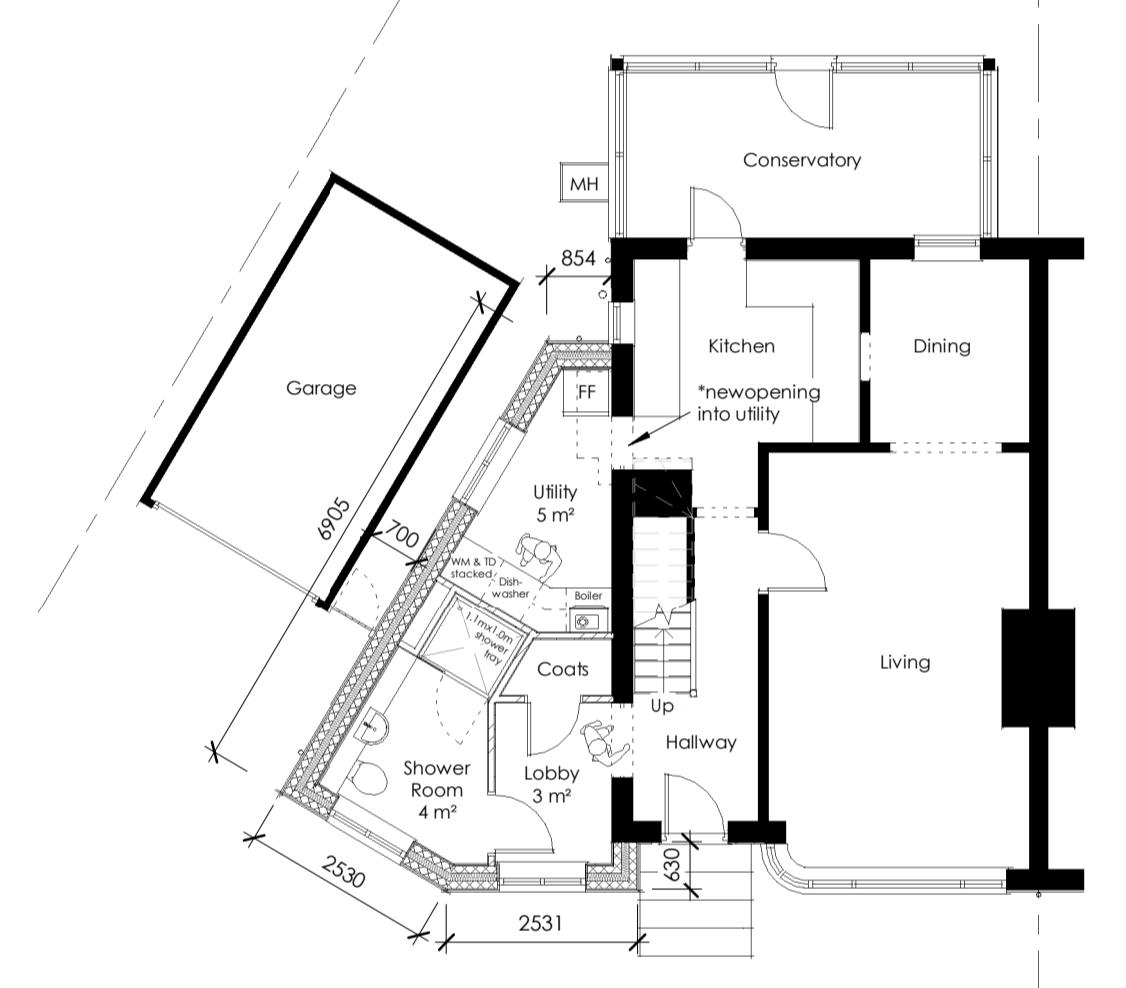


PROPOSED GROUND FLOOR

1 : 100


SCALE 1:100
0 1 2 3 4 5 m

SCALE 1:1250
0 10 20 30 40 50 m

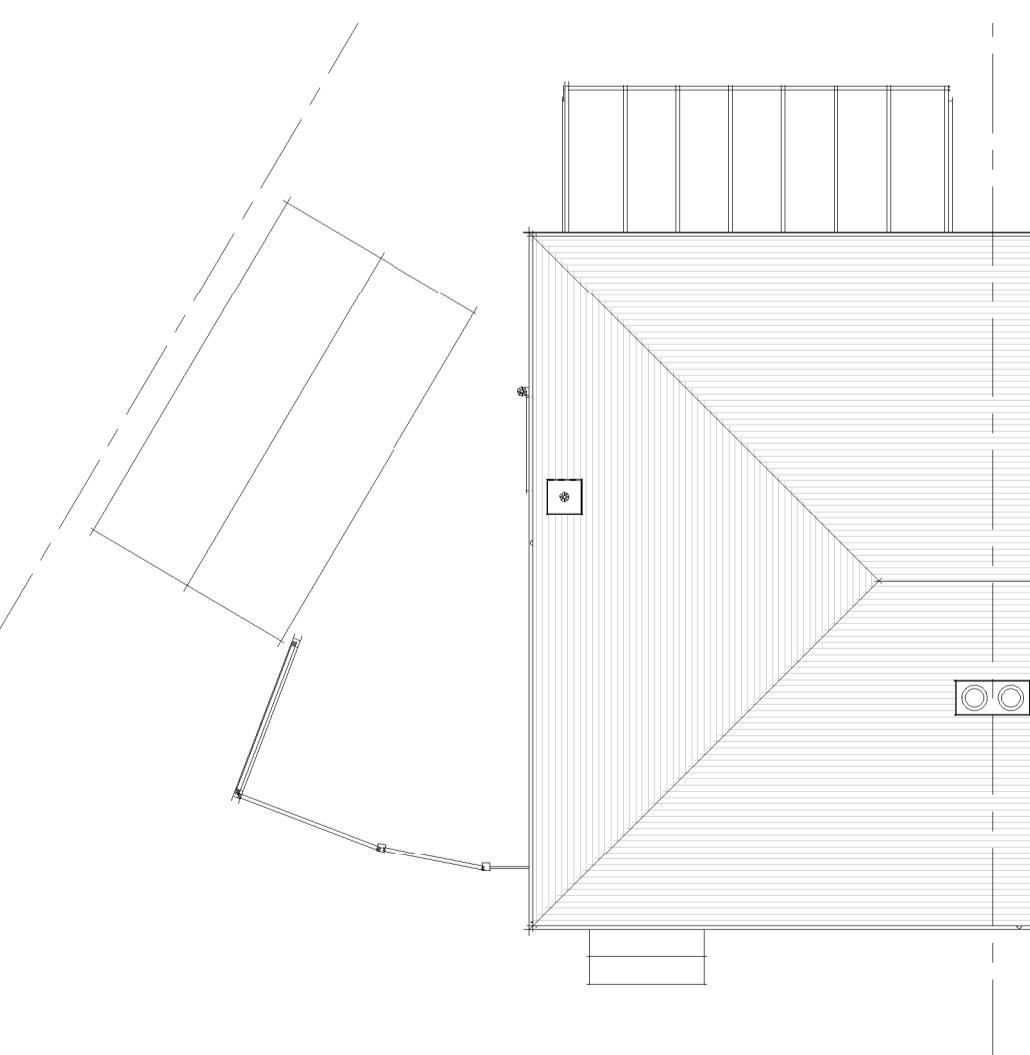


EXISTING ROOF PLAN

1 : 100

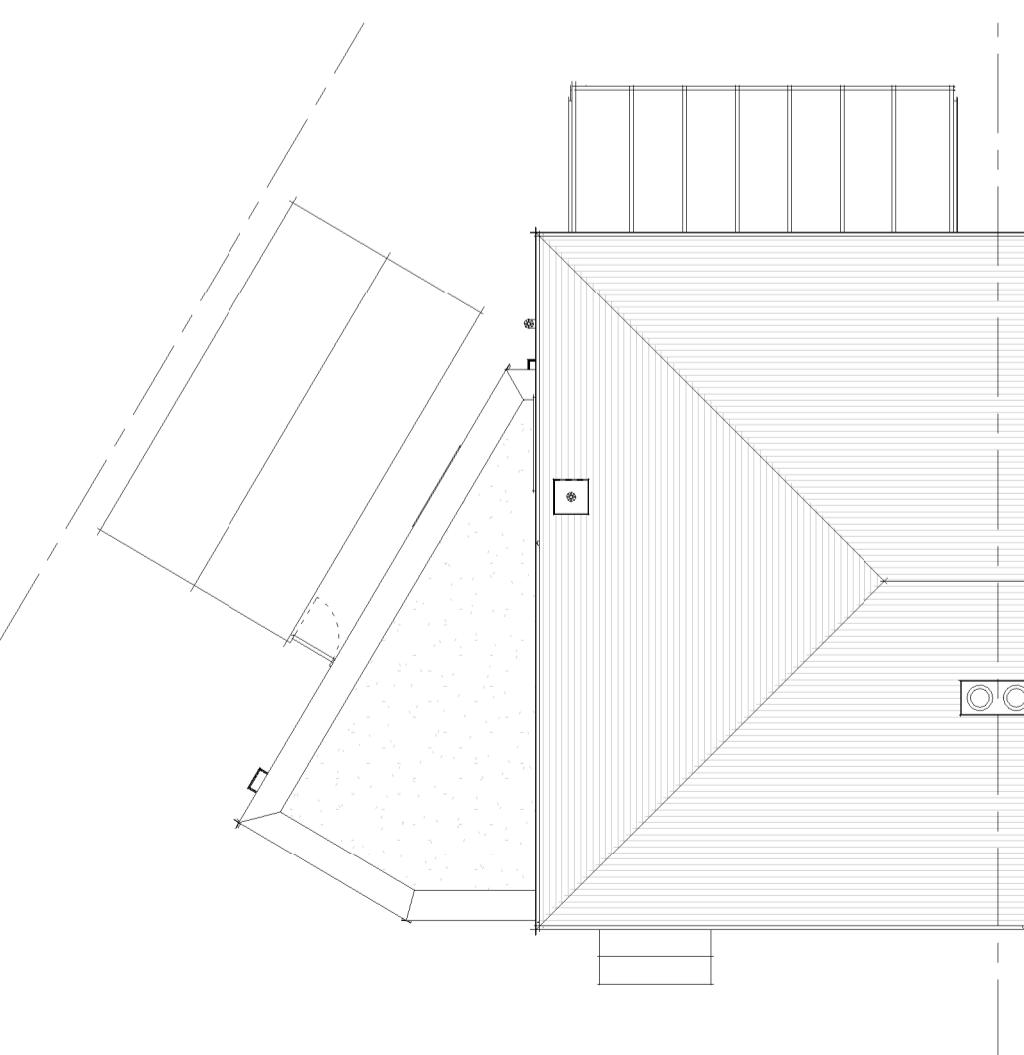

PROPOSED ROOF PLAN

1 : 100

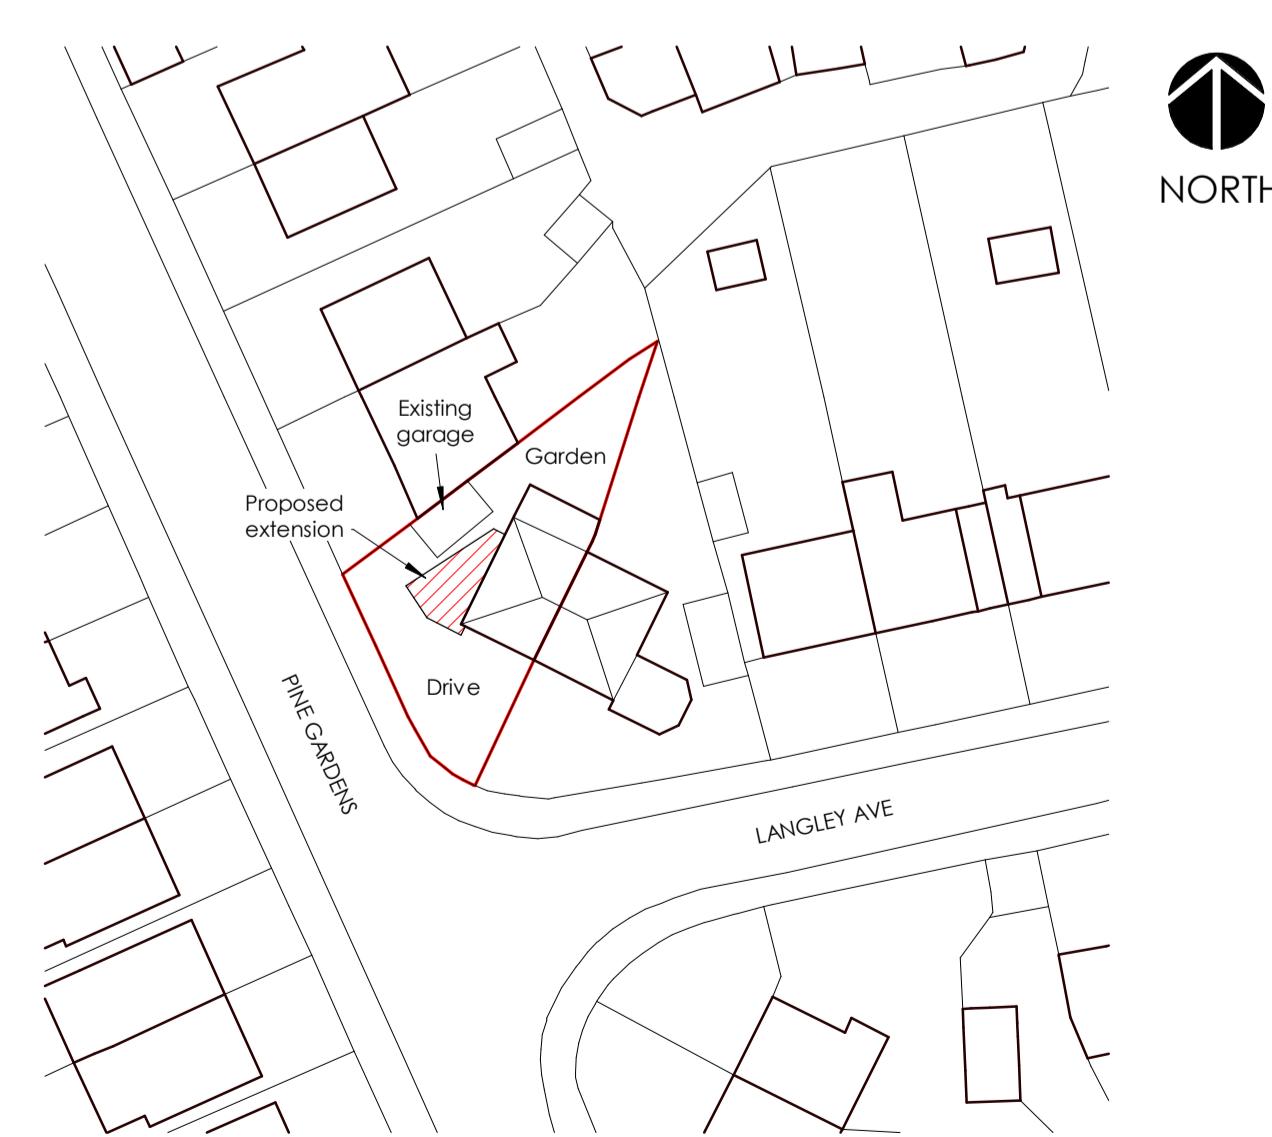

BLOCK PLAN

1 : 500



SITE LOCATION PLAN

1 : 1250

rev	by	date	chkd	amendments
 MARK WOOLF DESIGN LTD ARCHITECTURAL DESIGN CONSULTANTS E-mail: mwdesignltd.co.uk M: +44 (0) 7725 501 519 W: www.mwdesignltd.co.uk				
drawing status				
PLANNING				
MRS. IRENE ASHPOLE PROPOSED SINGLE STOREY SIDE EXTENSION @ 45 PINE GARDENS, RUISLIP, MIDDX, HA4 9TU				
title				
EXISTING & PROPOSED PLANS				
date	JULY 2022	scale	As indicated	@ A1
drawing no PRJ/22/012/100				
rev				