



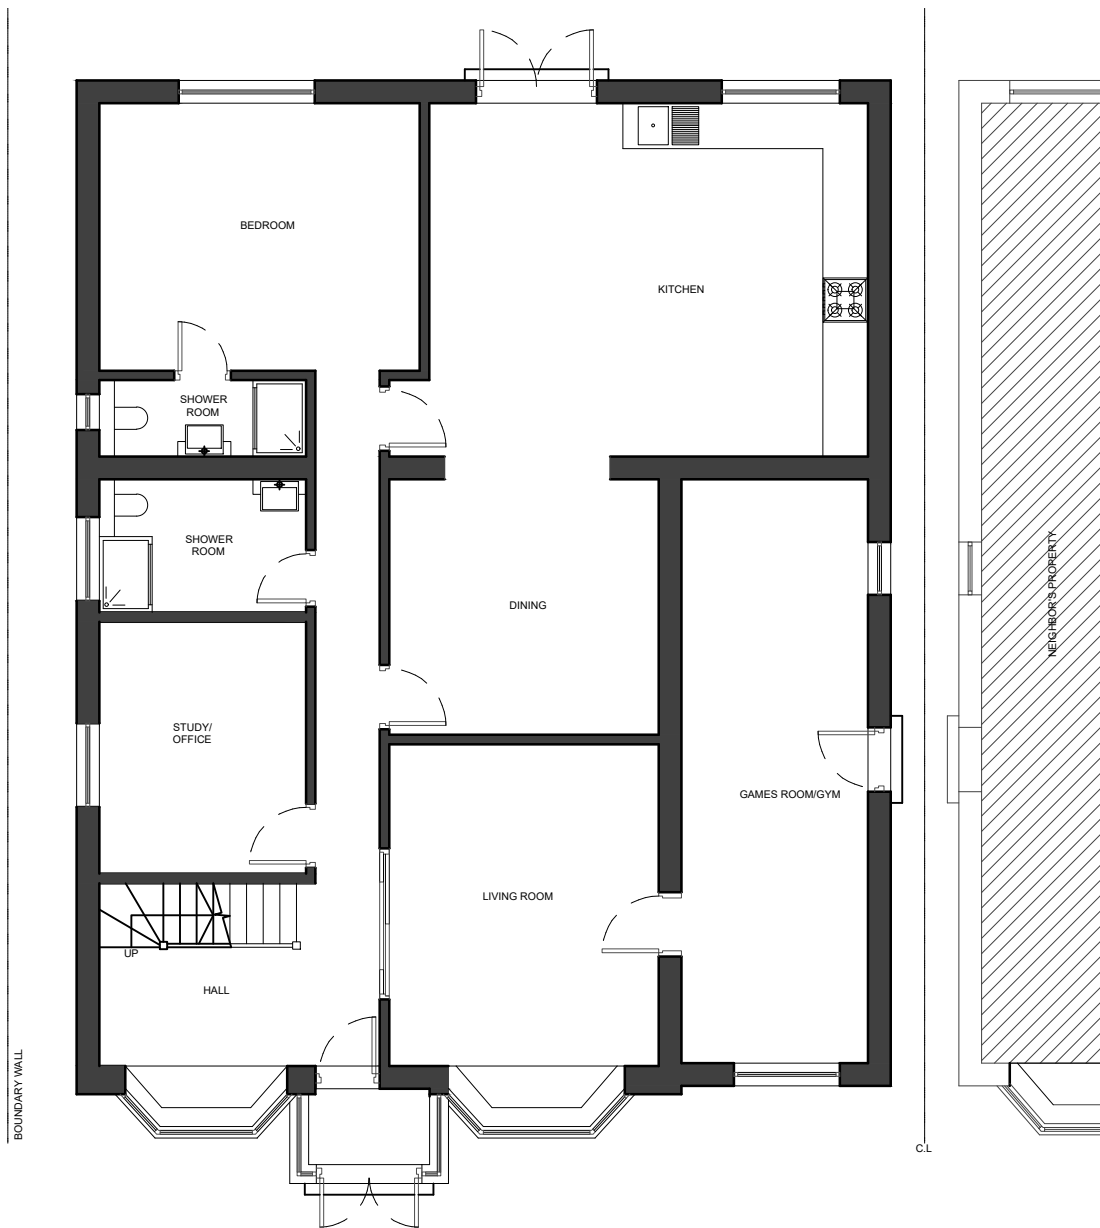

01 - GROUND FLOOR PLAN

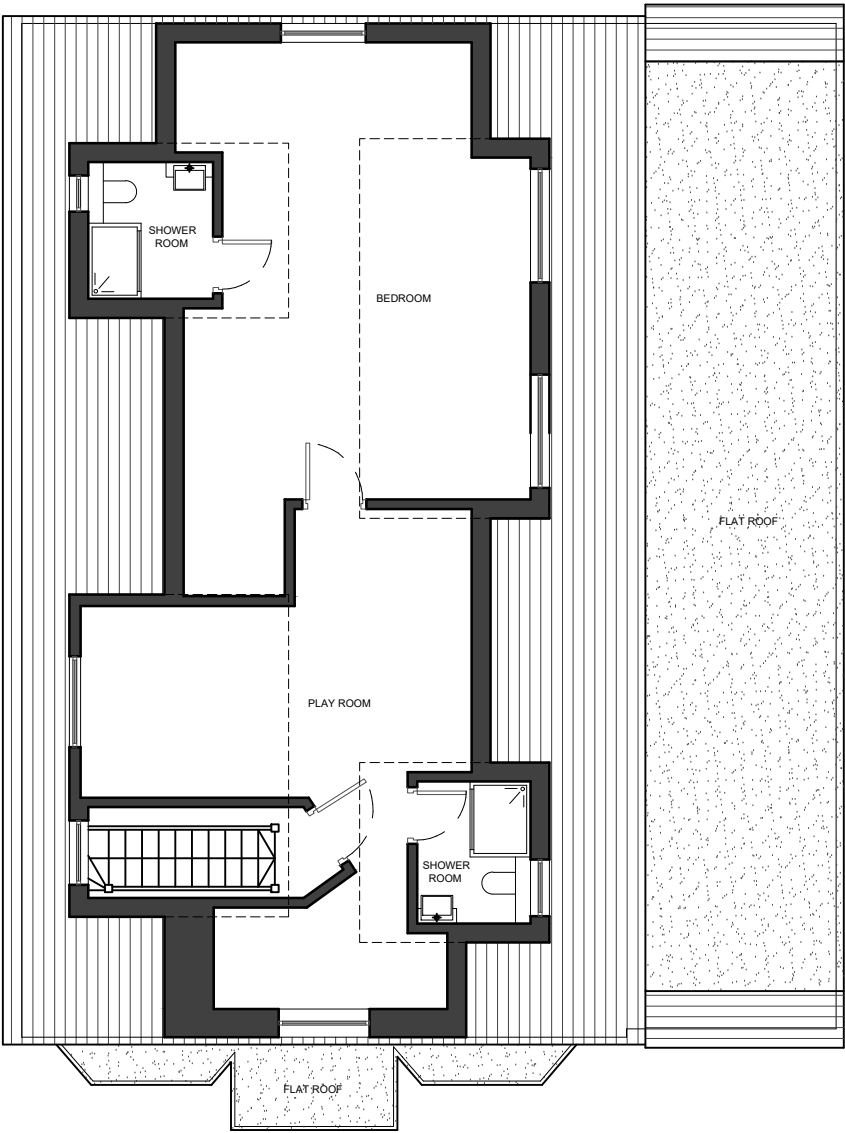


02 - FIRST FLOOR PLAN

- NOTES
- Dimensions are not to be scaled from this drawing by contractors. The contractor is requested to check all dimensions before the work started.
 - Report any discrepancies to the client or architect before undertaking the work described in the drawings.
 - Dimensions are approximate site dimensions and are to be verified by the contractor on site before any fabrication/site works i.e foundations etc occur
 - Contractor is responsible for all temporary propping to existing structure

- The proposal is a re-submission of expired application with same design and material.
Ref:13538/APP/2019/999

REVISIONS			
NO.	DESCRIPTION	DATE	BY

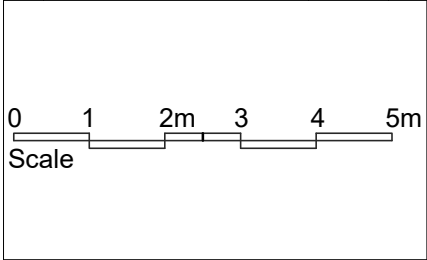

DESIGN ENDEAVOURS LTD
M: 07869580774, 0783602259
E: design.endeavour@gmail.com

Project
12 LEES ROAD UXBRIDGE
LONDON, UB8 3AS

Title
PROPOSED PLANS

Scale 1:100@A3	Drawn NK	Approved	Date OCT 23
Job No. DE-1023/23	Drawing No. P-12LR-04	Rev.	-