


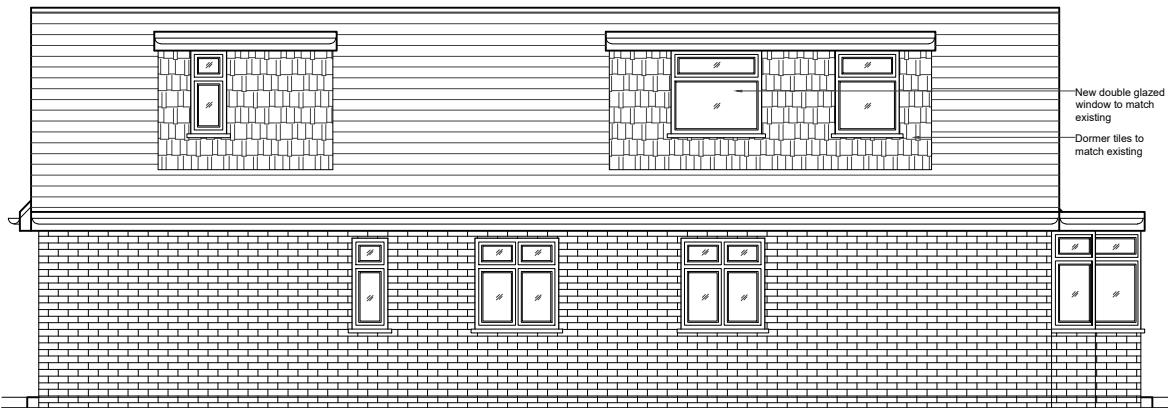

01 -FRONT ELEVATION




02 -REAR ELEVATION



03 -LEFT SIDE ELEVATION




04 -RIGHT SIDE ELEVATION

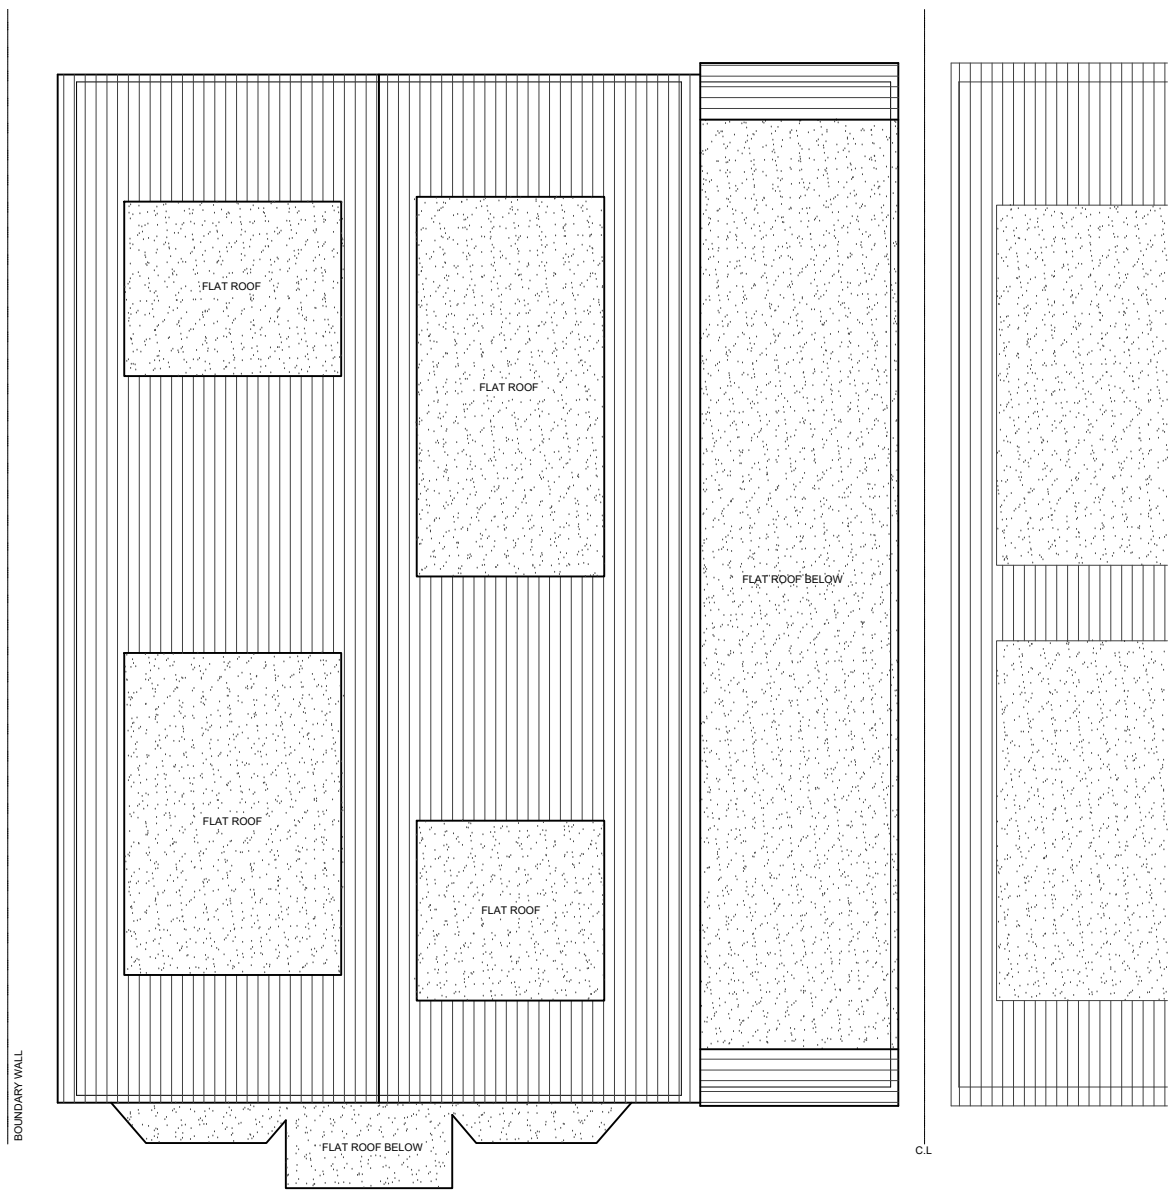

05 -ROOF PLAN

- NOTES
- Dimensions are not to be scaled from this drawing by contractors. The contractor is requested to check all dimensions before the work started.
 - Report any discrepancies to the client or architect before undertaking the work described in the drawings.
 - Dimensions are approximate site dimensions and are to be verified by the contractor on site before any fabrication/site works i.e foundations etc occur
 - Contractor is responsible for all temporary propping to existing structure

REVISIONS			
NO.	DESCRIPTION	DATE	BY

 

DESIGN ENDEAVOURS LTD M: 07869580774, 07883602259 E: design.endeavour@gmail.com			
Project 12 LEES ROAD UXBRIDGE LONDON, UB8 3AS			
Title PROPOSED ELEVATIONS & PLAN			
Scale 1:100@A3	Drawn NK	Approved	Date FEB 23
Job No. DE-1023/23	Drawing No. P-12LR-05	Rev. -	