

NOTES


Dimensions are not to be scaled from this drawing by contractors. The contractor is requested to check all dimensions before the work started.

Report any discrepancies to the client or architect before undertaking the work described in the drawings. Dimensions are approximate site dimensions and are to be verified by the contractor on site before any fabrication/site works i.e foundations etc occur

Contractor is responsible for all temporary propping to existing structure



01 - FRONT ELEVATION

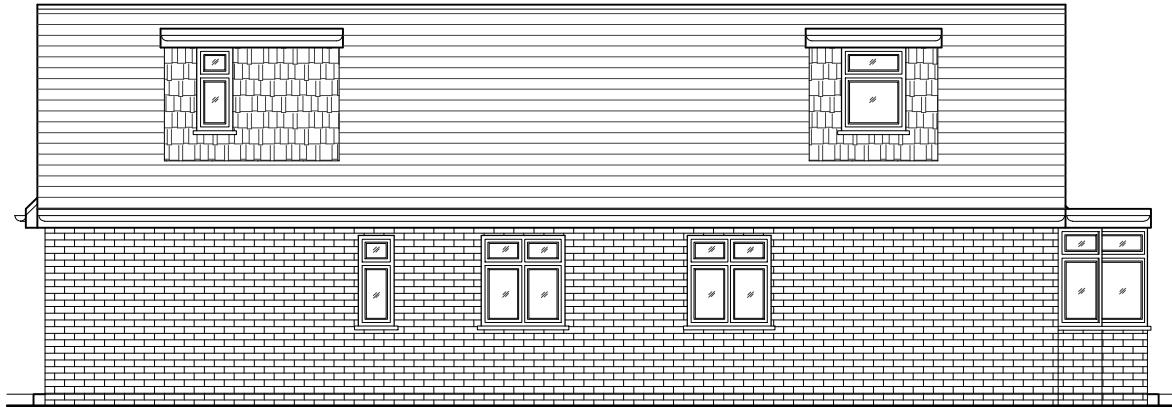

02 - LEFT SIDE ELEVATION



03 - REAR ELEVATION



04 - RIGHT SIDE ELEVATION

DESIGN ENDEAVOURS LTD
M: 07869580774, 07883602259

M: 07869580774, 07883602259

Project 12 LEES ROAD UXBRIDGE

LONDON, UB8 3AS

EXISTING ELEVATIONS

Scale 1:100@A3	Drawn NK	Approved	Date FEB 23
Job No. DE-1023/23	Drawing No. P-12LR-03	Rev.	-