






01 -FRONT ELEVATION

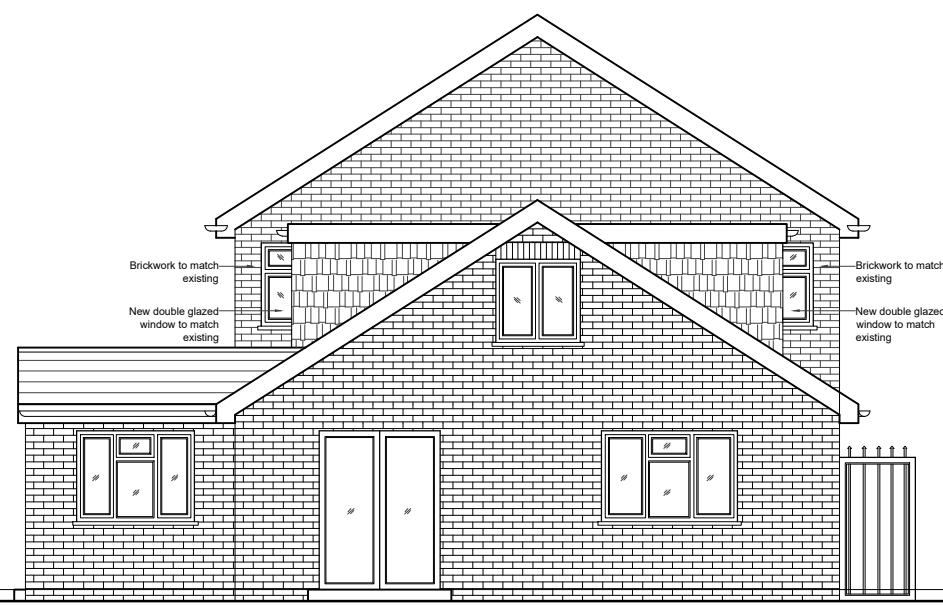


02 -REAR ELEVATION

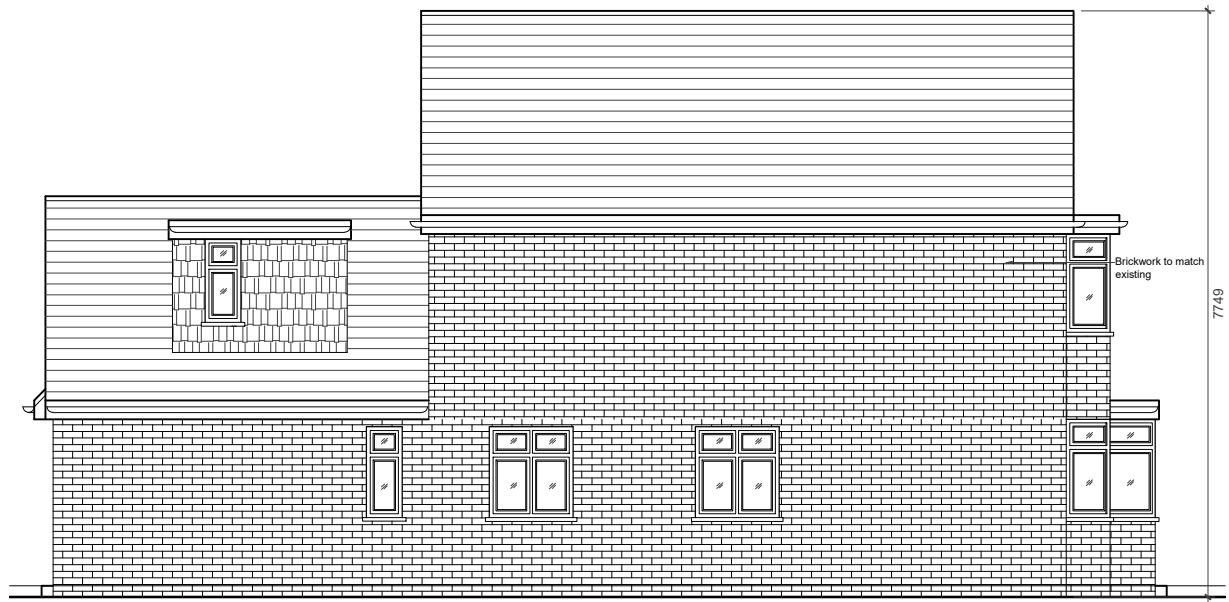

03 -LEFT SIDE ELEVATION

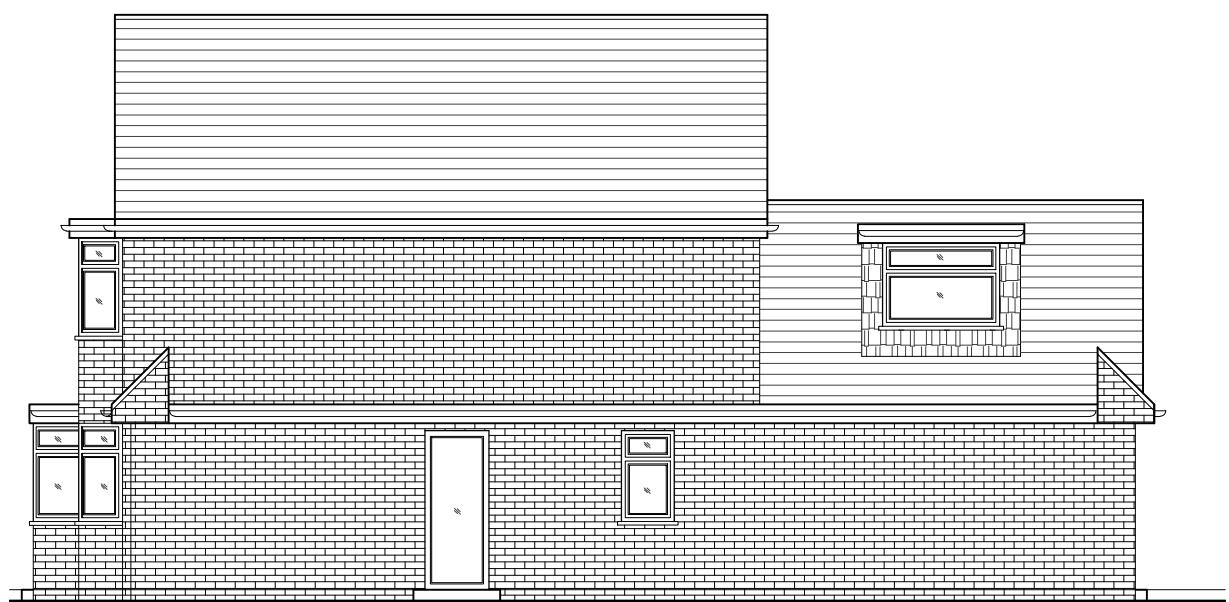

04 -RIGHT SIDE ELEVATION

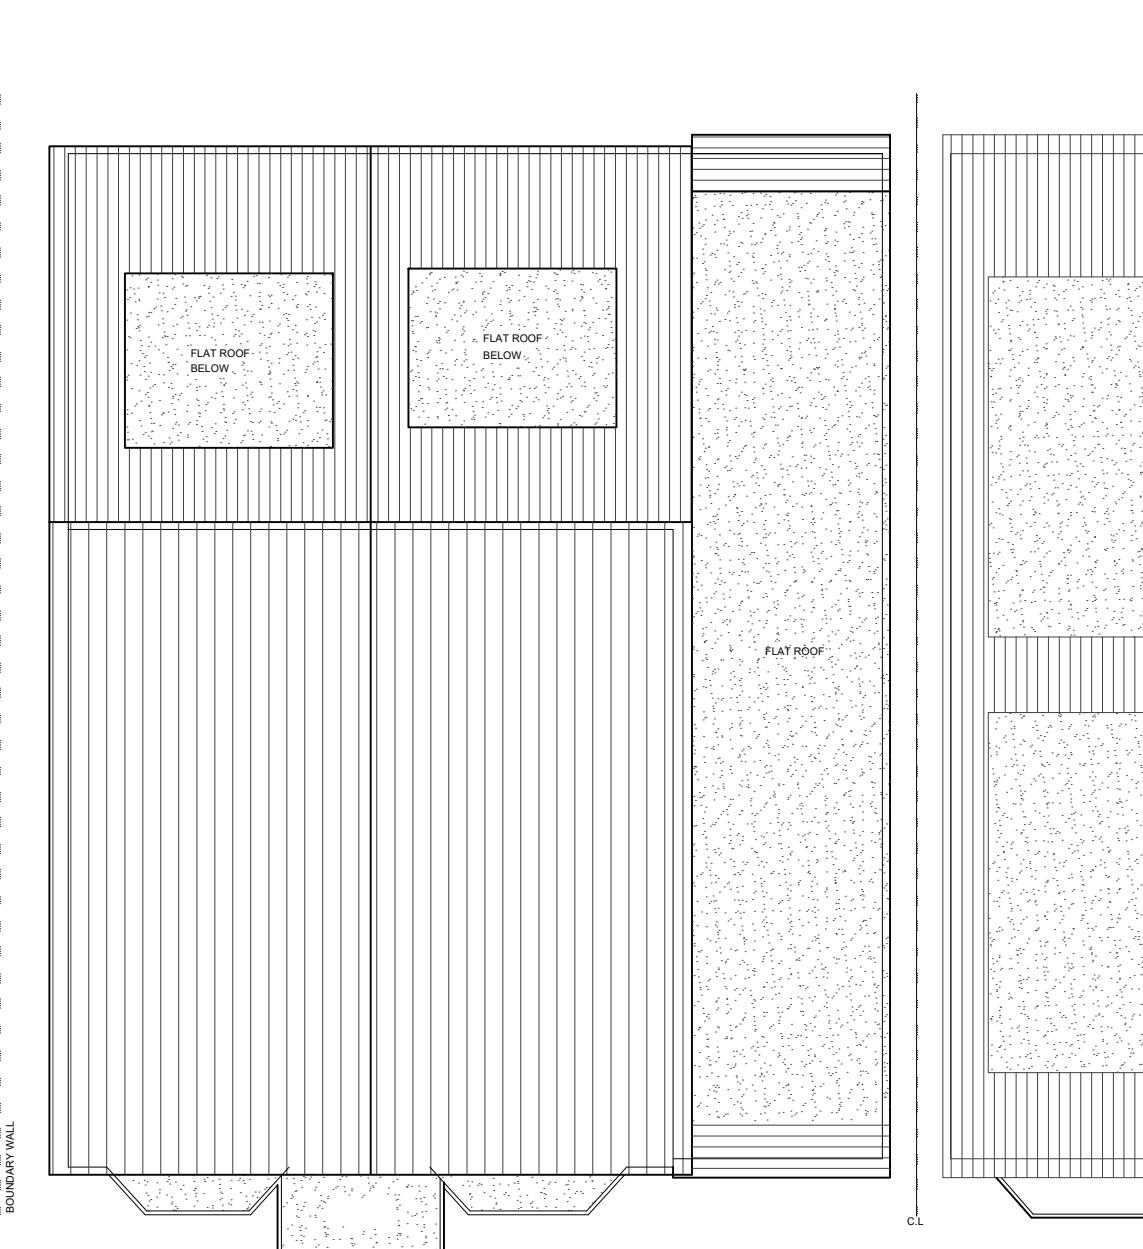

05 - ROOF PLAN

NOTES
Dimensions are not to be scaled from this drawing by contractors. The contractor is requested to check all dimensions before the work started.
Report any discrepancies to the client or architect before undertaking the work described in the drawings. Dimensions are approximate site dimensions and are to be verified by the contractor on site before any fabrication/site works i.e foundations etc occur
Contractor is responsible for all temporary propping to existing structure

A horizontal scale line with tick marks at 0, 1, 2, 3, and 4. There is a break in the line between the 2 and 3 marks. The word "Scale" is written below the 0 mark.

Digitized by srujanika@gmail.com

12 LEES ROAD UXBRIDGE

12 ELLIS ROAD, LONDON, UB8 3AS

OPOSED ELEVATIONS & PLANS

10.000 10.000 10.000 10.000

Digitized by srujanika@gmail.com

Scale 1:100@A3	Drawn NK	Approved	Date FEB 23
Job No. DE-1023/23	Drawing No. P-12LR-06	Rev.	-