




KEY:

- SITE BOUNDARY
- EXISTING STRUCTURE
- PROPOSED STRUCTURE
- ▲ ENTRANCE
- M1 BUFF BRICKWORK WITH PATTERN
- M2 SANDSTONE / SMOOTH
- M3 SANDSTONE / ROUGH
- M4 HARDWOOD WINDOW AND DOORS / OG OPAQUE
- M5 METAL RAILING GUARDING
- M6 SANDSTONE / PATTERN

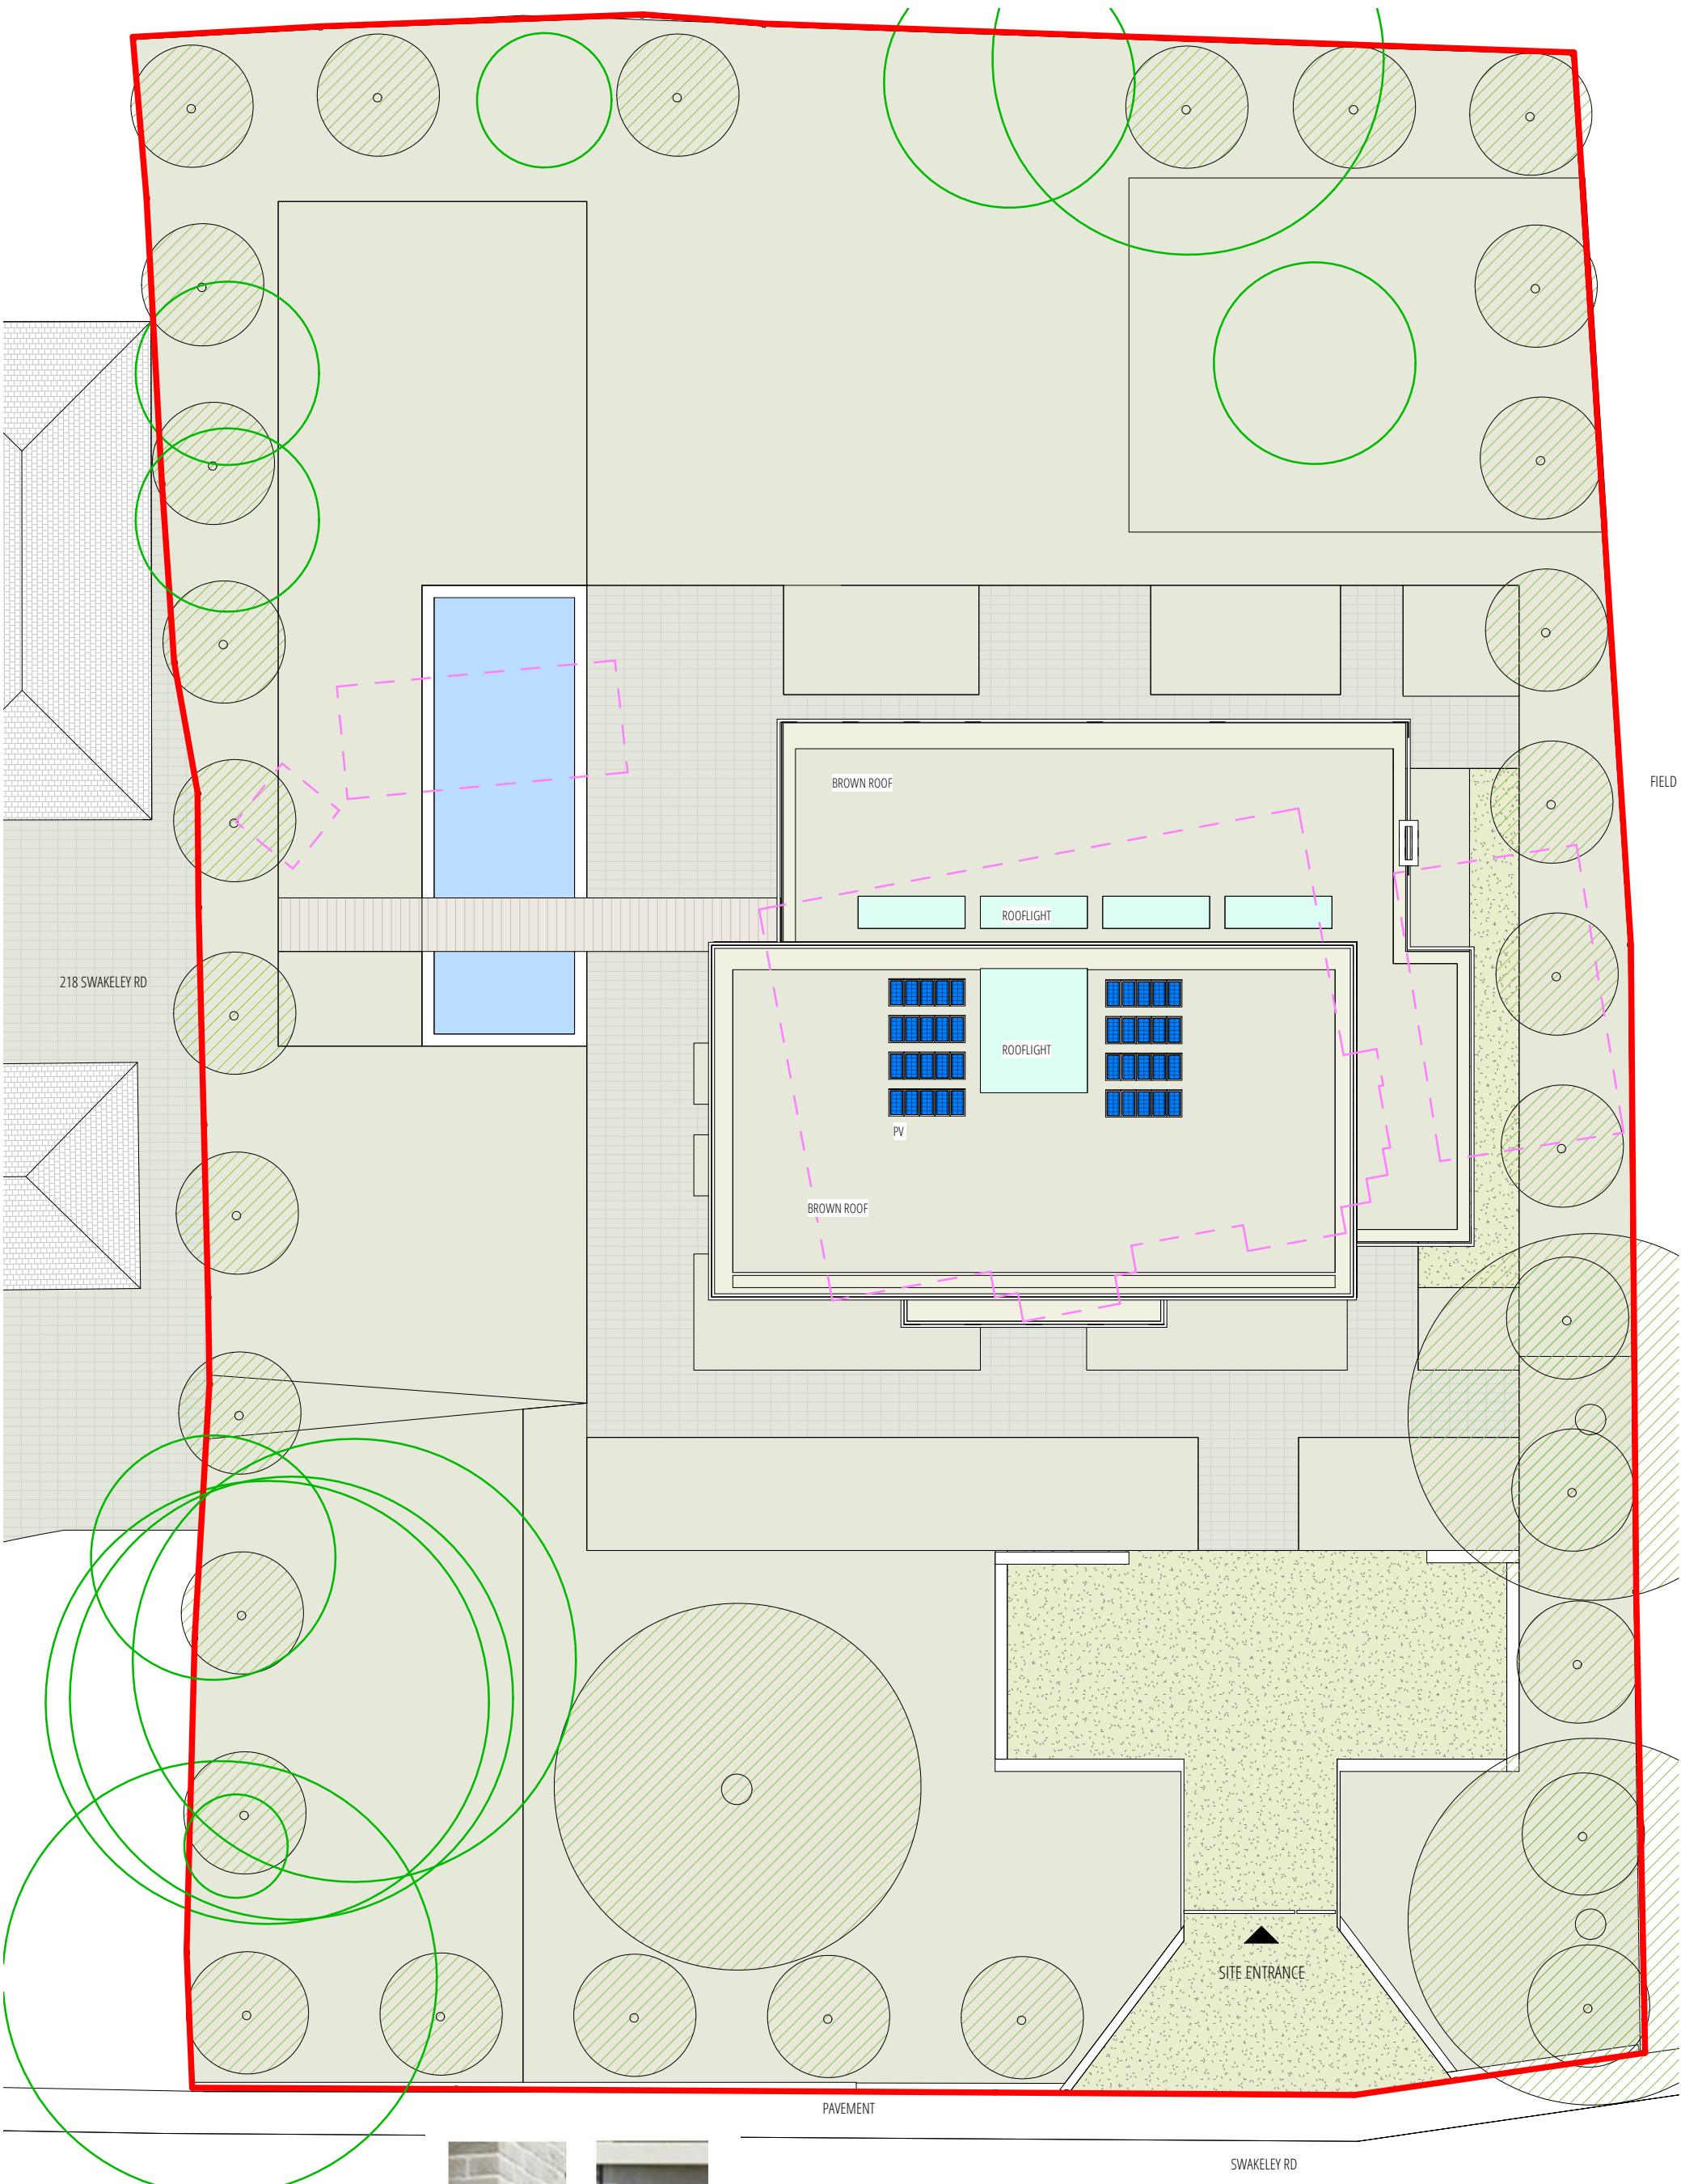

01 PROPOSED ROOF PLAN

1:200 @ A3

DRAWN BY ARCHITECT	ACCEPT / A REJECT / R	Rev	Date	Note	PLANNING APP 01		
CHECK BY CLIENT SIGN / DATE		P1	16-10-23	PLANNING ISSUE			
CHECK BY CONTRACTOR SIGN / DATE					J79 STUDIO		
CHECK BY APPROVED INSPECTOR SIGN / DATE							
ALL DIMENSIONS TO BE CHECKED ON SITE BY CONTRACTOR AND FABRICATOR OBTAINED BUILDING CONTROL + PLANNING APPROVAL PRIOR SITE WORK COMMENCE		PROJECT	212 Swakeleys Road, Ickenham UB10 8AY		SCALE	DATE	PROJECT NO.
		DRAWING TITLE	PROPOSED ROOF PLAN		1:200@A3	AUG 2023	1942
					REVISION	DRAWING NO.	
					P1	A204	



0 1:200 @ A3 5 10M