



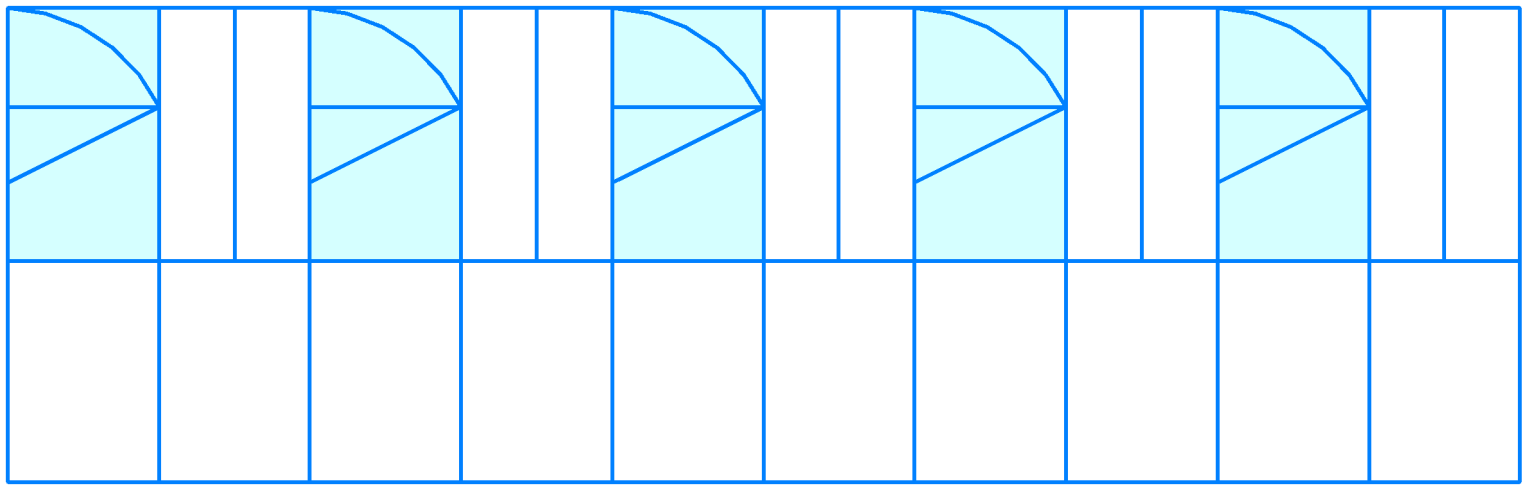

02 PROPOSED FRONT ELEVATION
1:200 @ A3

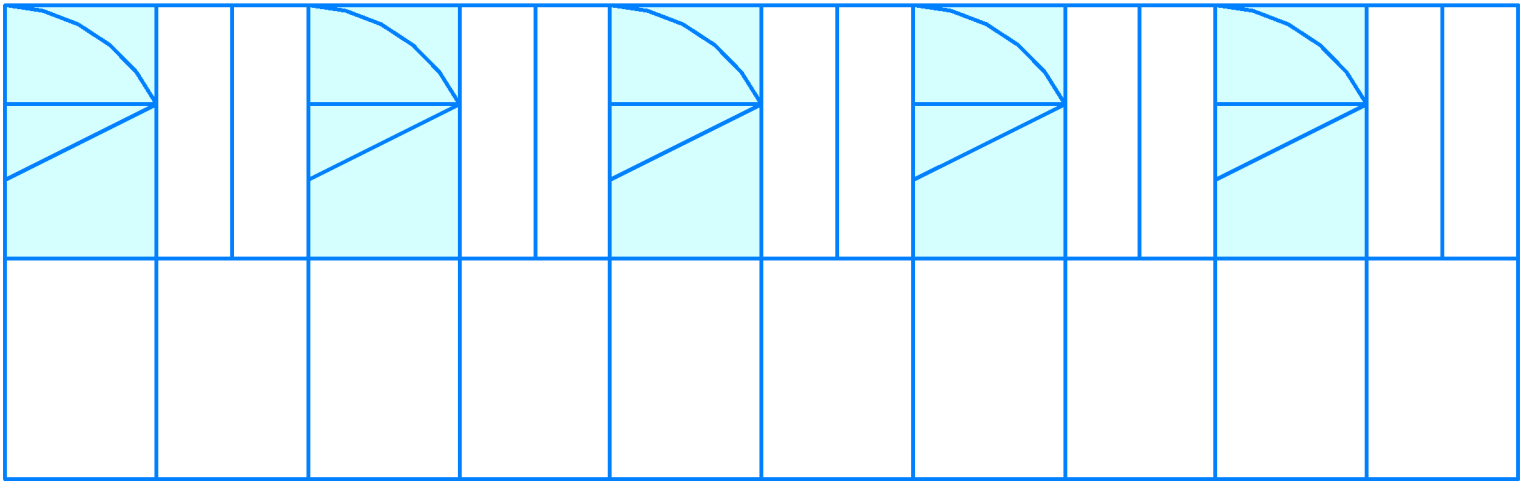

02 PROPOSED REAR ELEVATION
1:200 @ A3

0 1 1:100 @ A3 5M

DRAWN BY ARCHITECT	ACCEPT / A REJECT / R	Rev	Date	Note	PLANNING APP 01		
CHECK BY CLIENT SIGN / DATE		P1	16-10-23	PLANNING ISSUE	J79 STUDIO		
CHECK BY CONTRACTOR SIGN / DATE					This drawing is the property of J79 Studio. Copyright is reserved & this drawing is issued on the condition that it is not copied, reproduced, retained or disclosed to any unauthorised person, either wholly or in part, without our consent. Do not scale from this drawing, check all dimensions on site. Any errors please notify architect in the first instance.		
CHECK BY APPROVED INSPECTOR SIGN / DATE					SCALE	DATE	PROJECT NO.
ALL DIMENSIONS TO BE CHECKED ON SITE BY CONTRACTOR AND FABRICATOR OBTAINED BUILDING CONTROL + PLANNING APPROVAL PRIOR SITE WORK COMMENCE				PROJECT	1:200@A3	AUG 2023	1942
				DRAWING TITLE	REVISION	P1	DRAWING NO.
				ELEVATION PROPORTION	A305		