



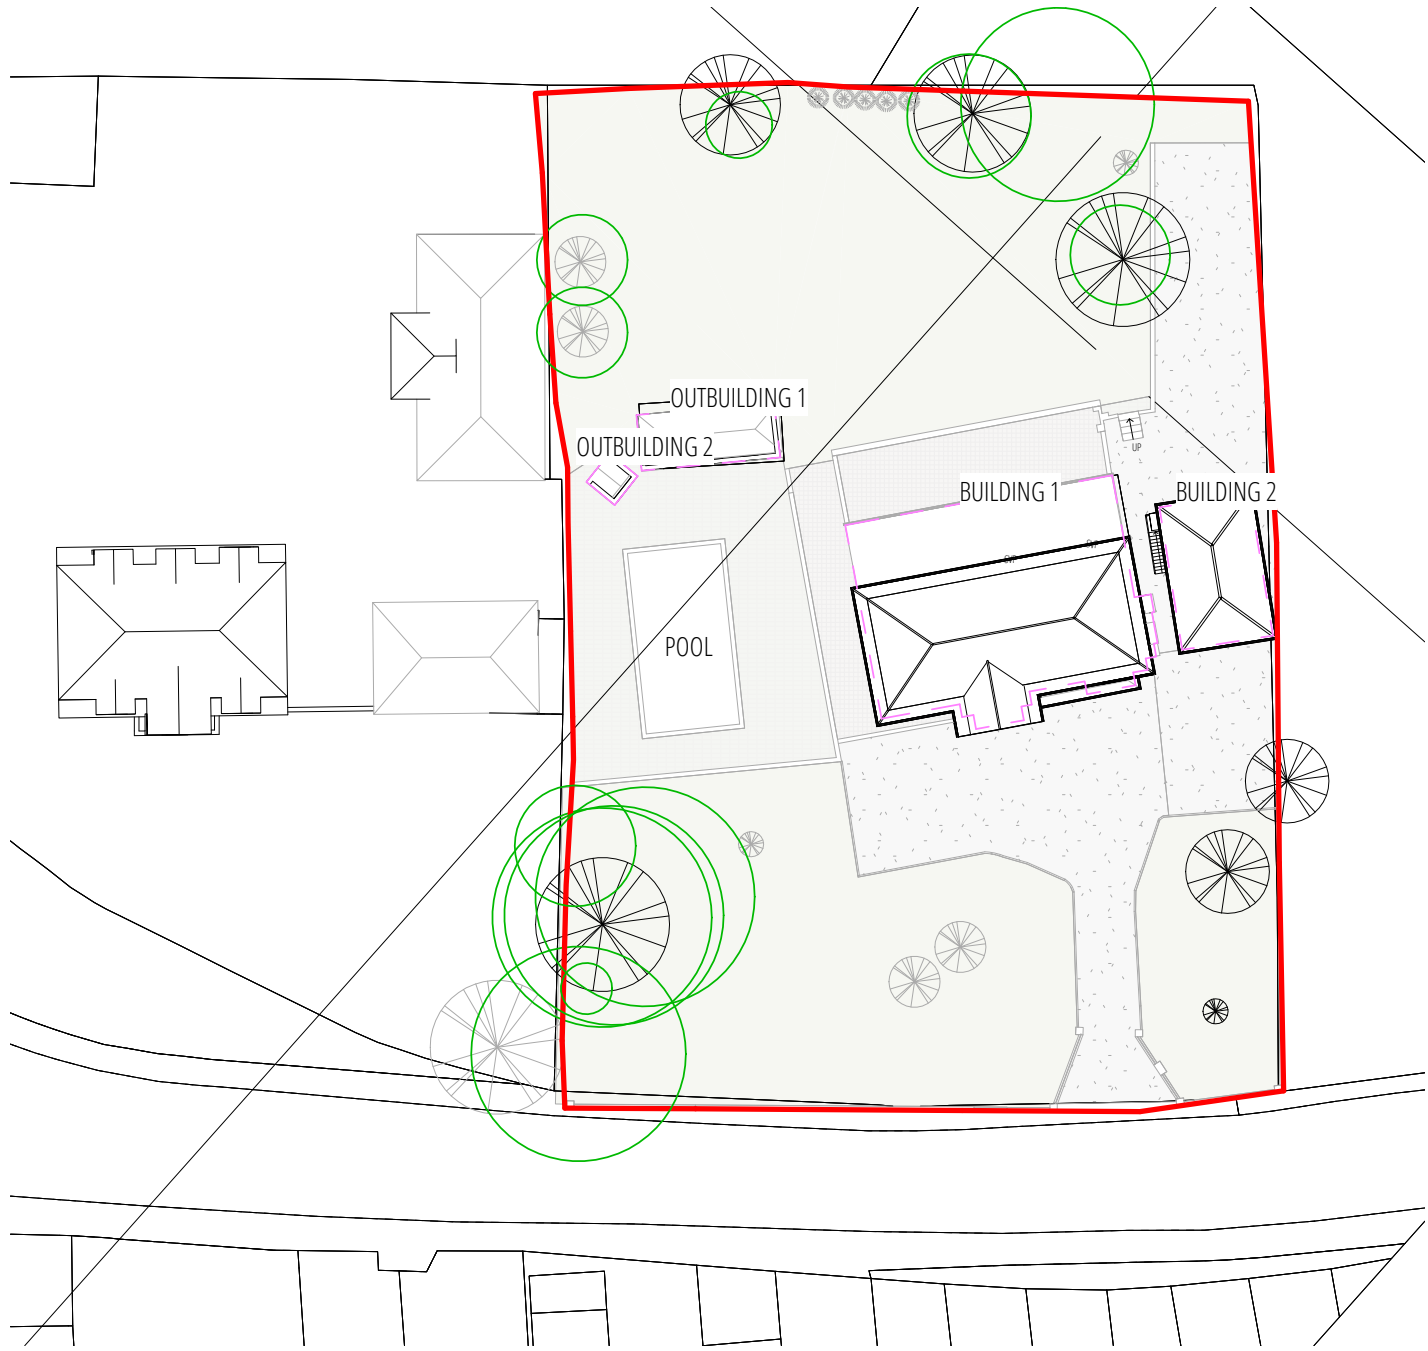

01 EXISTING SITE PLAN
1:500 @ A3

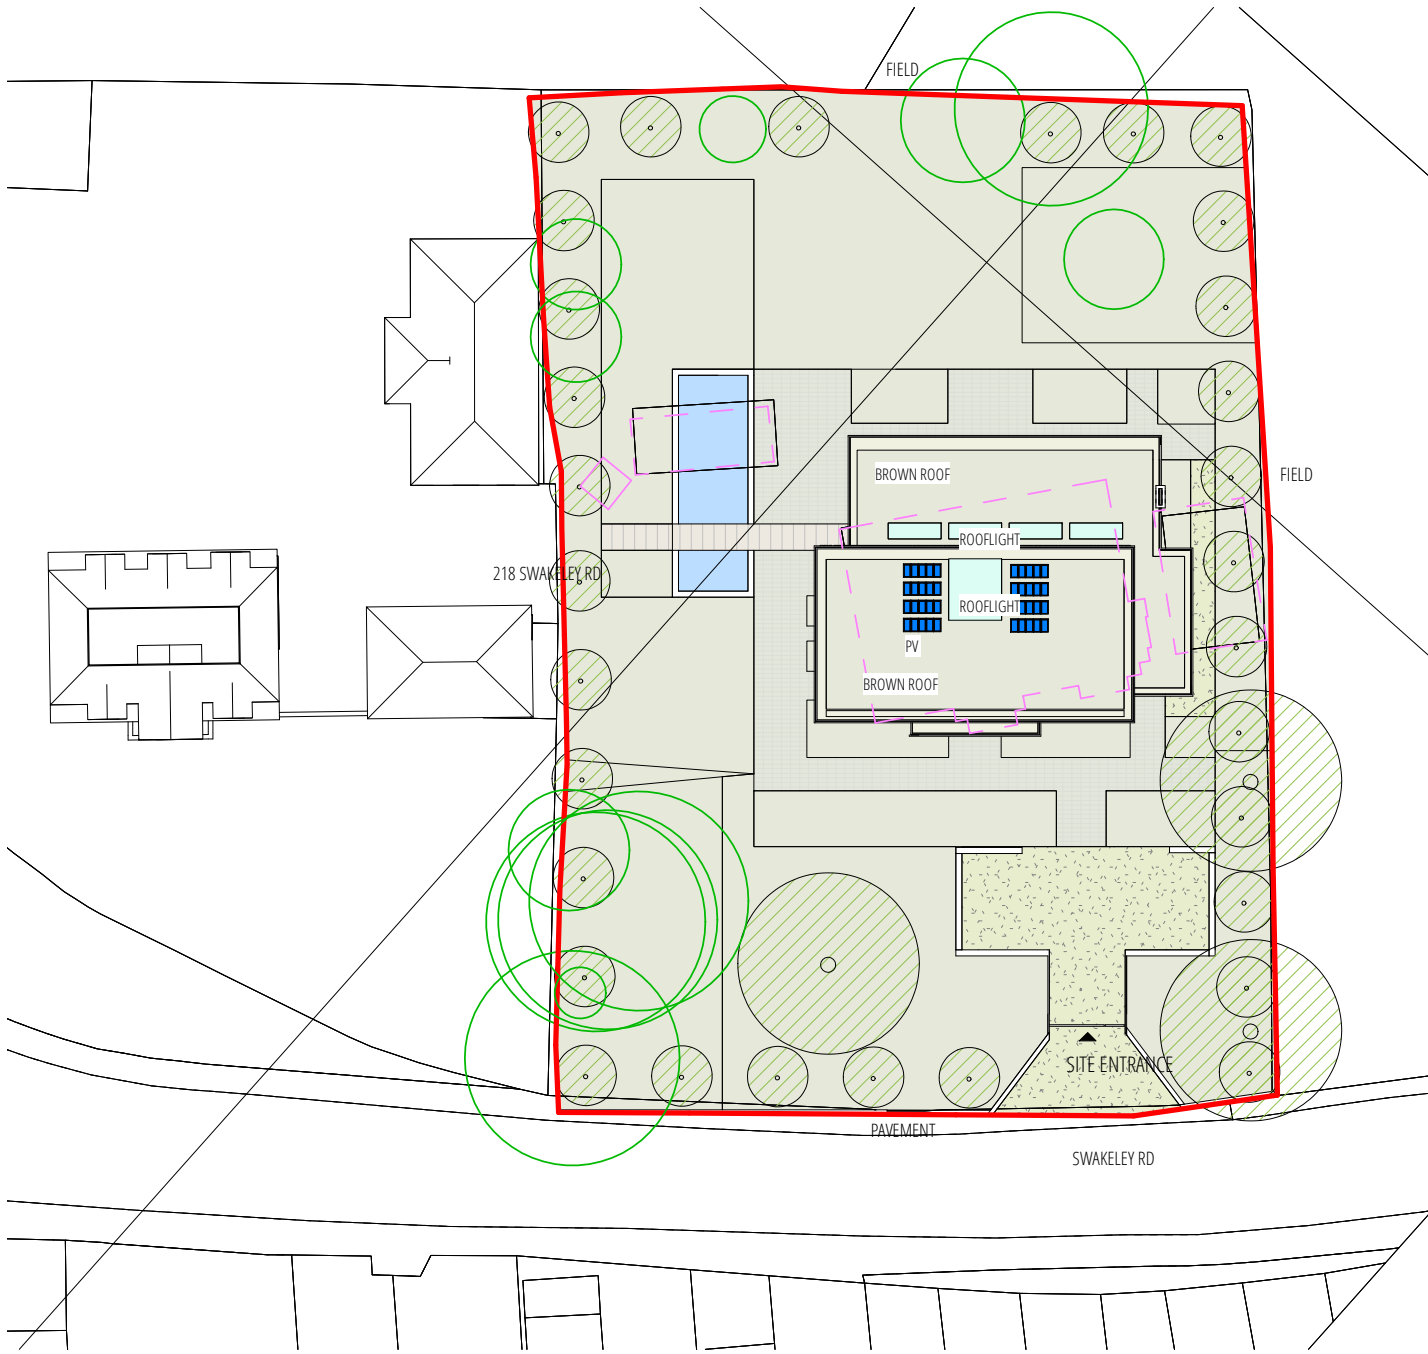

02 PROPOSED SITE PLAN
1:500 @ A3



1:1250@A3
0 1 2 3 4 5 6 7 8 9 10 11 12 13 14 15 16 17 18 19 20 21 22 23 24 25M

DRAWN BY ARCHITECT	ACCEPT / A REJECT / R	Rev	Date	Note	J79 STUDIO This drawing is the property of J79 Studio. Copyright is reserved & this drawing is issued on the condition that it is not copied, reproduced, retained or disclosed to any unauthorised person, either wholly or in part, without our consent. Do not scale from this drawing, check all dimensions on site. Any errors please notify architect in the first instance. SCALEDATEPROJECT NO. REVISIONDRAWING NO. A8
CHECK BY CLIENT SIGN / DATE					
CHECK BY CONTRACTOR SIGN / DATE					
CHECK BY APPROVED INSPECTOR SIGN / DATE					
ALL DIMENSIONS TO BE CHECKED ON SITE BY CONTRACTOR AND FABRICATOR OBTAINED BUILDING CONTROL + PLANNING APPROVAL PRIOR SITE WORK COMMENCE					
PROJECT 212 Swakeleys Road, Ickenham UB10 8AY					
DRAWING TITLE EXISTING & PROPOSED BLOCK PLAN					