


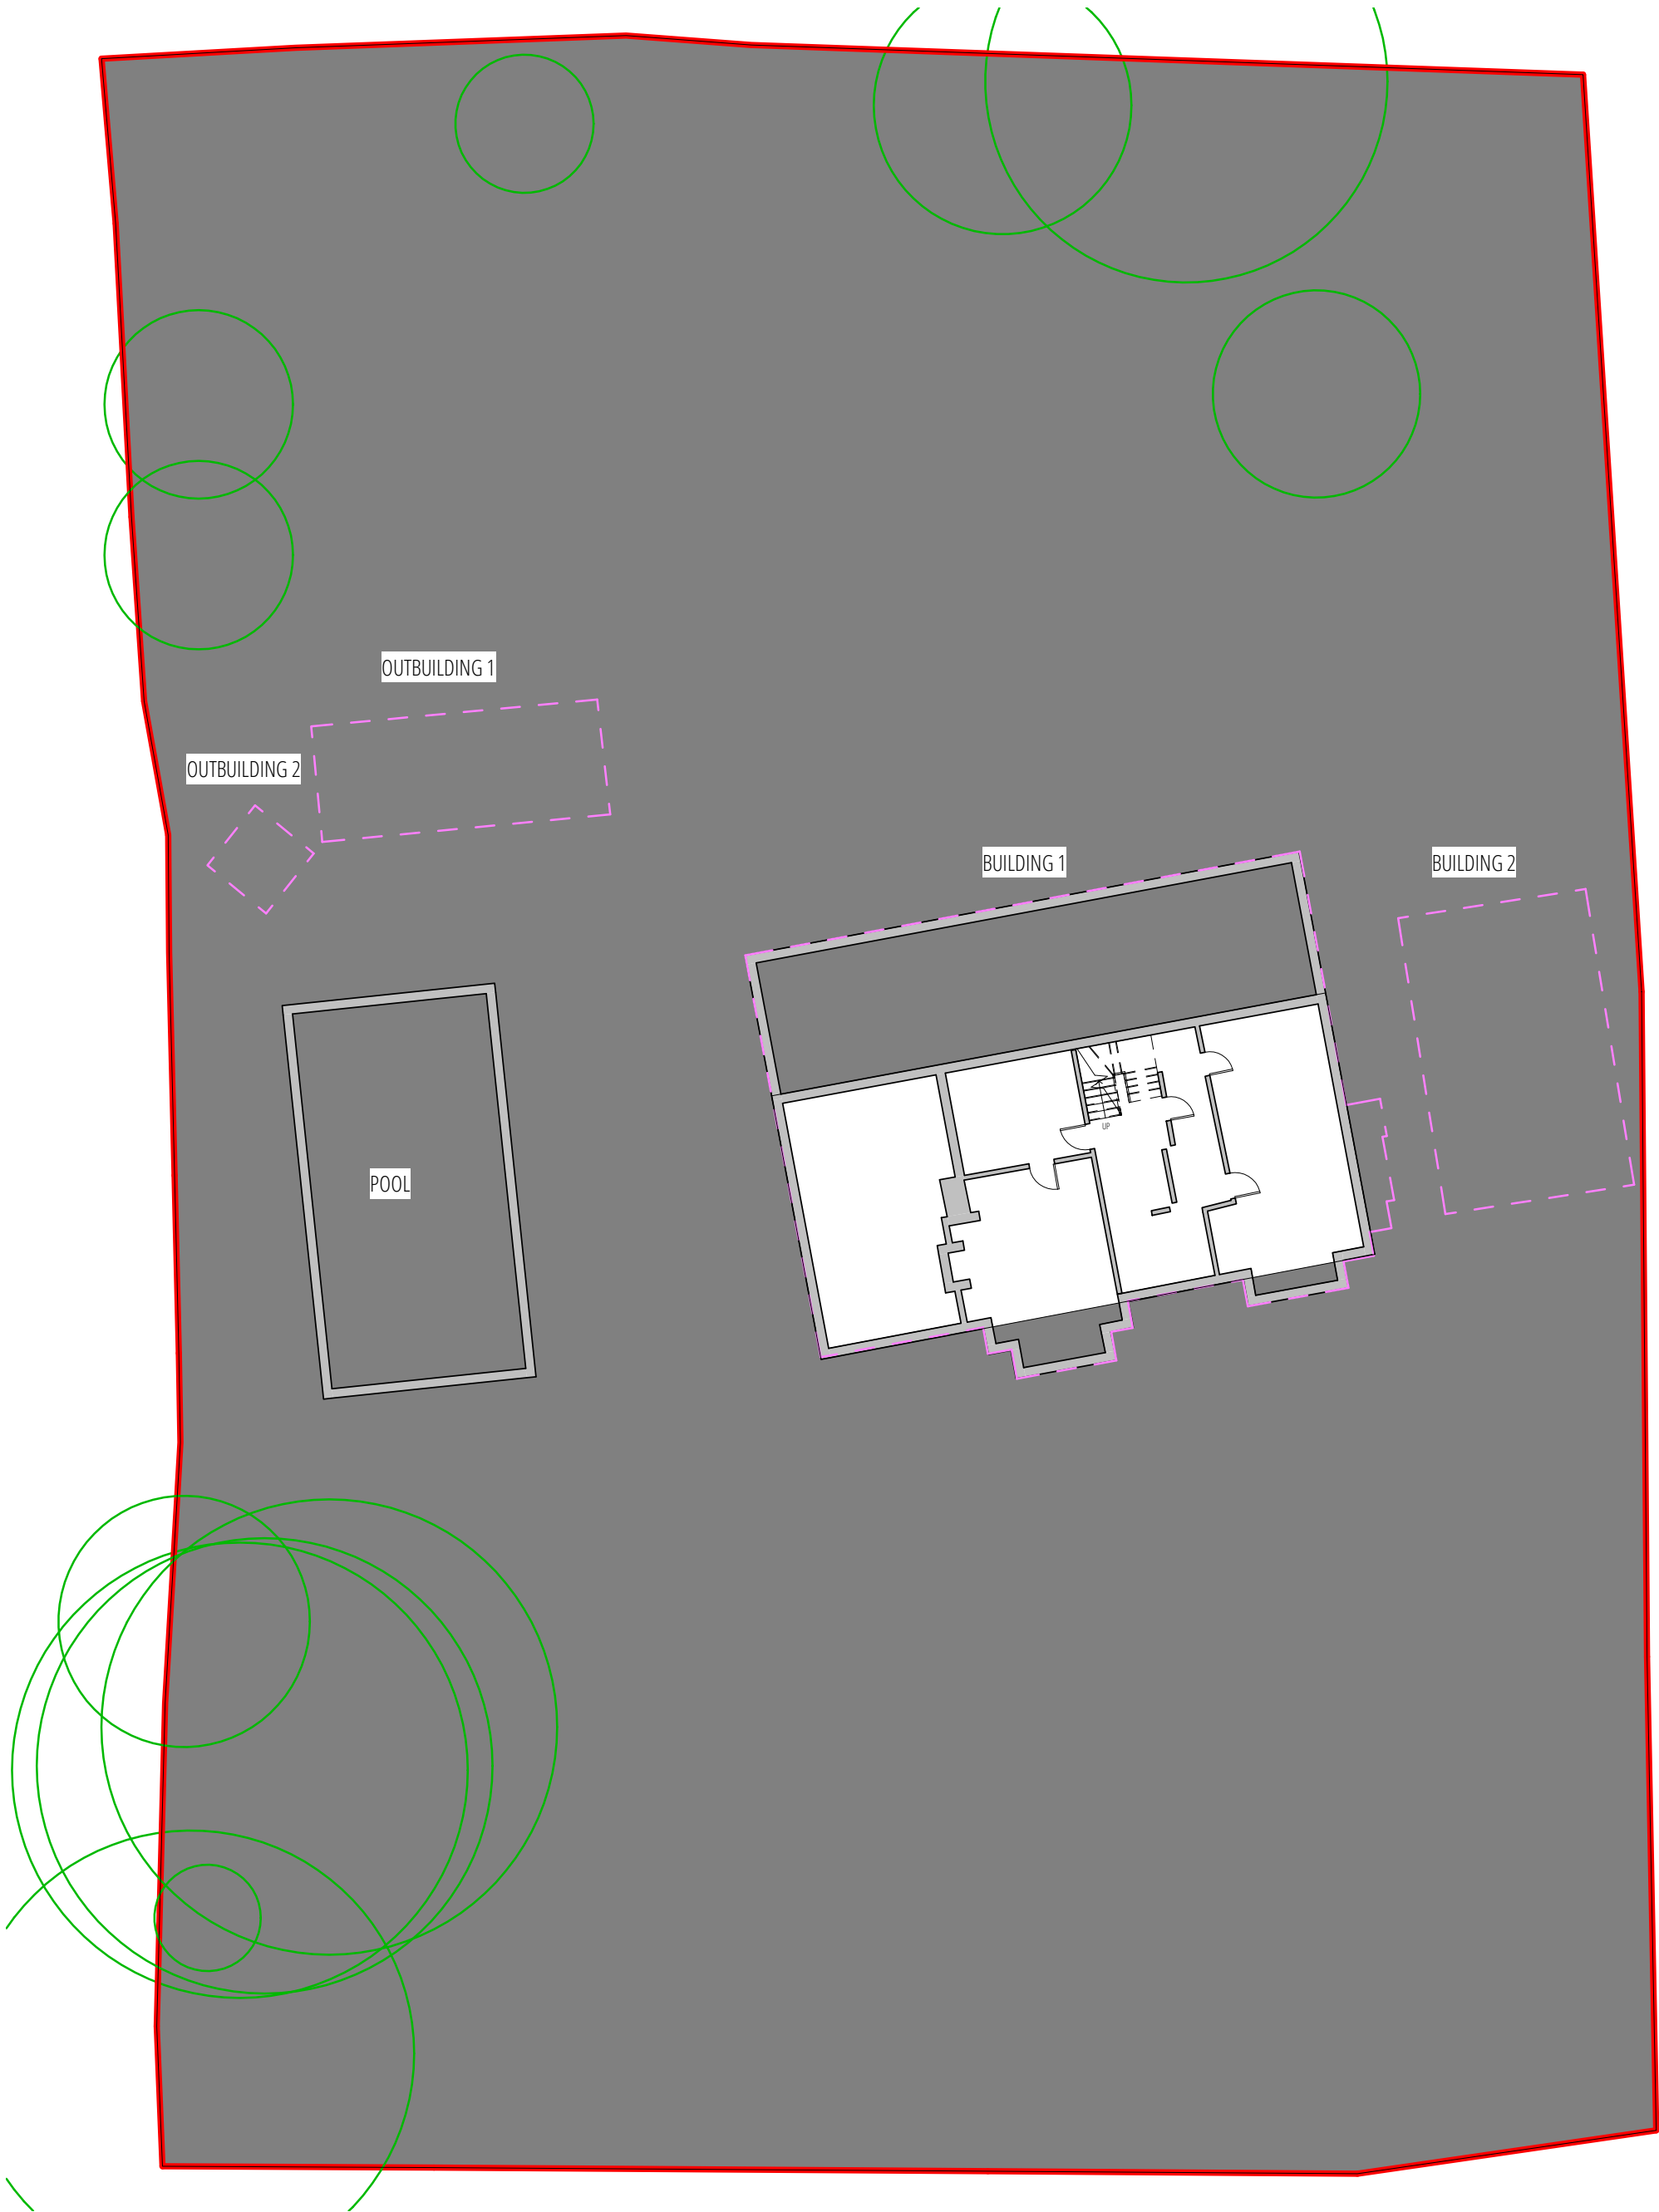

01 EXISTING LOWER GROUND FLOOR PLAN
1:200 @ A3



DRAWN BY ARCHITECT	ACCEPT / A REJECT / R	Rev	Date	Note	PLANNING APP 01		
CHECK BY CLIENT SIGN / DATE		P1	16-10-23	PLANNING ISSUE	J79 STUDIO		
CHECK BY CONTRACTOR SIGN / DATE					This drawing is the property of J79 Studio. Copyright is reserved & this drawing is issued on the condition that it is not copied, reproduced, retained or disclosed to any unauthorised person, either wholly or in part, without our consent. Do not scale from this drawing, check all dimensions on site. Any errors please notify architect in the first instance.		
CHECK BY APPROVED INSPECTOR SIGN / DATE							
ALL DIMENSIONS TO BE CHECKED ON SITE BY CONTRACTOR AND FABRICATOR OBTAINED BUILDING CONTROL + PLANNING APPROVAL PRIOR SITE WORK COMMENCE		PROJECT	212 Swakeleys Road, Ickenham UB10 8AY		SCALE	DATE	PROJECT NO.
		DRAWING TITLE	EXISTING LGF PLAN		1:200@A3	AUG 2023	1942
					REVISION	DRAWING NO.	
					P1	A9	