


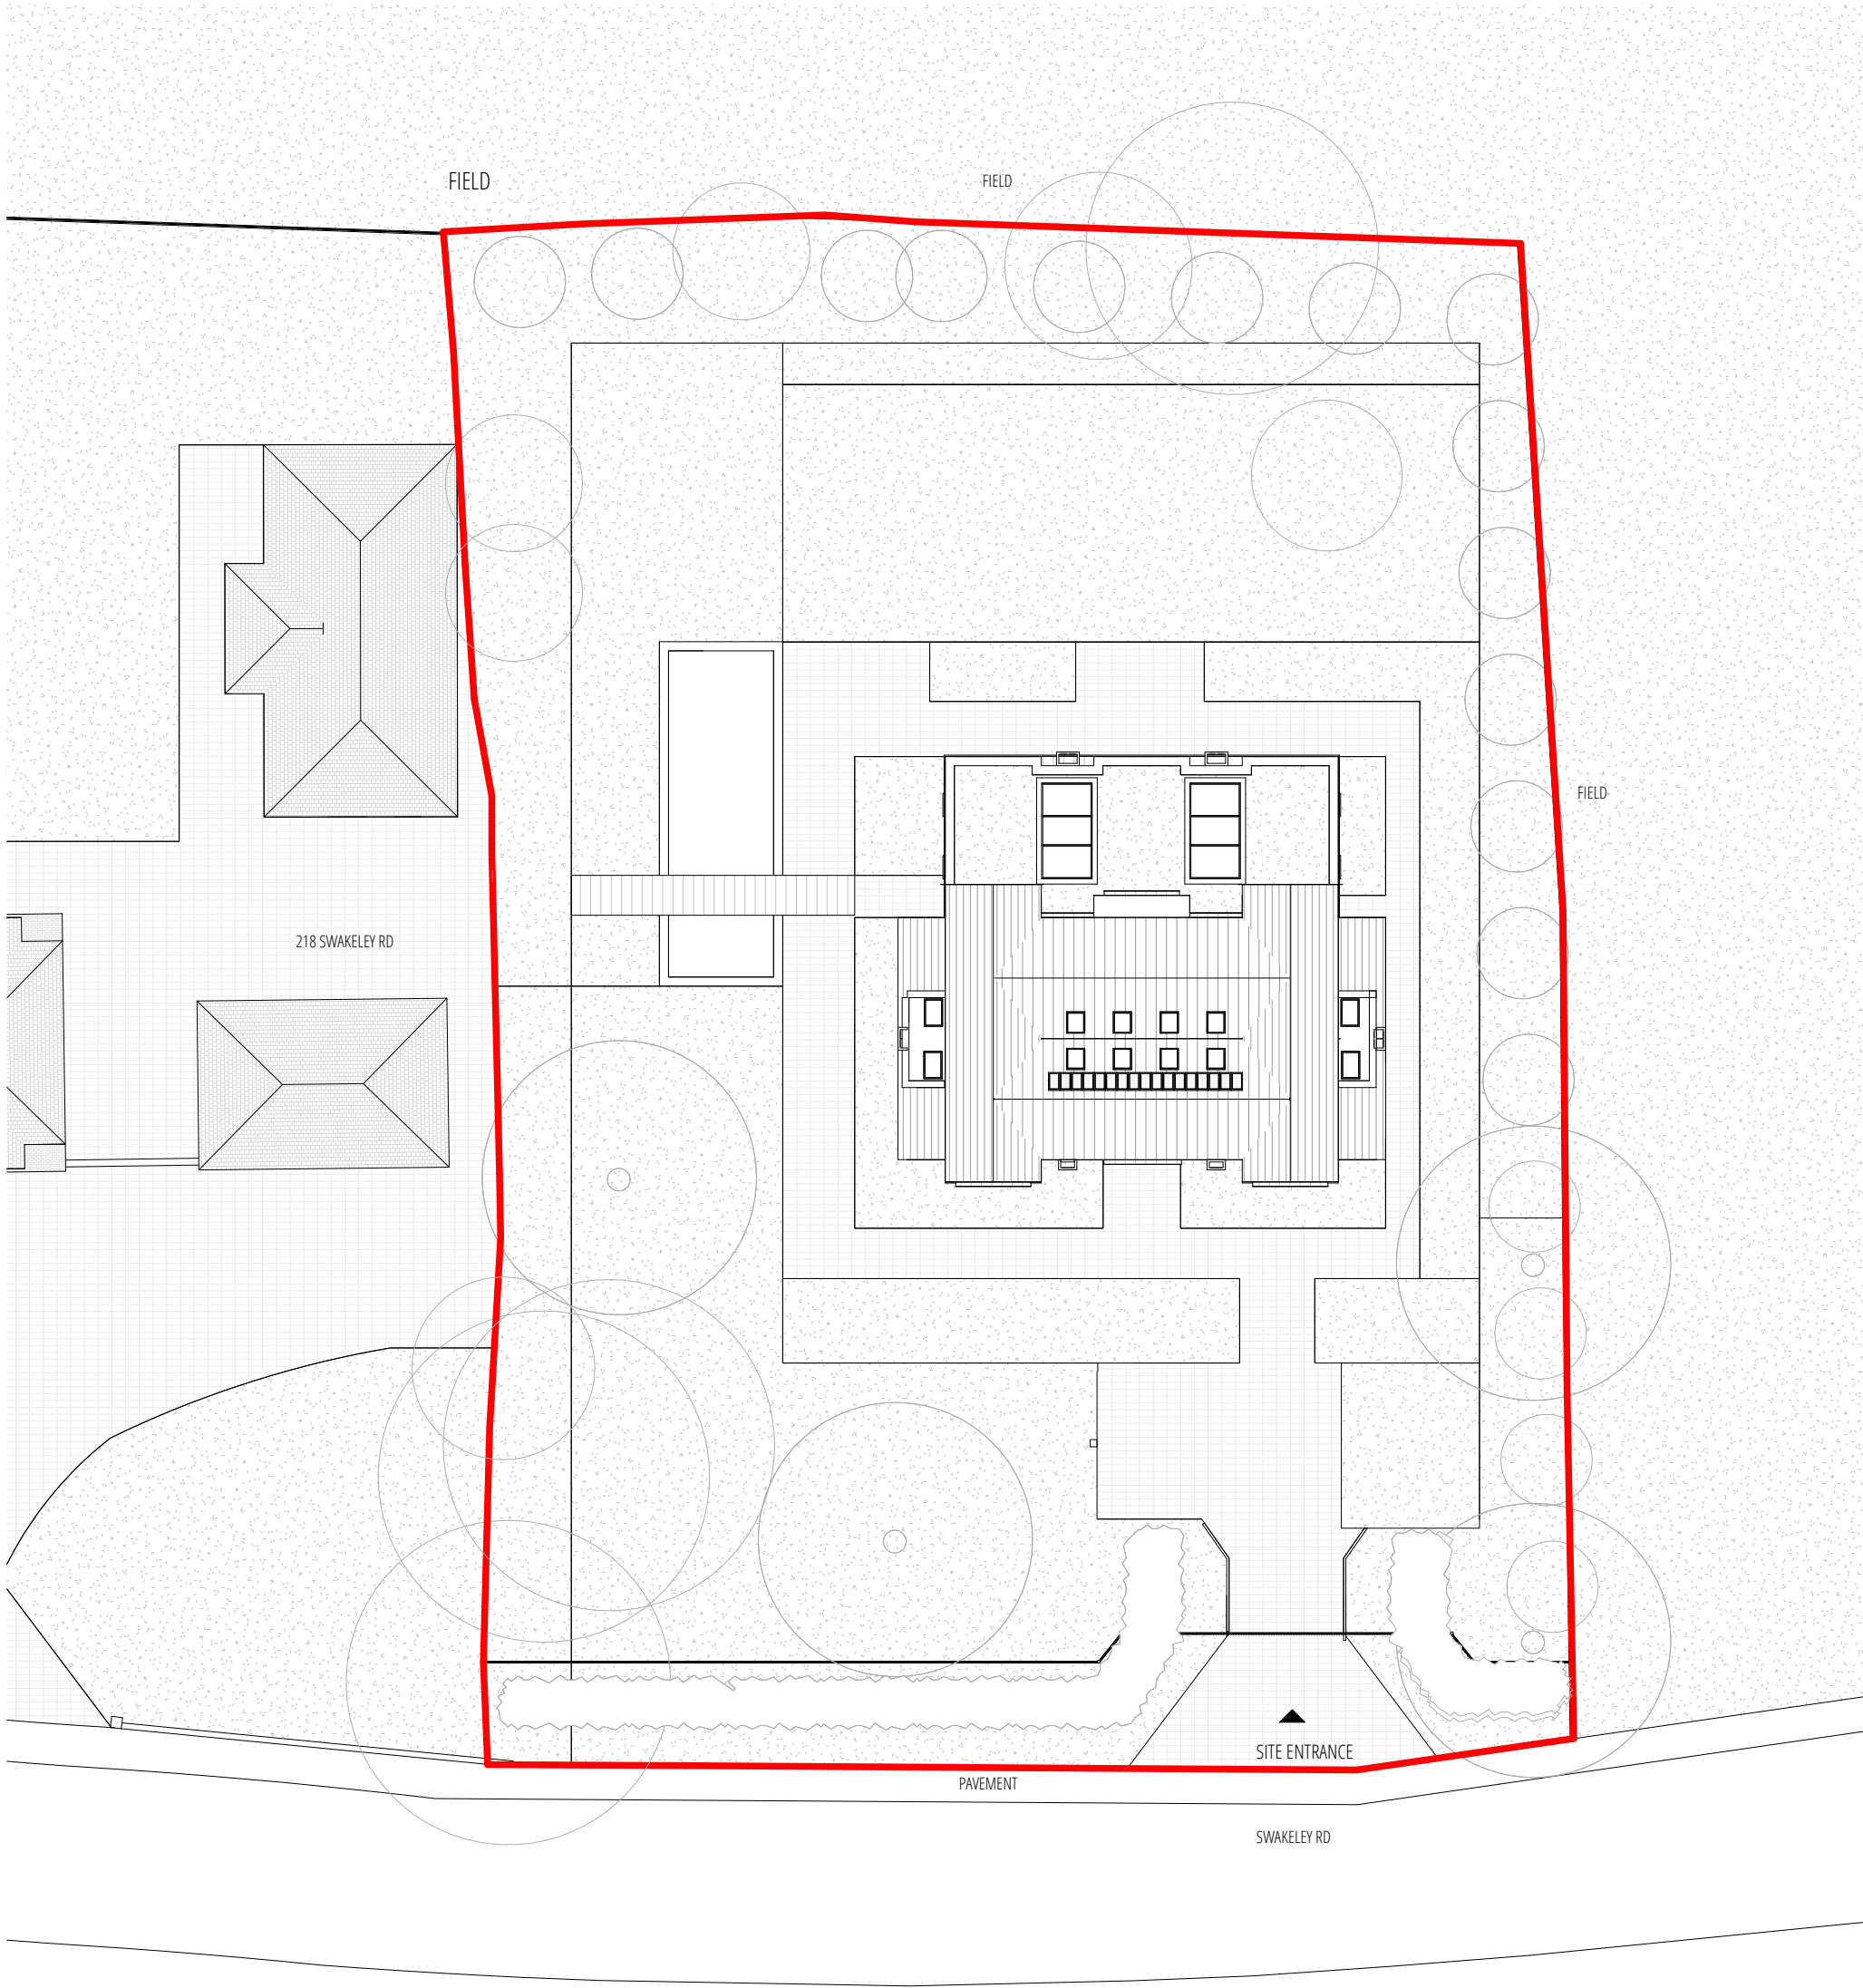

01 PROPOSED SITE PLAN
1:300 @ A3



DRAWN BY ARCHITECT		ACCEPT / A REJECT / R	Rev	Date	Note	PLANNING 01		
CHECK BY CLIENT SIGN / DATE			P1	26-06-24	PLANNING ISSUE	J79 STUDIO		
CHECK BY CONTRACTOR SIGN / DATE								
CHECK BY APPROVED INSPECTOR SIGN / DATE						This drawing is the property Architect. Copyright is reserved & this drawing is issued on the condition that it is not copied, reproduced, retained or disclosed to any unauthorised person, either wholly or in part, without our consent. Do not scale from this drawing, check all dimensions on site. Any errors please notify architect in the first instance.		
ALL DIMENSIONS TO BE CHECKED ON SITE BY CONTRACTOR AND FABRICATOR OBTAINED BUILDING CONTROL + PLANNING APPROVAL PRIOR SITE WORK COMMENCE						SCALE	DATE	PROJECT NO.
						1:200@A3	JUNE 2024	1942
			PROJECT 212 Swakeleys Road, Ickenham UB10 8AY					
			DRAWING TITLE	PROPOSED BLOCK PLAN		REVISION	P1	DRAWING NO. A200