




01 EXISTING FRONT ELEVATION
1:100 @ A3



02 EXISTING REAR ELEVATION
1:100 @ A3

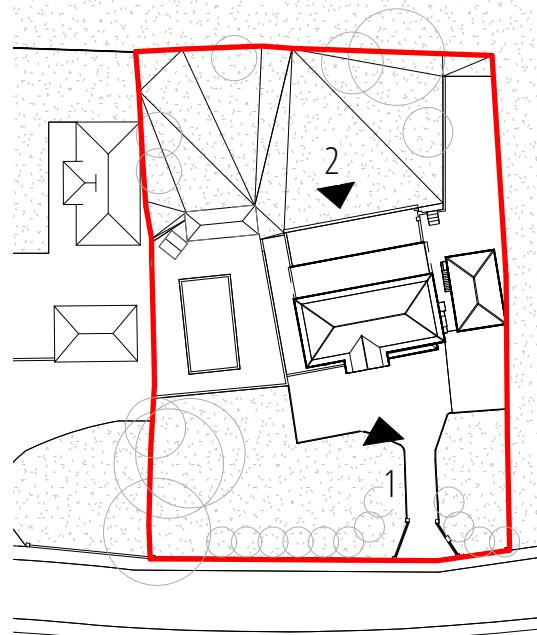

03 KEY PLAN
1:1000 @ A3

DRAWN BY ARCHITECT		ACCEPT / A REJECT / R	Rev	Date	Note
CHECK BY CLIENT SIGN / DATE		P1	26-06-24	PLANNING ISSUE	
CHECK BY CONTRACTOR SIGN / DATE					
CHECK BY APPROVED INSPECTOR SIGN / DATE					
PROJECT 212 Swakeleys Road, Ickenham UB10 8AY					
DRAWING TITLE EXISTING VIEWS					
PLANNING 01		J79 STUDIO			
This drawing is the property of the Architect. Copyright is reserved & this drawing is issued on the condition that it is not copied, reproduced, retained or disclosed to any unauthorised person, either wholly or in part, without our consent. Do not scale from this drawing, check all dimensions on site. Any errors please notify architect in the first instance.					
SCALE 1:200@A3	DATE JUNE 2024	PROJECT NO. 1942			
REVISION P1	DRAWING NO. A81				