


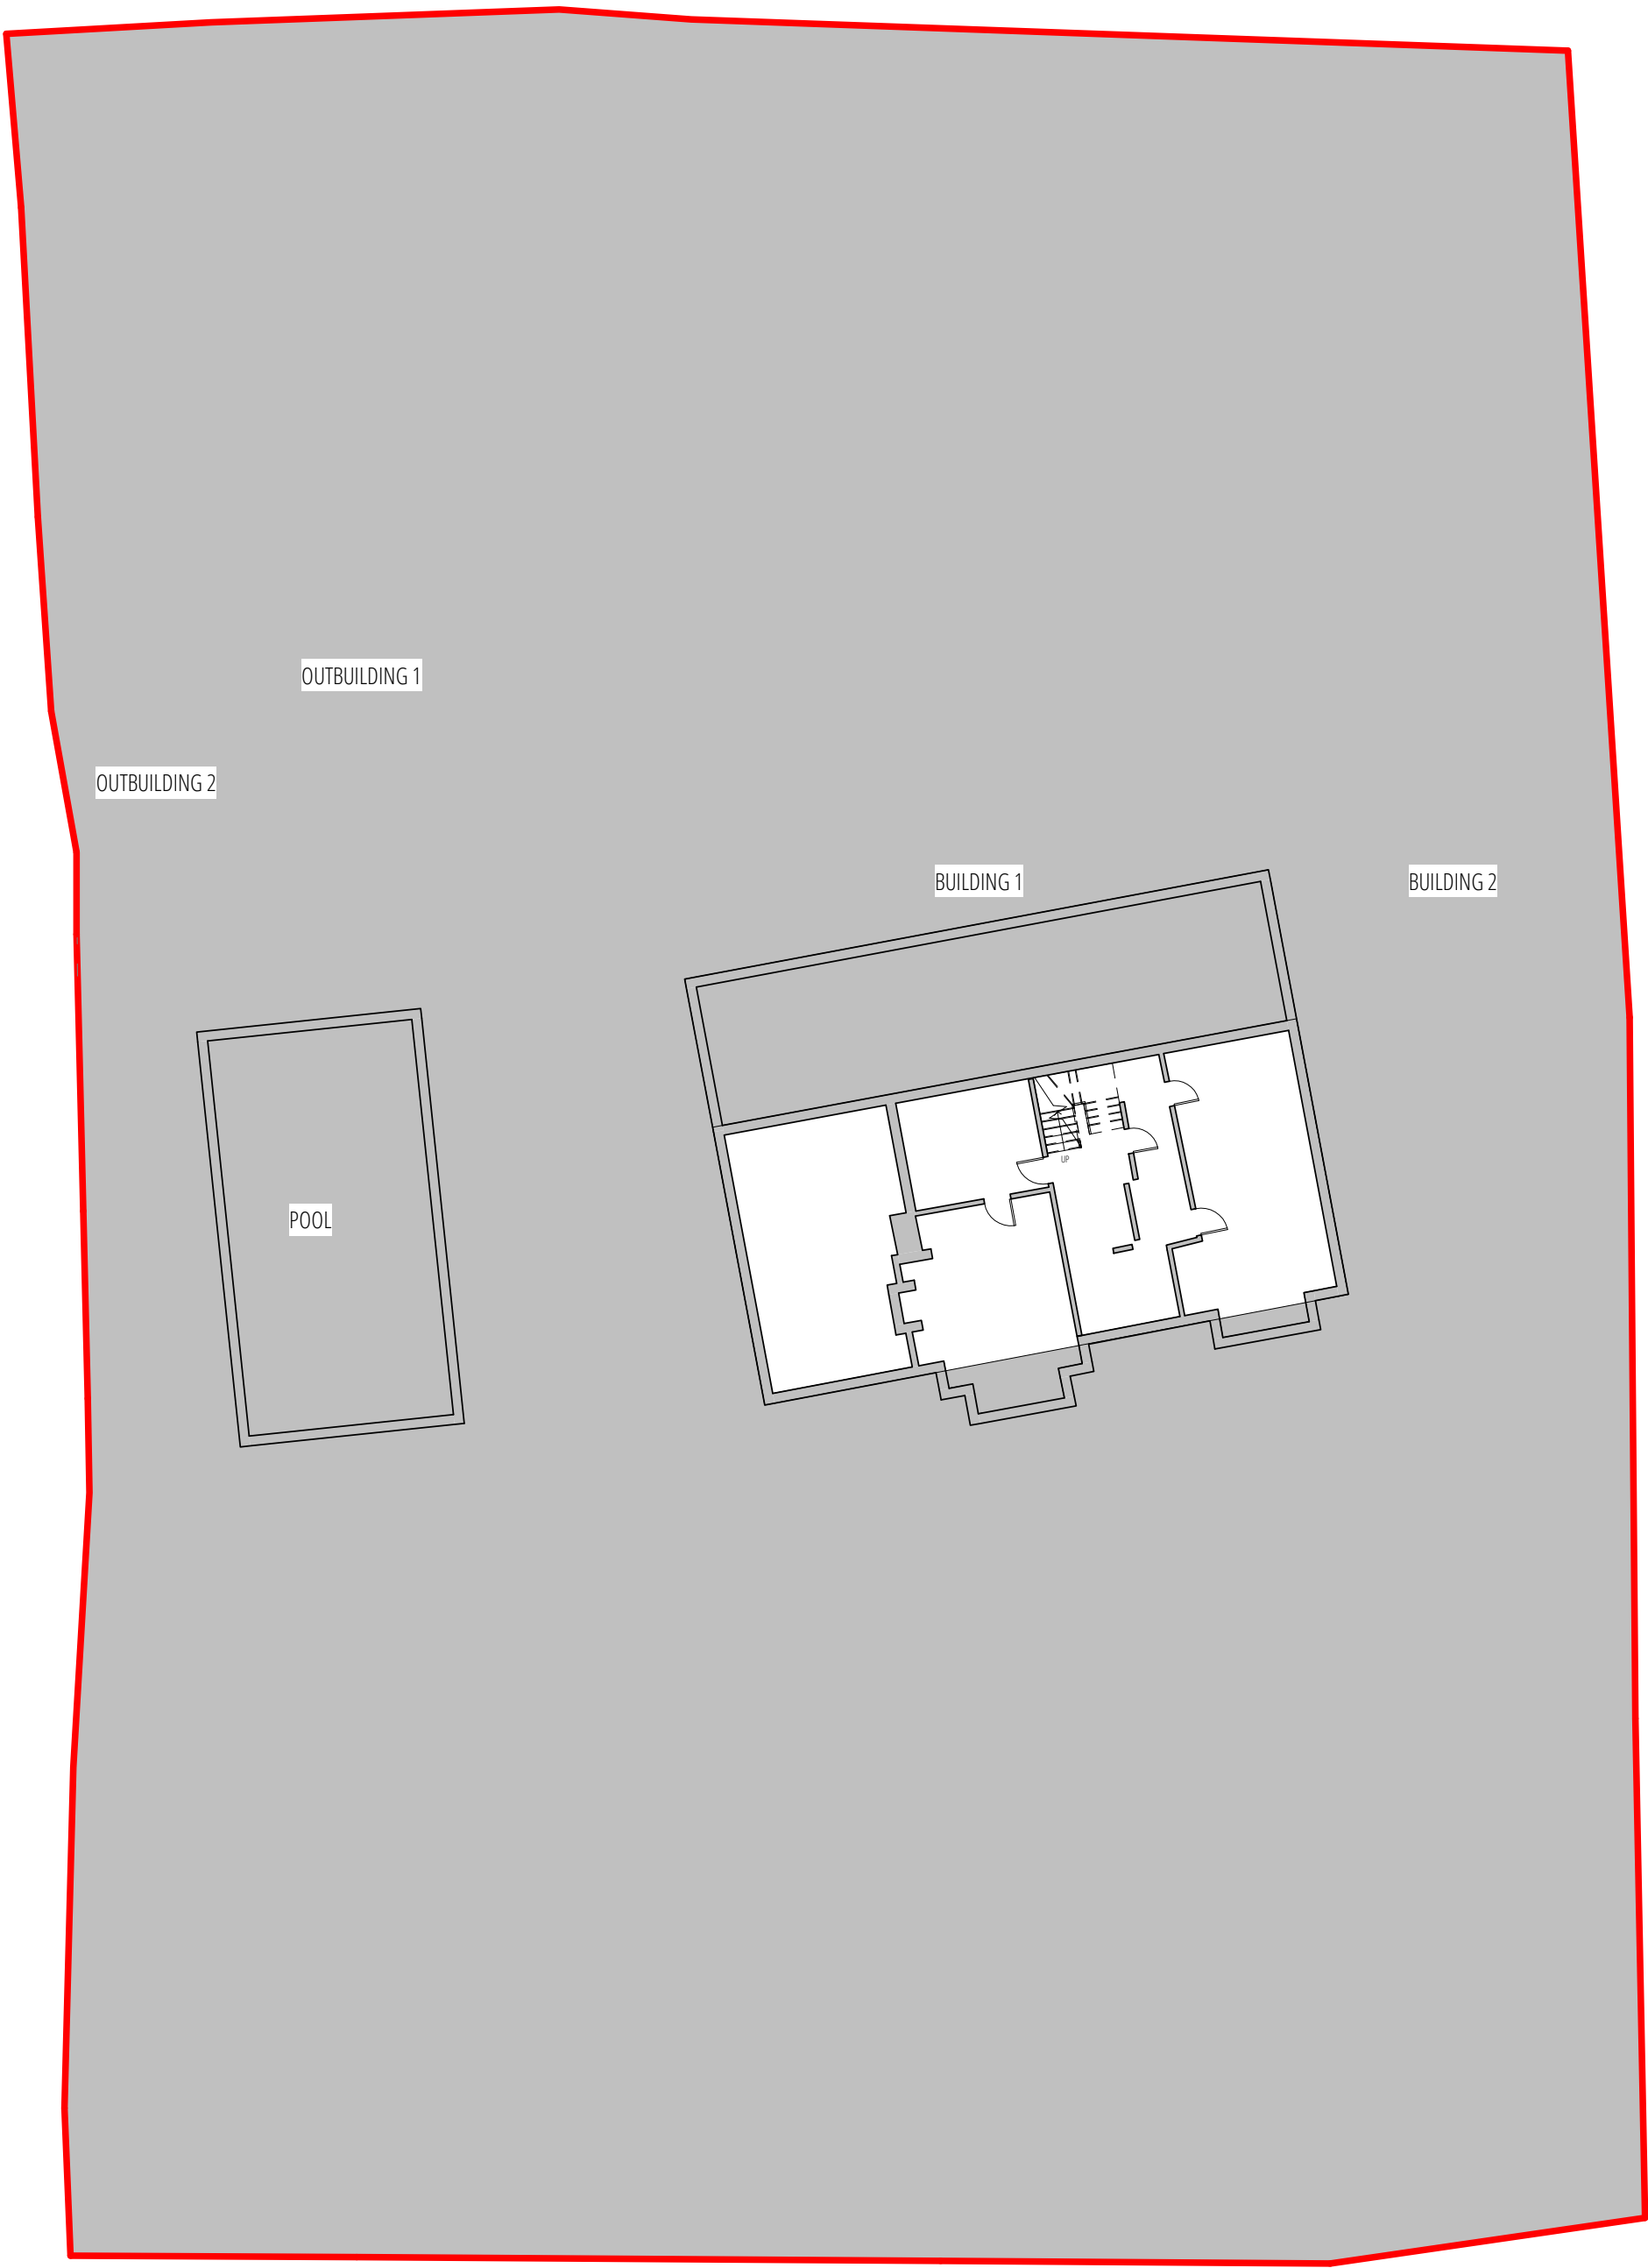

01 EXISTING LOWER GROUND FLOOR PLAN  
1:200 @ A3



|   |                          |               |                                       |                |   |           |                    |
|---|--------------------------|---------------|---------------------------------------|----------------|---|-----------|--------------------|
| DRAWN BY ARCHITECT   | ACCEPT / A<br>REJECT / R | Rev           | Date                                  | Note           | PLANNING 01   |           |                    |
| CHECK BY CLIENT<br>SIGN / DATE   |                          | P1            | 26-06-24                              | PLANNING ISSUE | J79 STUDIO   |           |                    |
| CHECK BY CONTRACTOR<br>SIGN / DATE   |                          |               |                                       |                | <small>This drawing is the property Architect. Copyright is reserved &amp; this drawing is issued on the condition that it is not copied, reproduced, retained or disclosed to any unauthorised person, either wholly or in part, without our consent. Do not scale from this drawing, check all dimensions on site. Any errors please notify architect in the first instance.</small> |           |                    |
| CHECK BY APPROVED INSPECTOR<br>SIGN / DATE   |                          |               |                                       |                |   |           |                    |
| ALL DIMENSIONS TO BE CHECKED ON SITE BY<br>CONTRACTOR AND FABRICATOR<br>OBTAINED BUILDING CONTROL + PLANNING<br>APPROVAL PRIOR SITE WORK COMMENCE |                          | PROJECT       | 212 Swakeleys Road, Ickenham UB10 8AY |                | SCALE   | DATE      | PROJECT NO.        |
|   |                          | DRAWING TITLE | EXISTING LG PLAN                      |                | 1:200@A3   | JUNE 2024 | 1942               |
|   |                          |               |                                       |                | REVISION   | P1        | DRAWING NO.<br>A09 |