


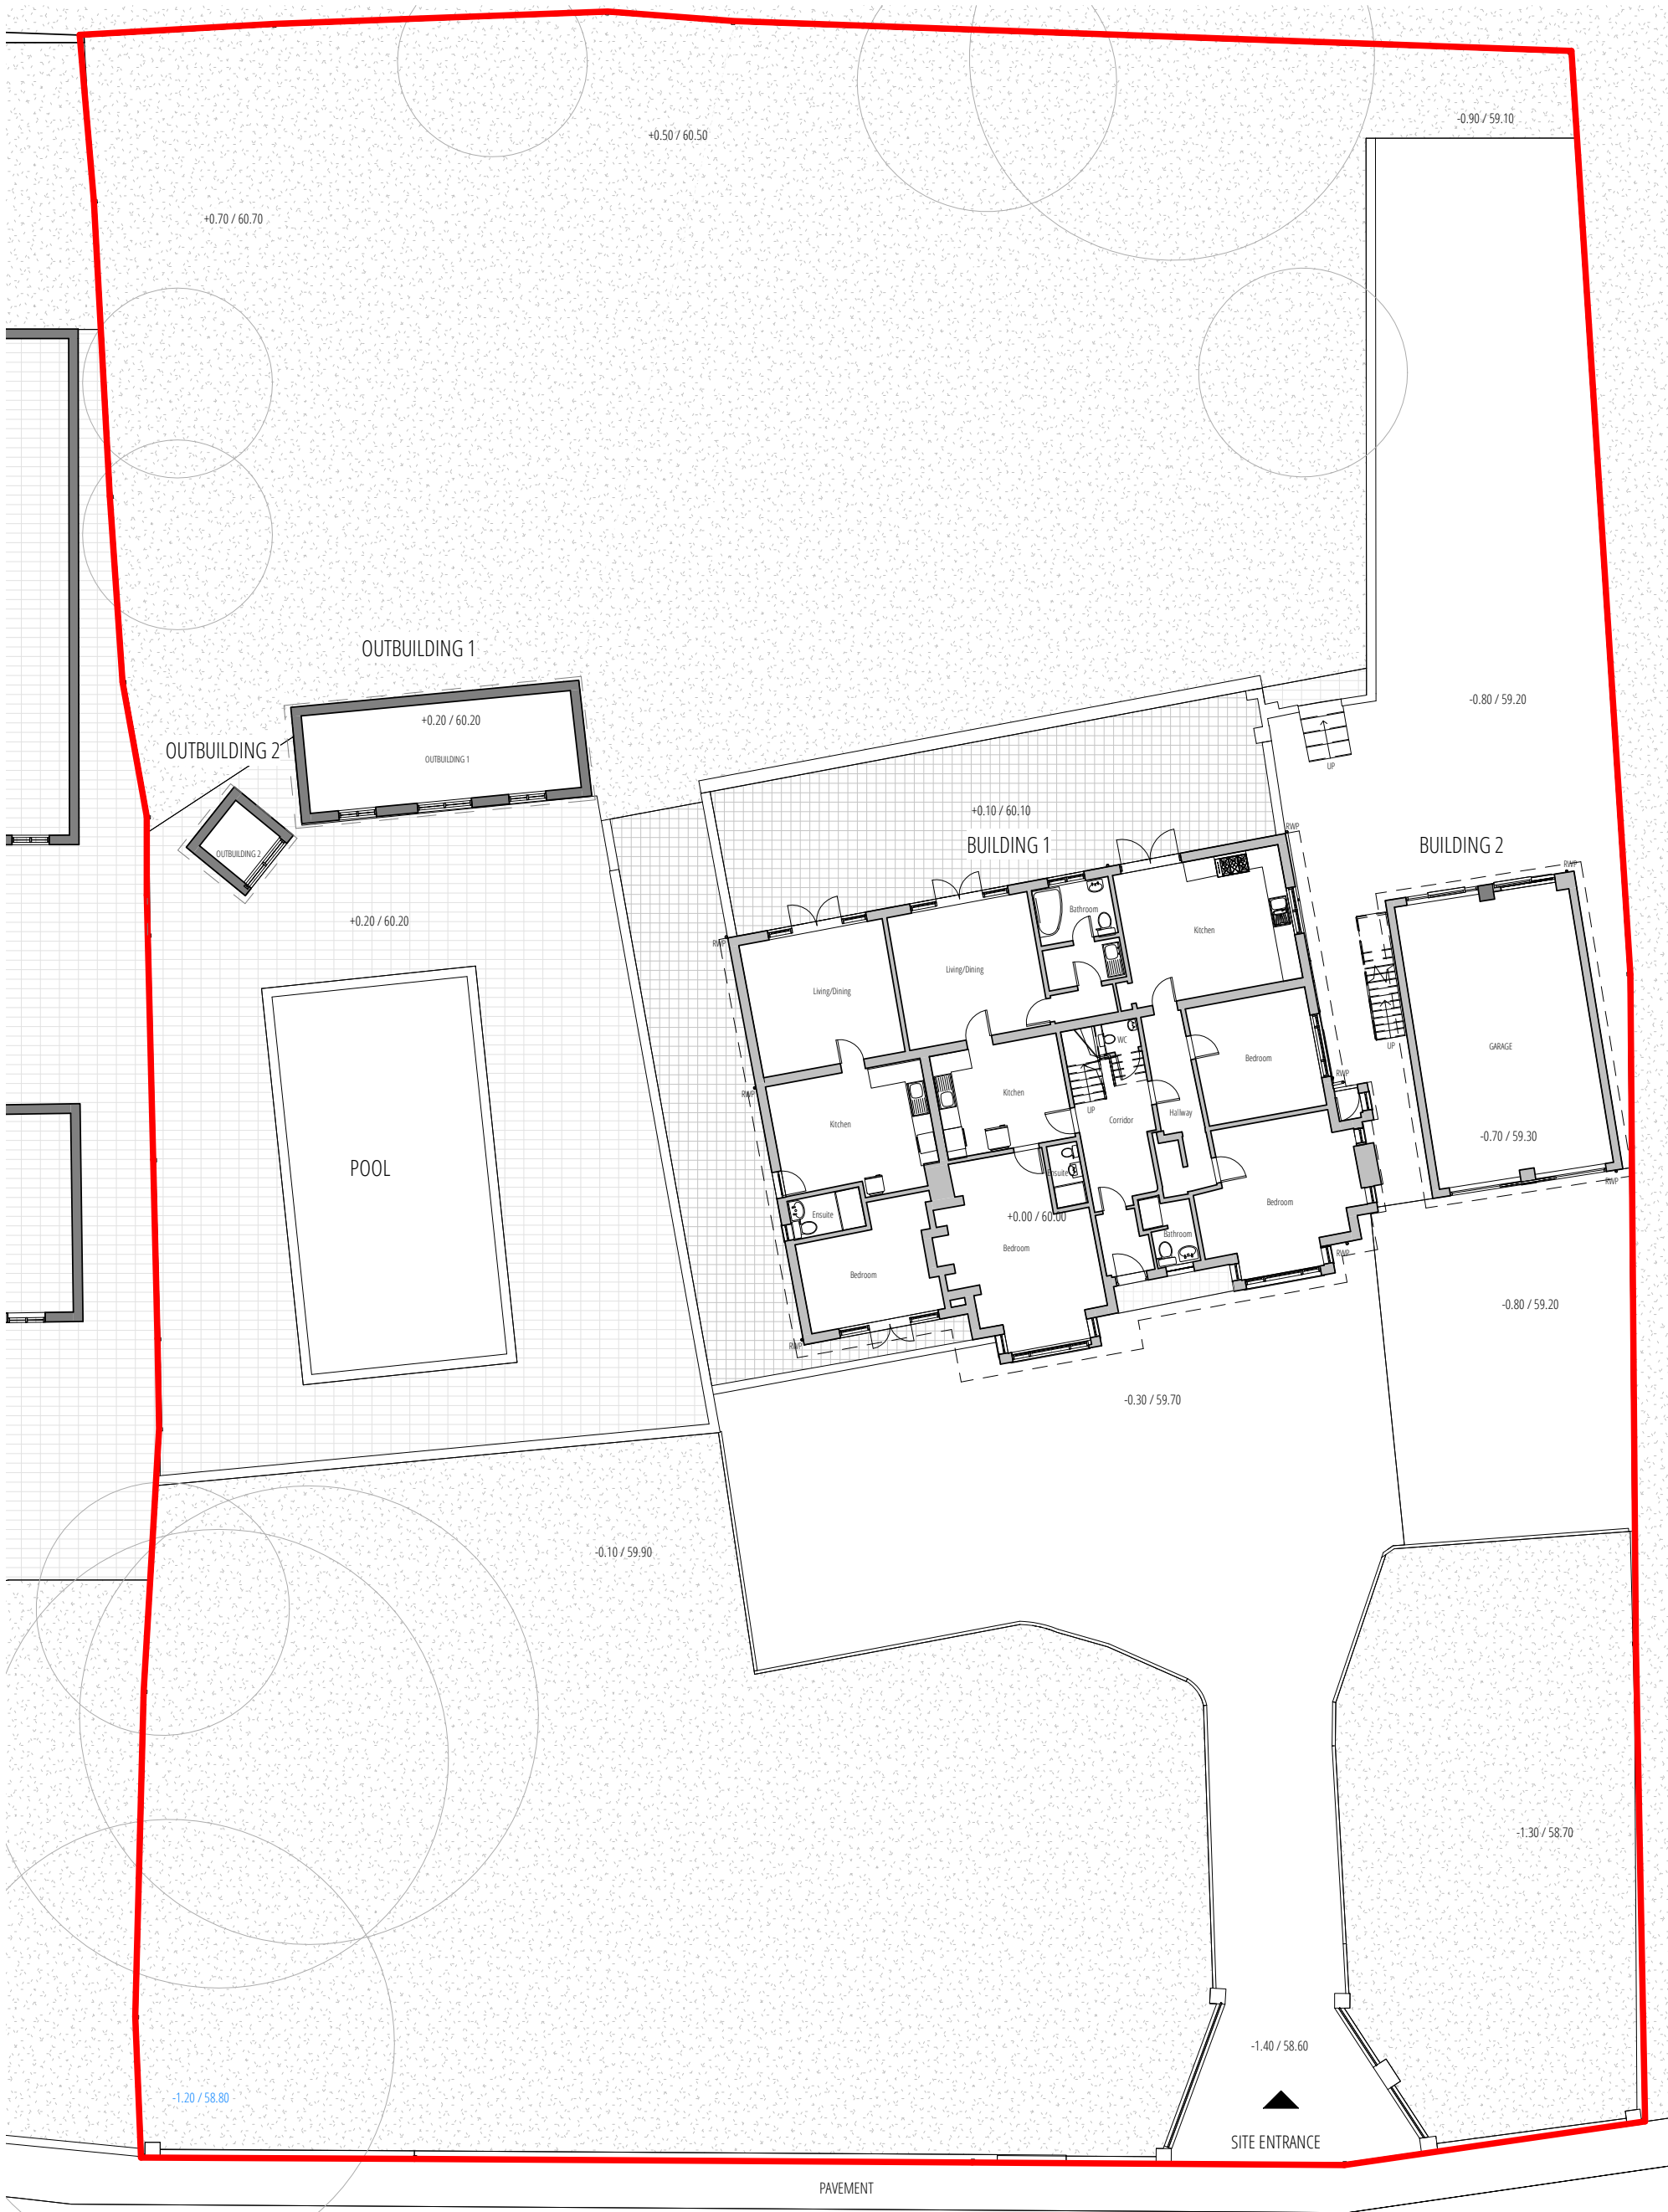

01 EXISTING GROUND FLOOR PLAN
1:200 @ A3

DRAWN BY ARCHITECT	ACCEPT / A REJECT / R	Rev	Date	Note	PLANNING 01		
CHECK BY CLIENT SIGN / DATE		P1	26-06-24	PLANNING ISSUE			
CHECK BY CONTRACTOR SIGN / DATE					J79 STUDIO		
CHECK BY APPROVED INSPECTOR SIGN / DATE							
ALL DIMENSIONS TO BE CHECKED ON SITE BY CONTRACTOR AND FABRICATOR OBTAINED BUILDING CONTROL + PLANNING APPROVAL PRIOR SITE WORK COMMENCE					SCALE	DATE	PROJECT NO.
					1:200@A3	JUNE 2024	1942
					REVISION	DRAWING NO.	
PROJECT 212 Swakeleys Road, Ickenham UB10 8AY					P1		A10
DRAWING TITLE EXISTING GF PLAN							