


01 PROPOSED FRONT ELEVATION  
1:200 @ A3



1A EXISTING FRONT ELEVATION  
1:200 @ A3




02 PROPOSED SIDE / WEST ELEVATION  
1:200 @ A3

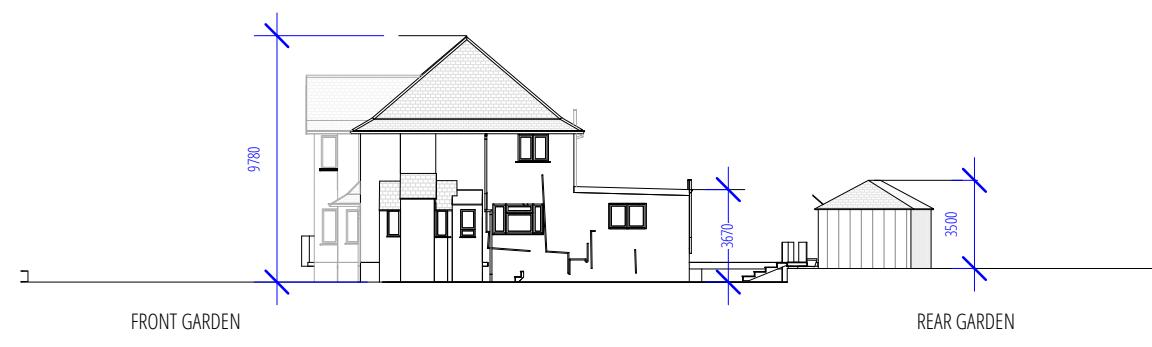

2A EXISTING SIDE / WEST ELEVATION  
1:200 @ A3




03 PROPOSED REAR ELEVATION  
1:200 @ A3

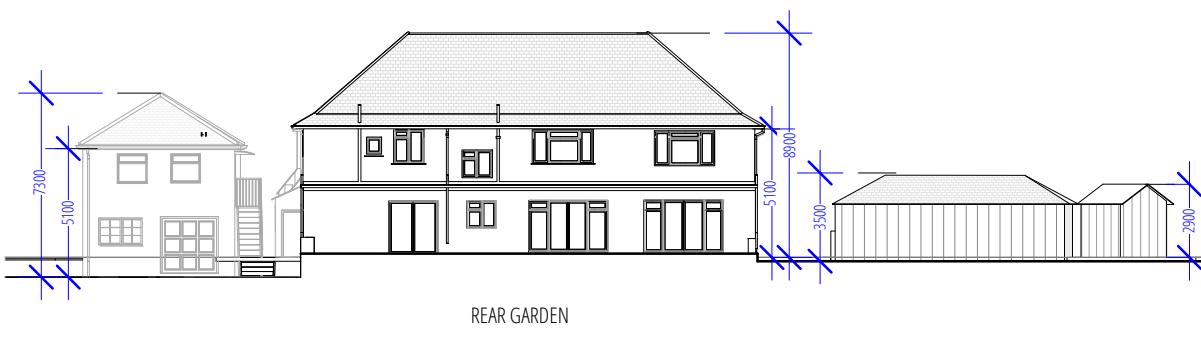

3A EXISTING REAR ELEVATION  
1:200 @ A3



04 PROPOSED SIDE / EAST ELEVATION  
1:200 @ A3

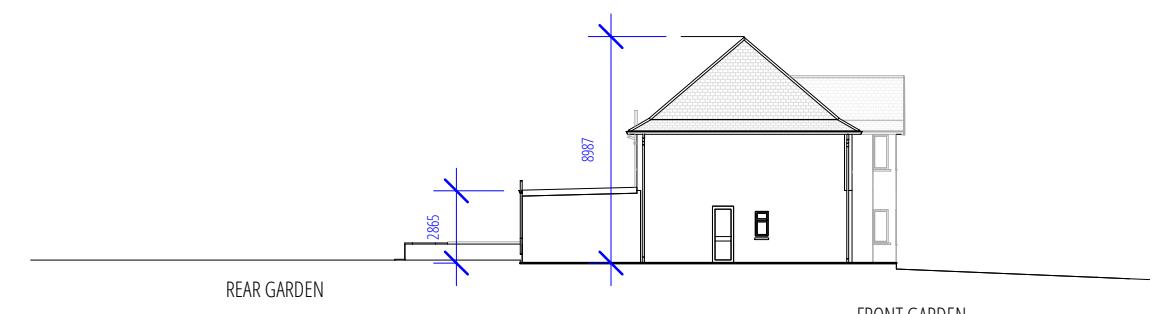

4A EXISTING SIDE / EAST ELEVATION  
1:200 @ A3

0 1:300 @ A3 10M

DRAWN BY ARCHITECT		ACCEPT / A REJECT / R	Rev	Date	Note
CHECK BY CLIENT SIGN / DATE	CHECK BY CONTRACTOR SIGN / DATE				
		P1	06-12-24		PLANNING ISSUE
ALL DIMENSIONS TO BE CHECKED ON SITE BY CONTRACTOR AND FABRICATOR OBTAINED BUILDING CONTROL + PLANNING APPROVAL PRIOR SITE WORK COMMENCE					
PROJECT 212 Swakeleys Road, Ickenham UB10 8AY					
DRAWING TITLE EXISTING & PROPOSED MASSING COMPARISON					
PLANNING 01			J79 STUDIO		
This drawing is the property of the Architect. Copyright is reserved & this drawing is issued on the condition that it is not copied, reproduced, retained or disclosed to any unauthorised person, either wholly or in part, without our consent. Do not scale from this drawing, check all dimensions on site. Any errors please notify architect in the first instance.					
SCALE 1:200@A3		DATE DEC 2024		PROJECT NO. 1942	
REVISION P1			DRAWING NO. A307		