




KEY:		
	SITE BOUNDARY	APPROVED SCHEME
	EXISTING STRUCTURE	REF NO:13583/APP/2024/2318
	PROPOSED STRUCTURE	
	ENTRANCE	RL ROOFLIGHT PV SOLAR PANEL
M1	BUFF BRICKWORK WITH PATTERN	
M2	SANDSTONE / SMOOTH	
M3	SANDSTONE / ROUGH	
M4	HARDWOOD WINDOW AND DOORS / OG OPAQUE	
M5	SAFETY GLAZING GUARDING	
M6	SANDSTONE CLADDING WITH PATTERN	
M7	METAL FLAT LOCK ROOFING / DORMER CLADDING	
M8	TREATED POPLAR TIMBER CLADDING	

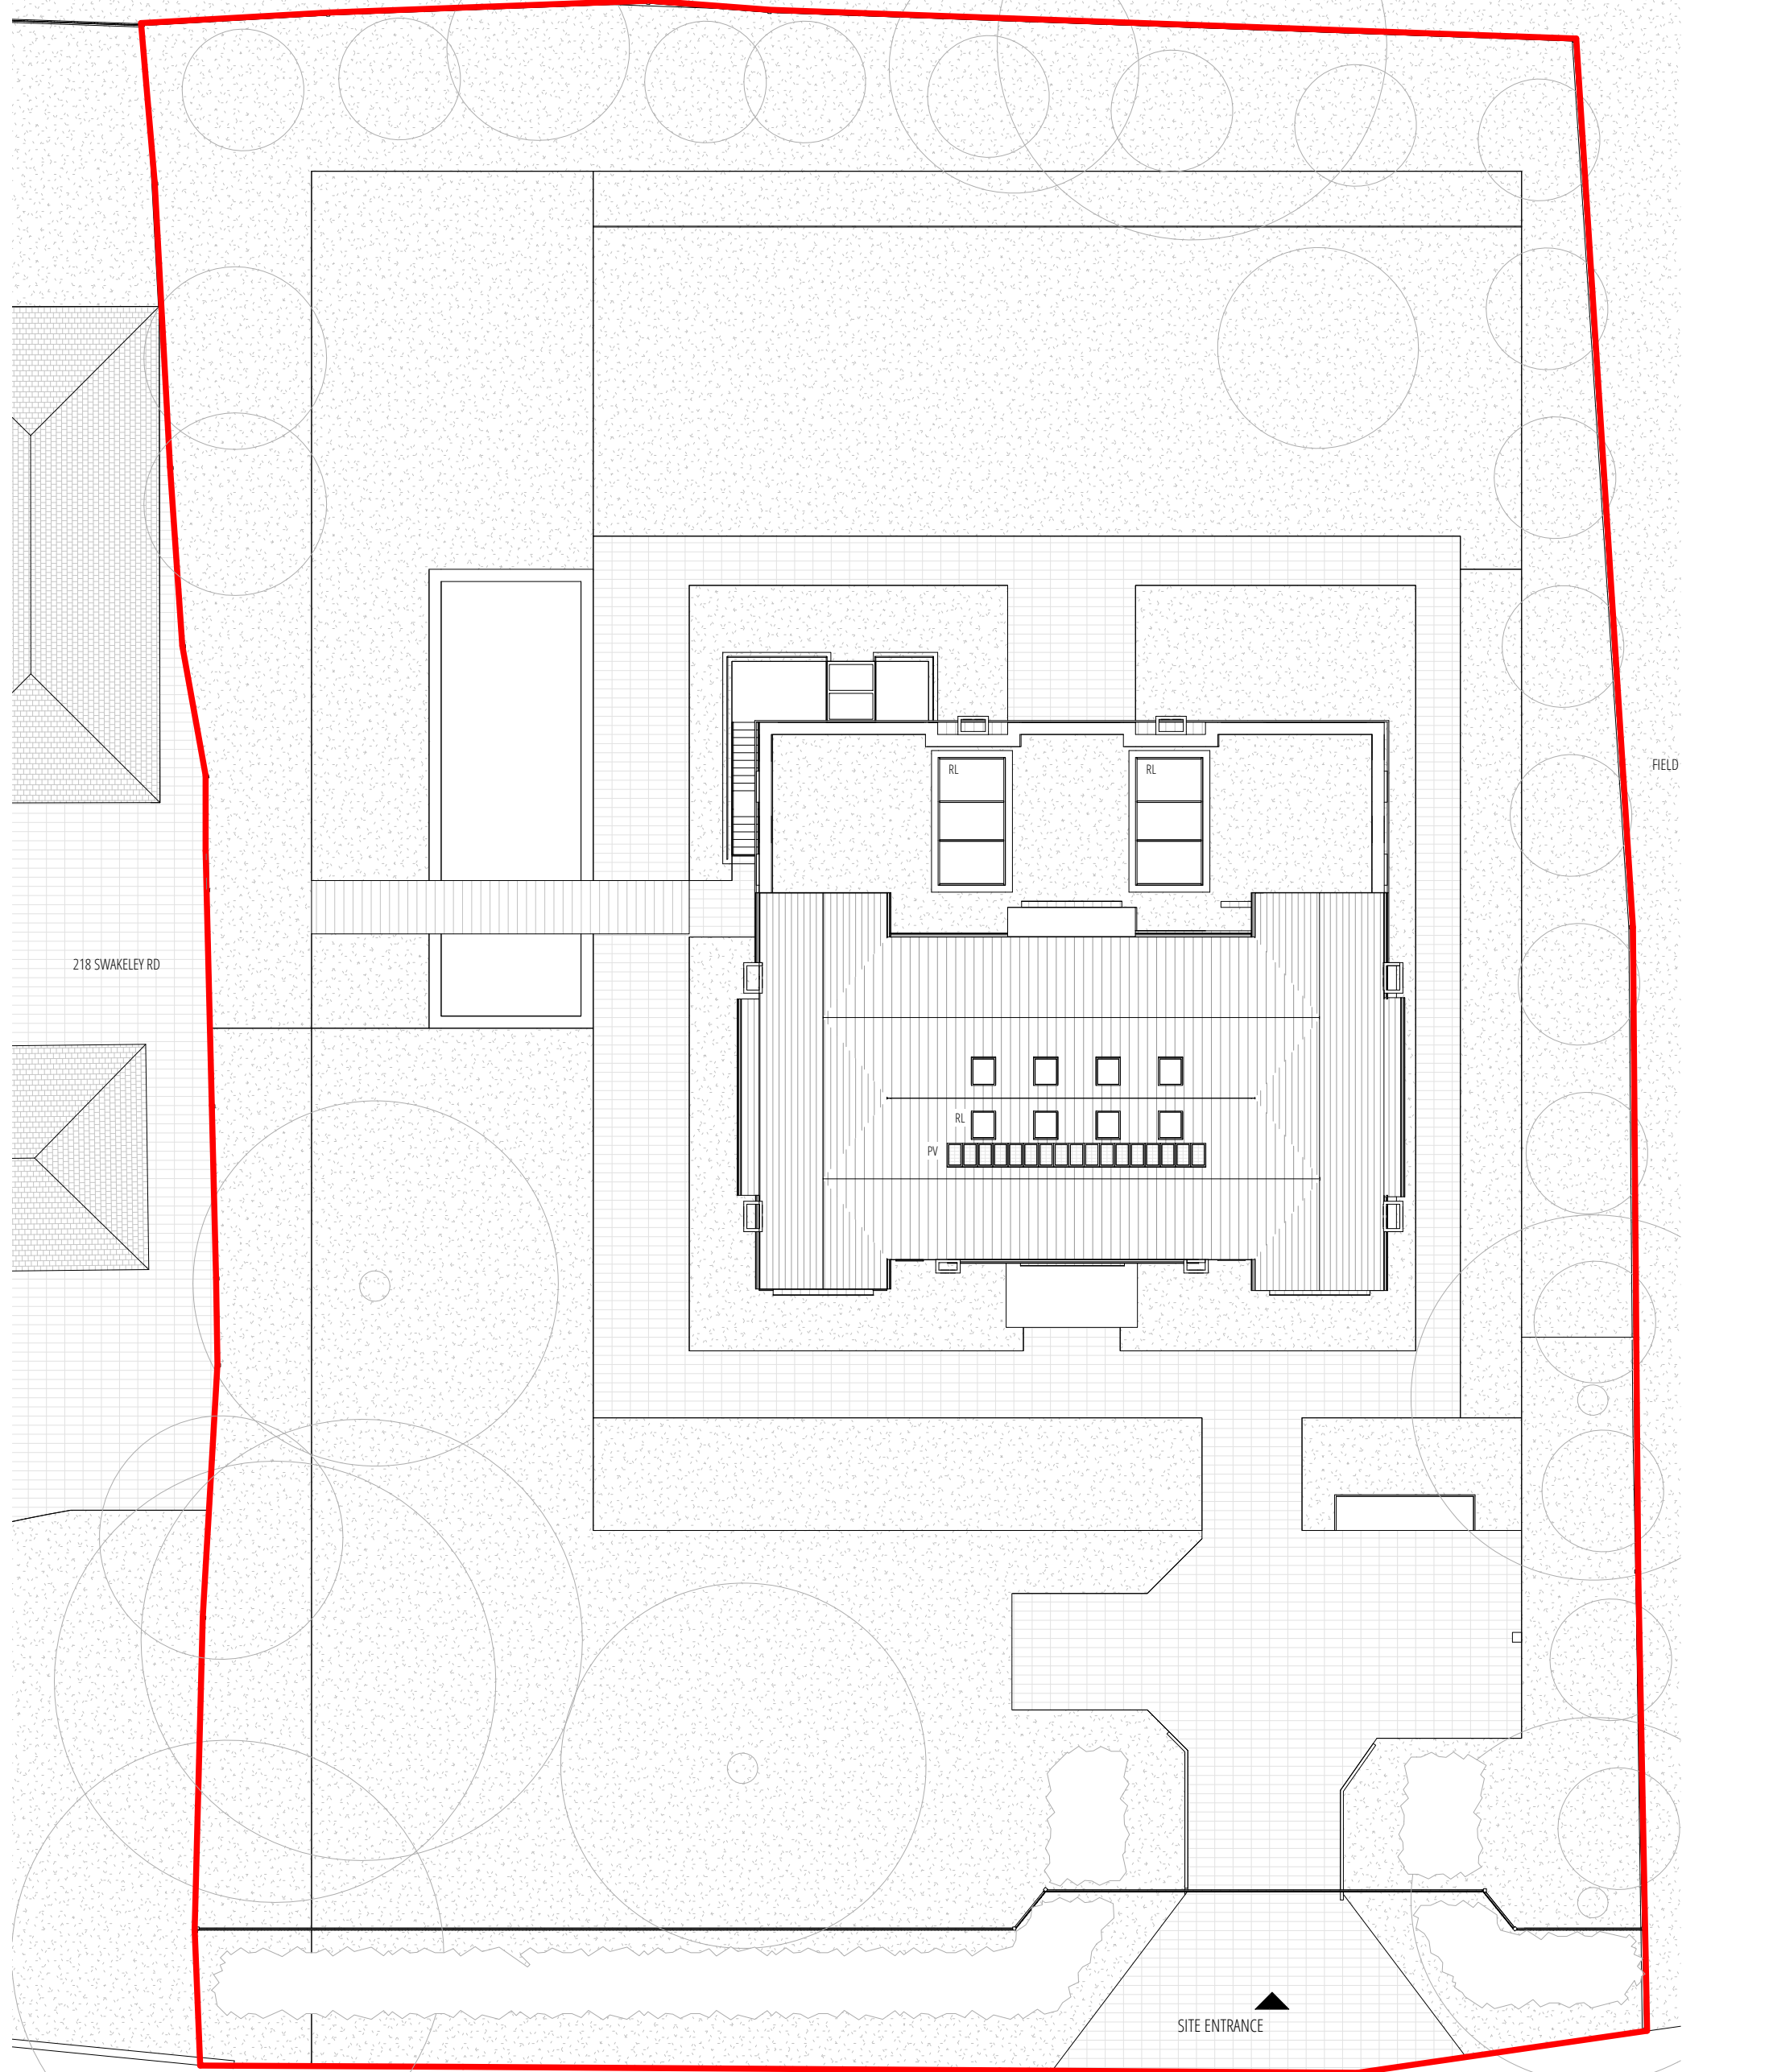

01 PROPOSED ROOF PLAN

1:200 @ A3

DRAWN BY ARCHITECT	ACCEPT / A REJECT / R	Rev	Date	Note	PLANNING 01		
CHECK BY CLIENT SIGN / DATE		P1	06-12-24	PLANNING ISSUE			
CHECK BY CONTRACTOR SIGN / DATE					J79 STUDIO		
CHECK BY APPROVED INSPECTOR SIGN / DATE							
ALL DIMENSIONS TO BE CHECKED ON SITE BY CONTRACTOR AND FABRICATOR OBTAINED BUILDING CONTROL + PLANNING APPROVAL PRIOR SITE WORK COMMENCE					This drawing is the property Architect. Copyright is reserved & this drawing is issued on the condition that it is not copied, reproduced, retained or disclosed to any unauthorised person, either wholly or in part, without our consent. Do not scale from this drawing, check all dimensions on site. Any errors please notify architect in the first instance.		
		PROJECT 212 Swakeleys Road, Ickenham UB10 8AY			SCALE 1:200@A3		
		DRAWING TITLE PROPOSED ROOF PLAN			DATE DEC 2024		
					PROJECT NO. 1942		
					REVISION P1		
					DRAWING NO. A204		