



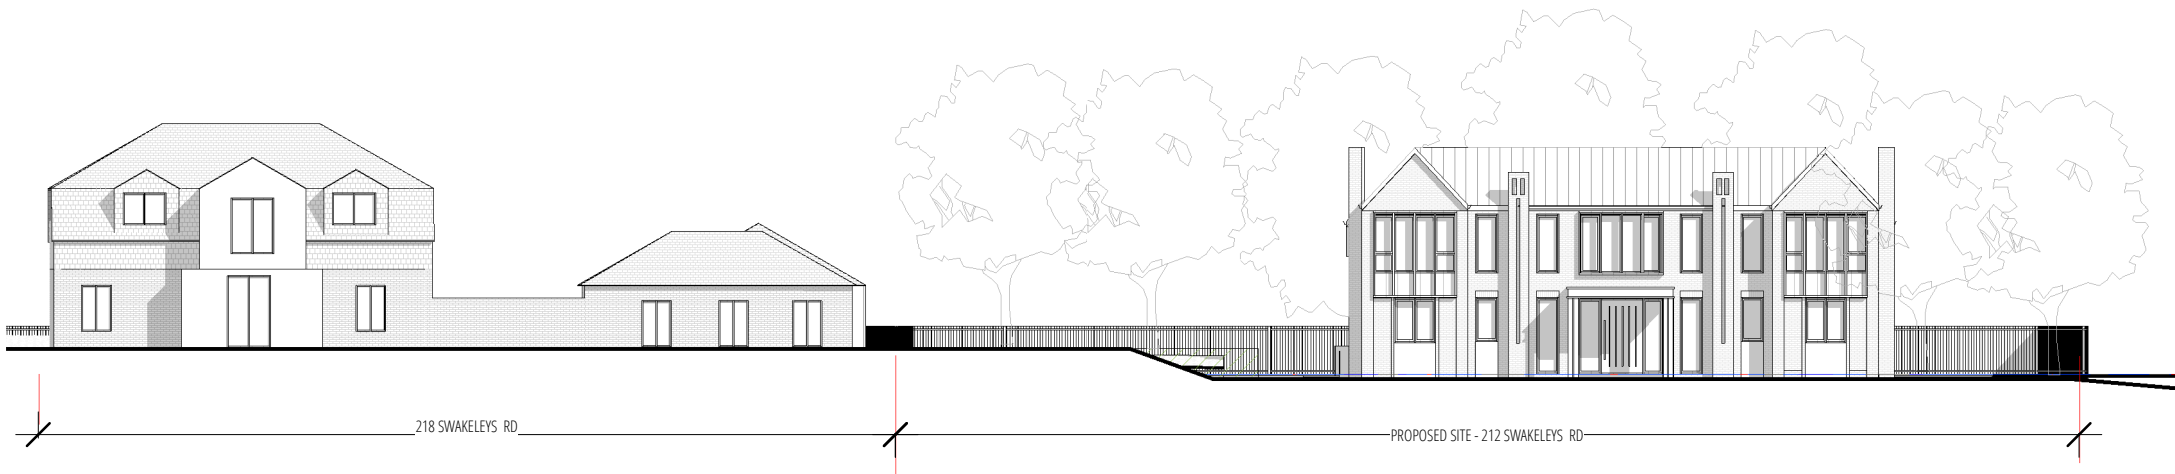

01 PROPOSED STREET ELEVATION
1:300 @ A3




02 PROPOSED FRONT ELEVATION
1:200 @ A3

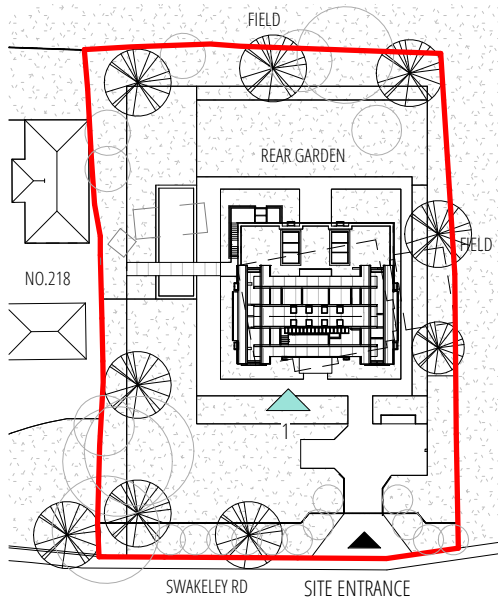

03 KEY PLAN
1:1000 @ A3

KEY:

	SITE BOUNDARY		APPROVED SCHEME
	EXISTING STRUCTURE	REF NO:13583/APP/2024/2318	
	PROPOSED STRUCTURE		
	ENTRANCE		RL ROOFLIGHT
	PV SOLAR PANEL		
M1	BUFF BRICKWORK WITH PATTERN		
M2	SANDSTONE / SMOOTH		
M3	SANDSTONE / ROUGH		
M4	HARDWOOD WINDOW AND DOORS / OG OPAQUE		
M5	SAFETY GLAZING GUARDING		
M6	SANDSTONE CLADDING WITH PATTERN		
M7	METAL FLAT LOCK ROOFING / DORMER CLADDING		
M8	TREATED POPLAR TIMBER CLADDING		

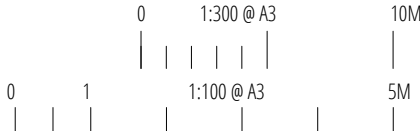

DRAWN BY ARCHITECT	ACCEPT / A REJECT / R	Rev	Date	Note	PLANNING 01		
CHECK BY CLIENT SIGN / DATE		P1	06-12-24	PLANNING ISSUE	J79 STUDIO This drawing is the property Architect. Copyright is reserved & this drawing is issued on the condition that it is not copied, reproduced, retained or disclosed to any unauthorised person, either wholly or in part, without our consent. Do not scale from this drawing, check all dimensions on site. Any errors please notify architect in the first instance.		
CHECK BY CONTRACTOR SIGN / DATE							
CHECK BY APPROVED INSPECTOR SIGN / DATE							
ALL DIMENSIONS TO BE CHECKED ON SITE BY CONTRACTOR AND FABRICATOR OBTAINED BUILDING CONTROL + PLANNING APPROVAL PRIOR SITE WORK COMMENCE					SCALE	DATE	PROJECT NO.
					1:200@A3	DEC 2024	1942
					REVISION		
DRAWING TITLE PROPOSED FRONT / EAST ELEVATION					P1	A300	