





**01** PROPOSED NORTH/ SITE ELEVATION  
1:200 @ A3

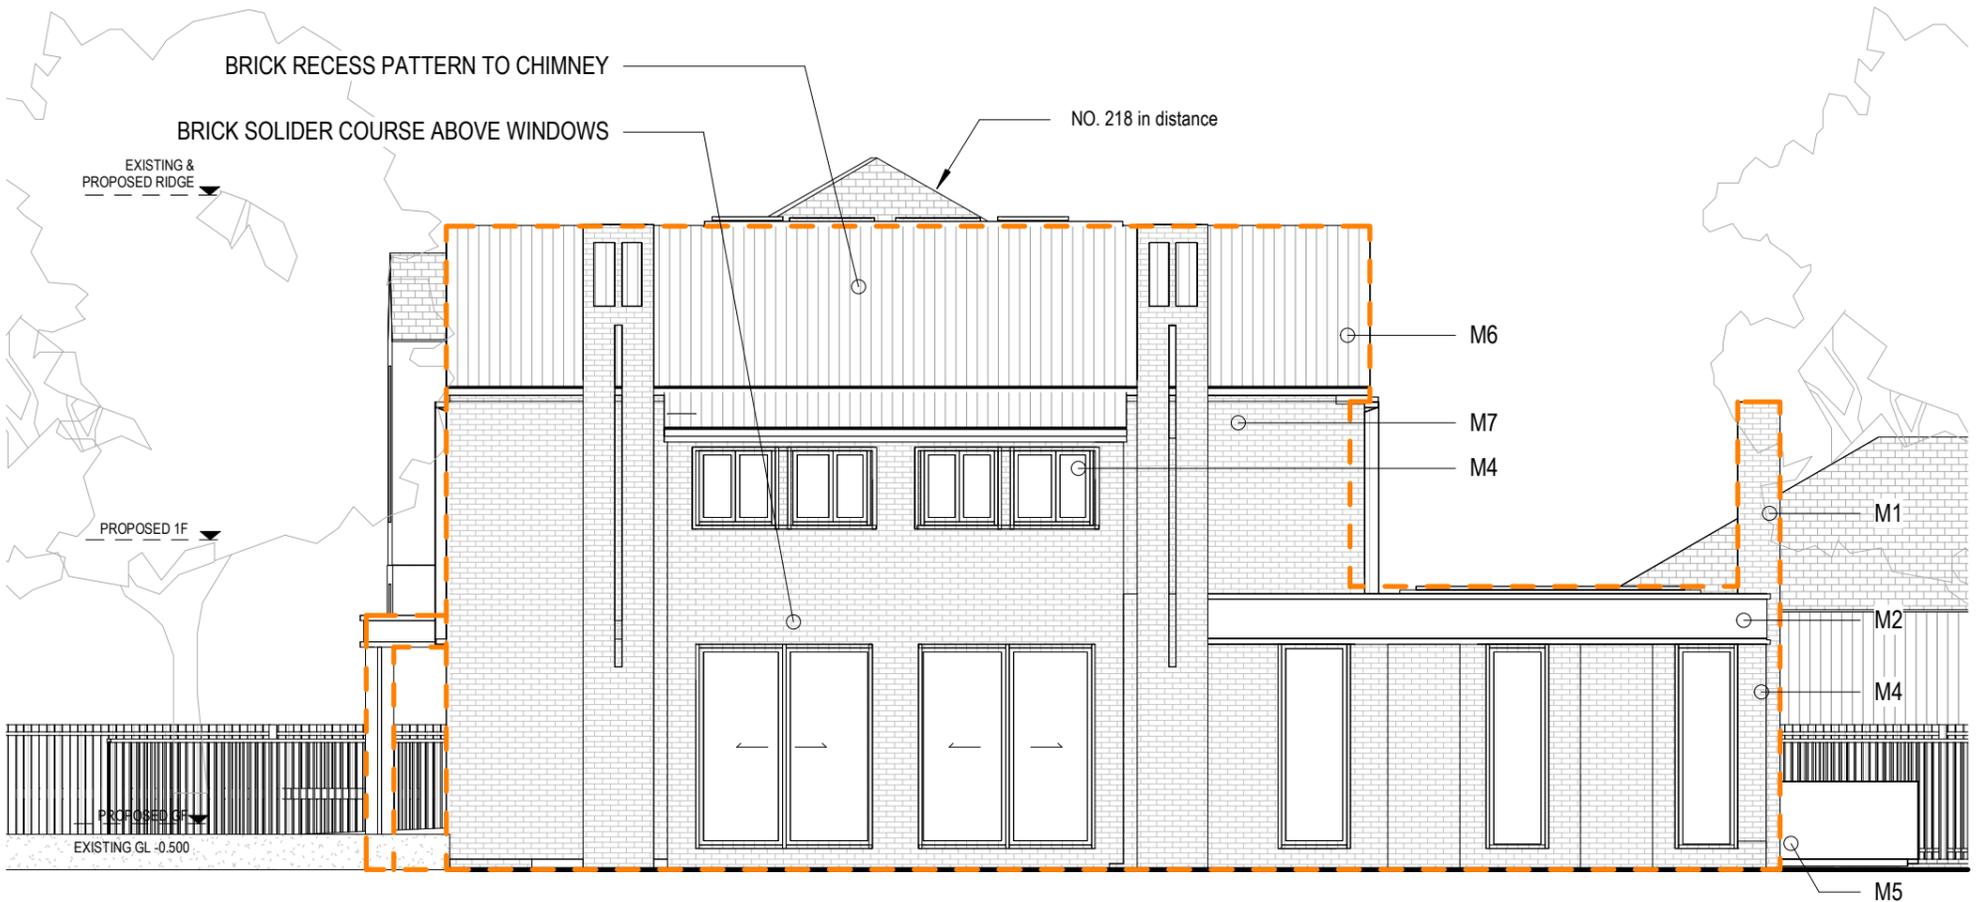

PROPOSED LG

**02** PROPOSED NORTH ELEVATION  
1:200 @ A3

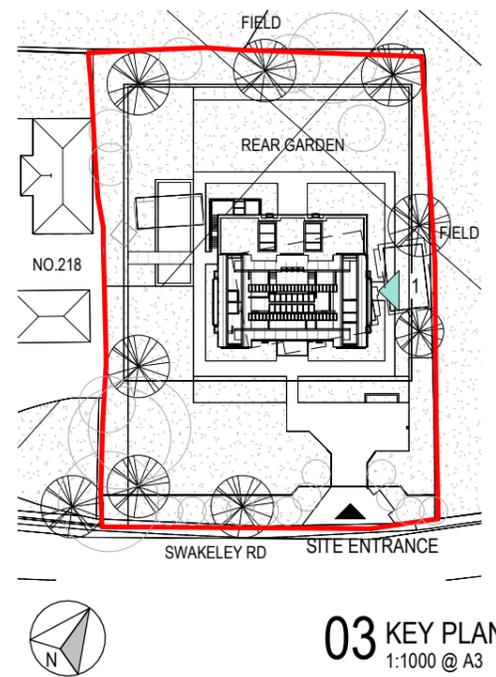

**03** KEY PLAN  
1:1000 @ A3

KEY: APPROVED SCHEME  
REF NO:13583/APP/2024/2318

- SITE BOUNDARY
- EXISTING STRUCTURE
- PROPOSED STRUCTURE
- ENTRANCE RL ROOFLIGHT PV SOLAR PANEL
- M1 BUFF BRICKWORK WITH PATTERN
- M2 SANDSTONE / SMOOTH
- M3 SANDSTONE / ROUGH
- M4 HARDWOOD WINDOW AND DOORS / OG OPAQUE
- M5 SAFETY GLAZING GUARDING
- M6 SANDSTONE CLADDING WITH PATTERN
- M7 METAL FLAT LOCK ROOFING / DORMER CLADDING
- M8 TREATED POPLAR TIMBER CLADDING



PROPOSED CHANGES FROM APPROVED APP 13583/APP/2025/344

- Overall building increase the width by 1m
- Building position shift by 1.9m to west
- Rear 1F elevation by increased by 600mm
- Double-pitch roofs become flat roofs

Key

--- OUTLINE OF APPROVED APP 13583/APP/2025/344

0 1:300 @ A3 10M 0 1 1:100 @ A3 5M

DRAWN BY ARCHITECT	ACCEPT / A REJECT / R	Rev	Date	Note
CHECK BY CLIENT SIGN / DATE		P3	10-02-26	MINOR PLANNING ISSUE
CHECK BY CONTRACTOR SIGN / DATE				
CHECK BY APPROVED INSPECTOR SIGN / DATE				
<b>ALL DIMENSIONS TO BE CHECKED ON SITE BY CONTRACTOR AND FABRICATOR OBTAINED BUILDING CONTROL + PLANNING APPROVAL PRIOR SITE WORK COMMENCE</b>				
PROJECT		212 Swakeleys Road, Ickenham UB10 8AY		
DRAWING TITLE		PROPOSED NORTH ELEVATION		
<b>MINOR PLANNING ISSUE 01</b>				
<b>J79 STUDIO</b>				
This drawing is the property of J79 Studio. Copyright is reserved & this drawing is issued on the condition that it is not copied, reproduced, retained or disclosed to any unauthorised person, either wholly or in part, without our consent. Do not scale from this drawing, check all dimensions on site. Any errors please notify architect in the first instance.				
SCALE	DATE	PROJECT NO.		
1:200@A3	FEB 2026	1942		
REVISION	DRAWING NO.			
<b>P3</b>	<b>A302</b>			