




PROPOSED - FRONT ELEVATION

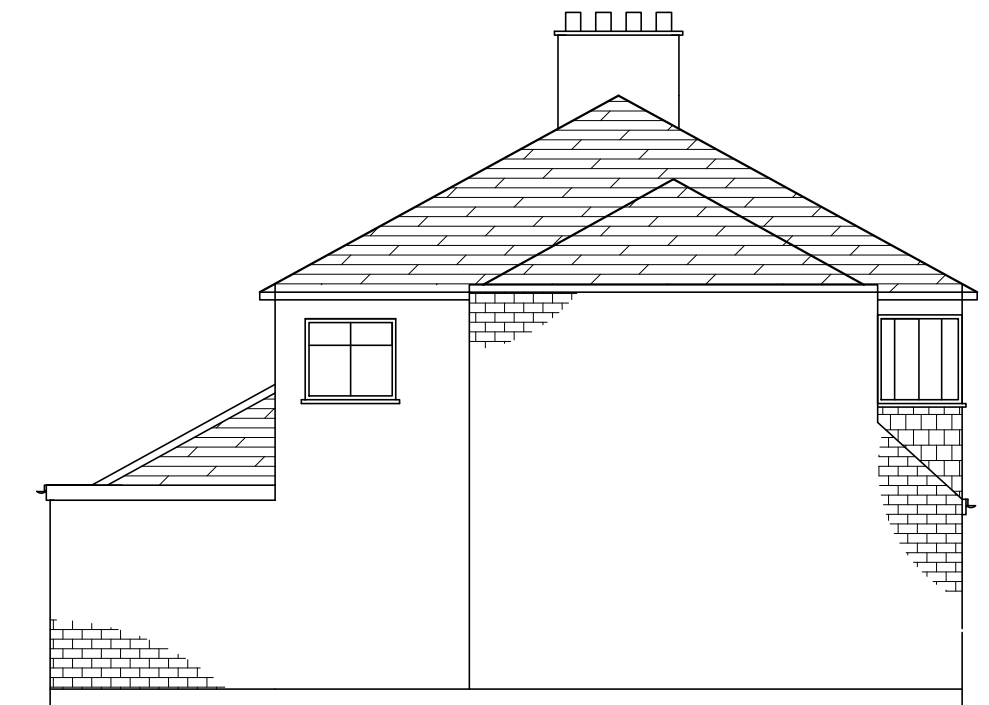

SIDE ELEVATION NO CHANGE

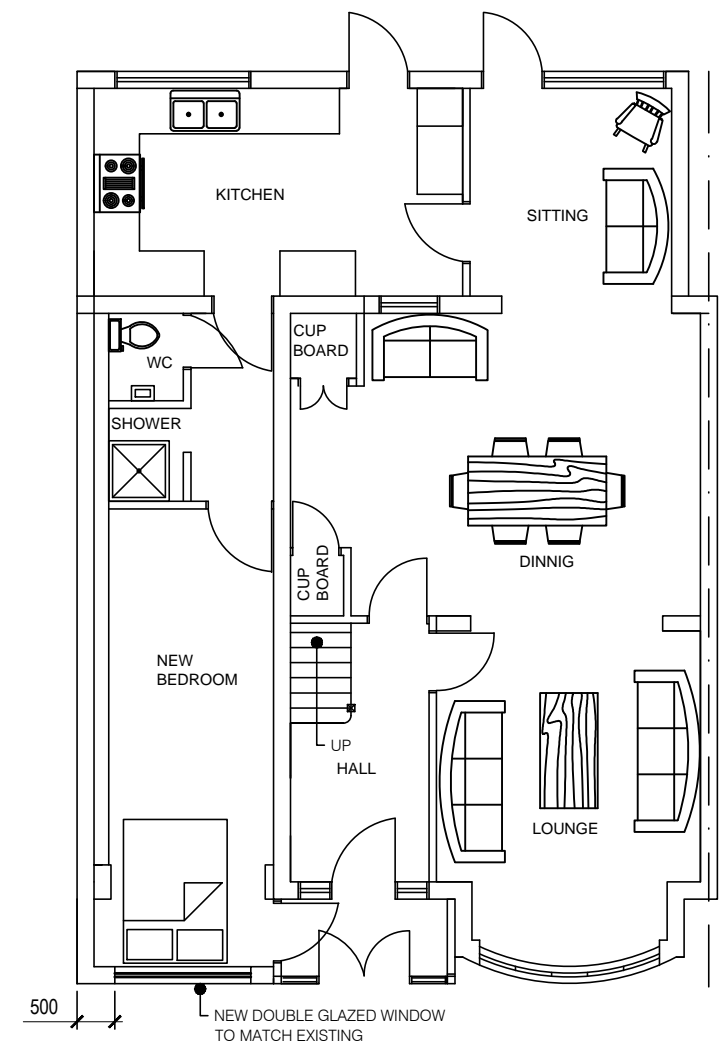

PROPOSED - GROUND FLOOR PLAN

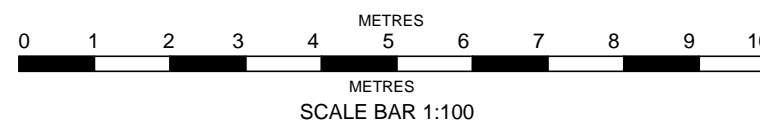

SITE ADDRESS:		7 WEST END ROAD, RUISLIP, MIDDLESEX, HA4 6JE	
SCALE: 1:100 @ A3		DATE: 11-04-2023	
DRAWING NO: 23/WR7/003		REV	