




## EXISTING SITE PLAN

### PROJECT DESCRIPTION:

PROPOSED REAR EXTENSION AT 58 WALTHAM AVENUE, HAYES, LONDON, UB3 1TB.

 

SCALE 1:200

Date: 12-07-2023

Drawing No: AA58WA02

Revision No: -

Scale: 1:200 @ A3




TITLE : EXISTING SITE PLAN

Project Status: Planning

Site Location:


58 WALTHAM AVENUE, HAYES,  
LONDON, UB3 1TB.

 

### NOTE:

All Measurements to be checked on site before any building work commences. Discrepancy amendments should be made and informed to relevant party. Location of structural components to be confirmed by Structural Engineer. All works carried out according to Building Regulations. For Planning Purposes only.


© Active Architecture.

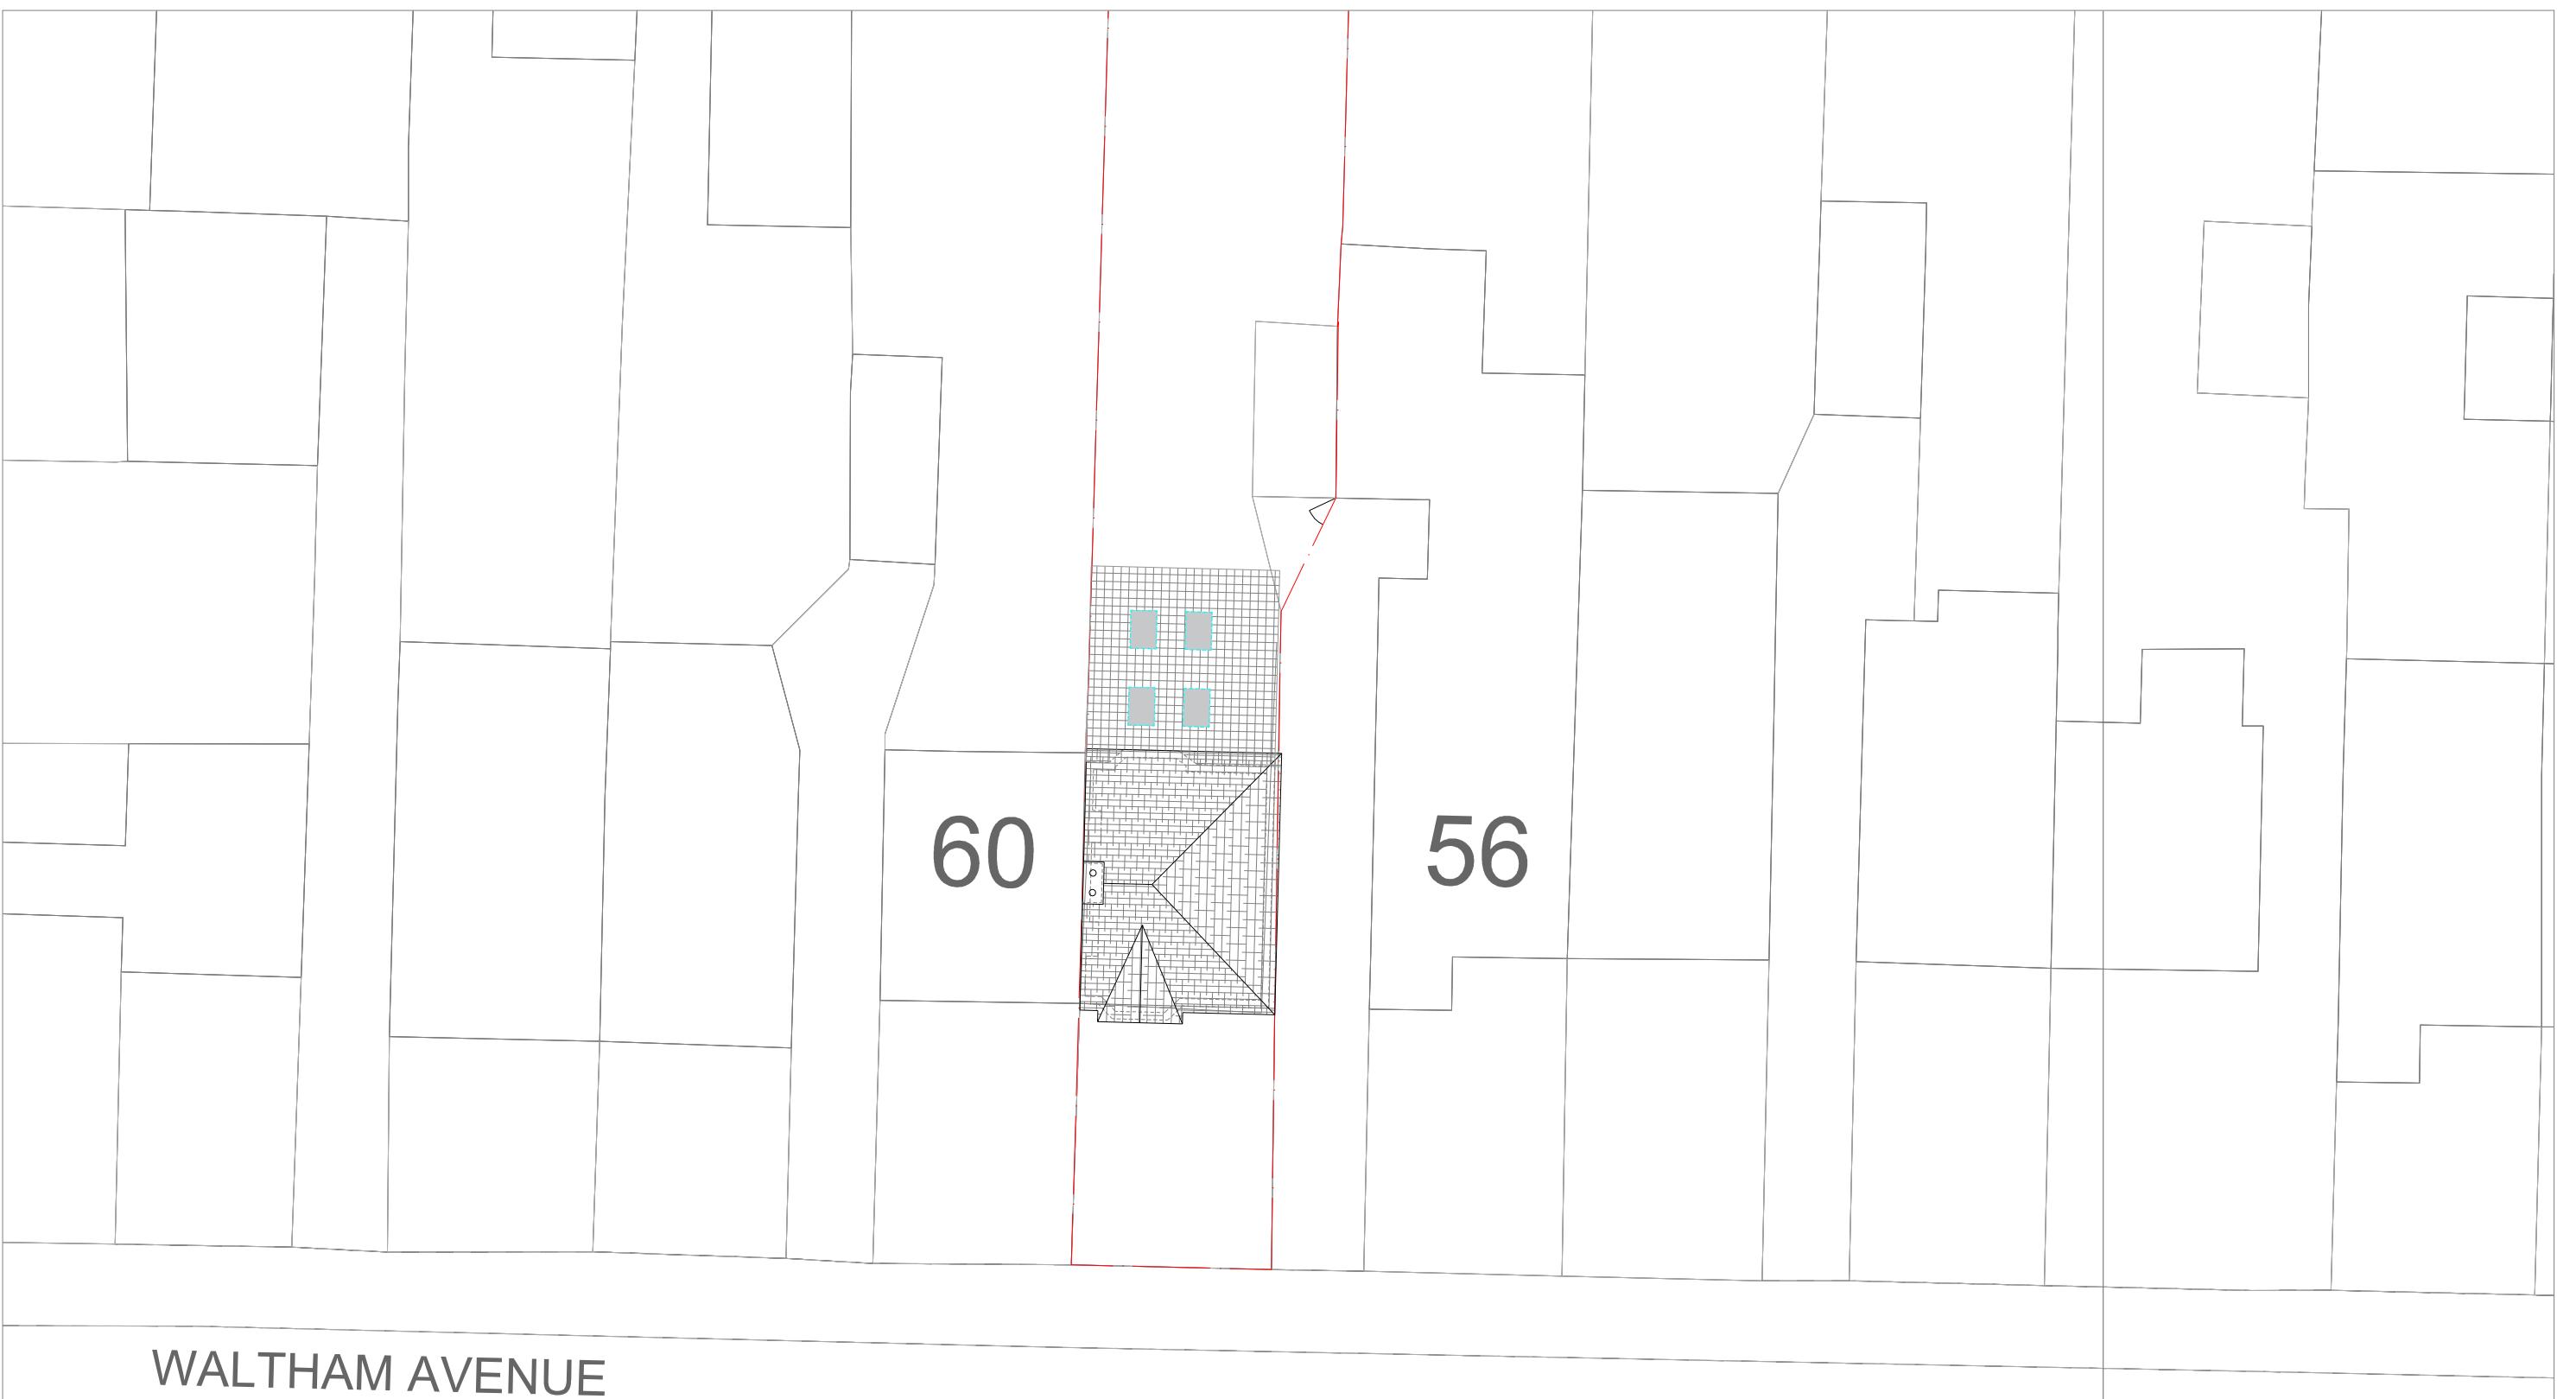

### PROPOSED SITE PLAN

#### PROJECT DESCRIPTION:

**PROPOSED REAR EXTENSION AT 58 WALTHAM AVENUE, HAYES, LONDON, UB3 1TB.**

 

SCALE 1:200

Date: 12-07-2023

Drawing No: AA58WA03

Revision No: -

Scale: 1:200 @ A3




TITLE : PROPOSED SITE PLAN

Project Status: Planning

Site Location:




58 WALTHAM AVENUE, HAYES,  
LONDON, UB3 1TB.

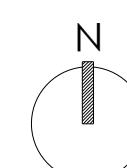

#### NOTE:


All Measurements to be checked on site before any building work commences. Discrepancy amendments should be made and informed to relevant party. Location of structural components to be confirmed by Structural Engineer. All works carried out according to Building Regulations. For Planning Purposes only.

© Active Architecture.

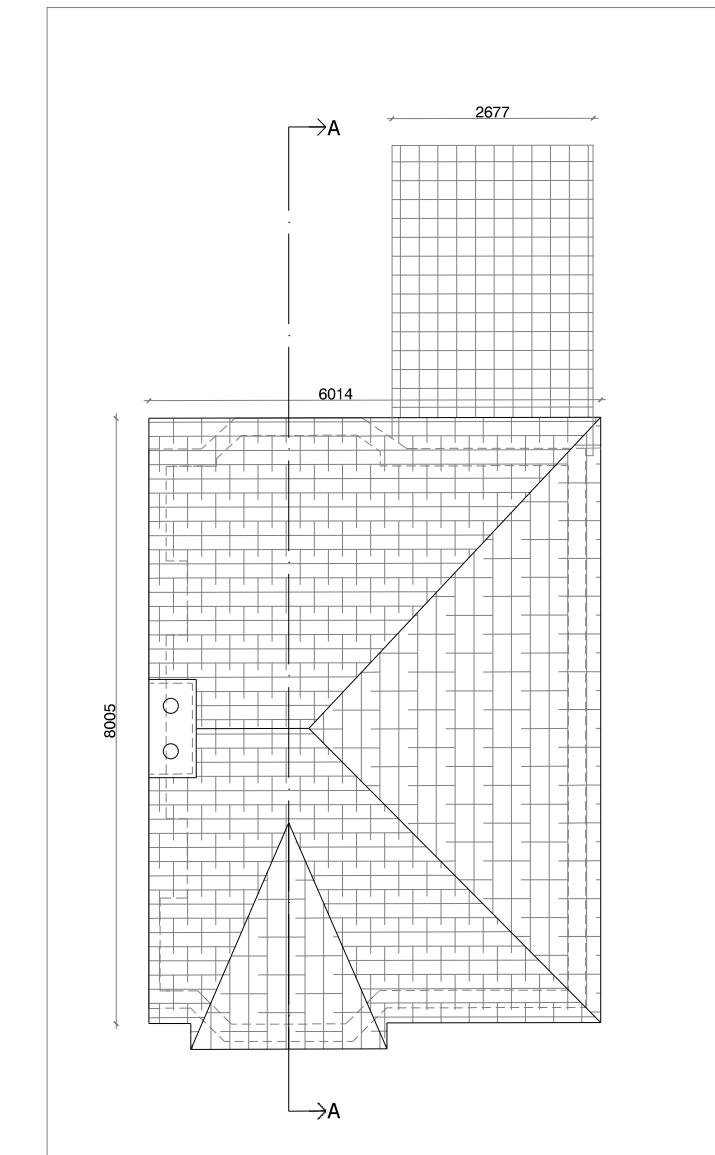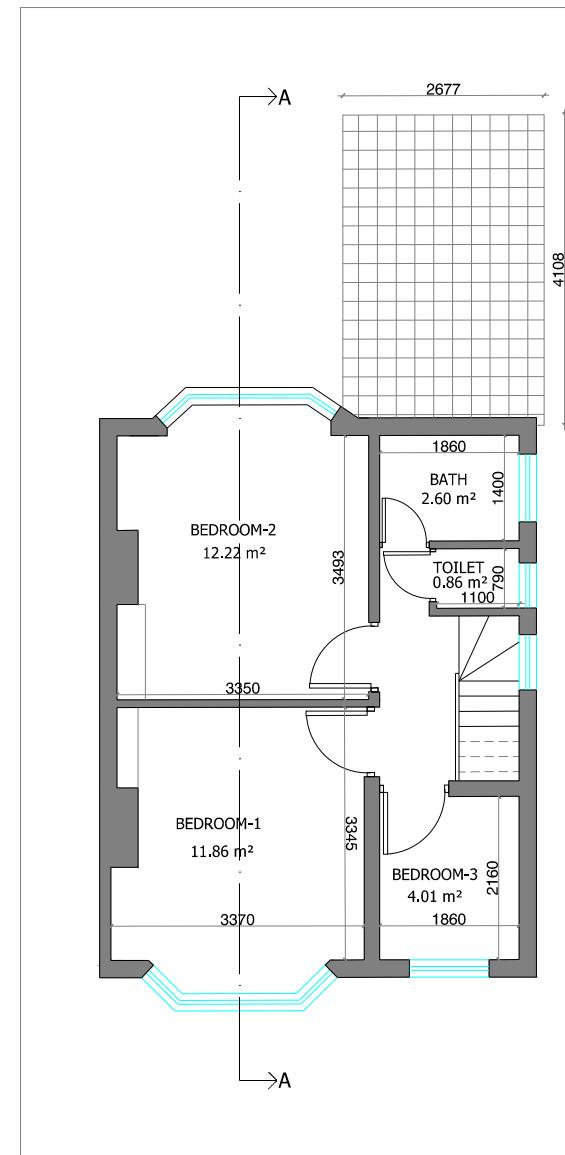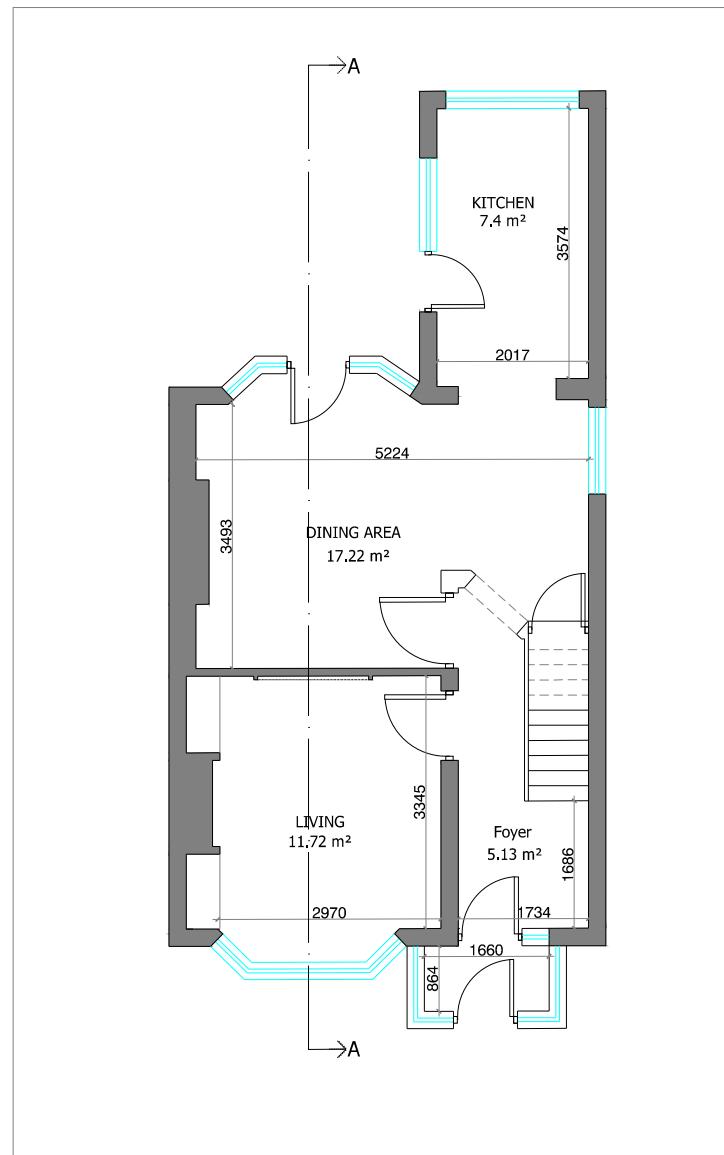

PROJECT DESCRIPTION:

PROPOSED REAR EXTENSION AT 58 WALTHAM AVENUE, HAYES, LONDON, UB3 1TB.

 

SCALE 1:100

Date: 12-07-2023

Drawing No: AA58WA04

Revision No: -

Scale: 1:100 @ A3




TITLE : EXISTING FLOOR PLAN

Project Status: Planning

Site Location:


58 WALTHAM AVENUE, HAYES,  
LONDON, UB3 1TB.

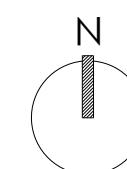

NOTE:

All Measurements to be checked on site before any building work commences. Discrepancy amendments should be made and informed to relevant party. Location of structural components to be confirmed by Structural Engineer. All works carried out according to Building Regulations. For Planning Purposes only.


© Active Architecture.

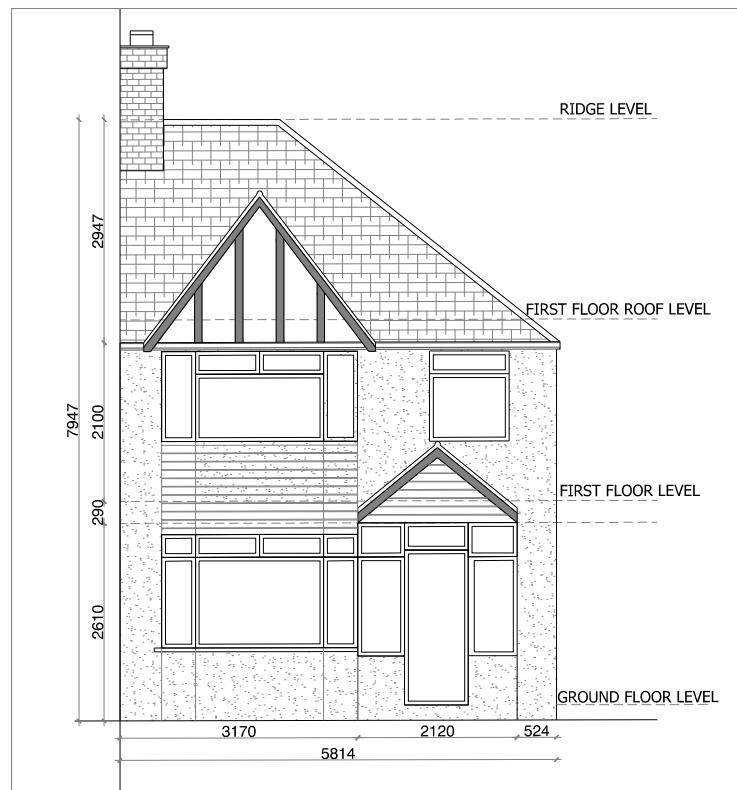


EXISTING FRONT ELEVATION



EXISTING RIGHT SIDE ELEVATION

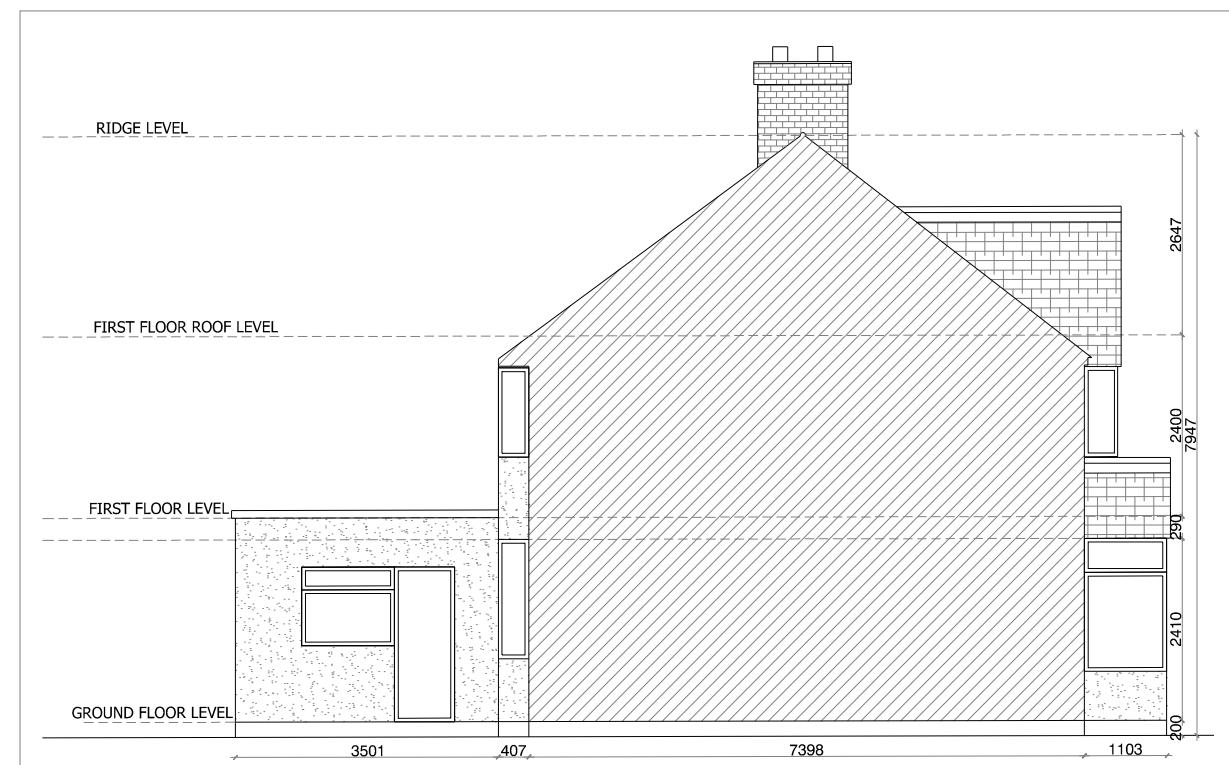


EXISTING LEFT SIDE ELEVATION

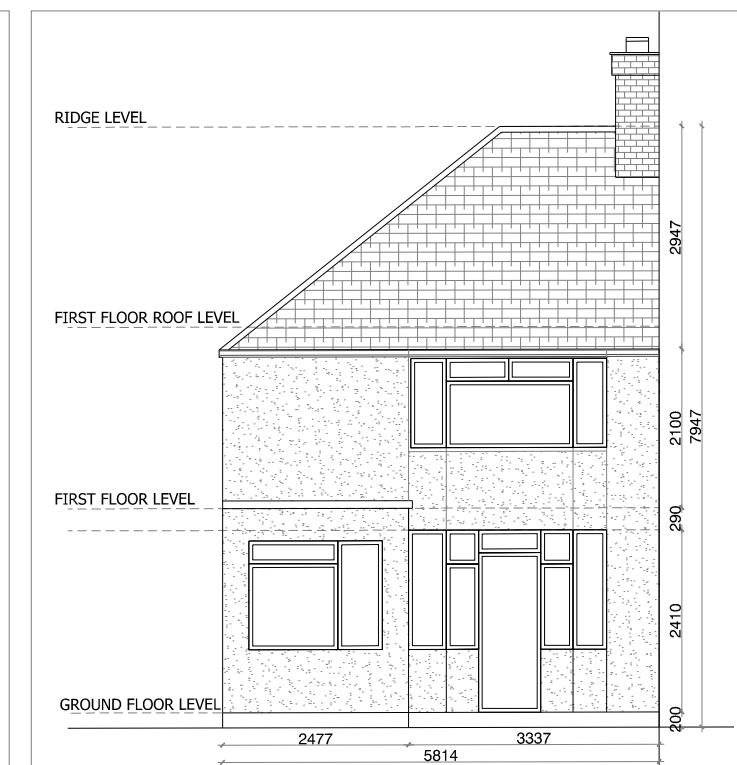

EXISTING REAR ELEVATION

PROJECT DESCRIPTION:

PROPOSED REAR EXTENSION AT 58 WALTHAM AVENUE, HAYES, LONDON, UB3 1TB.

 

SCALE 1:100

Date: 12-07-2023

Drawing No: AA58WA05

Revision No: -

Scale: 1:100 @ A3



TITLE : EXISTING ELEVATION

Project Status: Planning


Site Location:

58 WALTHAM AVENUE, HAYES,  
LONDON, UB3 1TB.

NOTE:

All Measurements to be checked on site before any building work commences. Discrepancy amendments should be made and informed to relevant party. Location of structural components to be confirmed by Structural Engineer. All works carried out according to Building Regulations. For Planning Purposes only.


© Active Architecture.

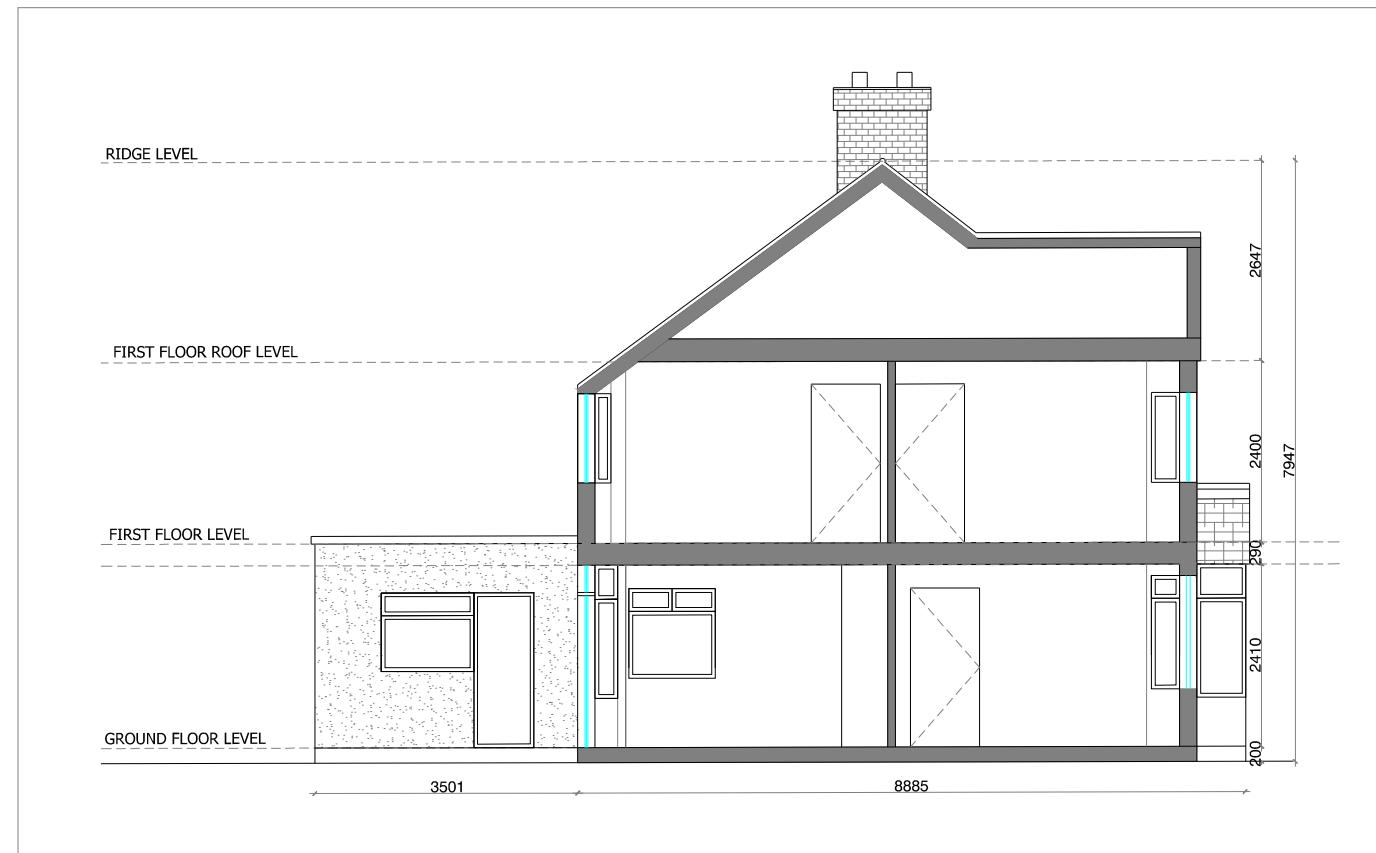

EXISTING SECTION-AA

PROJECT DESCRIPTION:

PROPOSED REAR EXTENSION AT 58 WALTHAM AVENUE, HAYES, LONDON, UB3 1TB.

 

SCALE 1:100

Date: 12-07-2023

Drawing No: AA58WA06

Revision No: -

Scale: 1:100 @ A3




TITLE : EXISTING SECTION

Project Status: Planning

Site Location:


58 WALTHAM AVENUE, HAYES,  
LONDON, UB3 1TB.

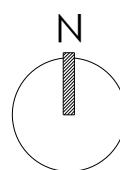


NOTE:

All Measurements to be checked on site before any building work commences. Discrepancy amendments should be made and informed to relevant party. Location of structural components to be confirmed by Structural Engineer. All works carried out according to Building Regulations. For Planning Purposes only.


© Active Architecture.

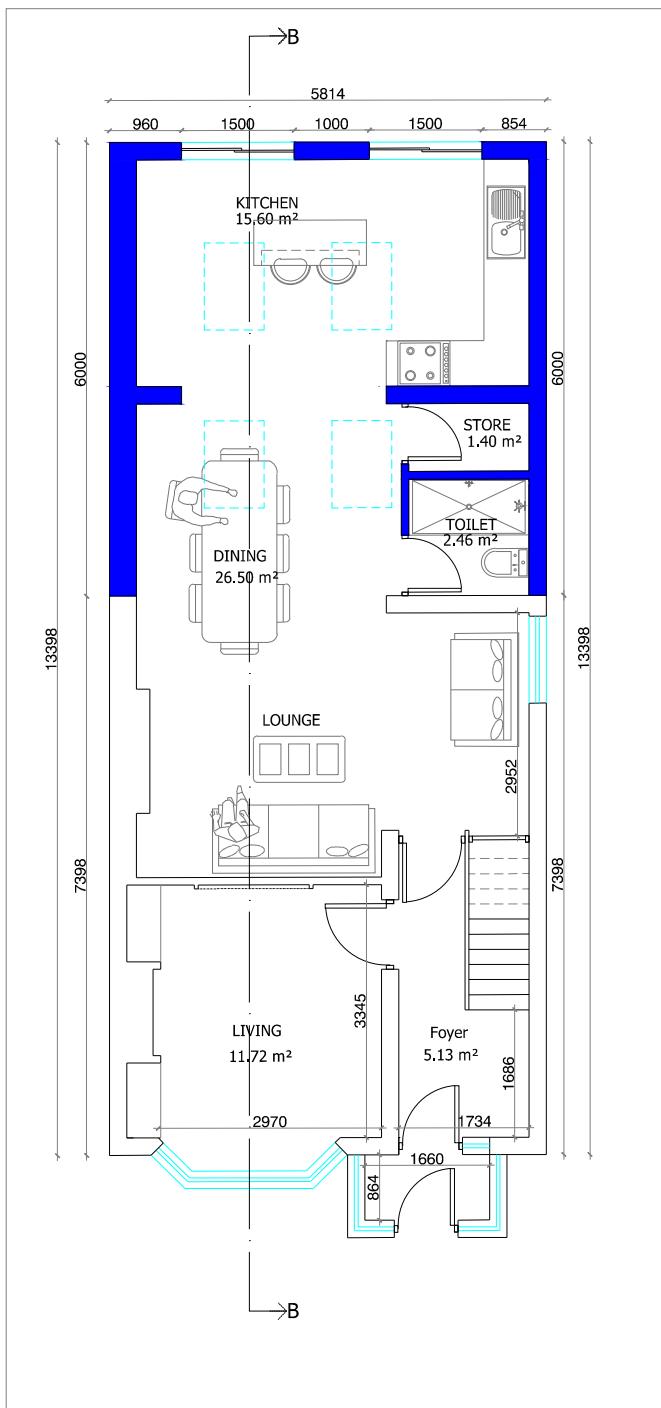

PROPOSED GROUND FLOOR PLAN

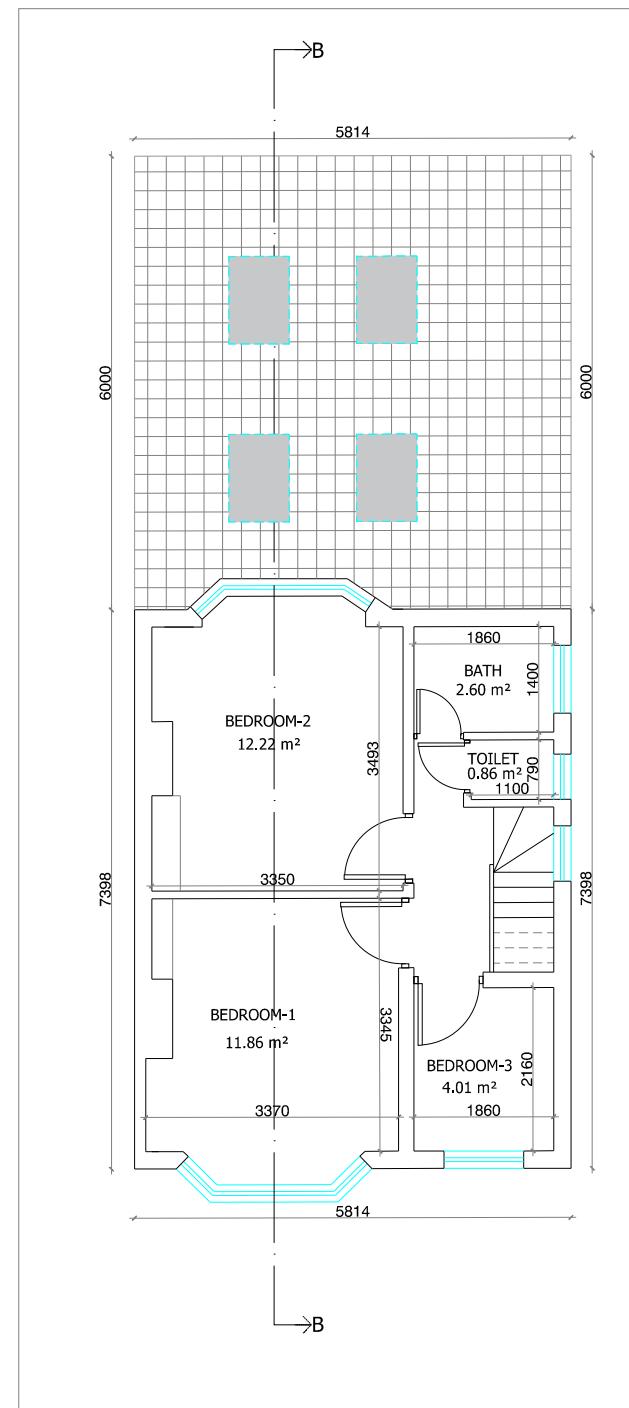


PROPOSED FIRST FLOOR PLAN

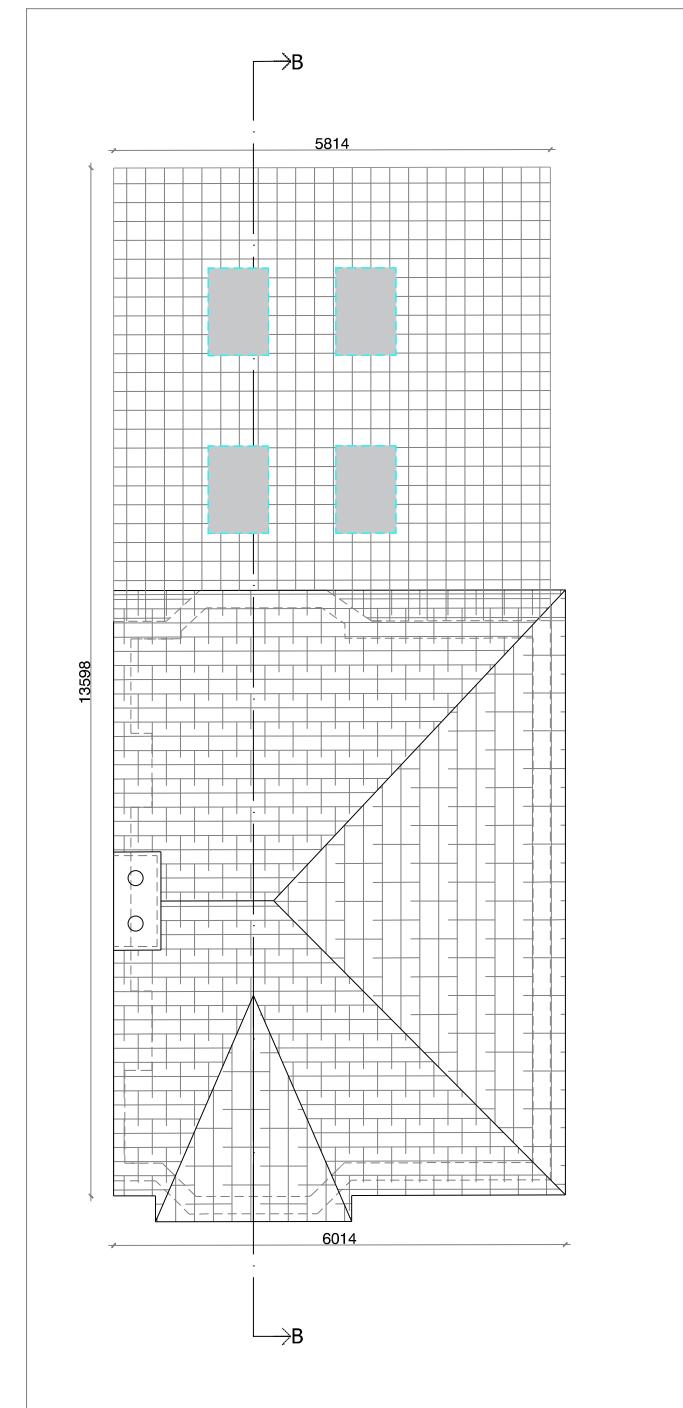

PROPOSED ROOF PLAN

PROJECT DESCRIPTION:

PROPOSED REAR EXTENSION AT 58 WALTHAM AVENUE, HAYES, LONDON, UB3 1TB.

 

SCALE 1:100

Date: 12-07-2023

Drawing No: AA58WA07

Revision No: -

Scale: 1:100 @ A3




TITLE : PROPOSED FLOOR PLAN

Project Status: Planning

Site Location:




58 WALTHAM AVENUE, HAYES,  
LONDON, UB3 1TB.

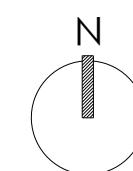

NOTE:


All Measurements to be checked on site before any building work commences. Discrepancy amendments should be made and informed to relevant party. Location of structural components to be confirmed by Structural Engineer. All works carried out according to Building Regulations. For Planning Purposes only.

© Active Architecture.

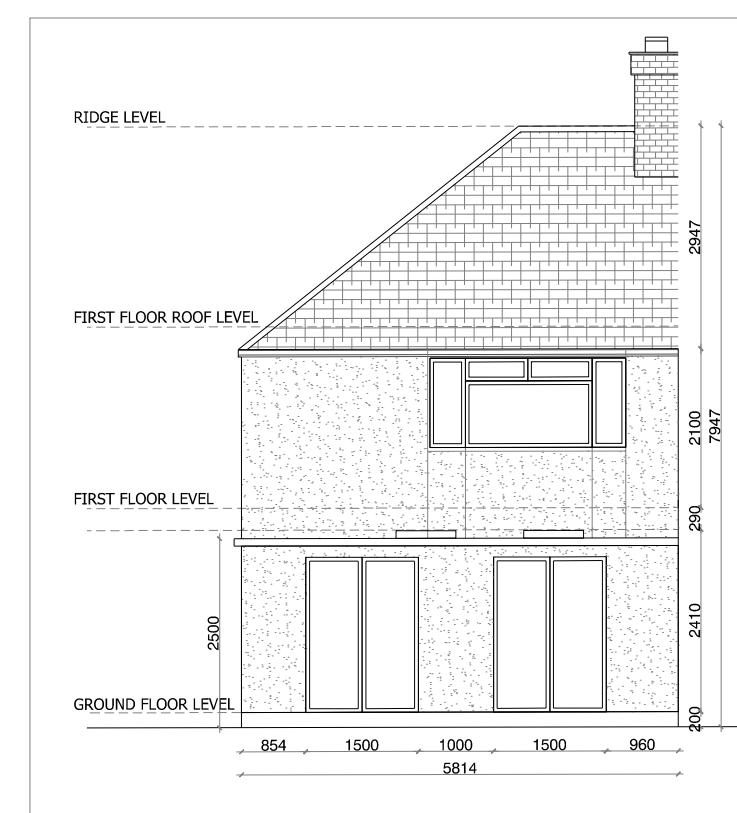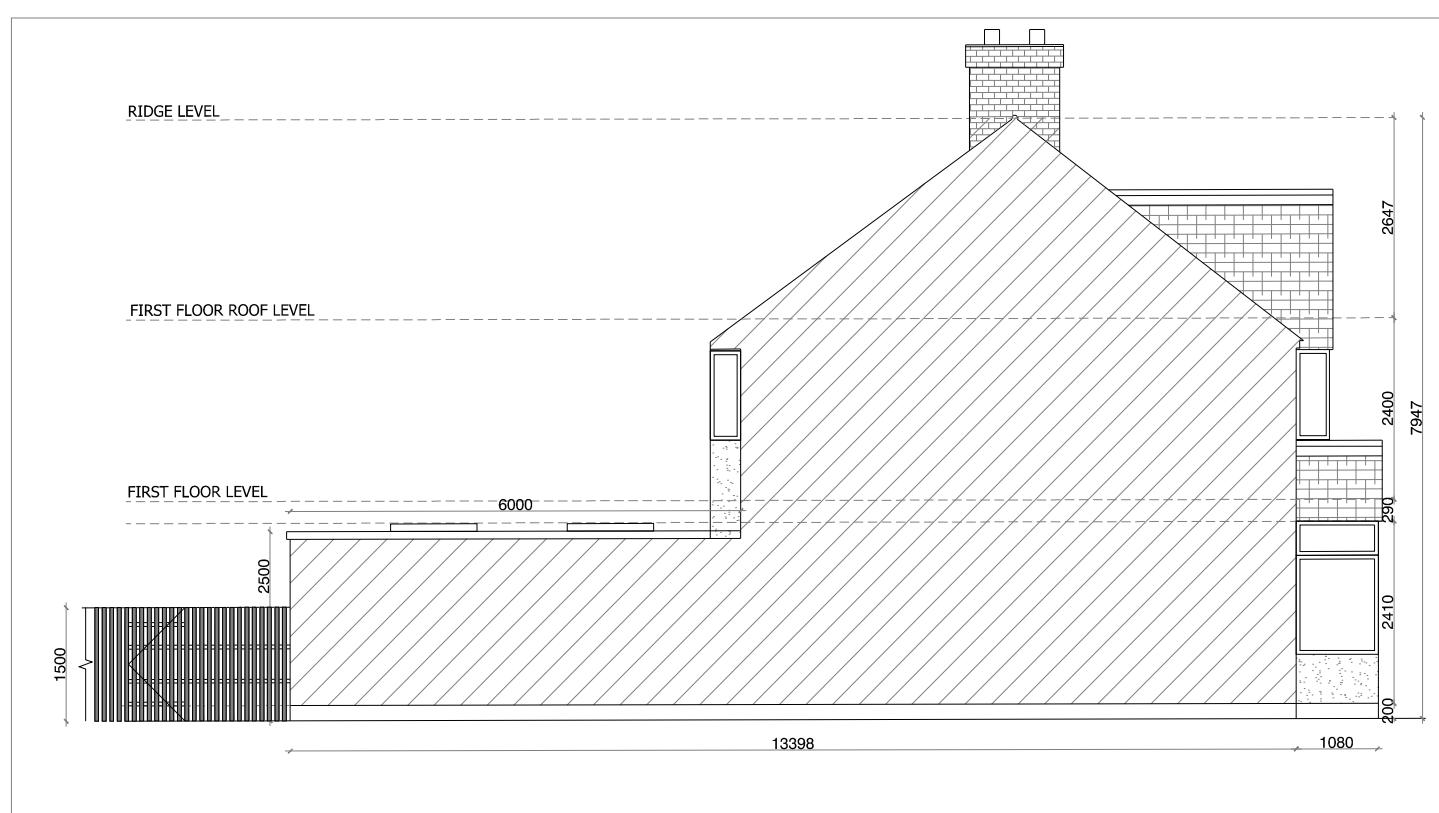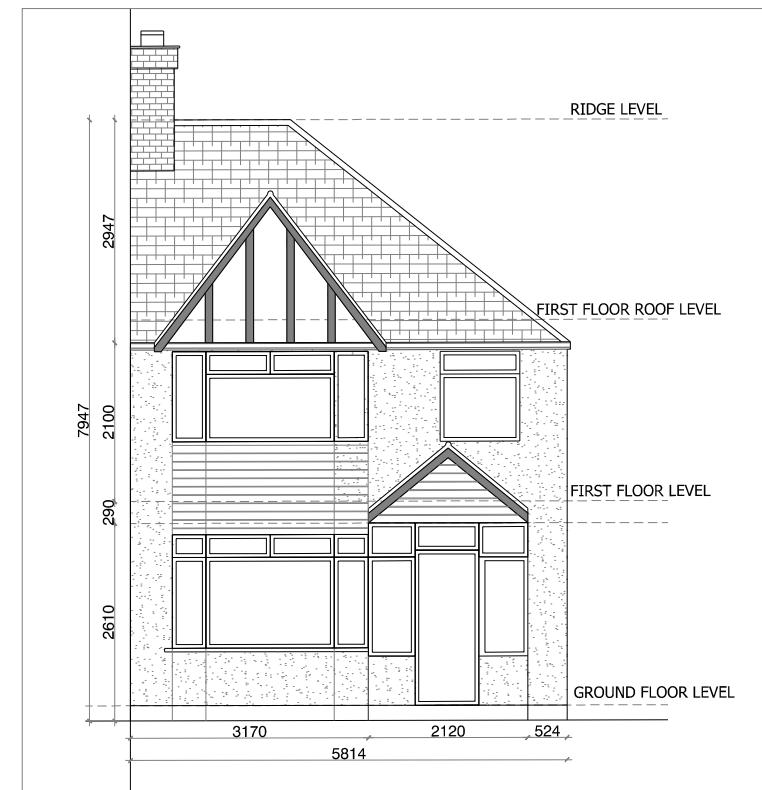

PROJECT DESCRIPTION:

**PROPOSED REAR EXTENSION AT 58 WALTHAM AVENUE, HAYES, LONDON, UB3 1TB.**

 

Date: 12-07-2023

Drawing No: AA58WA08

Revision No: -

Scale: 1:100 @ A3



TITLE : PROPOSED ELEVATION

Project Status: Planning

Site Location:

58 WALTHAM AVENUE, HAYES,  
LONDON, UB3 1TB.

NOTE:

All Measurements to be checked on site before any building work commences. Discrepancy amendments should be made and informed to relevant party. Location of structural components to be confirmed by Structural Engineer. All works carried out according to Building Regulations. For Planning Purposes only.


© Active Architecture.



PROPOSED SECTION-BB

PROJECT DESCRIPTION:

PROPOSED REAR EXTENSION AT 58 WALTHAM AVENUE, HAYES, LONDON, UB3 1TB.

 

SCALE 1:100

Date: 12-07-2023

Drawing No: AA58WA09

Revision No: -

Scale: 1:100 @ A3



TITLE : PROPOSED SECTION

Project Status: Planning

Site Location:

58 WALTHAM AVENUE, HAYES,  
LONDON, UB3 1TB.

NOTE:

All Measurements to be checked on site before any building work commences. Discrepancy amendments should be made and informed to relevant party. Location of structural components to be confirmed by Structural Engineer. All works carried out according to Building Regulations. For Planning Purposes only.

© Active Architecture.