


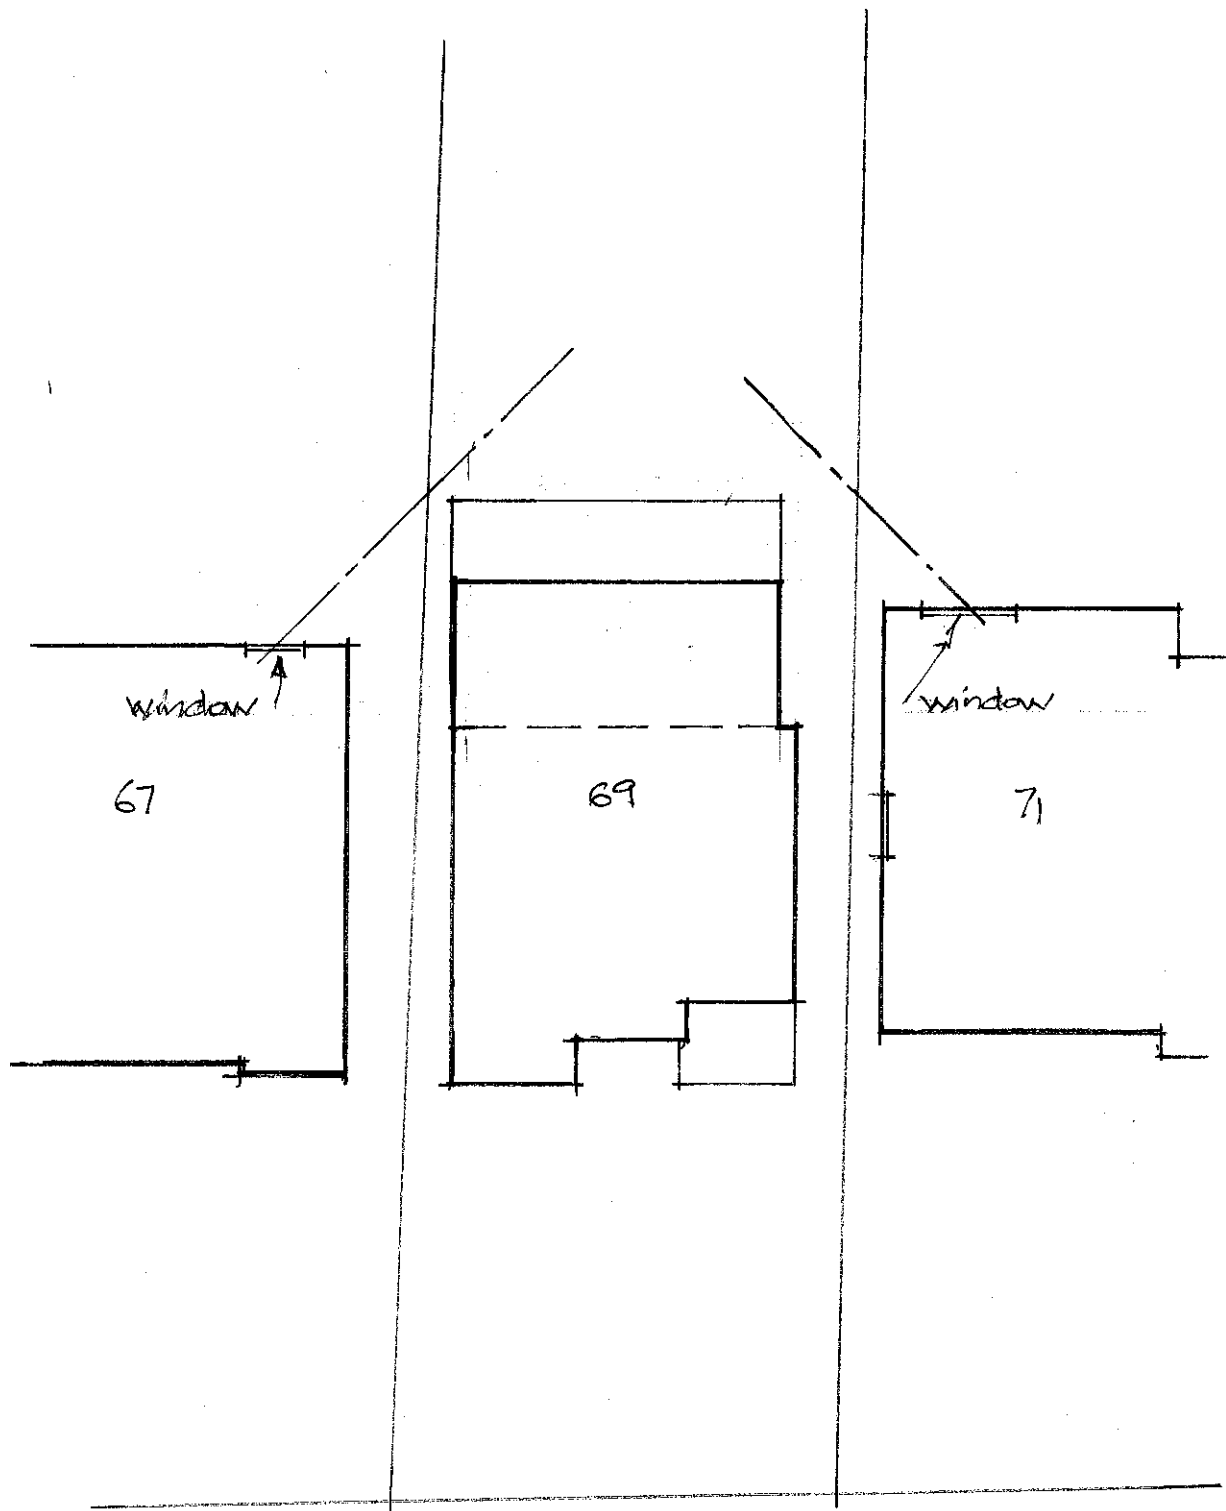

SITE PLAN 1:200

PROPOSED EXTENSION 69 WARREN ROAD

ICKENHAM UB10 8AD

DWG NO 2022/1163/11^B

REV B 17 JAN 24 WIDTH REDUCED
REV A 22 NOV 23 SCHEME REDUCED.

Jeff Powell CIAT

07813 643997

jeff@jeffspowell.co.uk