


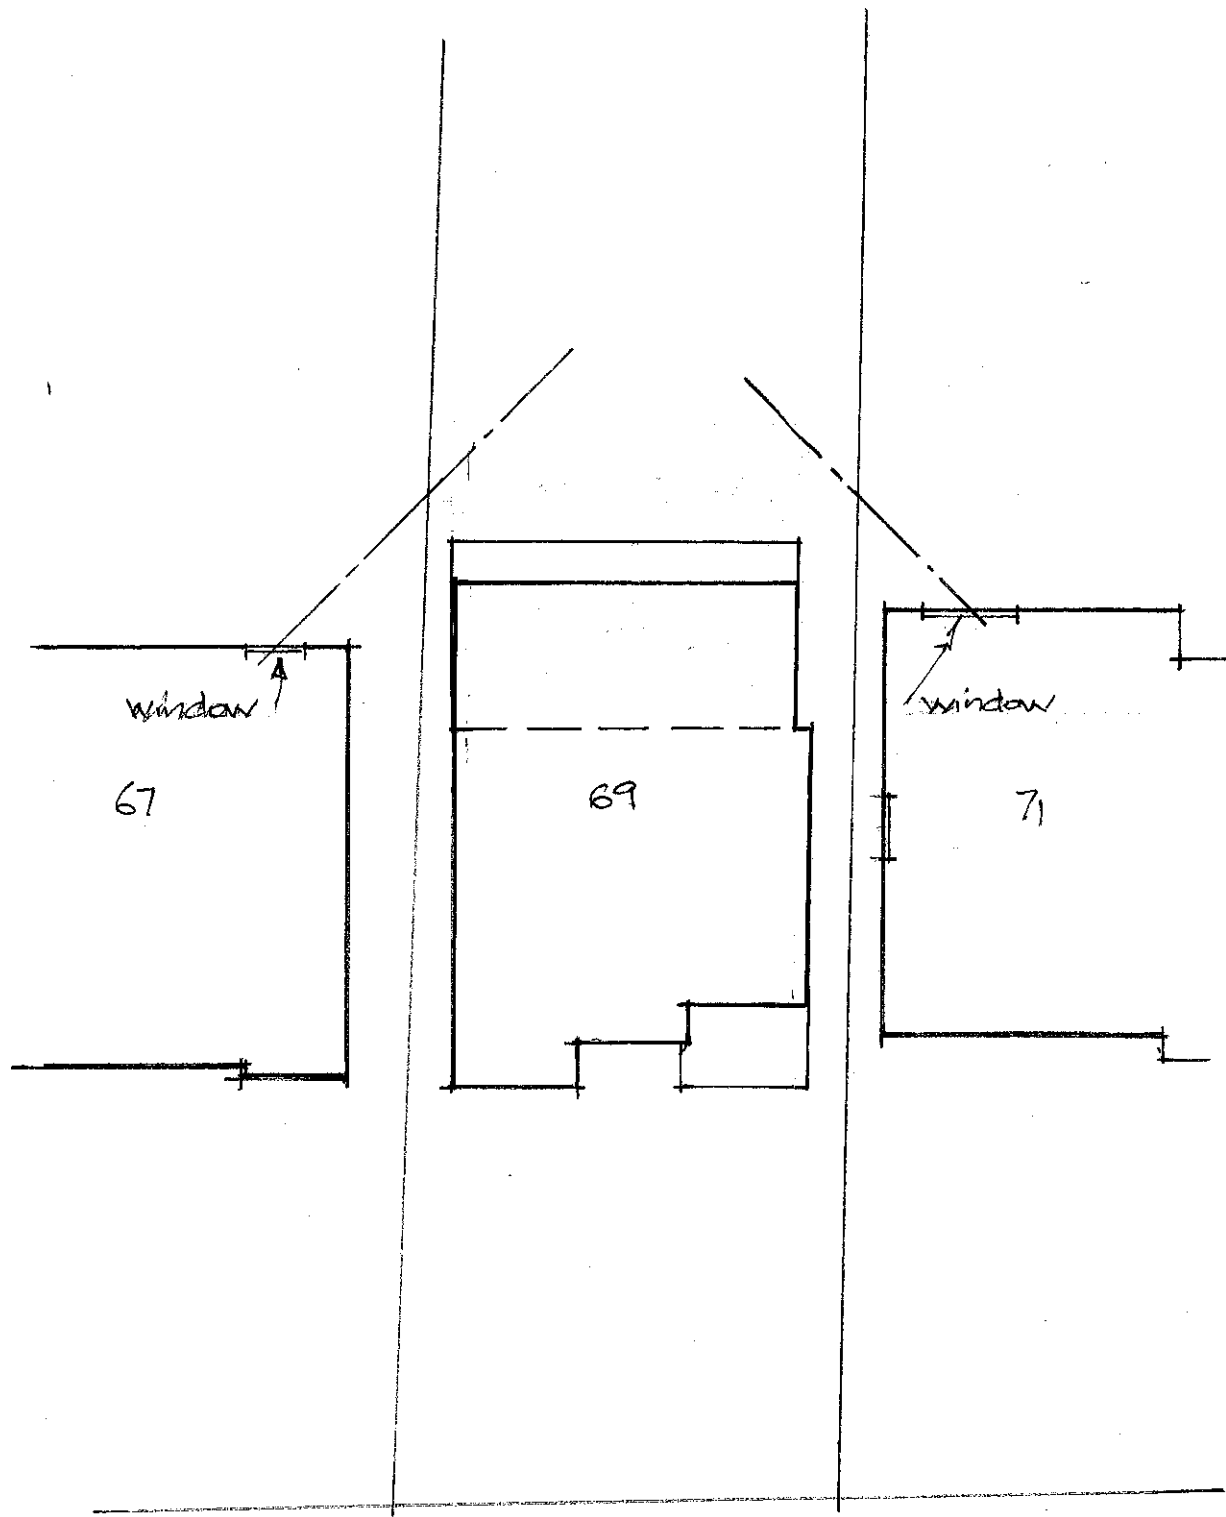

SITE PLAN 1:200

PROPOSED EXTENSION 81 WARREN ROAD

ICKENHAM UB10 8AD

DWG NO 2022/1163/11<sup>C</sup>

REV C 22 MAY 24 G.F. REDUCED

REV B 17 JAN 24 WIDTH REDUCED

REV A 22 NOV 23 SCHEME REDUCED.

JEFF POWELL CIAT

07813 643917

jeff@jeffpowell.co.uk