

Contact:
Email: rabinkhadka@hotmail.co.uk,
Cell: 044 + 078 3293 8374
Web site: www.bluearchdesign.co.uk

Notes:
© 2024 Blue Architecture Limited.
All rights reserved.
All drawings are for the purpose of gaining
Planning Permission approval only.
All written dimensions to be taken in
preferences to scaled dimensions.

Rev.	Description	By	Ckd	Date

Client:
Mrs. Belkes Akter.




Project:
Part Single part Double storey rear extension,
external Alteration And Demolish existing
Rear Extension.

Location:
25 Marvel Avenue, Hayes,
Middlesex, UB4 0QR.

Status:
PLANNING

Title:
Existing and Proposed Ground Floor plans.

Drawn by:	Str. Et.	Checked by:
L.p	---	R.k
Project no: BAL-1459	Sheet Size A3	Sheet no.
Date: 15/12/2024	Scale: 1:100	01

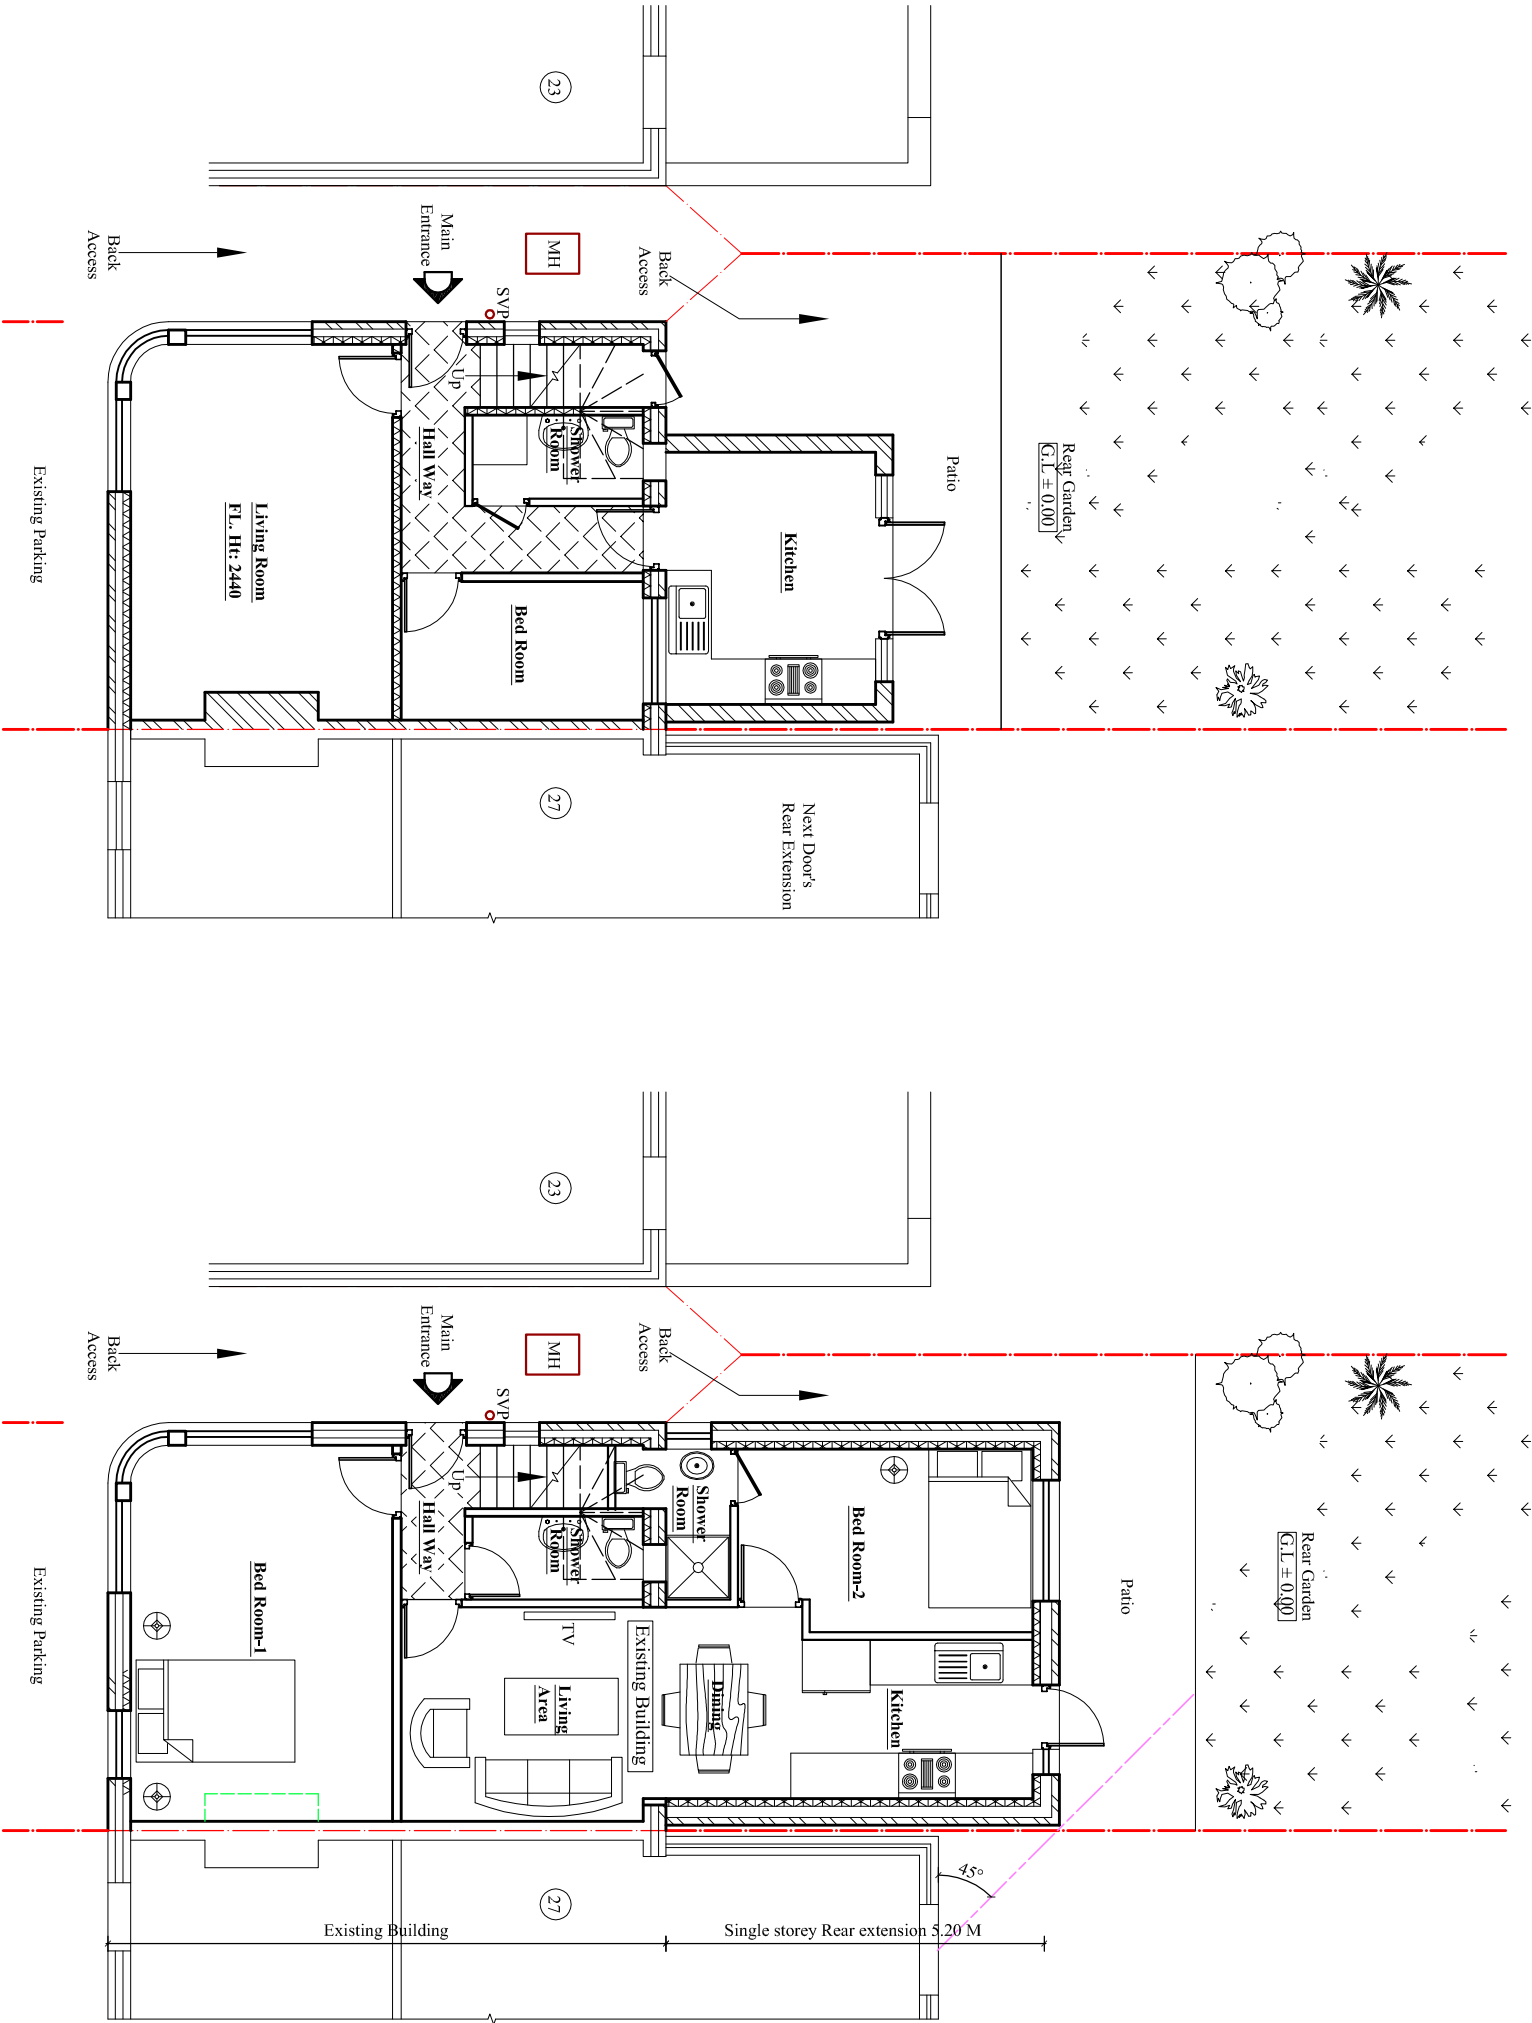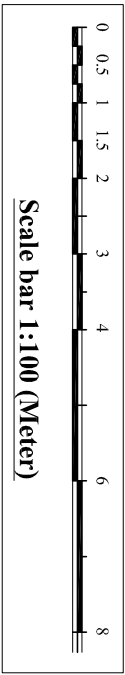 

Existing Ground Floor Plan
Scale:1:100

Proposed Ground Floor Plan
Scale:1:100