



Scale bar 1:100 (Meter)

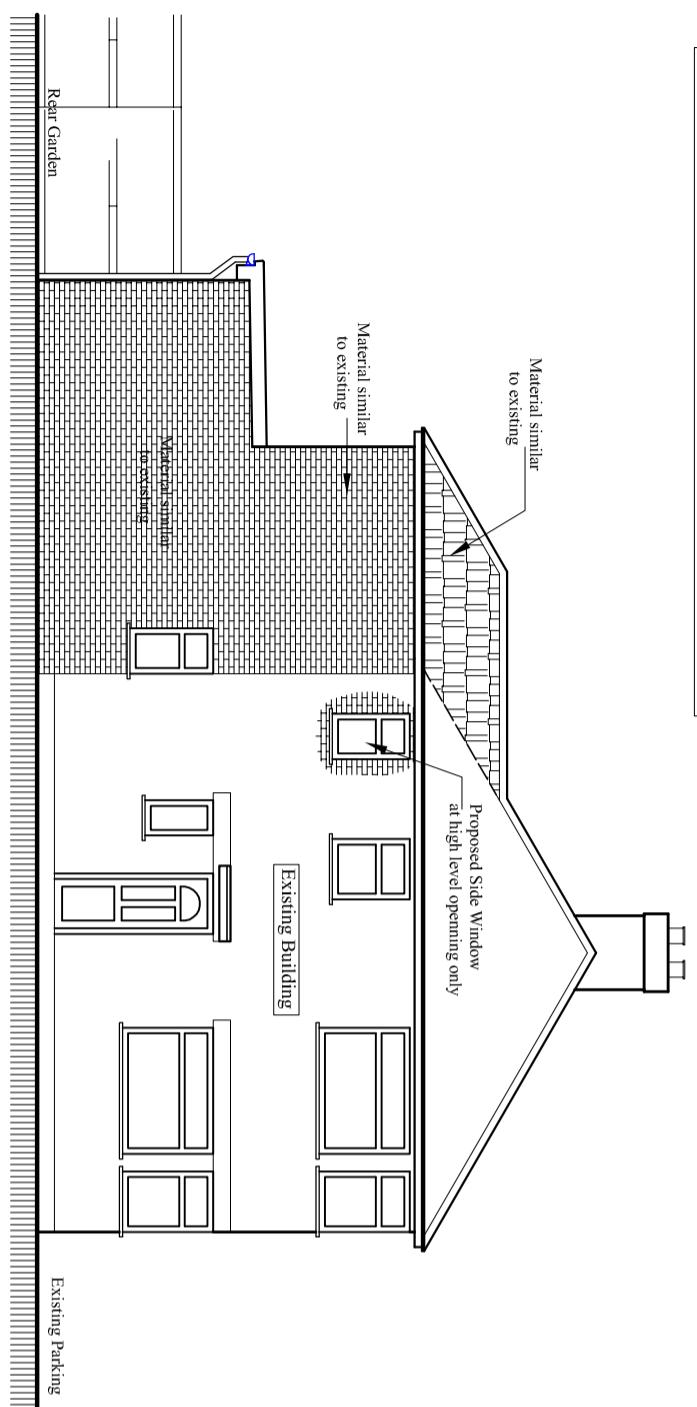


Proposed East Elevation

Scale:1:100

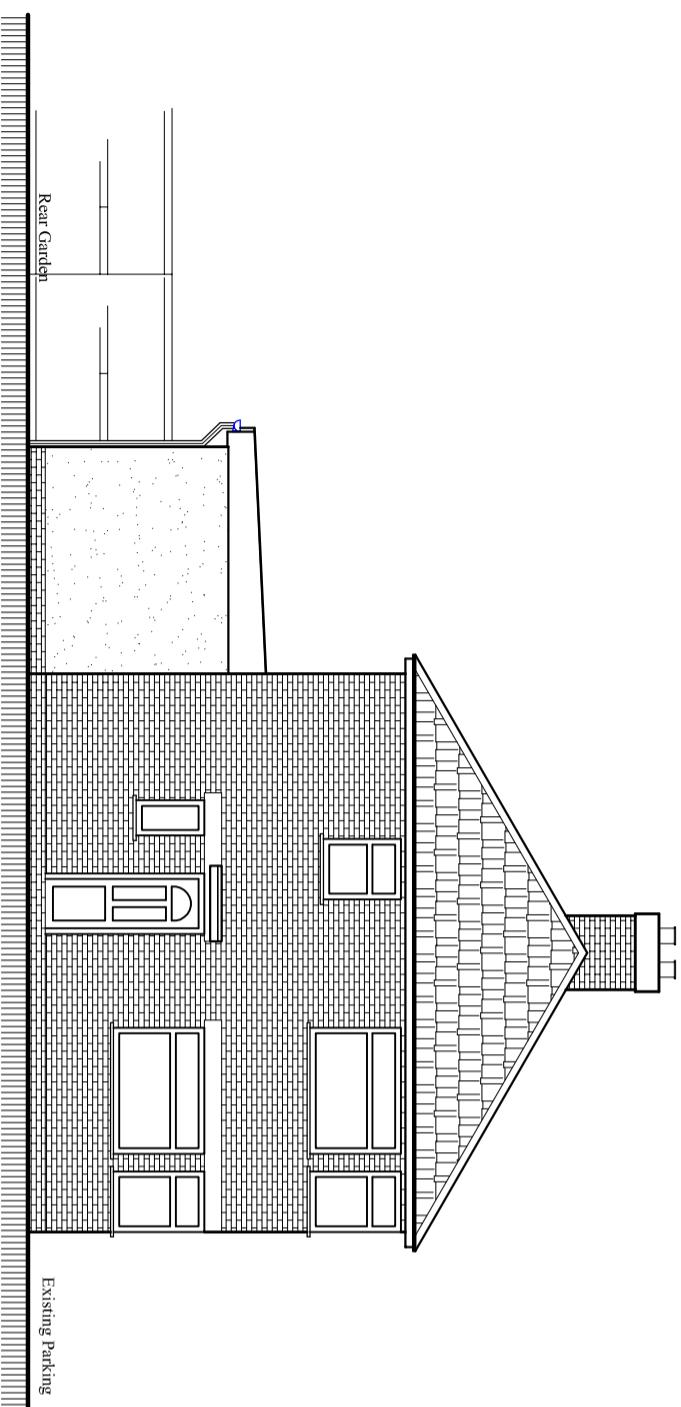


Existing East Elevation

Scale:1:100

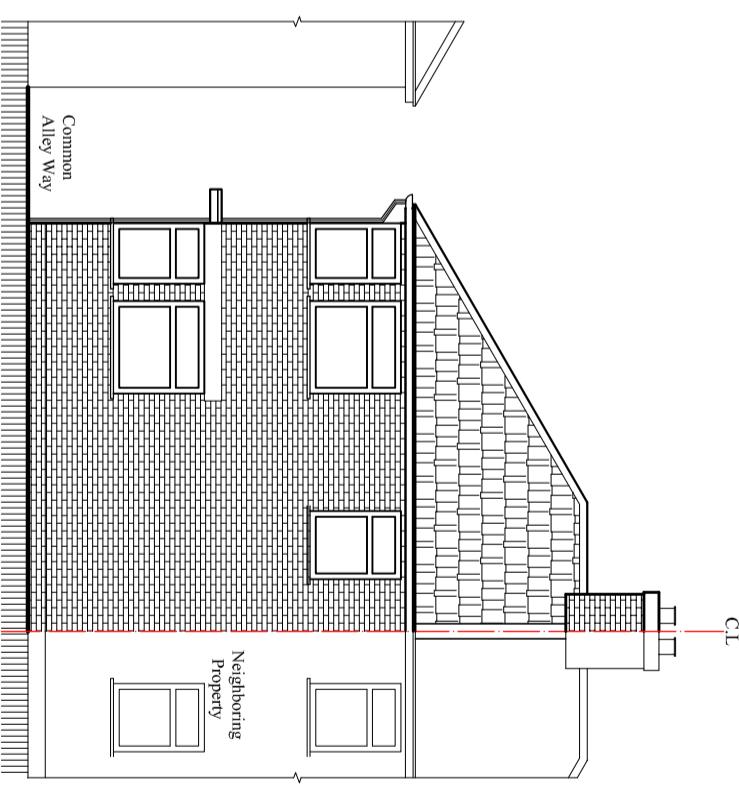

Proposed North Elevation

Scale:1:100

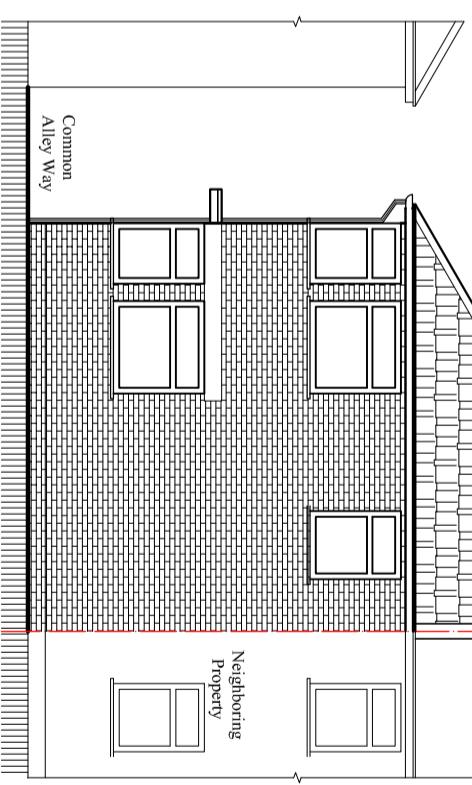

Existing North Elevation

Scale:1:100

Client:
Mrs. Belkes Akter.

Project:

Part Single part Double storey rear extension, external Alteration And Demolish existing Rear Extension.

Location:
25 Marvel Avenue, Hayes, Middlesex, UB4 0QR.

Status:
PLANNING

Title:
Existing and Proposed Elevations-2.

Drawn by:	Str. Er.	Checked by:
L.p	---	R.k
Project no:	Sheet Size	Sheet no.
BAL-1459	A3	
Date:	Scale:	
15/12/2024	1:100	
05		

BLUE ARCHITECTURE LIMITED
Consulting Architects, Engineers and Interiors,
102 Dorchester Way, Hayes, Middlesex,
UB4 0HY, London.
Contact:
Email: rabinikhadka@hotmail.co.uk,
Cell: 044 + 078 3293 8374
Web site: www.bluearcdesign.co.uk

Notes:
© 2024 Blue Architecture Limited.
All rights reserved.
All drawings are for the purpose of gaining
Planning Permission approval only.
All written dimensions to be taken in
preferences to scaled dimensions.