


Note: This Drawing is for planning purpose and should not be used for construction.  
All dimensions should be confirmed on site and any deviation should be reported back to designer.

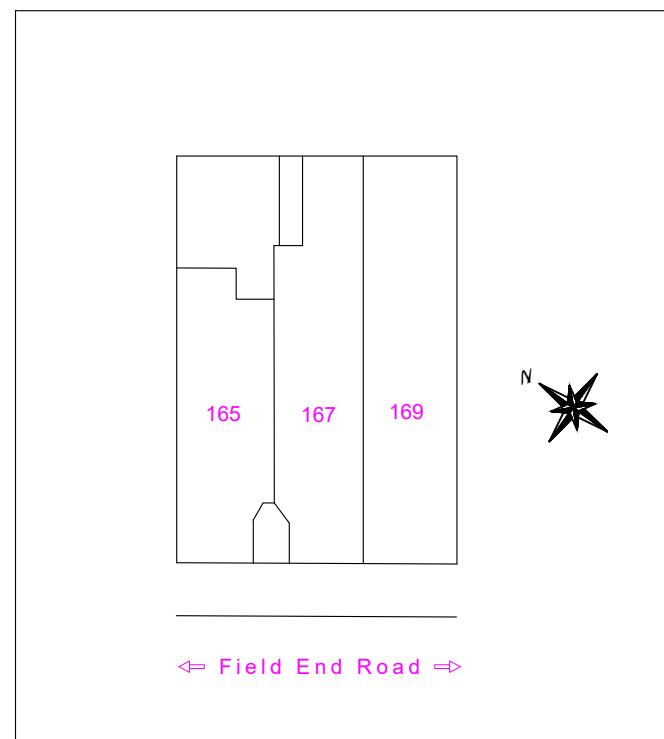

<b>Proposed Development:</b> Retrospective application for Flue Outlet	<b>Site Address:</b> 167 Field End Road Pinner HA5 1QL	<b>Revisions:</b> <table border="1"> <tr> <th>Rev</th> <th>Date</th> <th>Description</th> </tr> <tr> <td>A</td> <td>02/04/2024</td> <td></td> </tr> <tr> <td></td> <td></td> <td></td> </tr> <tr> <td></td> <td></td> <td></td> </tr> <tr> <td></td> <td></td> <td></td> </tr> </table>	Rev	Date	Description	A	02/04/2024											<b>Drawing Description:</b> Site plan & Location Plan  <b>Drawing No:</b> ART/2024/RE167FER/SPLP	Scale: 1:500, 1:1250 Paper Size: A3 Sheet No: 5 of 5   Scale: 1:500 0 5 10 15 20M   0 25 50M	ART CONSULTANTS (UK) LTD 113 LONG LANE STANWELL TW19 7AL M:07960071377 E: ARTCONSULTANTSUK@GMAIL.COM
Rev	Date	Description																		
A	02/04/2024																			