


AMENDMENTS	DATE	REV
------------	------	-----

Dimensions, areas and levels where given are only approximate and subject to site survey. All dimensions are to be checked on site. Figure dimensions only are to be taken from this drawing. This drawing is to be used in conjunction with all relevant constraints and/or specialist drawings/documents and any discrepancies or variations are to be notified to the architect before work commences. This drawing is copyright and remains the property of the Architect.

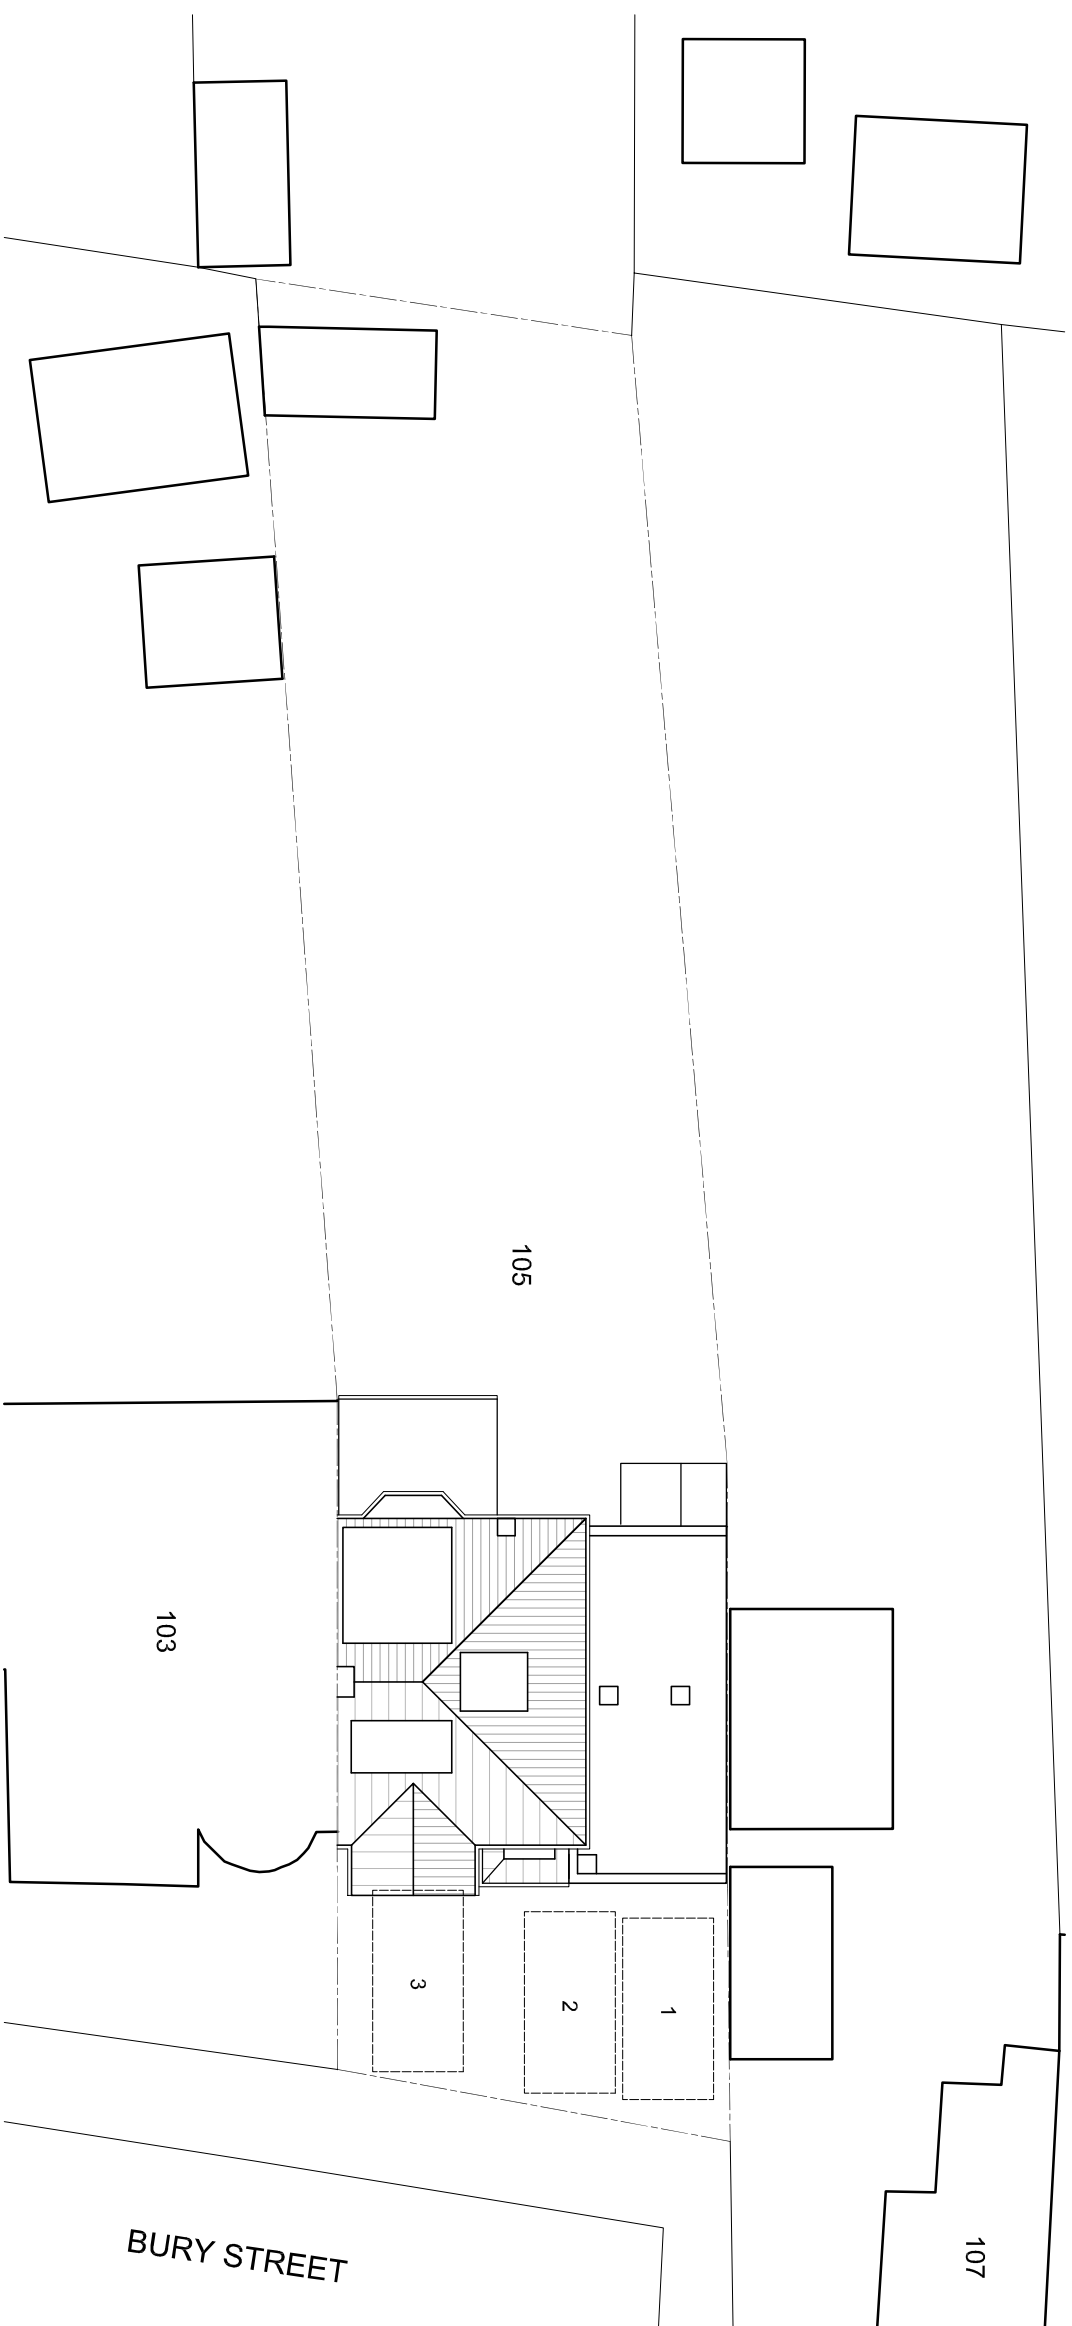

bernard murray design
chartered architect

WWW.BMURRAYDESIGN.CO.UK
13 MERRYFIELDS, UXBRIDGE, MIDDLESEX UB82B
TEL: 07966 471714 EMAIL: BMURRAYDESIGN@YAHOO.CO.UK

PROJECT
105 BURY STREET
RUISLIP
HA4 7TF

CLIENT
COLIN SKINNER

**DRAWING
SITE PLAN**

SCALE	1:200 @ A3	DRAWING NUMBER	1
DATE	OCT 2024	1220-9	
DRAWN	BM		