

GARAGE

CONSERVATORY

KITCHEN

ENTRANCE

LIVING

LOUNGE

GROUND FLOOR (EXISTING)




SINGLE STOREY REAR EXTENSION AT
15 STAR ROAD, HILLINGDON

SCALE: 1:50 DATE: JUNE, '22
2023/105/01


SINGLE STOREY REAR EXTENSION AT
15 STAR ROAD, HILLINGDON

SCALE: 1:50 DATE: JUN, '22
2022/105/02


GROUND FLOOR (PROPOSED)

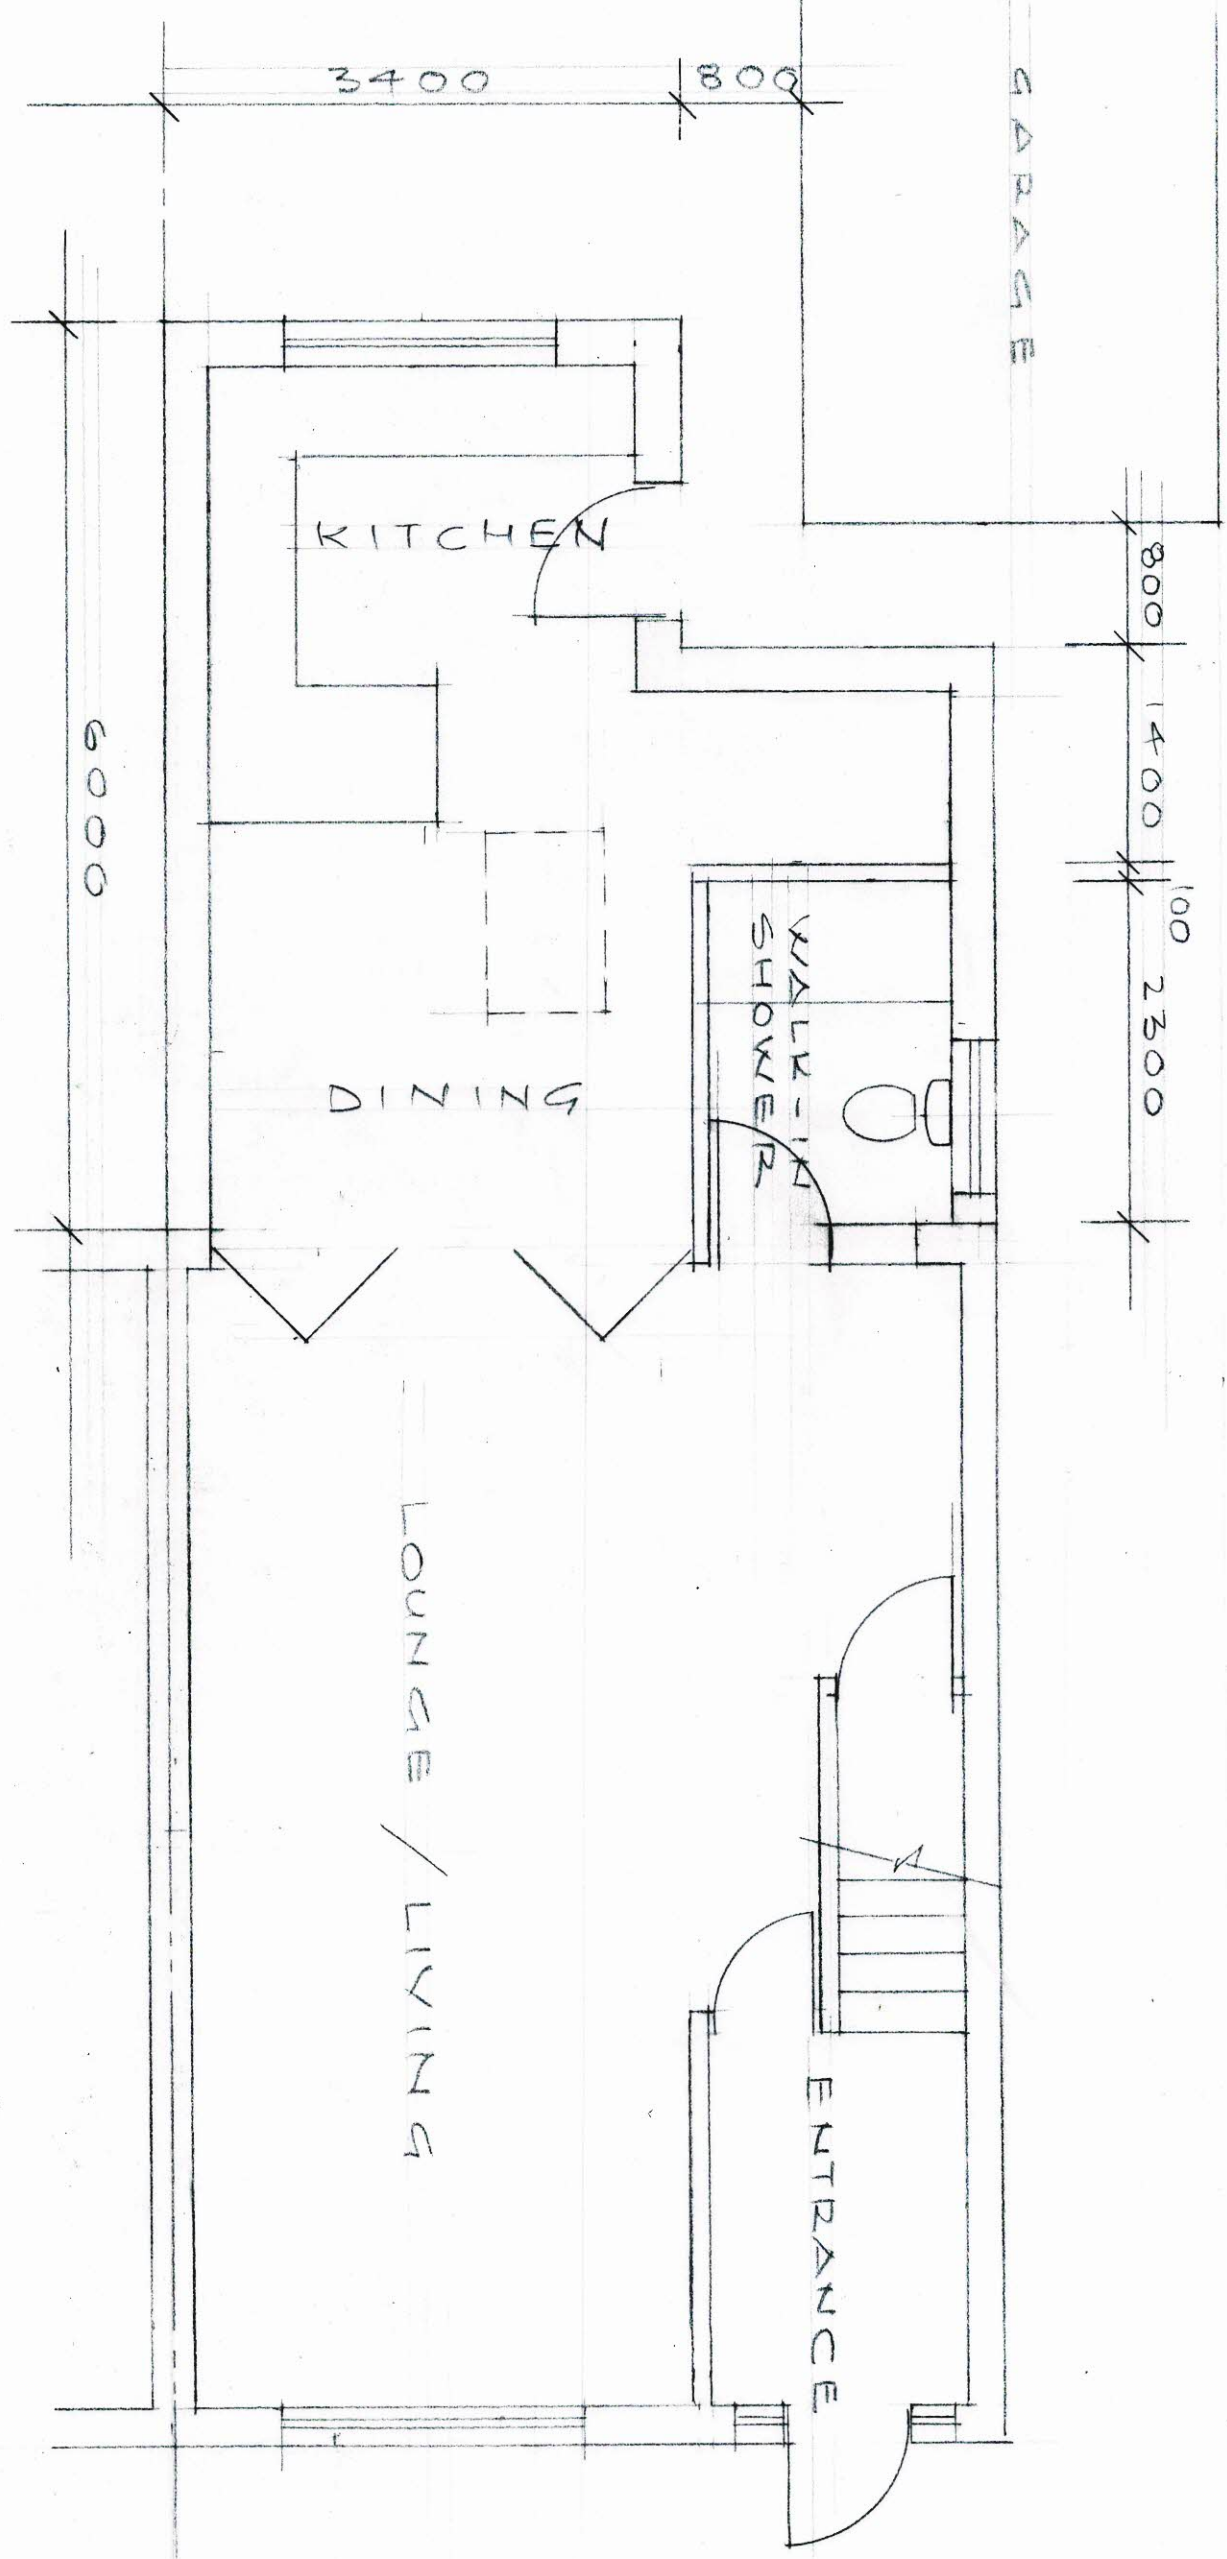


EXISTING ELEVATIONS

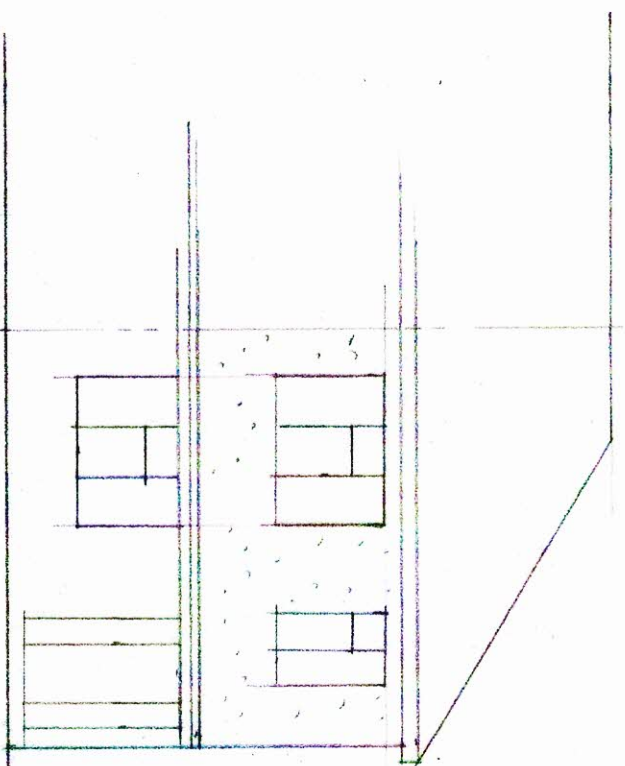

FRONT ELEVATION

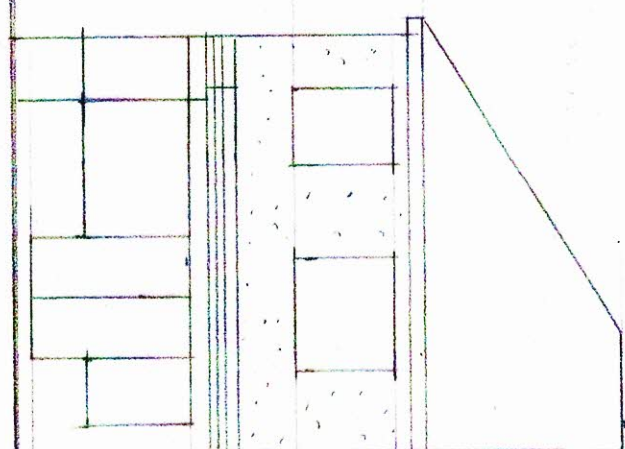


REAR ELEVATION

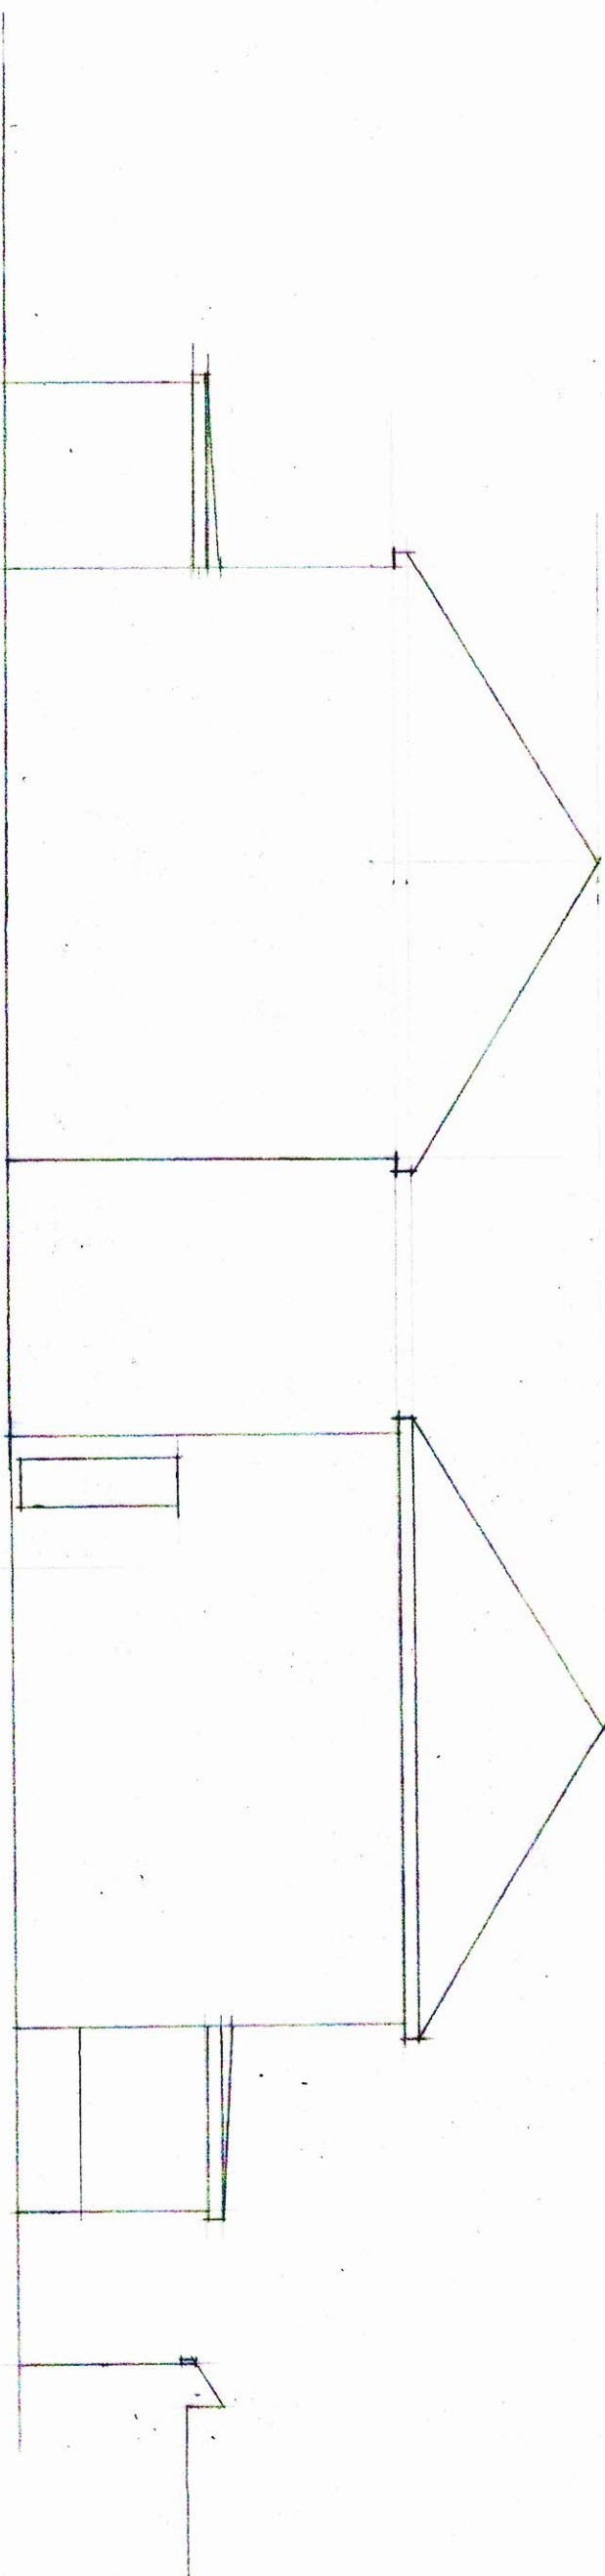

SIDE ELEVATION


SIDE ELEVATION

 


SINGLE STOREY REAR EXTENSION AT
15 STAR ROAD, HILLINGDON

SCALE: 1:100 DATE: JUN, 22
2022/105/03

PROPOSED ELEVATIONS

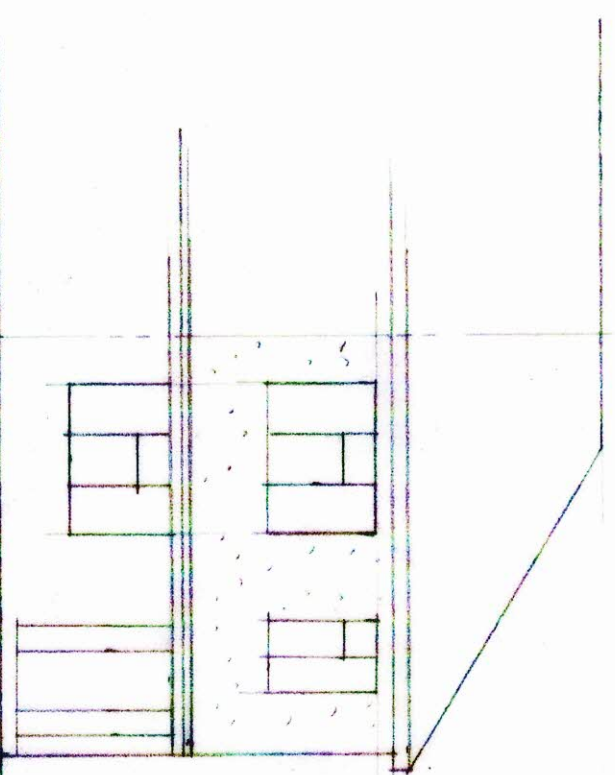

FRONT ELEVATION

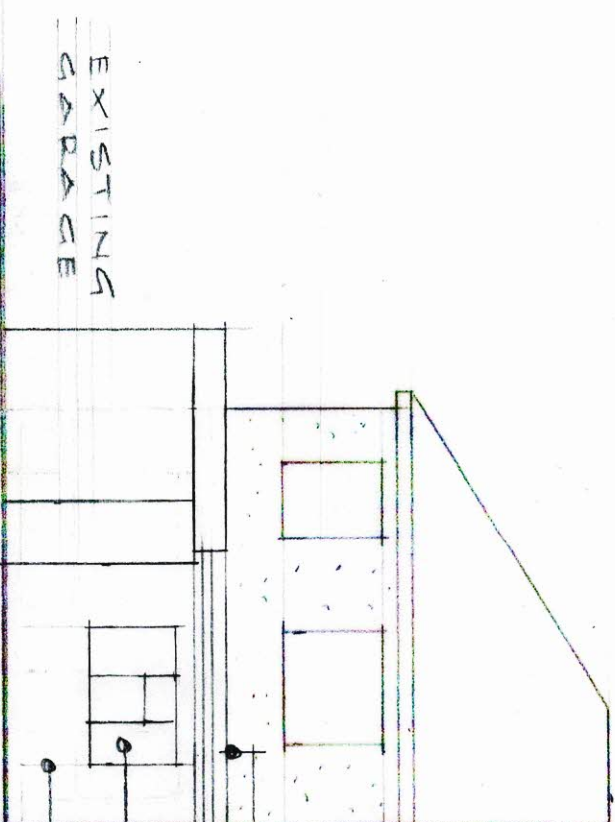


REAR ELEVATION

EXISTING
GARAGE


FLAT ROOF

NEW WINDOW TO MATCH
EXISTING

FINISH TO MATCH

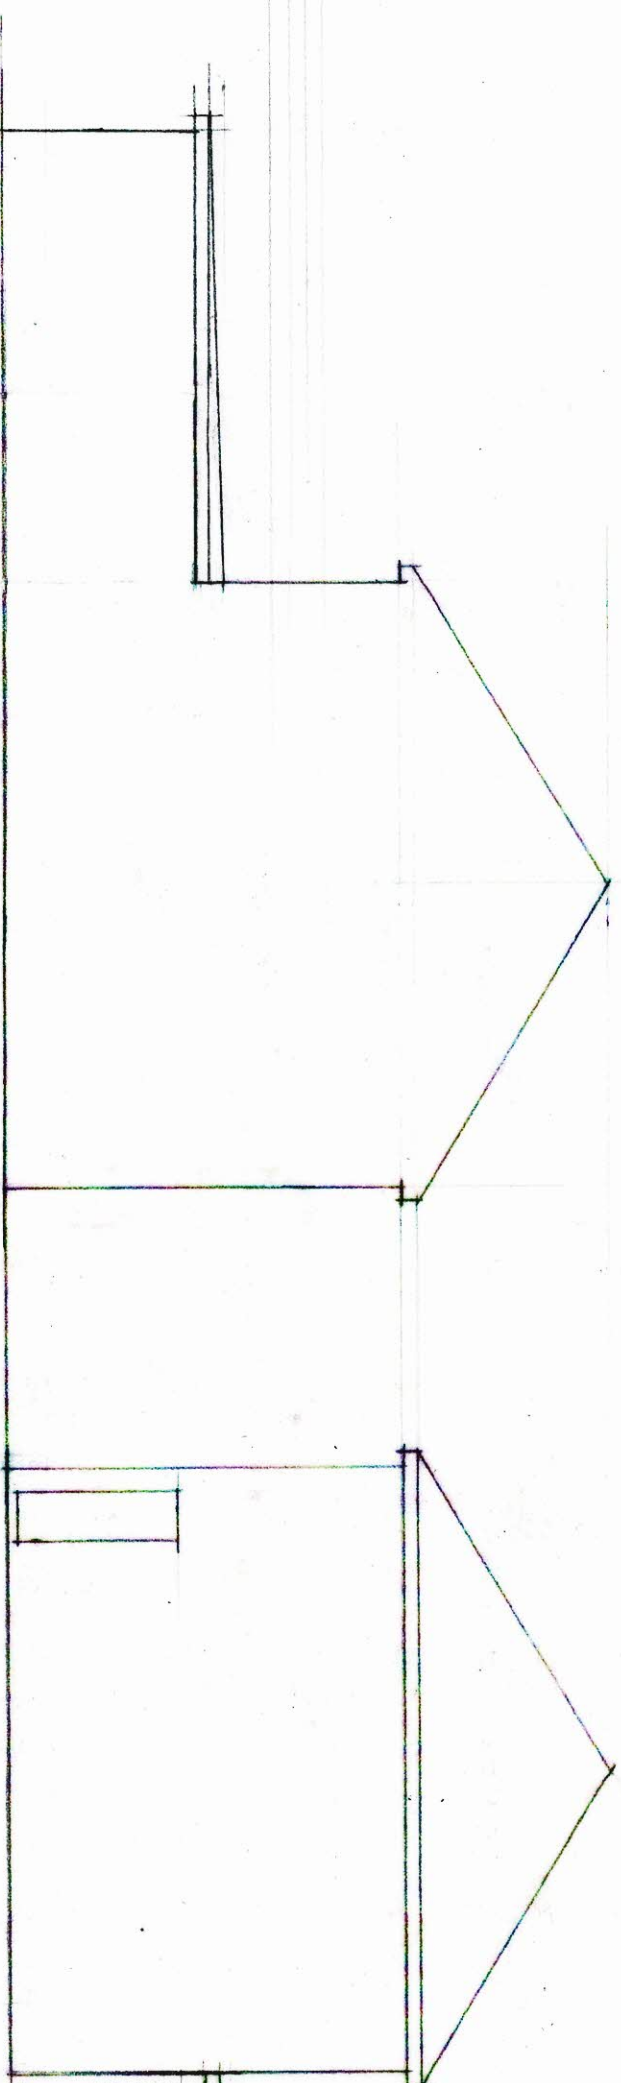

SIDE ELEVATION

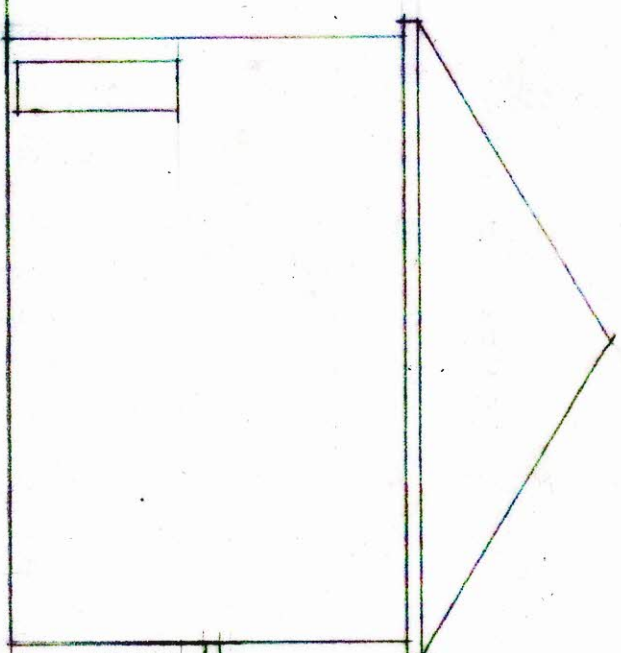

SIDE ELEVATION

NEW WINDOW
FINISH TO MATCH
FLAT ROOF



SINGLE STOREY REAR EXTENSION AT
15 STAR ROAD, HILLINGDON

SCALE: 1:100 DATE: JUN, '22
2022/105/04