

GARAGE

CONSERVATORY

KITCHEN

ENTRANCE

LIVING

LOUNGE

GROUND FLOOR (EXISTING)

SINGLE STOREY REAR EXTENSION AT
15 STAR ROAD, HILLINGDON


SCALE: 1:50 DATE: JUNE, '22
2022/105/01

SINGLE STOREY REAR EXTENSION AT
5 STAR ROAD, HILLINGDON


SCALE: 1:150 DATE: JUN, '22
2022/105/02




GROUND FLOOR (PROPOSED)

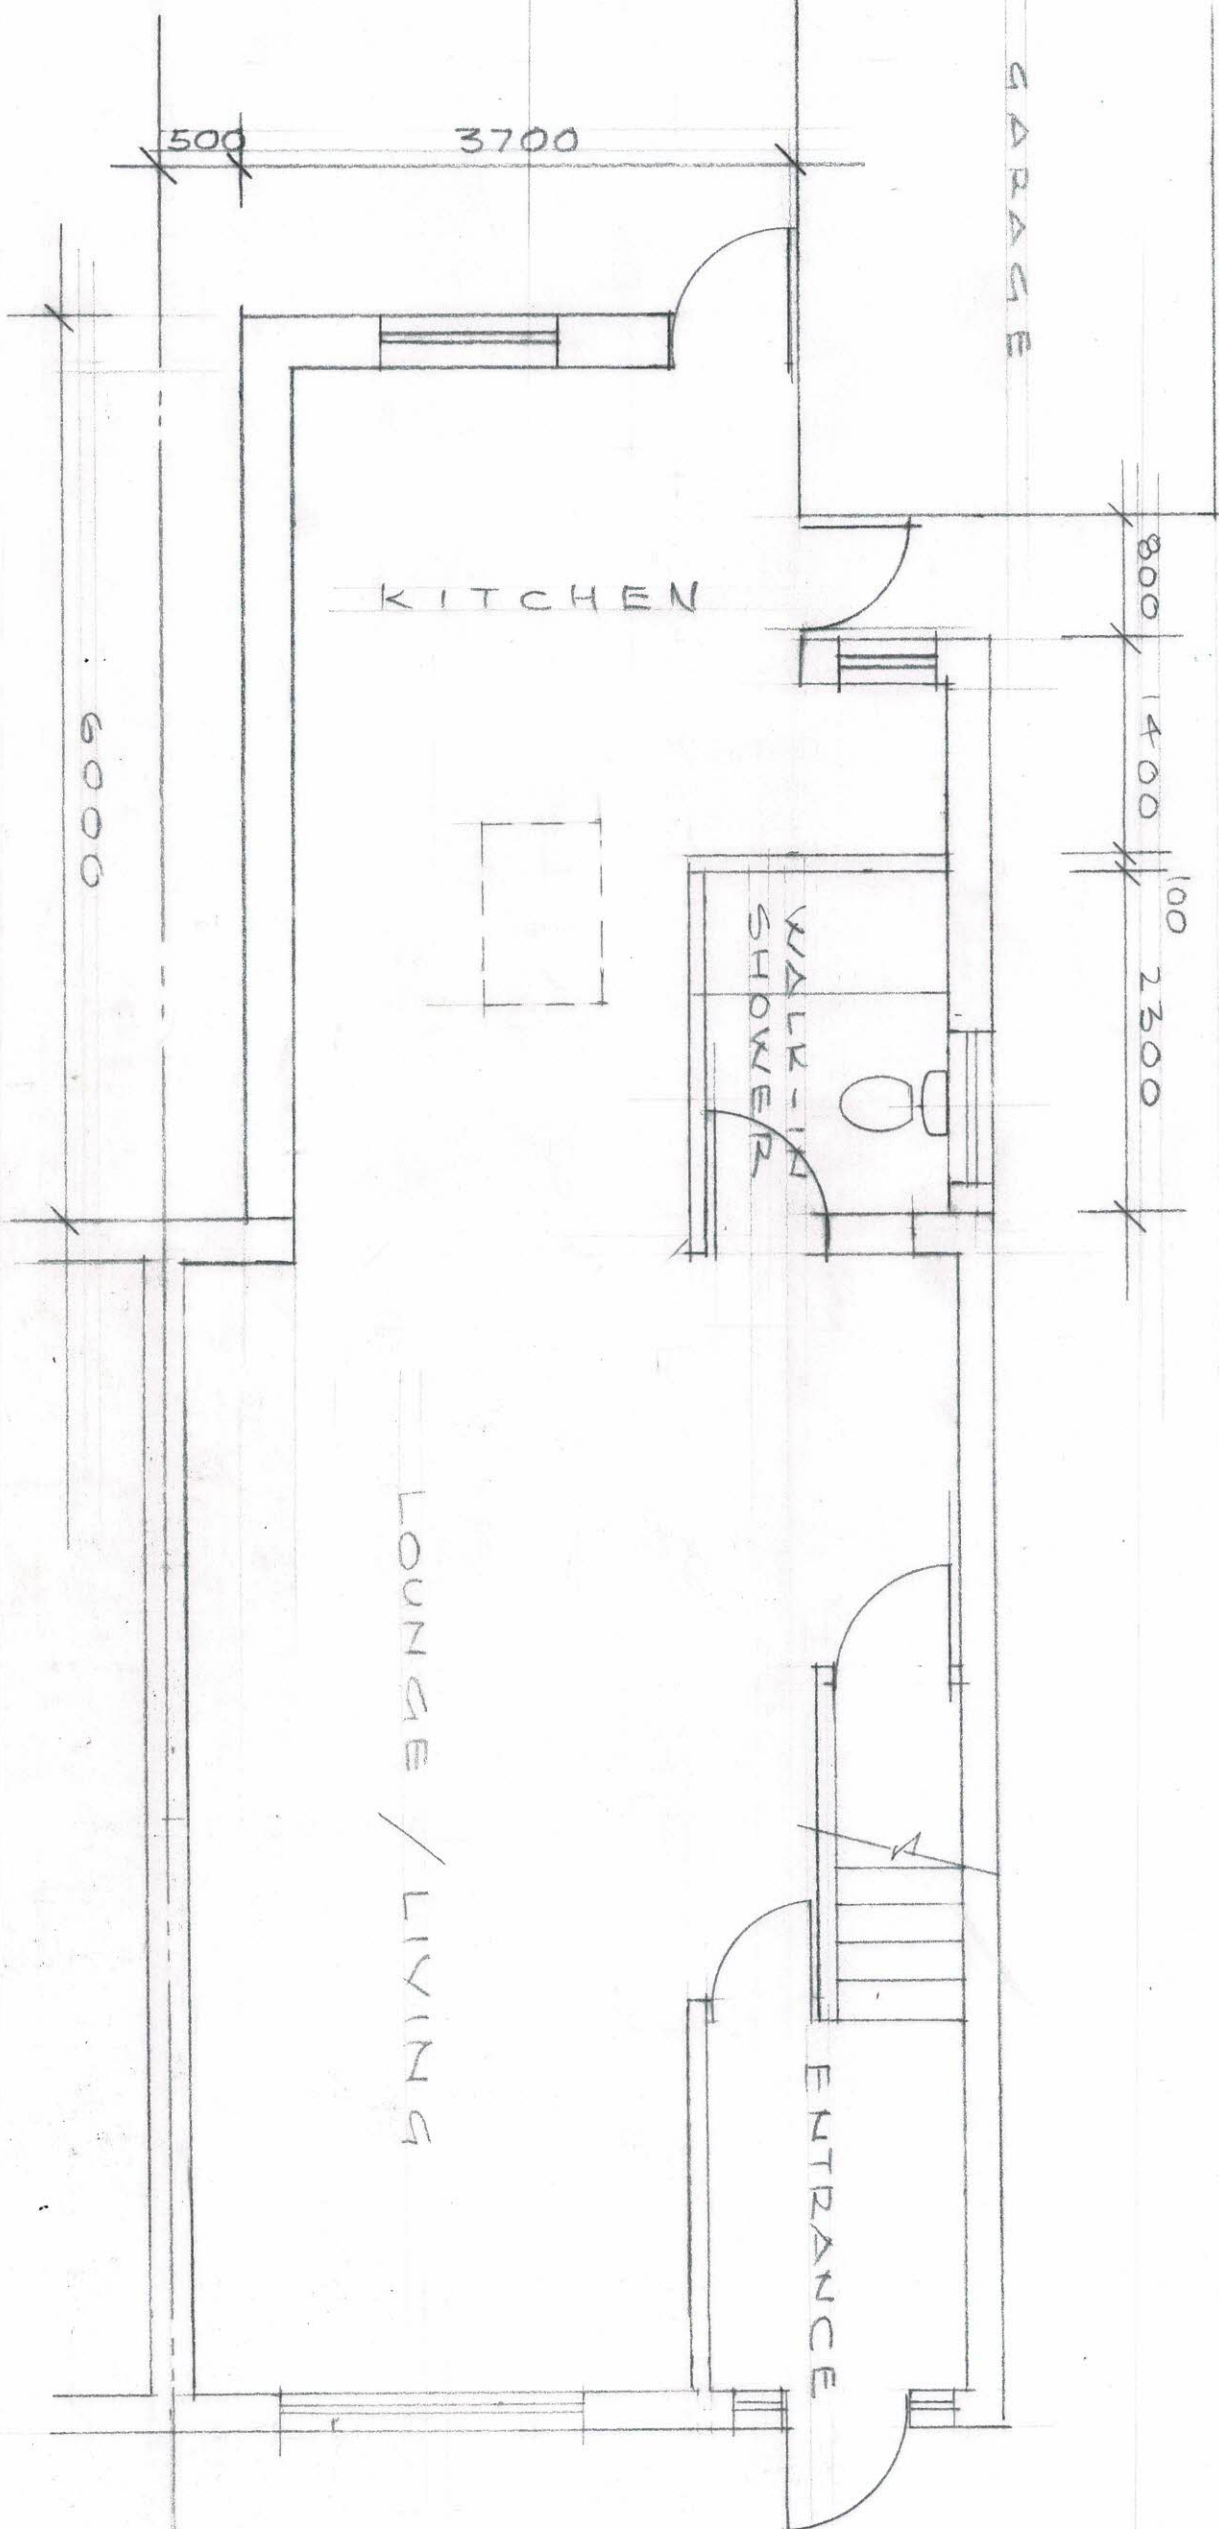


EXISTING ELEVATIONS

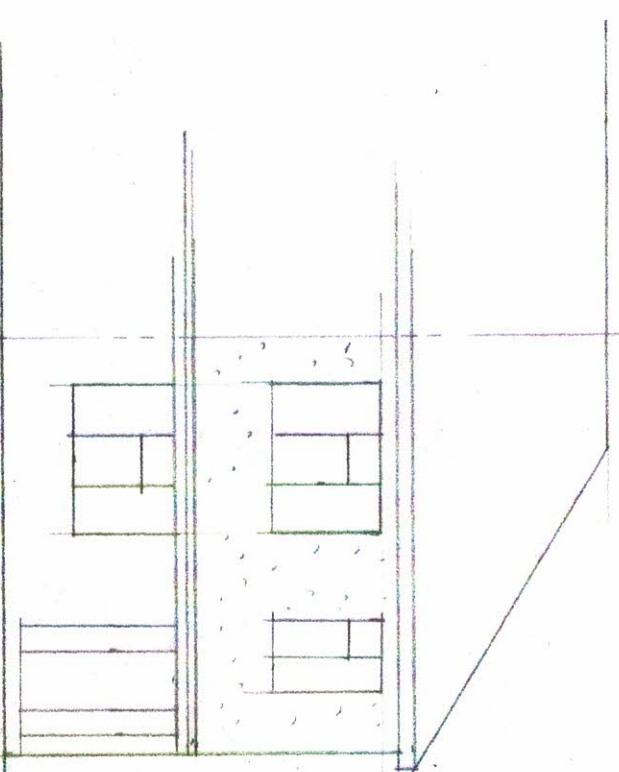

FRONT ELEVATION

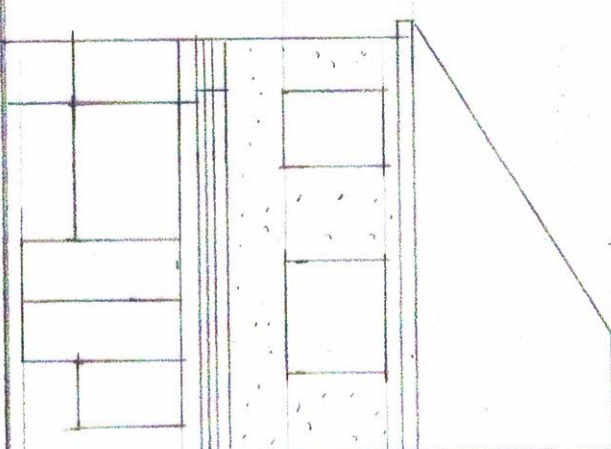

REAR ELEVATION

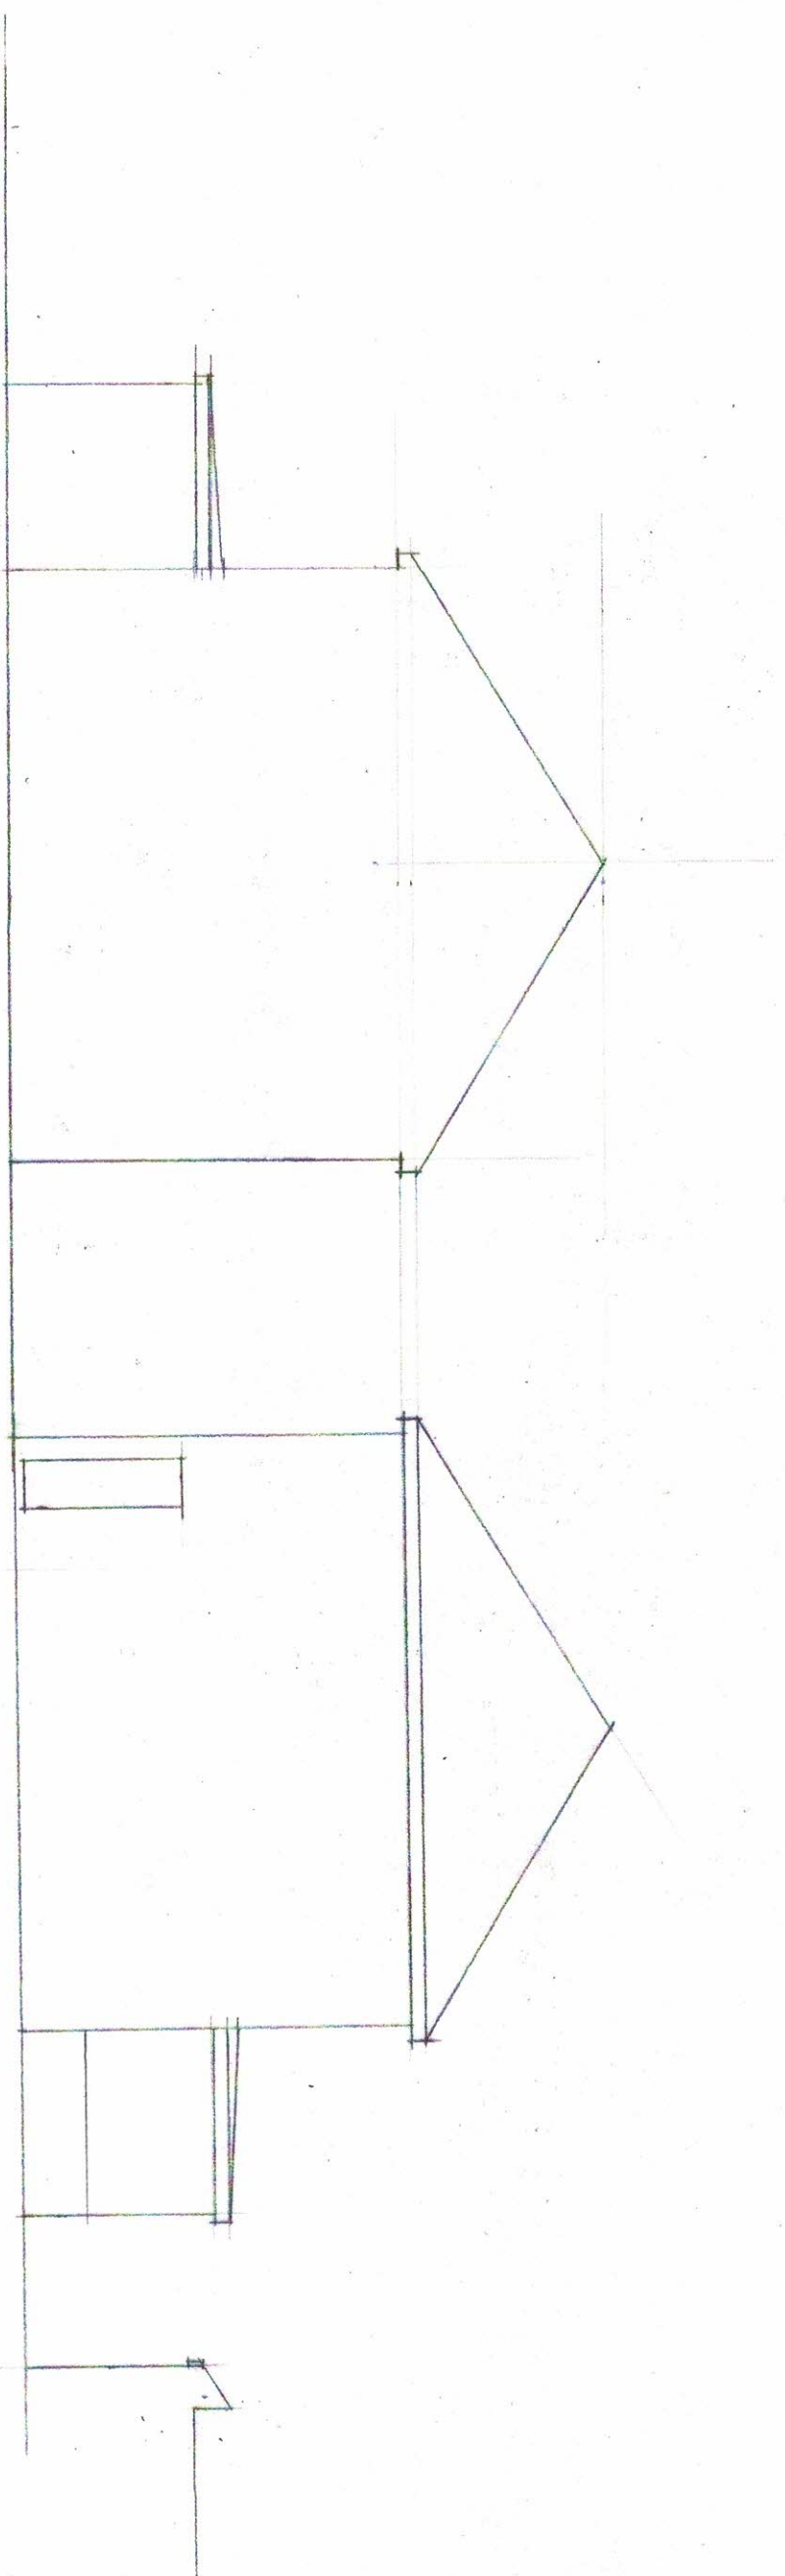

SIDE ELEVATION


SIDE ELEVATION




SINGLE STOREY REAR EXTENSION AT
15 STAR ROAD, HILLINGDON

SCALE: 1:100 DATE: JUN, '22
2022/105/03


PROPOSED ELEVATIONS

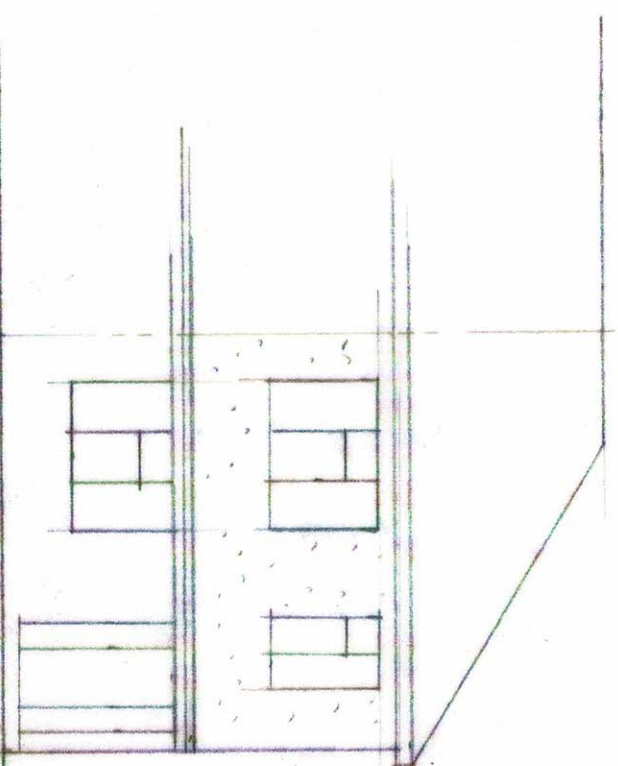


FRONT ELEVATION

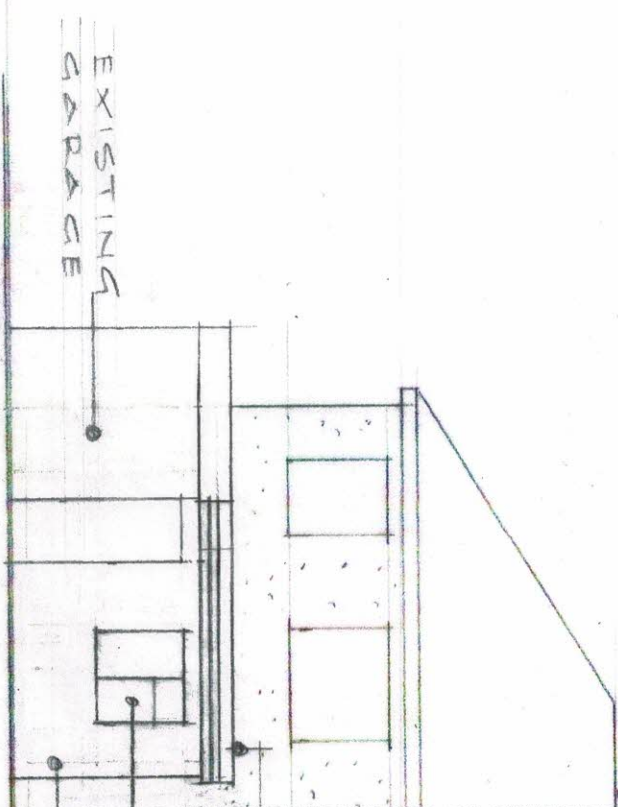

REAR ELEVATION

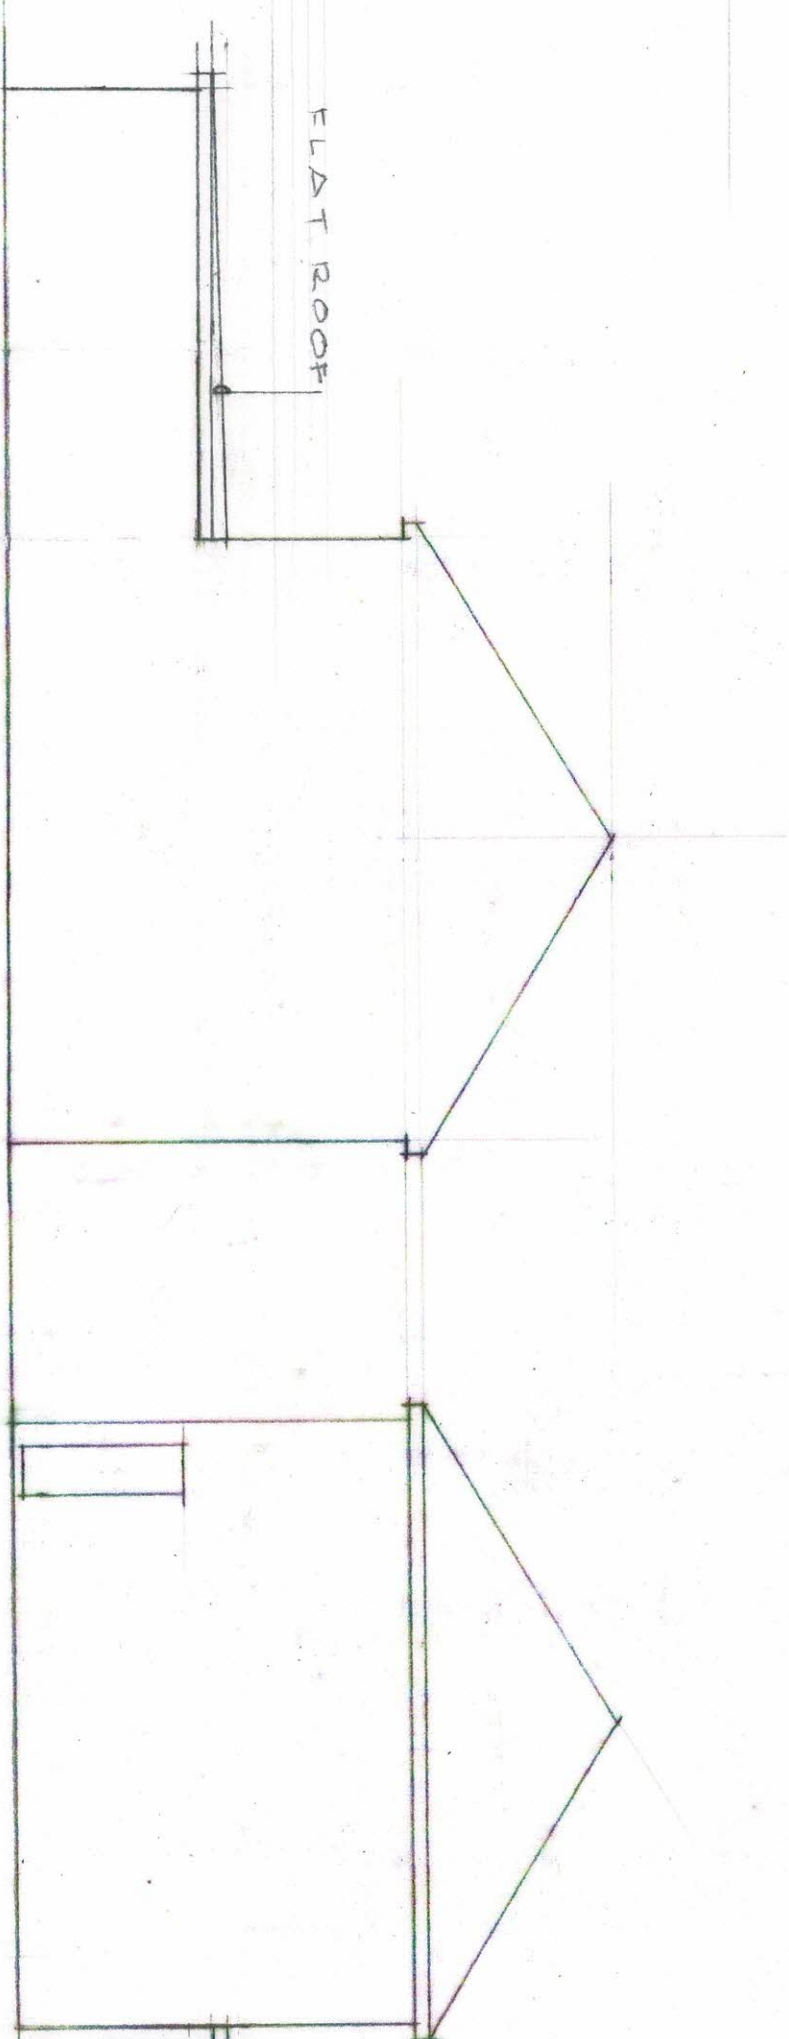

SIDE ELEVATION

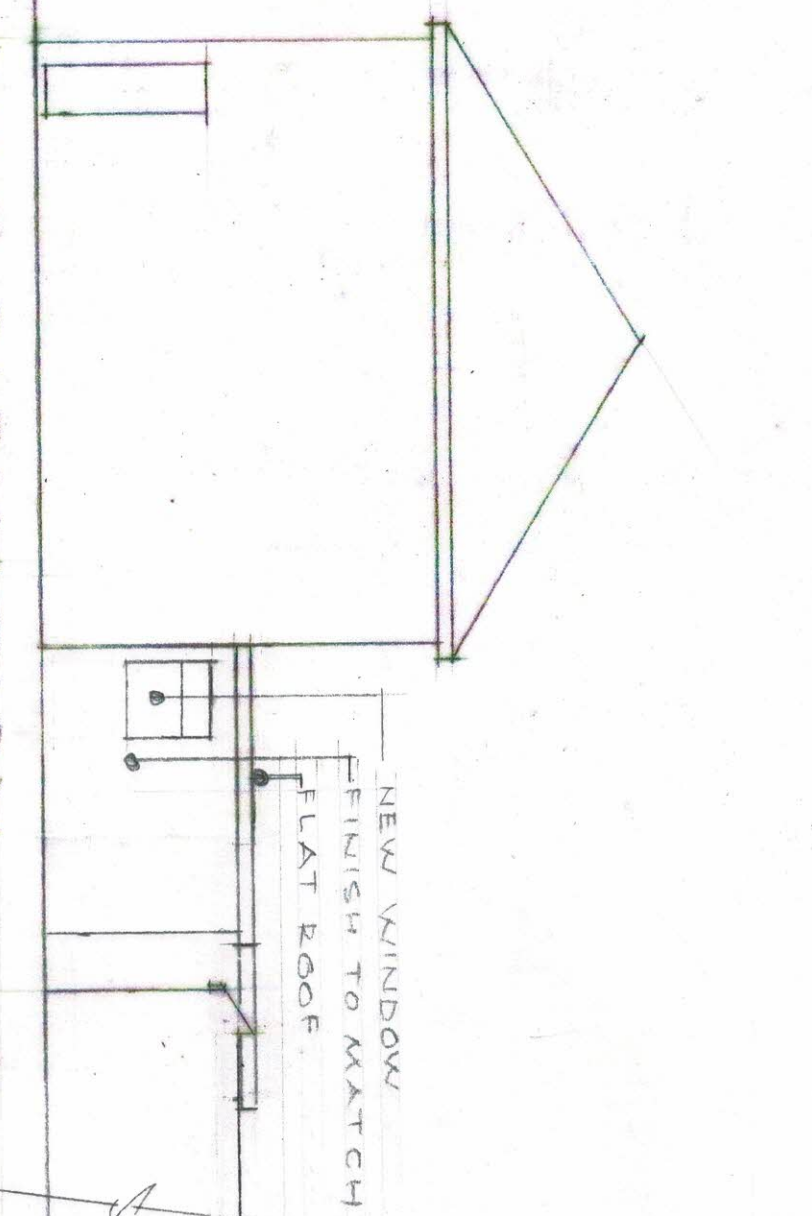

SIDE ELEVATION



SINGLE STOREY REAR EXTENSION AT
15 STAR ROAD, HILLINGDON

SCALE 1:100 DATE JUN '22
2022/105/04/A