



EXISTING FRONT ELEVATION

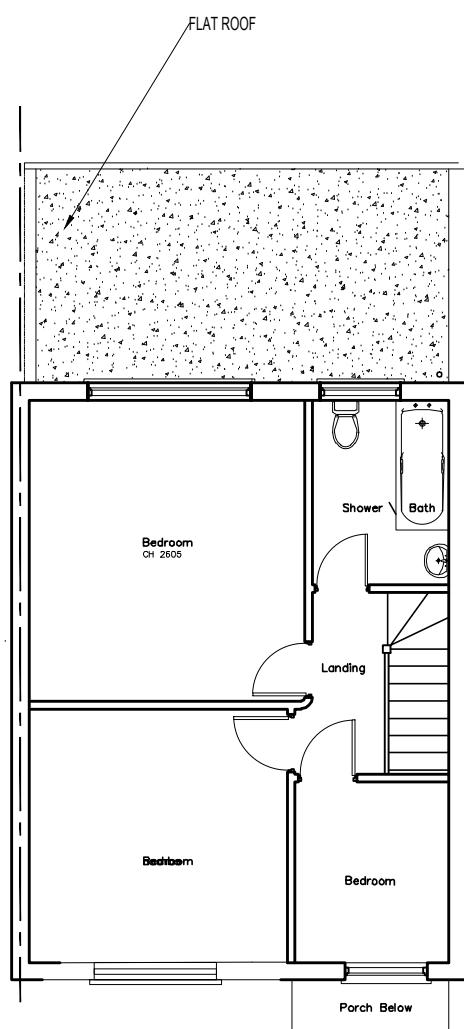


EXISTING FIRST FLOOR


Existing Extensions are to be demolished

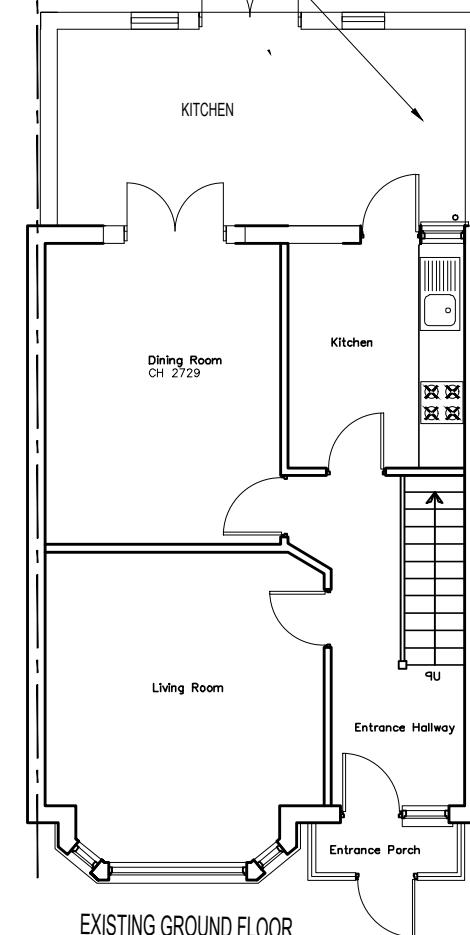

EXISTING GROUND FLOOR

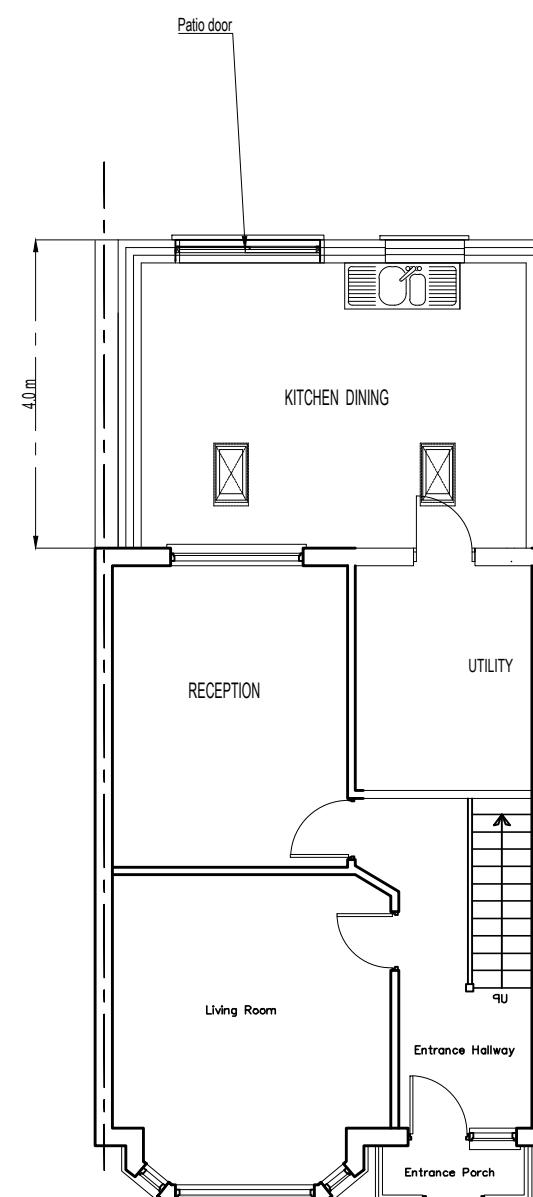

PROPOSED GROUND FLOOR

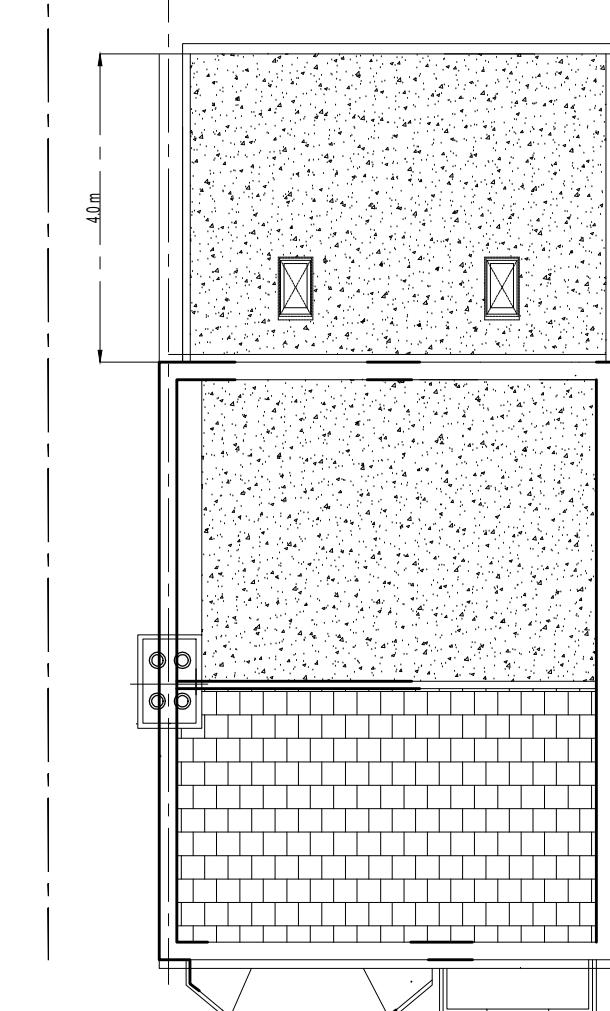

PROPOSED ROOF PLAN

0 1 2 3 4 5 6 7 8 9 10 [m]

Scale bar 1:100 @ A3

NOTES
 1. This drawing is prepared solely for design and planning submission purposes it is not intended or suitable for either Building Regulation or construction purposes and should not be used for such.
 2. Building control and other statutory agreements all party wall and build over agreements required.
 3. Do not scale from drawings for building purposes dimensions to be checked on site before the works start.
 4. material used in exterior work to be similar in appearance to those of the existing house.

REVISIONS	DATE
JOB 73 BLACK ROD CLOSE.UB34HL	
TITLE REAR EXTENSION	
DRAWING TITLE FLOOR PLANS-ROOF PLANS	
DATE MAY 24	SCALE 1:100
DRG No 73 UB34HL/1	REV

