
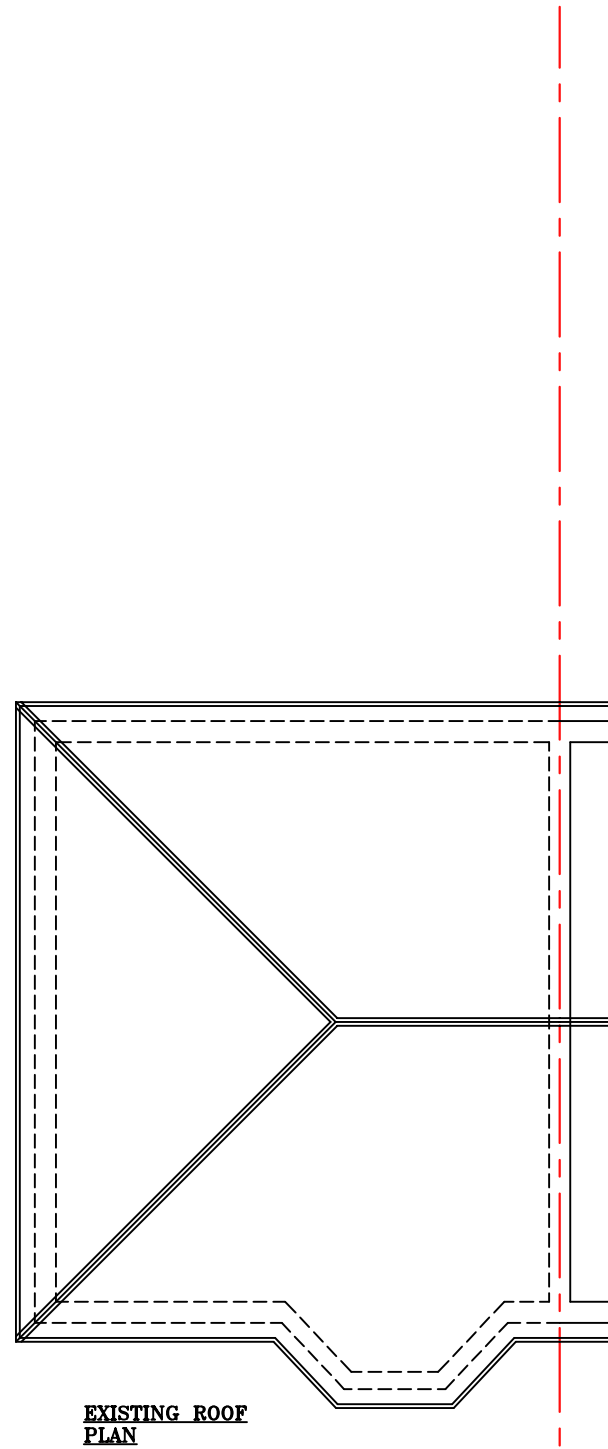
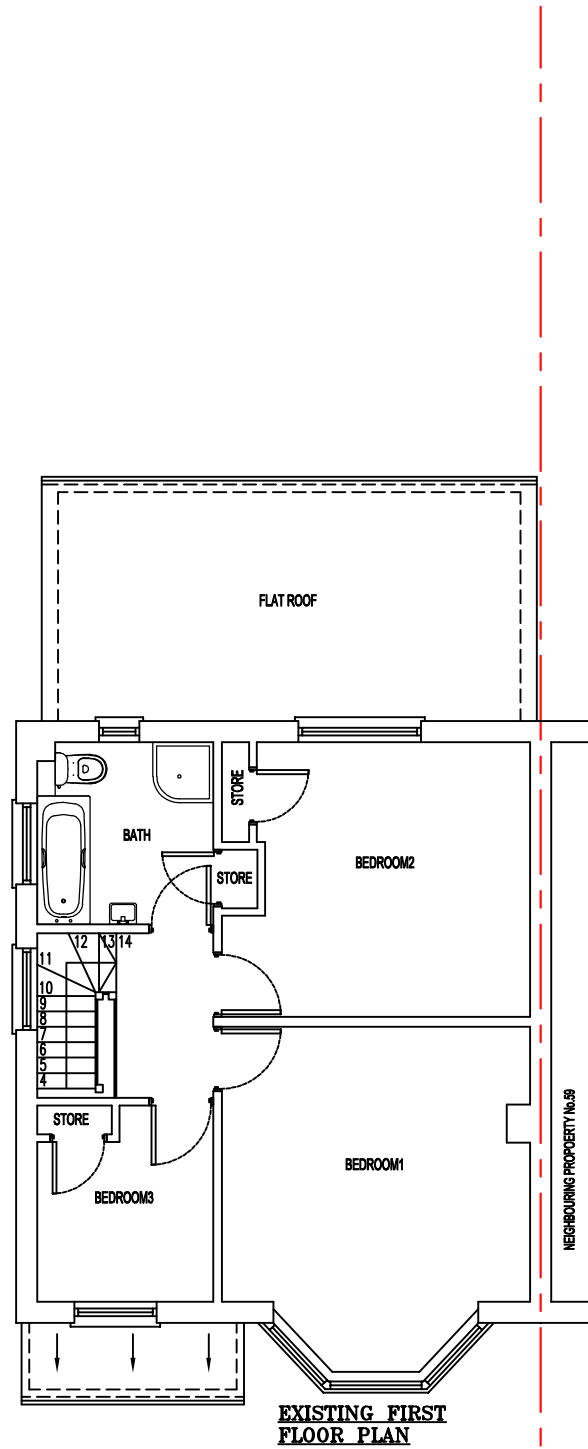


NOTES

- The Copy right of this drawing is the property of IDEAL DESIGN LTD. and must not be copied otherwise reproduced without written consent.
- The contractor is responsible for checking dimensions, tolerances and references. Any discrepancy to be verified with the Architect before proceeding with the works.
- Figured dimensions to be worked to in all cases.

date	rev	revision/author/checker
------	-----	-------------------------

client
Mr. B PATEL

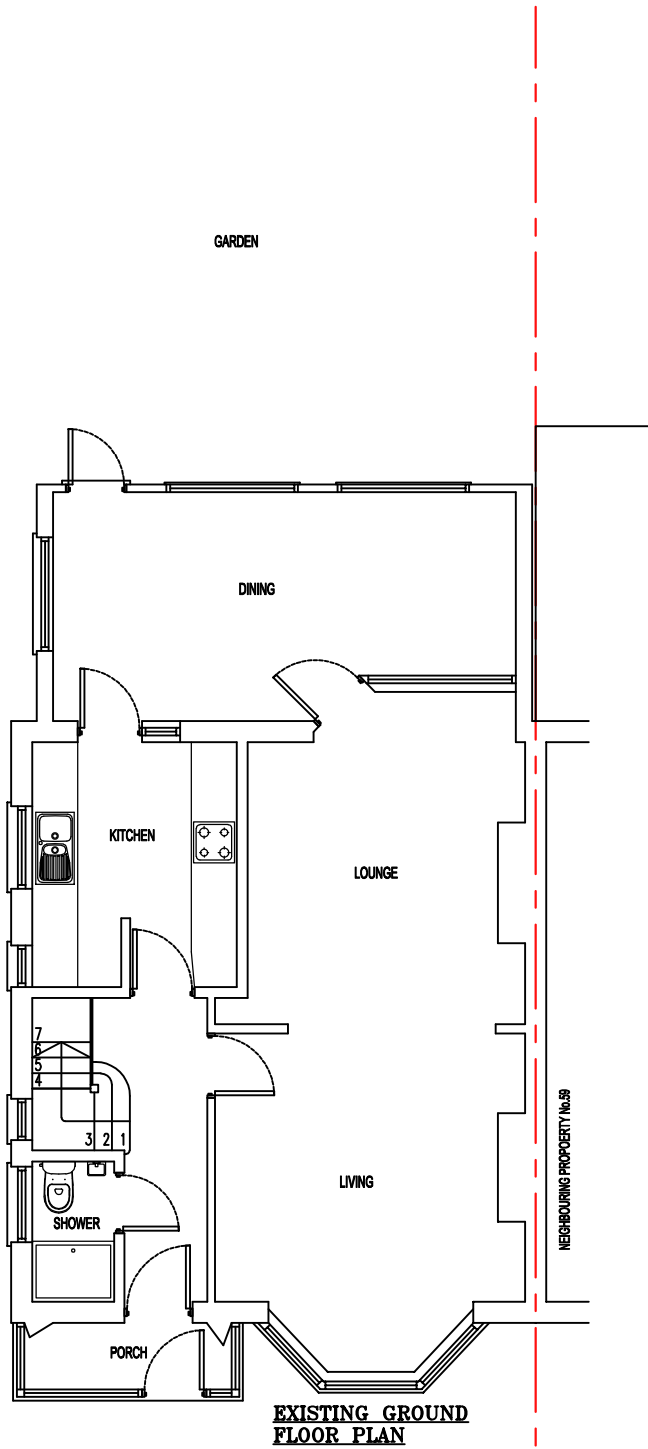

IDEAL DESIGN LTD.
43 Upton Lane, London E7 9PA
M-07678270940
Email: hitesh@idealdesignltd.com
Website: www.idealdesignltd.com

project
57 YORK ROAD
HARROW HA6 1JJ

drawing
EXISTING FLOOR PLANS

drawing no 57YR(01)	rev A
------------------------	----------

drawn HS

scale @ A3 1:100 date 26/04/2023