


Note: This Drawing is for planning purpose and should not be used for construction.
All dimensions should be confirmed on site and any deviation should be reported back to designer.

PR

Painted Render


BW

Brick work

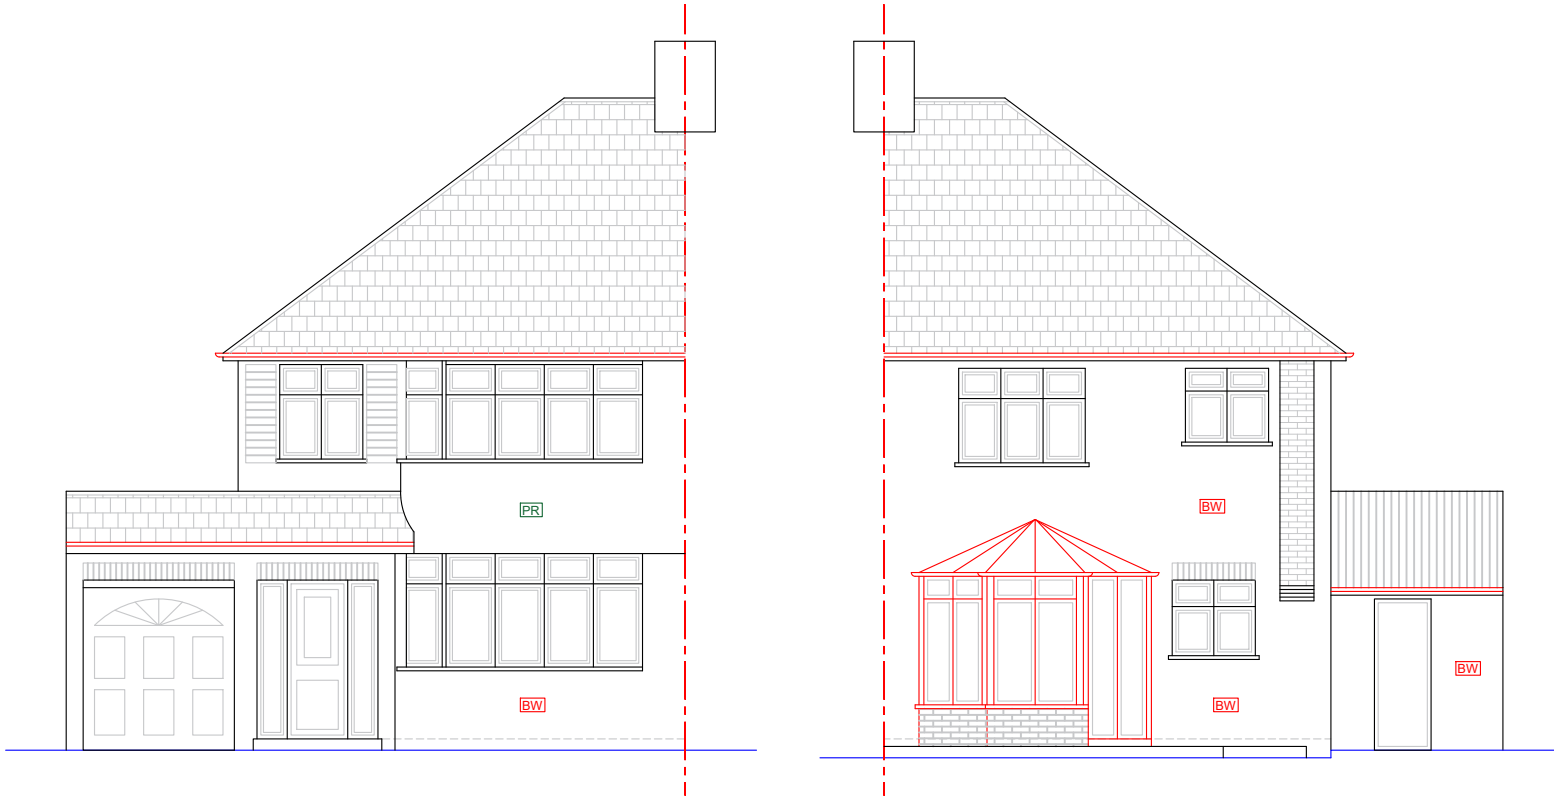

Existing Front Elevation

Existing Rear Elevation

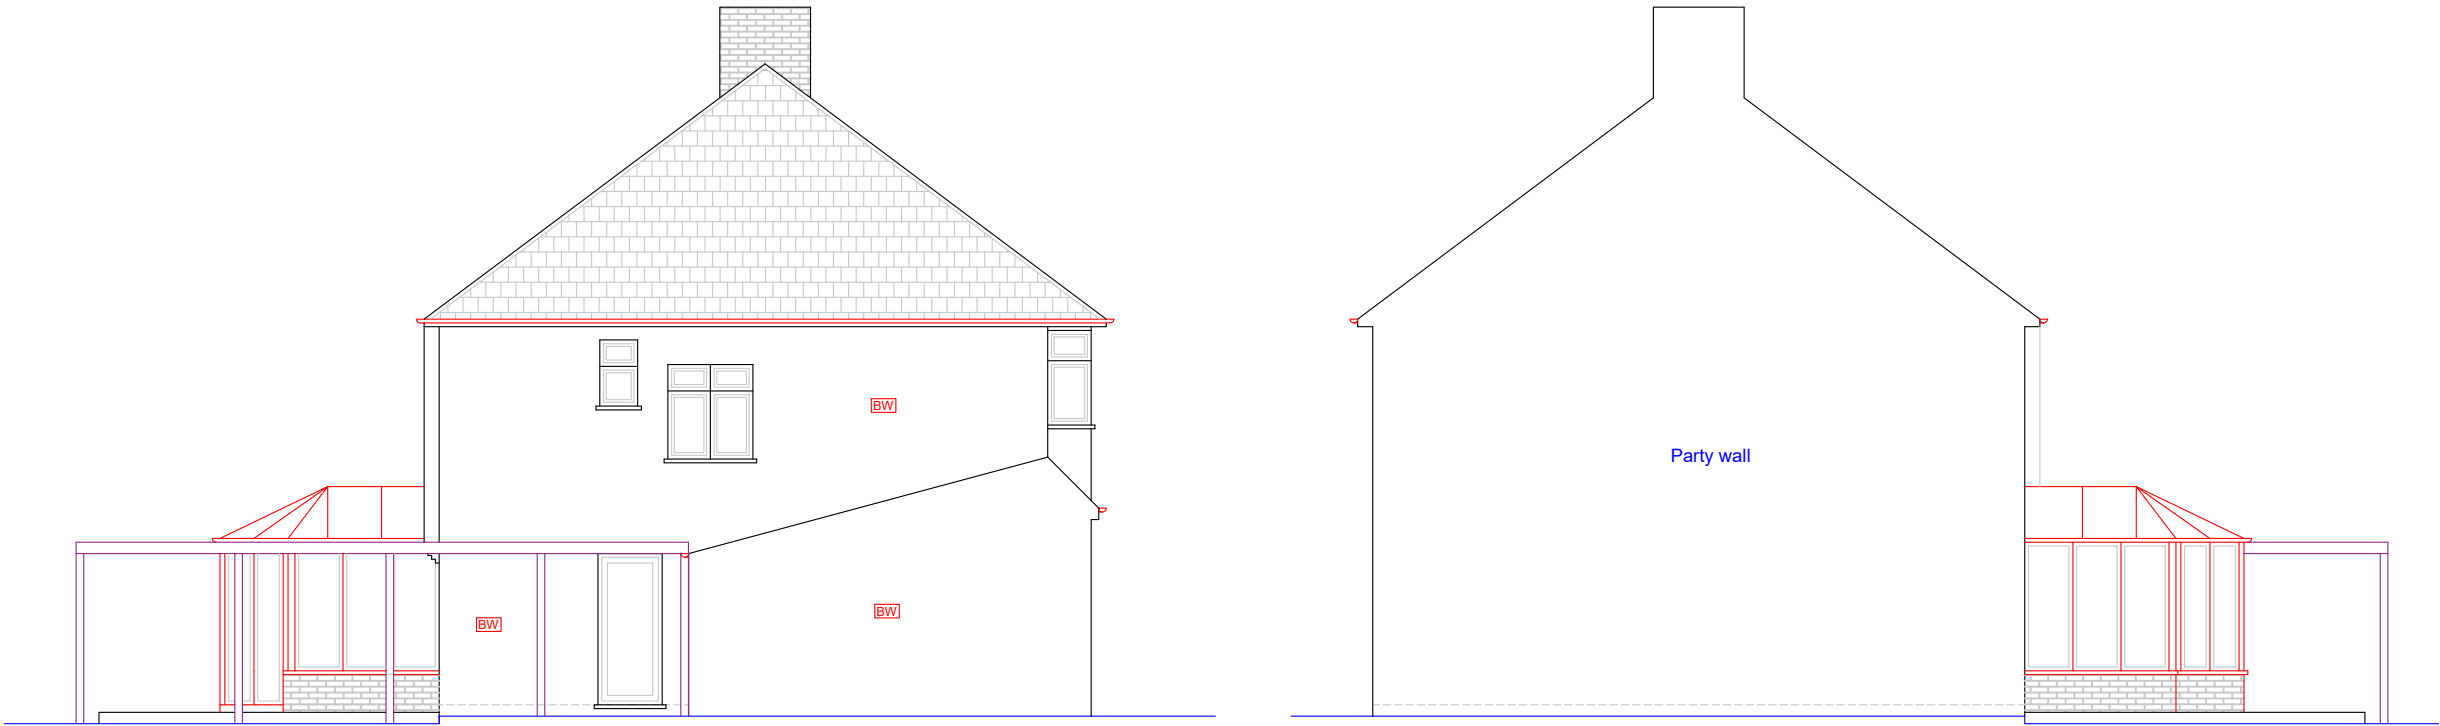

Existing Side Elevation (LHS)

Existing Side Elevation (RHS)

Proposed Development:
Loft Extension & Outbuilding

Site Address:
6 Chatsworth Road
Hayes
UB4 9ES


Revisions:

Rev	Date	Description
A	09/09/2026	

Drawing Description:
Existing Elevations

Drawing No:
ART/2026/LE6CR/EE

Scale: 1:100
Paper Size: A3
Sheet No: 4 of 7

 

ART CONSULTANTS (UK) LTD
113 LONG LANE
STANWELL
TW19 7AL
M:07960071377
E: ARTCONSULTANTSUK@GMAIL.COM