




SCALE 1:100 0 2M 4M 6M 8M 10M
 SCALE 1:500 0 10M 20M 30M 40M 50M
 SCALE 1:1250 0 25M 50M 75M 100M 125M

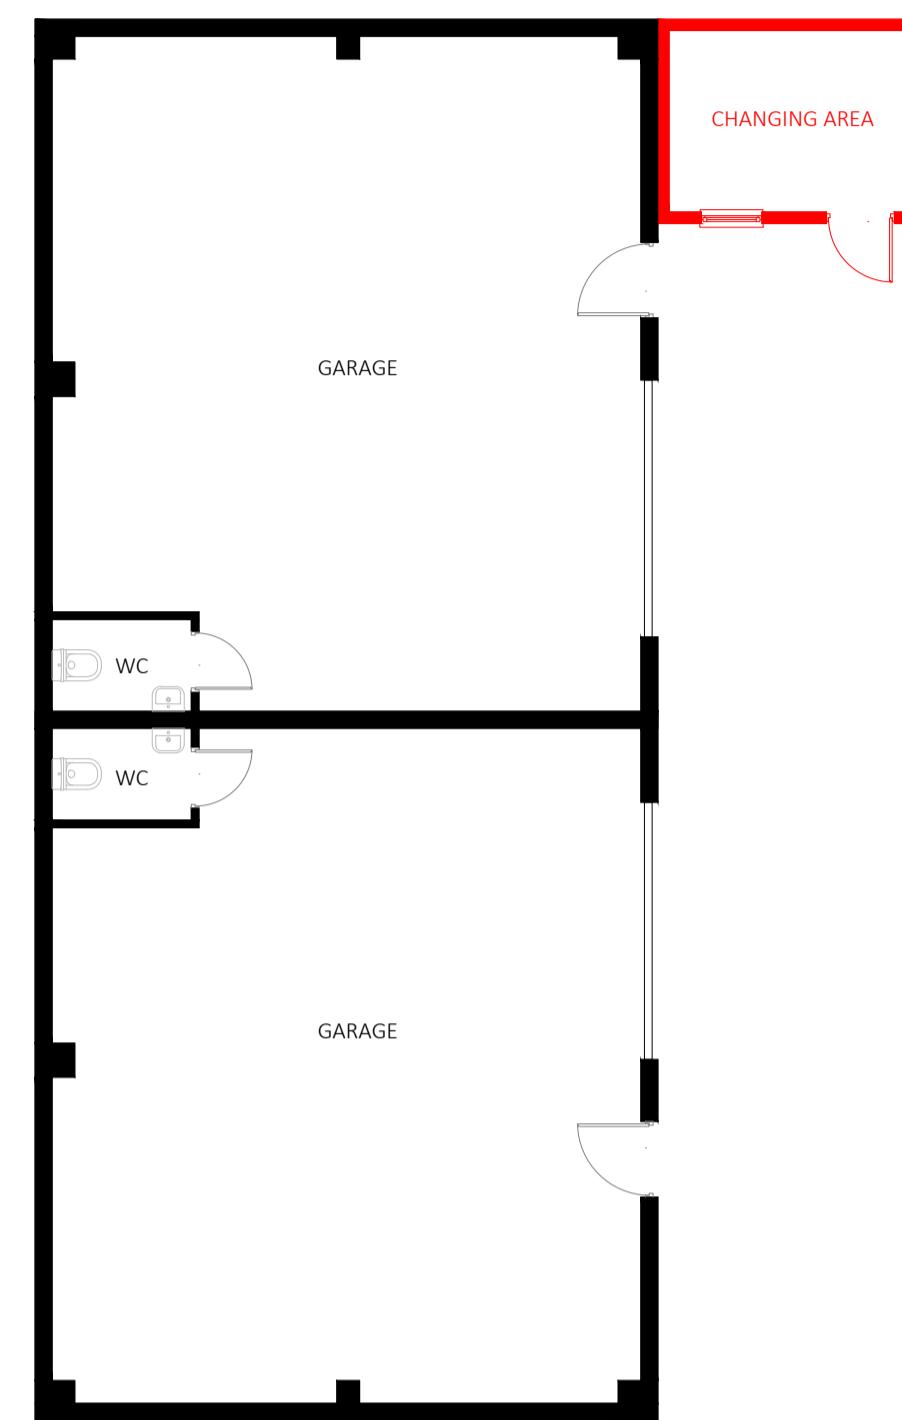


PROPOSED PLAN - GROUND FLOOR
(SCALE 1:100)

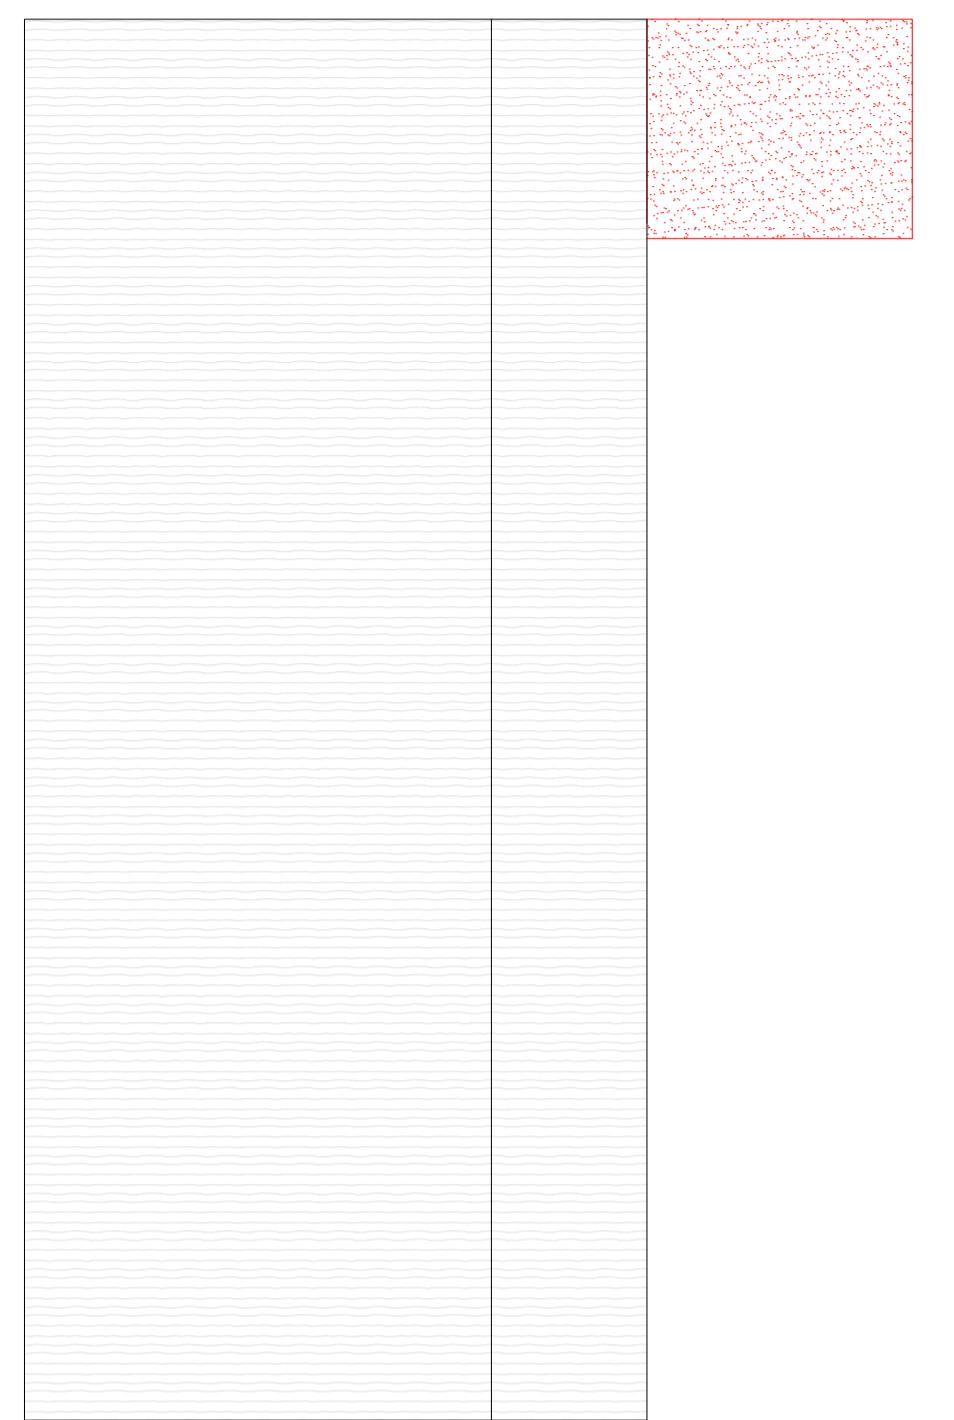


PROPOSED PLAN - ROOF
(SCALE 1:100)

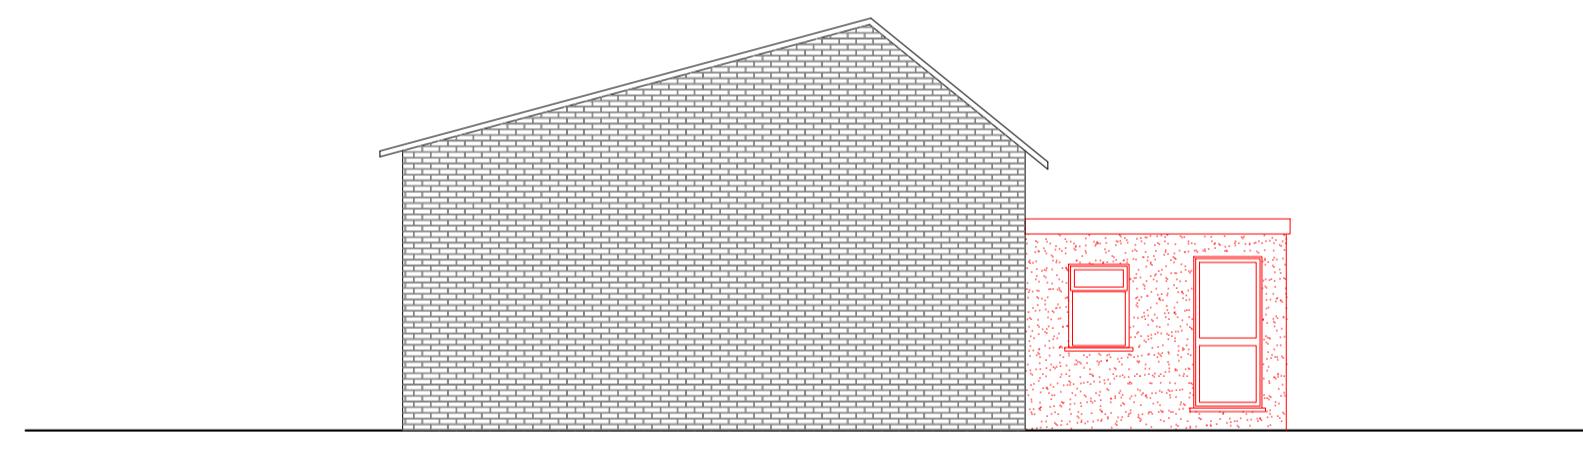

PROPOSED ELEVATION - FRONT
(SCALE 1:100)

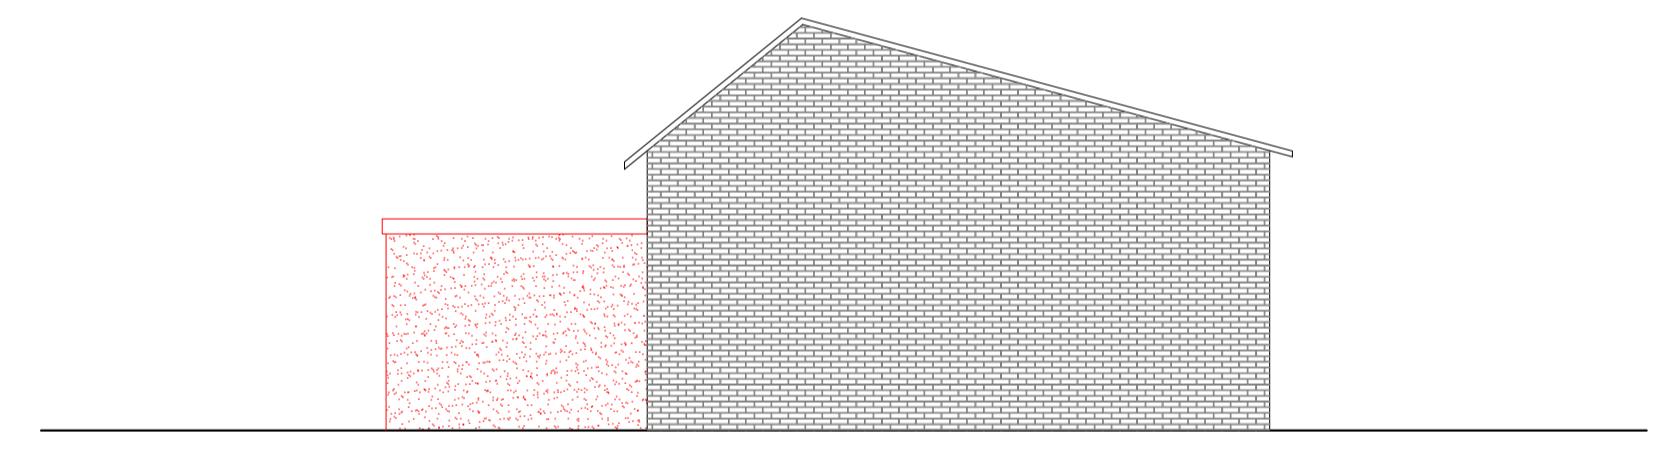

PROPOSED ELEVATION - REAR
(SCALE 1:100)

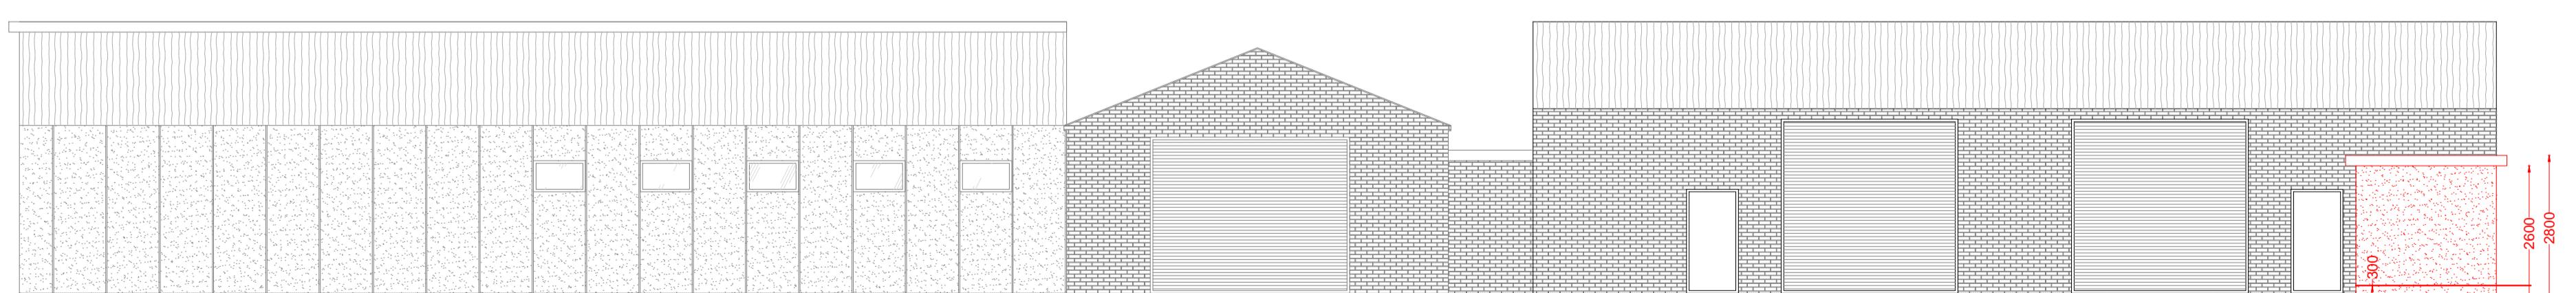

PROPOSED ELEVATION - SIDE
(SCALE 1:100)



LOCATION PLAN
(SCALE 1:1250)



PROPOSED SITE PLAN
(SCALE 1:500)

NOT APPROVED FOR CONSTRUCTION

All measurements to be checked on site and not scaled from this drawing.
 Any discrepancies to be reported to The White House Design LTD.
 Party wall (etc) act 1997 to be agreed with adjoining neighbours prior to commencing.
 All works to the satisfaction of local authority inspector.
 No deviation from these drawing what so ever.
 unless agreed in writing with The White House Design LTD.

DESCRIPTION
PROPOSED PLANS AND ELEVATIONS



THE WHITE HOUSE DESIGN LTD
ARCHITECTURAL CONSULTANTS
& STRUCTURAL ENGINEERS
7 PROGRESS BUSINESS CENTRE
WHITTLE PARKWAY SLOUGH BERKSHIRE SL1 6DQ
TEL: 01628 660 444

SITE ADDRESS:
43 WATERLOO ROAD
UXBRIDGE
UB8 2QX

REVISIONS	
DATE: 06-06-2023	DRAWN BY: MH
SCALE: 1:100, 1:500, 1:1250 @ A1	CHECKED BY:
DRAWING TITLE: PLANNING	DRAWING NUMBER: MH/43/2023/B